


All dimensions must be checked and ADS are to be informed of any discrepancies prior to construction. Any DWG's issued by ADS are to be read in conjunction with associated PDF versions. This drawing and any of details therein remain the copyright of ADS. All drawings prepared by ADS are not to be used for any submissions, area schedule calculation or used by any other persons or companies other than ADS unless written consent has been given by ADS.

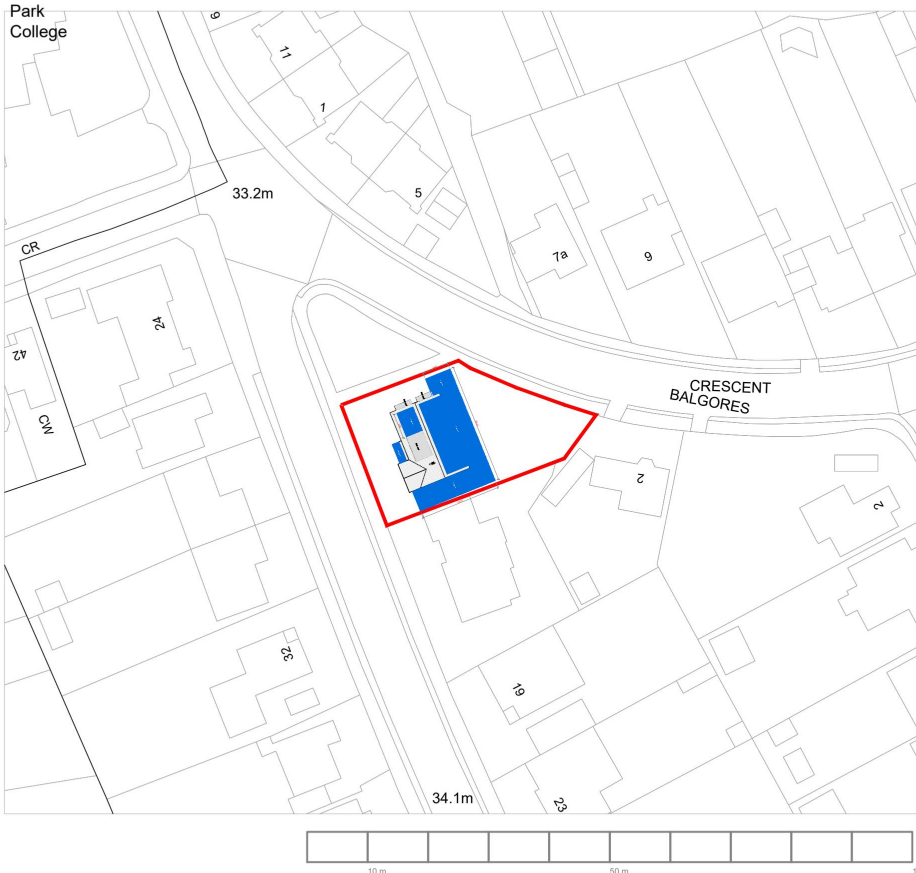

ReQuestAPlan
Map number: TQRQM24273073848573

Title: 15 Balgore Lane, Romford
Map Produced for: Mr Kevin Lyu
© Crown copyright and database rights 2024 OS 100042766
Project ID:
Date of Purchase: 29-09-2024
1 Years subscription from 29-09-2024 for 1 workstation.

LINES / HATCHES LEGEND:

Location Plan
1:1250



Client:
Xiaoliang Lyu

Address:
15 Balgores Lane, Romford,
RM2 5JT

Drawing Tile:
Location Plans

Project No. ADS20240722RM	Date 06/11/2024	Scale 1:500@A3
Drawing No. 00-209		Current Rev. T02