


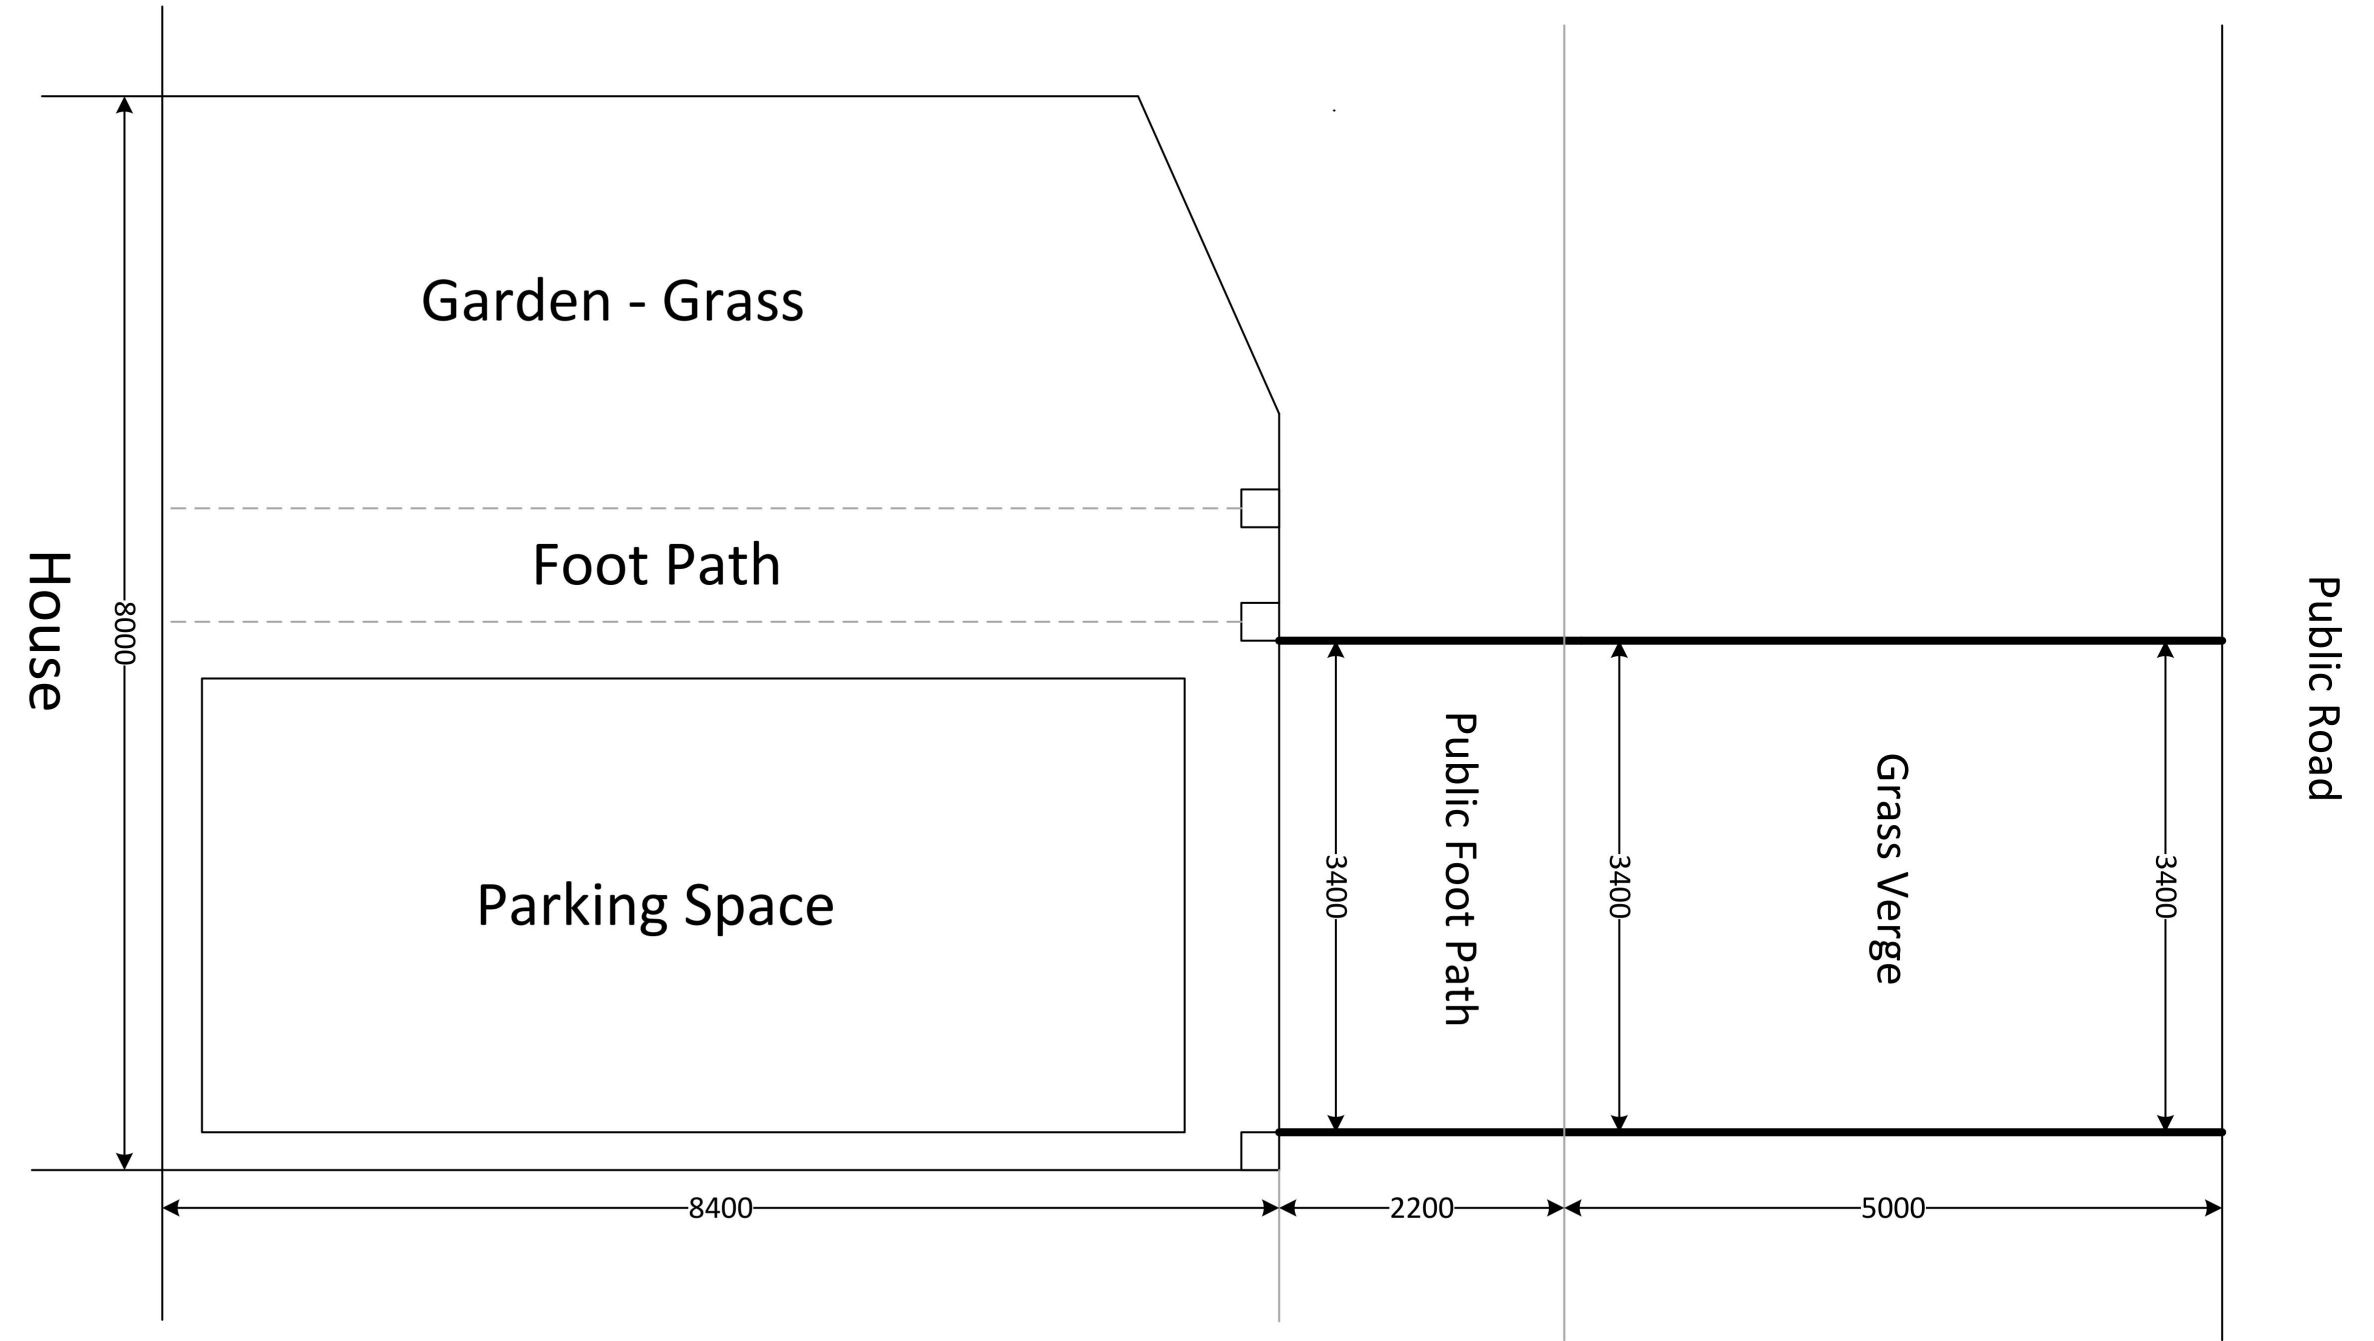

Scale 1:100

All Measurements in MM

Block Plan showing Vehicle Crossover V1.1 15/10/2024