
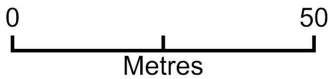


222 High Street, Hornchurch

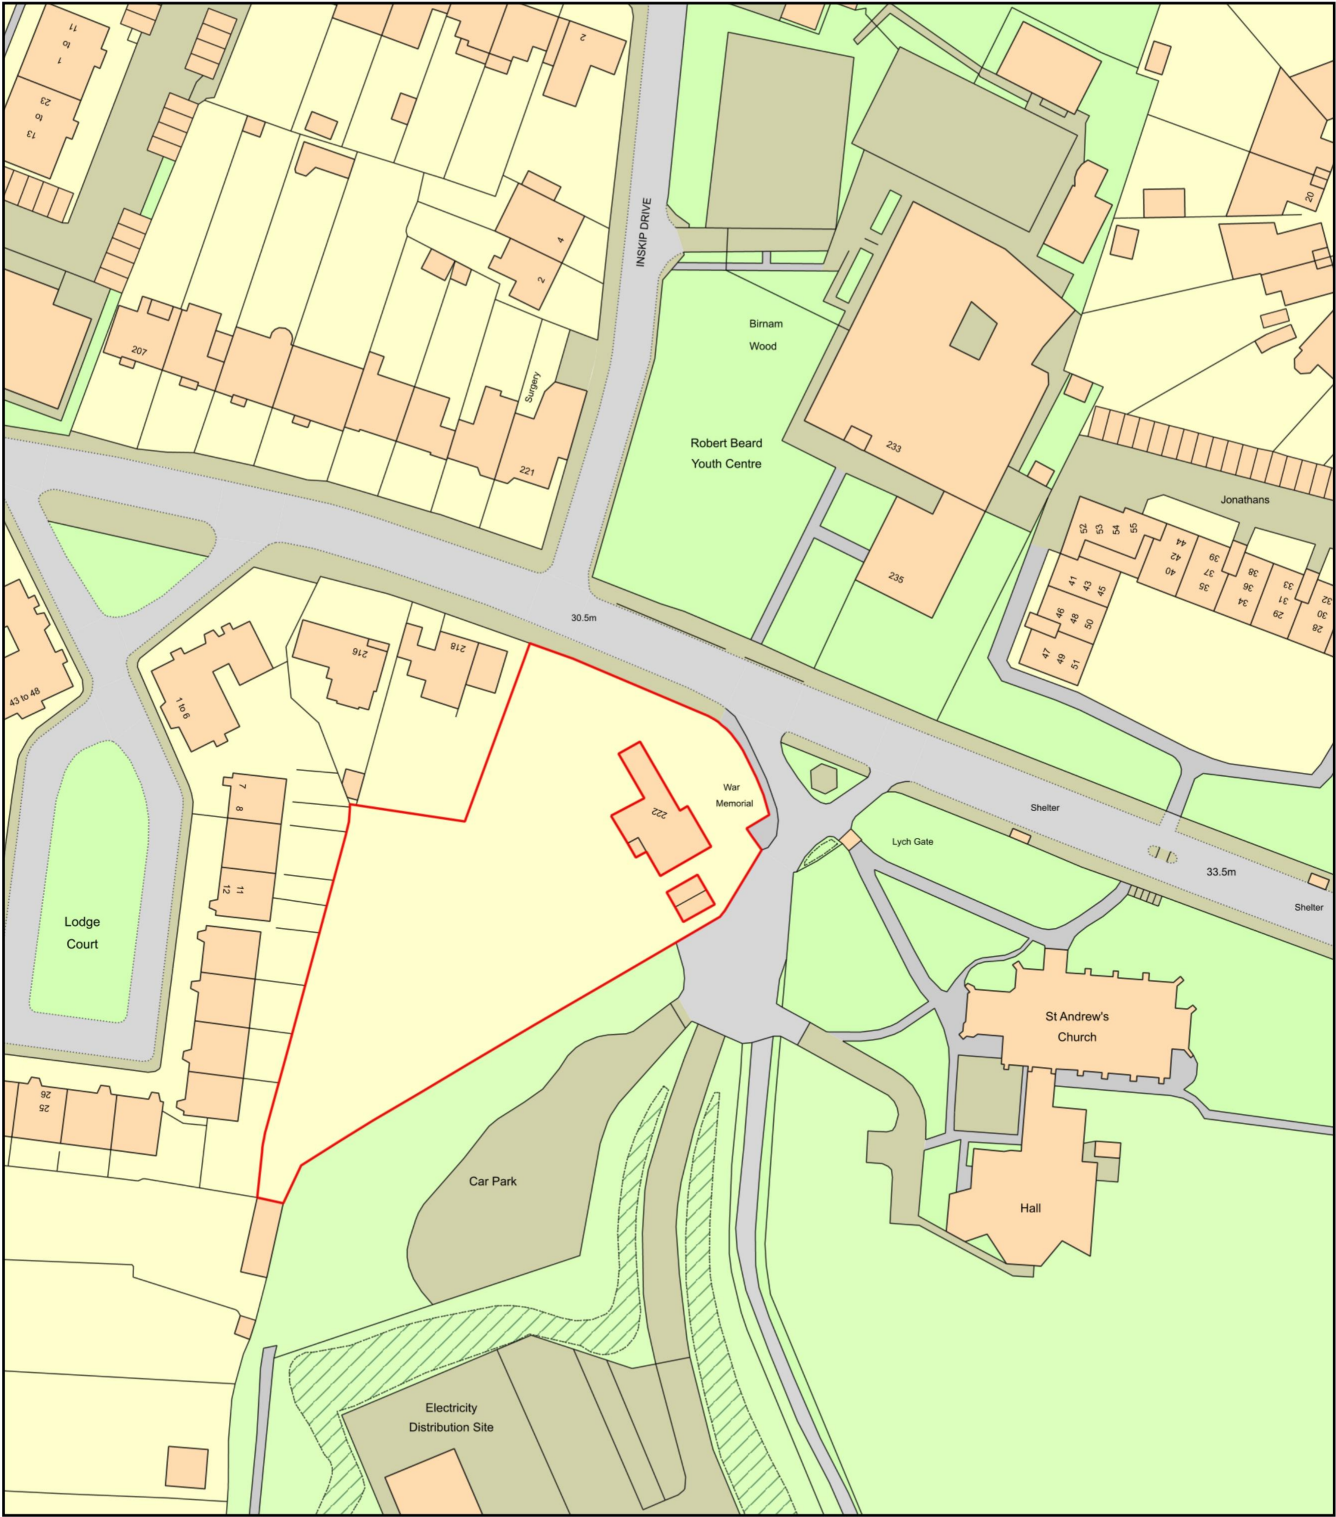

Plan Produced for: Diocese of Chelmsford
Date Produced: 17 Jun 2024
Plan Reference Number: TQRQM24169162817300
Scale: 1:1250 @ A4