




Part elevation on wall - External View

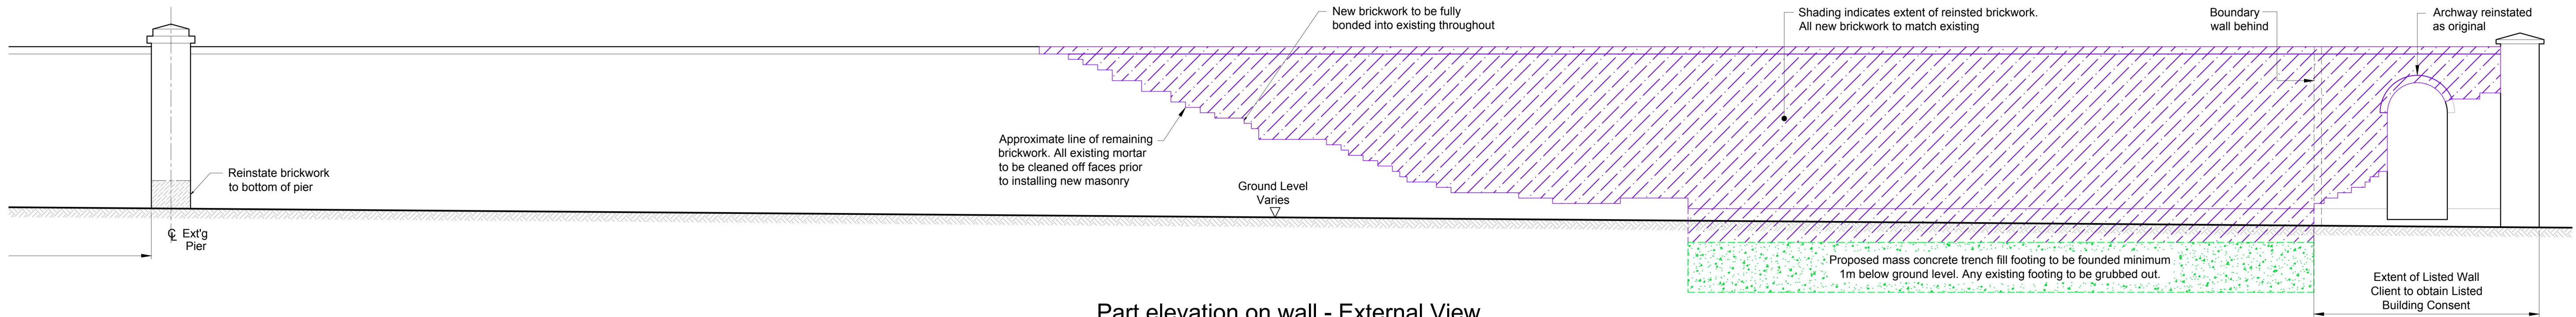



Part elevation on wall - External View

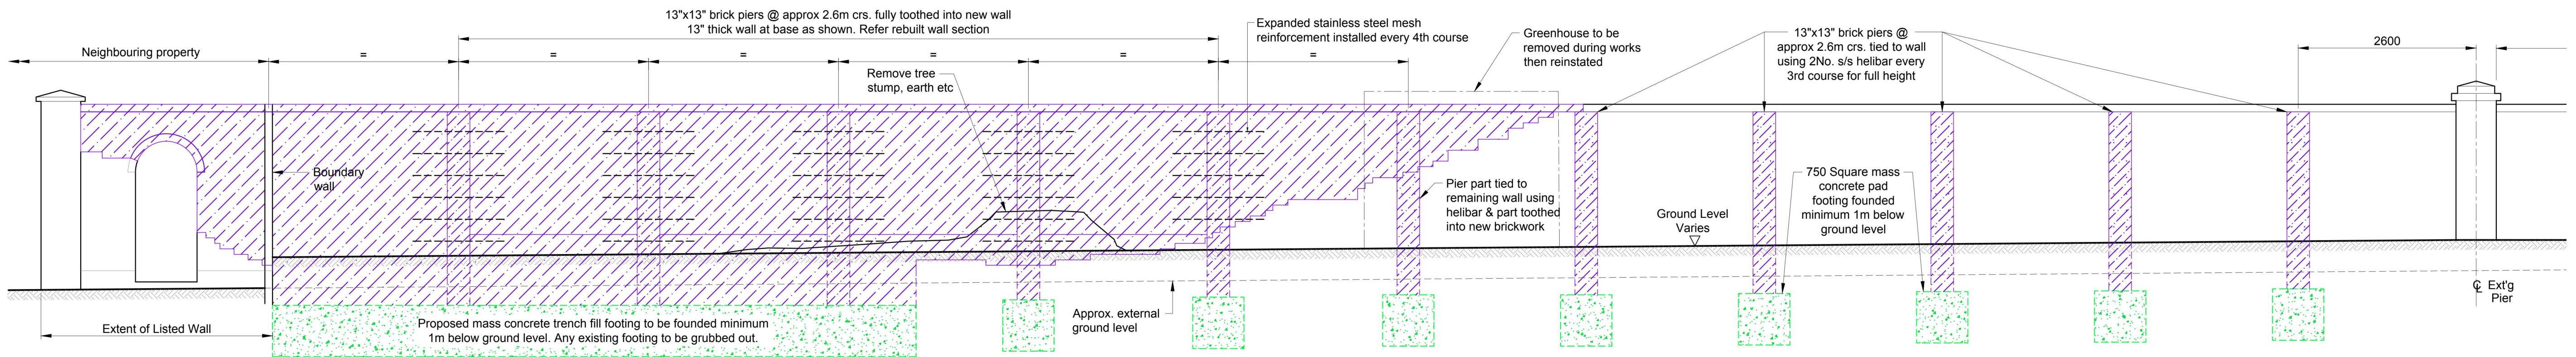

Part elevation on wall - Internal View

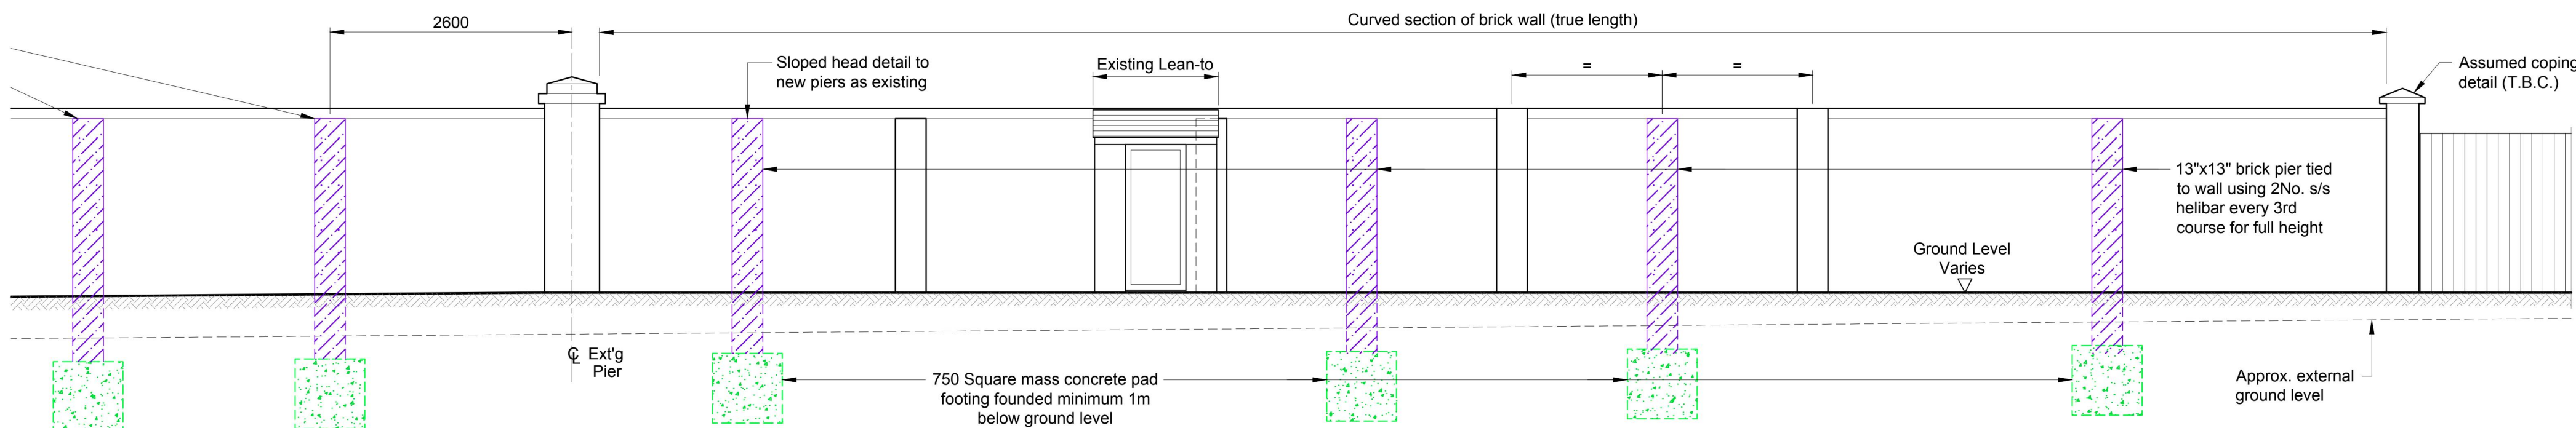

Part elevation on wall - Internal View

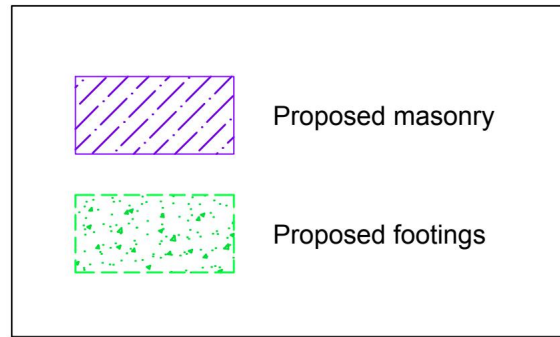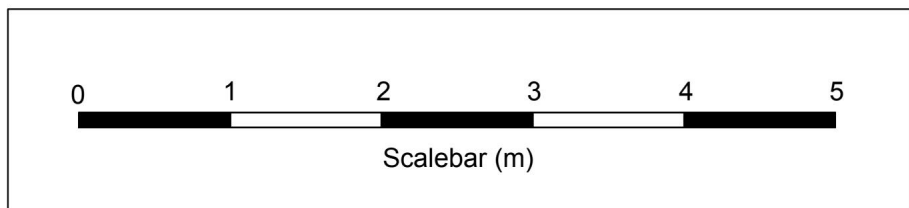

A	SCALEBAR ADDED	17.06.24
-	PRELIMINARY ISSUE	30.01.24
REV	AMENDMENT	CHK DATE

222 HIGH STREET
HORNCHURCH
ESSEX

BOUNDARY WALL
PROPOSED ELEVATIONS

- NOTES
- ALL DIMENSIONS TO BE CHECKED ON SITE AND NO MEASUREMENTS TO BE SCALED OFF THIS DRAWING.
 - IN CASE OF ANY DISCREPANCY THE ENGINEERS ARE TO BE NOTIFIED IMMEDIATELY.
 - THIS DRAWING IS TO BE READ IN CONJUNCTION WITH ALL RELEVANT ARCHITECT'S AND SERVICES ENGINEER'S DETAILS, DRAWINGS AND SPECIFICATIONS

 **The Morton Partnership**
Structural Engineers

OLD TIMBER YARD HOUSE
55 THE TIMBER YARD
DRYSDALE STREET LONDON N1 6ND
TELEPHONE: 0207 324 7270
EMAIL: london@themortonpartnership.co.uk

BRUNEL HOUSE
NORWICH ROAD
HALESWORTH SUFFOLK IP19 8HX
TELEPHONE: 01986 875651
EMAIL: halesworth@themortonpartnership.co.uk





8 CHURCH STREET
COGGESHALL
ESSEX CO6 1TU
TELEPHONE: 01376 563883
EMAIL: coggeshall@themortonpartnership.co.uk

SCALE: 1:50@A1
DATE: JAN 2024


DRAWN BY: TC
CHECKED BY:

DRG No.

22786-01 A

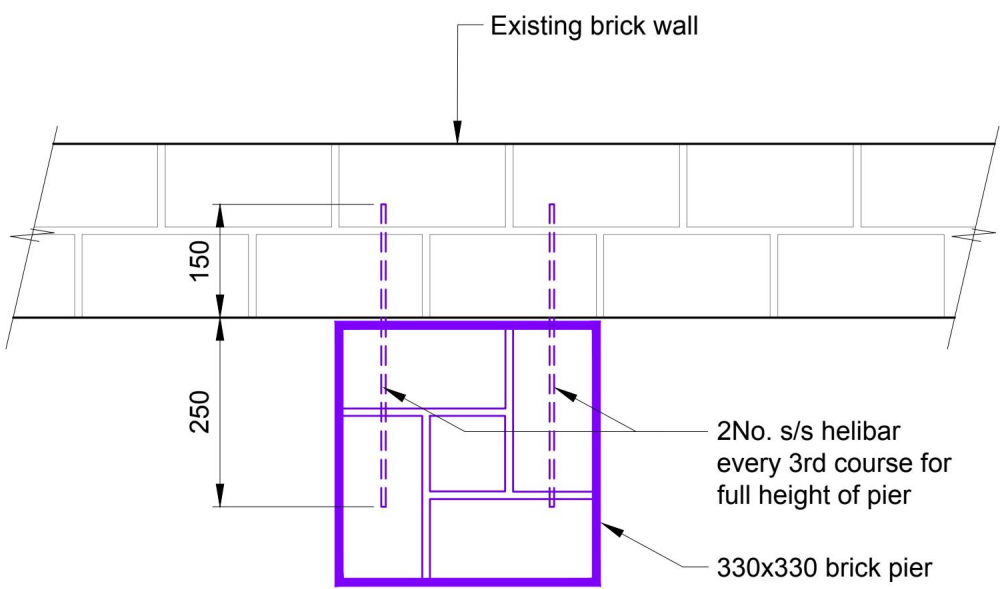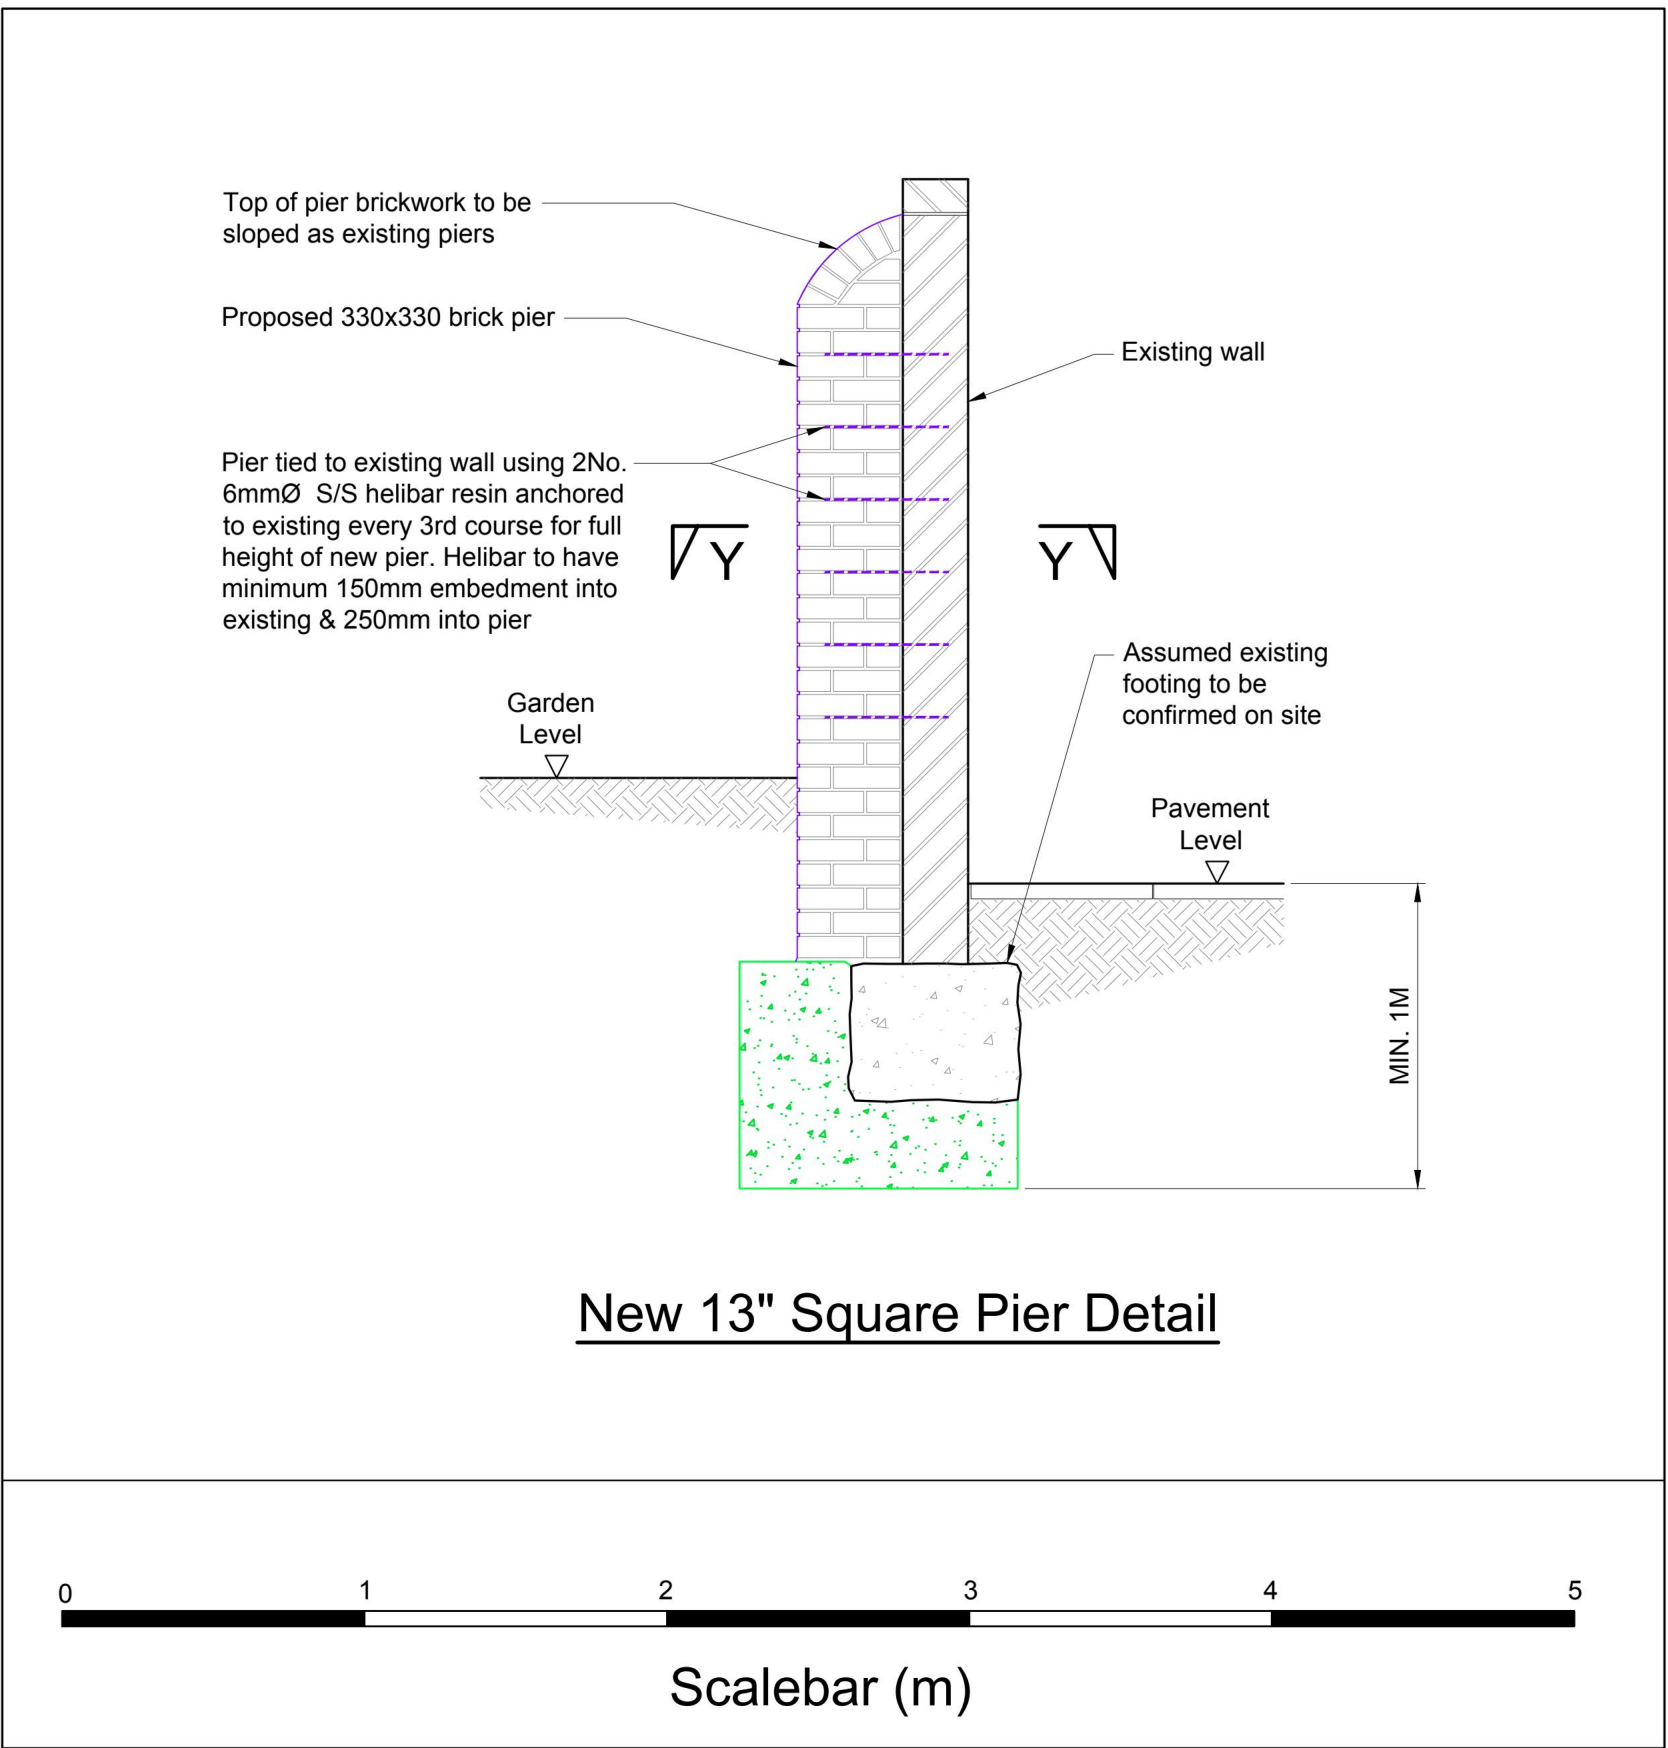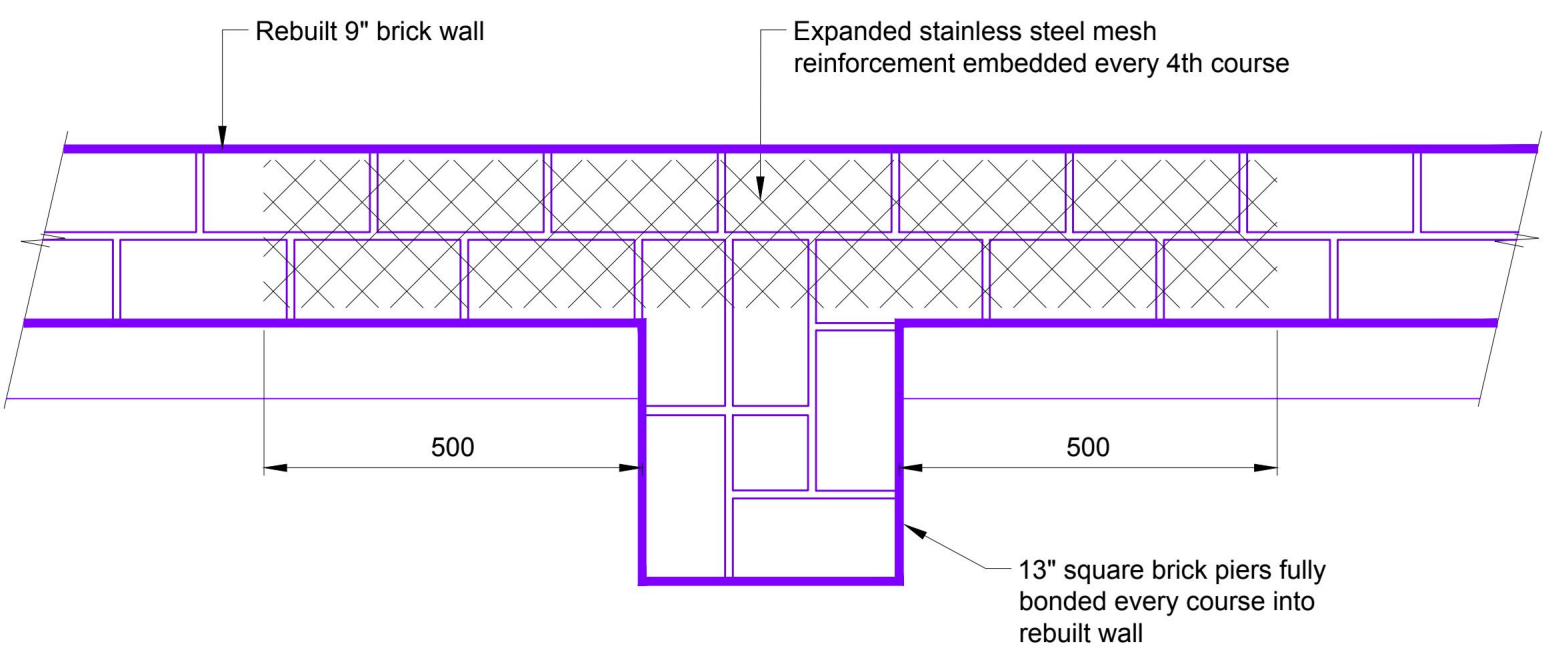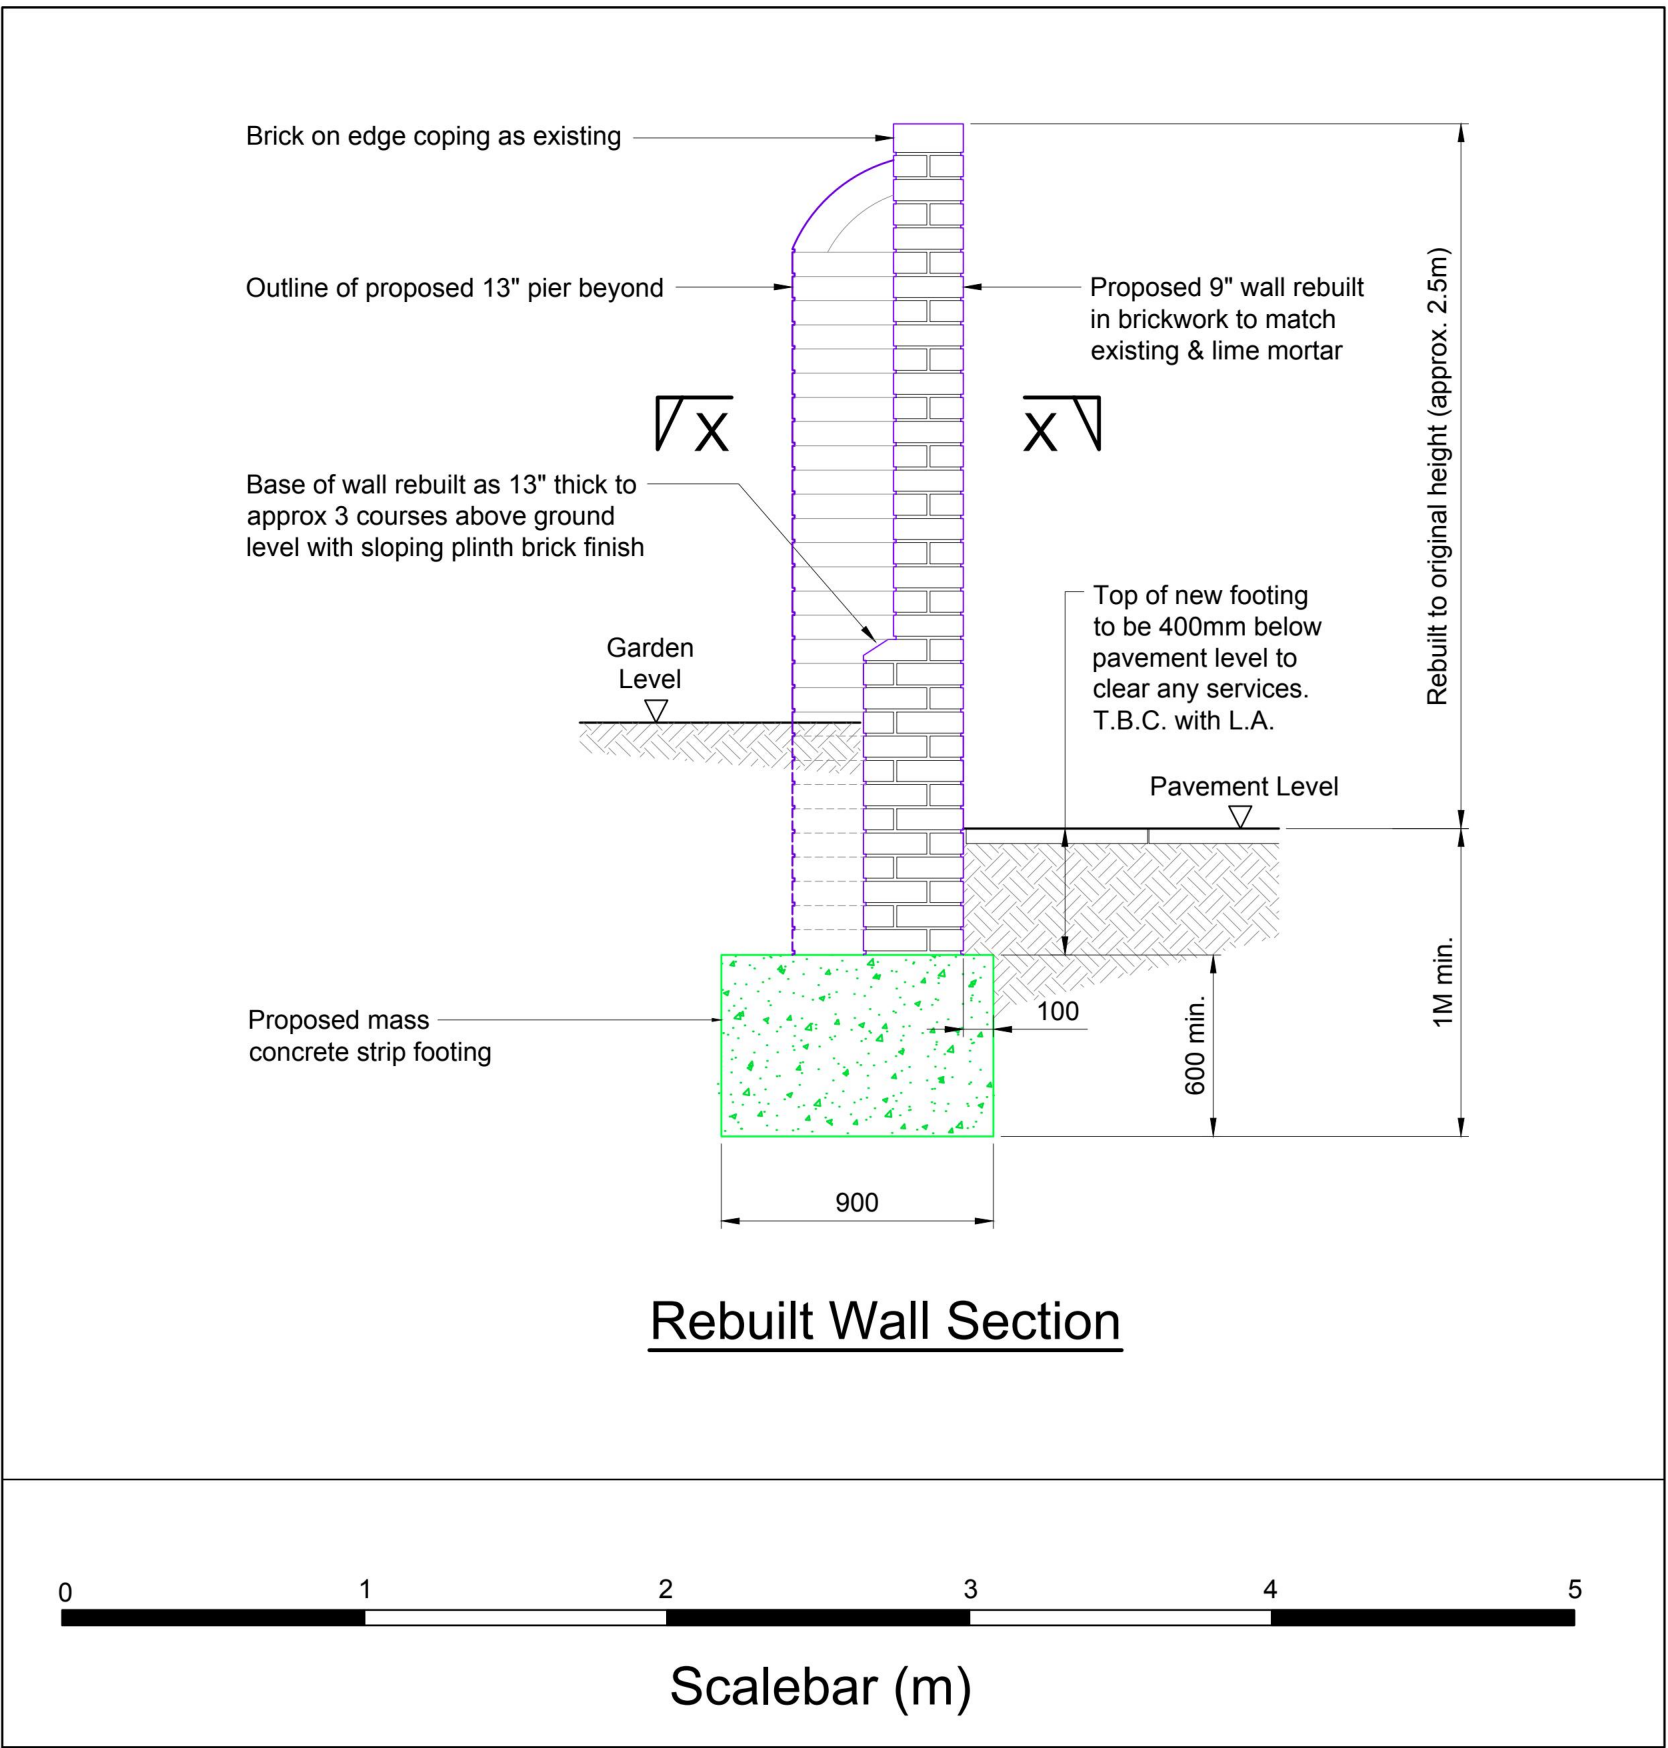

- NOTES
1. ALL DIMENSIONS TO BE CHECKED ON SITE AND NO MEASUREMENTS TO BE SCALED OFF THIS DRAWING.
 2. IN CASE OF ANY DISCREPANCY THE ENGINEERS ARE TO BE NOTIFIED IMMEDIATELY.
 3. THIS DRAWING IS TO BE READ IN CONJUNCTION WITH ALL RELEVANT ARCHITECT'S AND SERVICES ENGINEER'S DETAILS, DRAWINGS AND SPECIFICATIONS

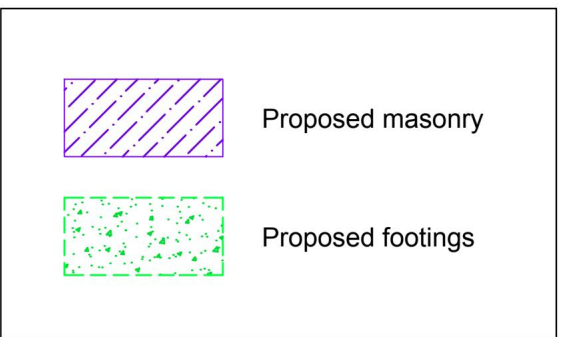

REV	AMENDMENT	CHK	DATE
A	SCALEBAR ADDED		17.06.24
-	PRELIMINARY ISSUE		30.01.24

222 HIGH STREET
HORNCHURCH
ESSEX
BOUNDARY WALL
PROPOSED SECTIONS



OLD TIMBER YARD HOUSE
55 THE TIMBER YARD
DRYSDALE STREET LONDON N1 6ND
TELEPHONE: 0207 324 7270
EMAIL: london@themortonpartnership.co.uk

BRUNEL HOUSE
NORWICH ROAD
HALESWORTH SUFFOLK IP19 8HX
TELEPHONE: 01986 875651
EMAIL: halesworth@themortonpartnership.co.uk

8 CHURCH STREET
COGGESHALL
ESSEX CO6 1TU
TELEPHONE: 01376 563883
EMAIL: coggeshall@themortonpartnership.co.uk

SCALE: 1:25, 1:10 @A1
DRAWN BY: TC
DATE: JAN 2024
CHECKED BY:

DRG No.

22786-02 A

222 High Street, Hornchurch



0 20
Metres





Plan Produced for: Diocese of Chelmsford
Date Produced: 11 Jul 2024
Plan Reference Number: TQRQM24193142901984
Scale: 1:500 @ A4

— indicates brick
wall to be re-built.



222 High Street, Hornchurch

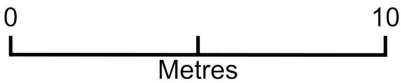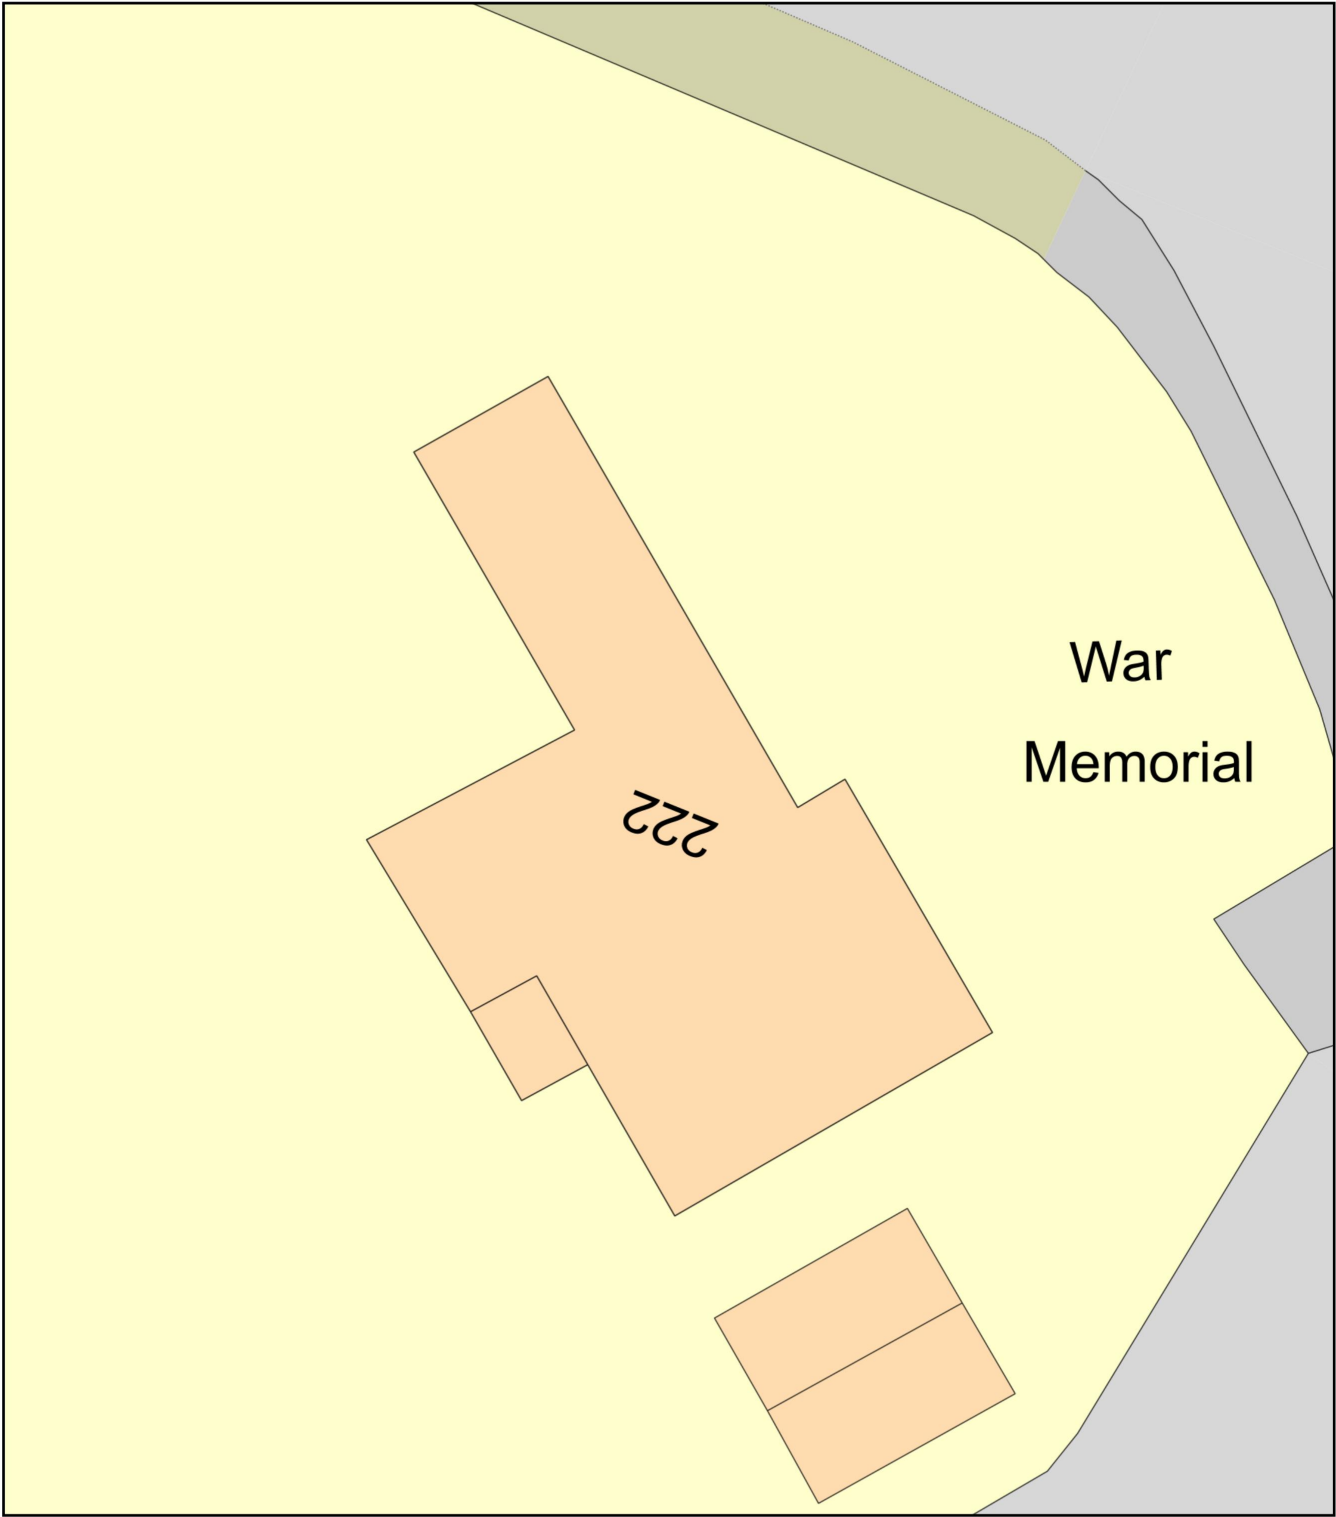

Plan Produced for: Diocese of Chelmsford

Date Produced: 10 Jul 2024

Plan Reference Number: TQRQM24192121740552

Scale: 1:200 @ A4