


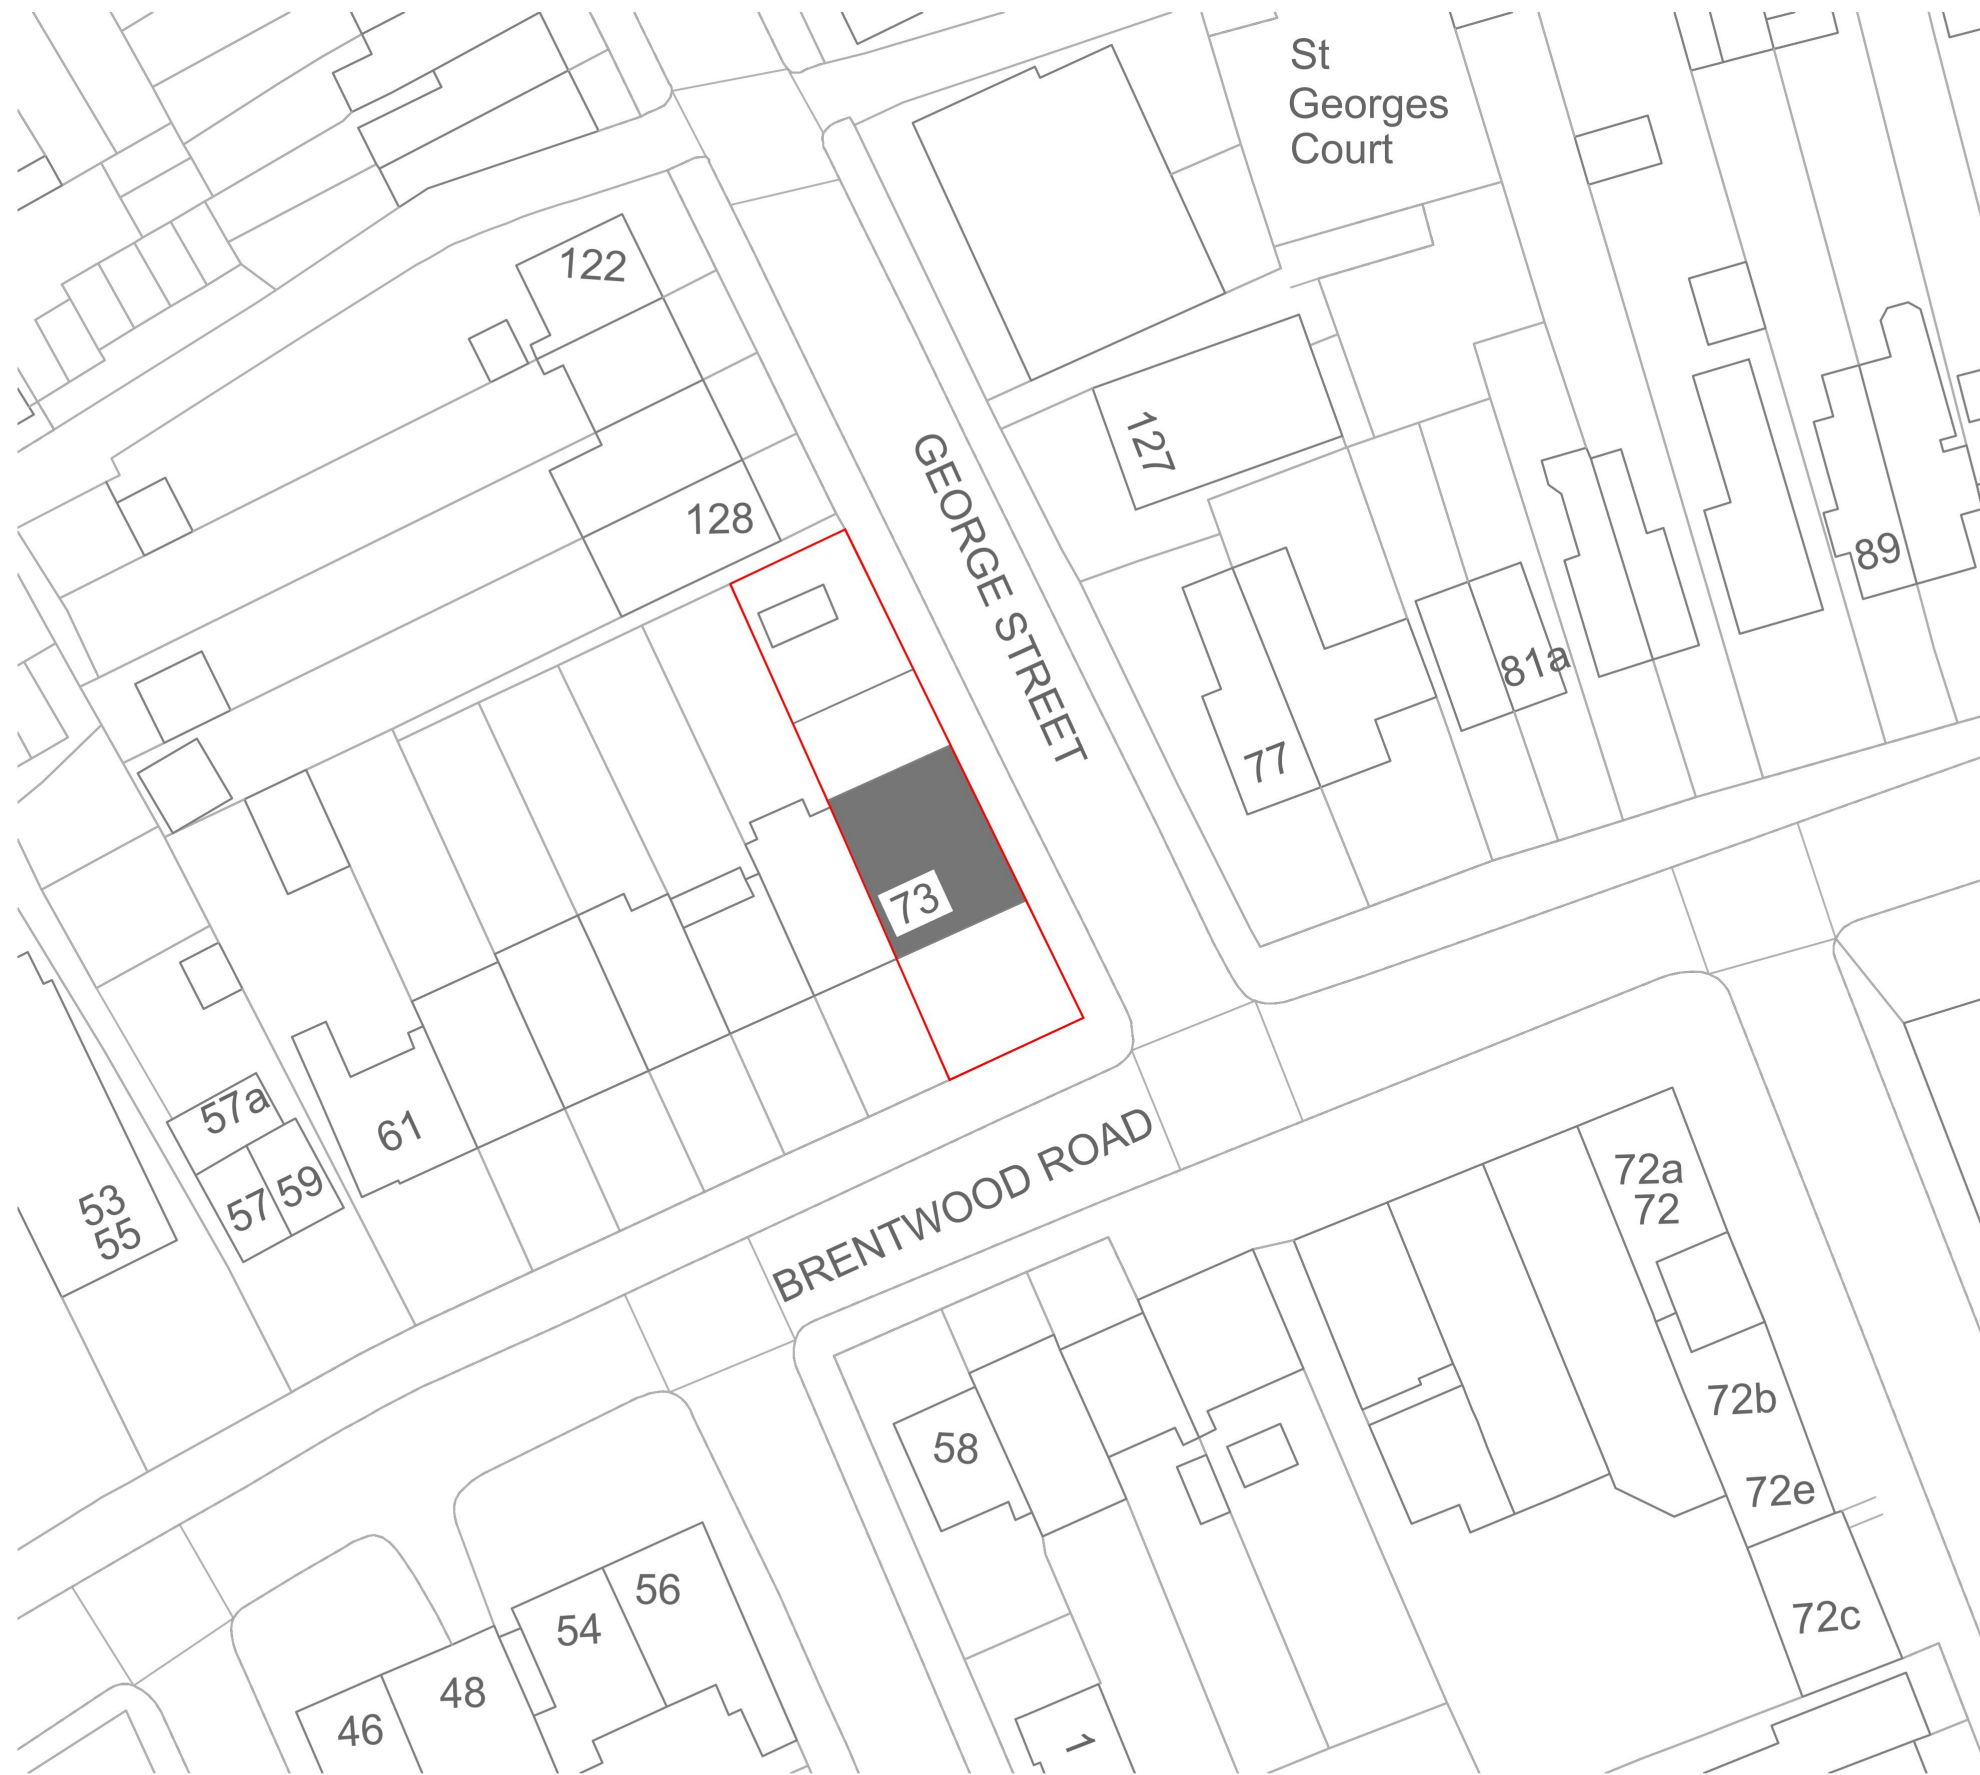


1:500 Site Block Plan

© Crown Copyright 2016. Streetwise Licence No. 100047474



1:1250 Site Location Plan

© Crown Copyright 2016. Streetwise Licence No. 100047474

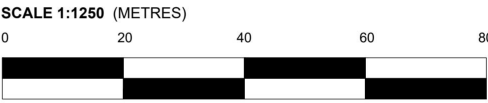

PL01	Issue for approval	24.10.22
Rev	Description	Date
 Architectural Hub Ltd The Old Stable Yard, Sandpit Lane, South Weald Brentwood Essex CM14 5QE www.architecturalhub.co.uk info@architecturalhub.co.uk 01277 201 828 Client : Jade Hogg Job title : 73 Brentwood Road, Romford, RM1 2EU Drg : Existing Block and Location Plan scale 1:1250/1:500date: Oct 2024 drg. no. AHUB2410003_1		




1 Existing Garden Plan
1:100

SCALE 1:100 (METRES)



PL02	Client Changes, Note Added	24.10.22
PL01	Issue for approval	24.10.22
Rev	Description	Date
 Architectural Hub Ltd The Old Stable Yard, Sandpit Lane, South Weald Brentwood Essex CM14 5QE www.architecturalhub.co.uk info@architecturalhub.co.uk 01277 201 828		
Client	Jade Hogg	
Job title	73 Brentwood Road, Romford, RM1 2EU	
Drg	Existing Garden Plan	
scale @ A3	1:100	date: Oct 2024 drg. no. AHUB2410003_2

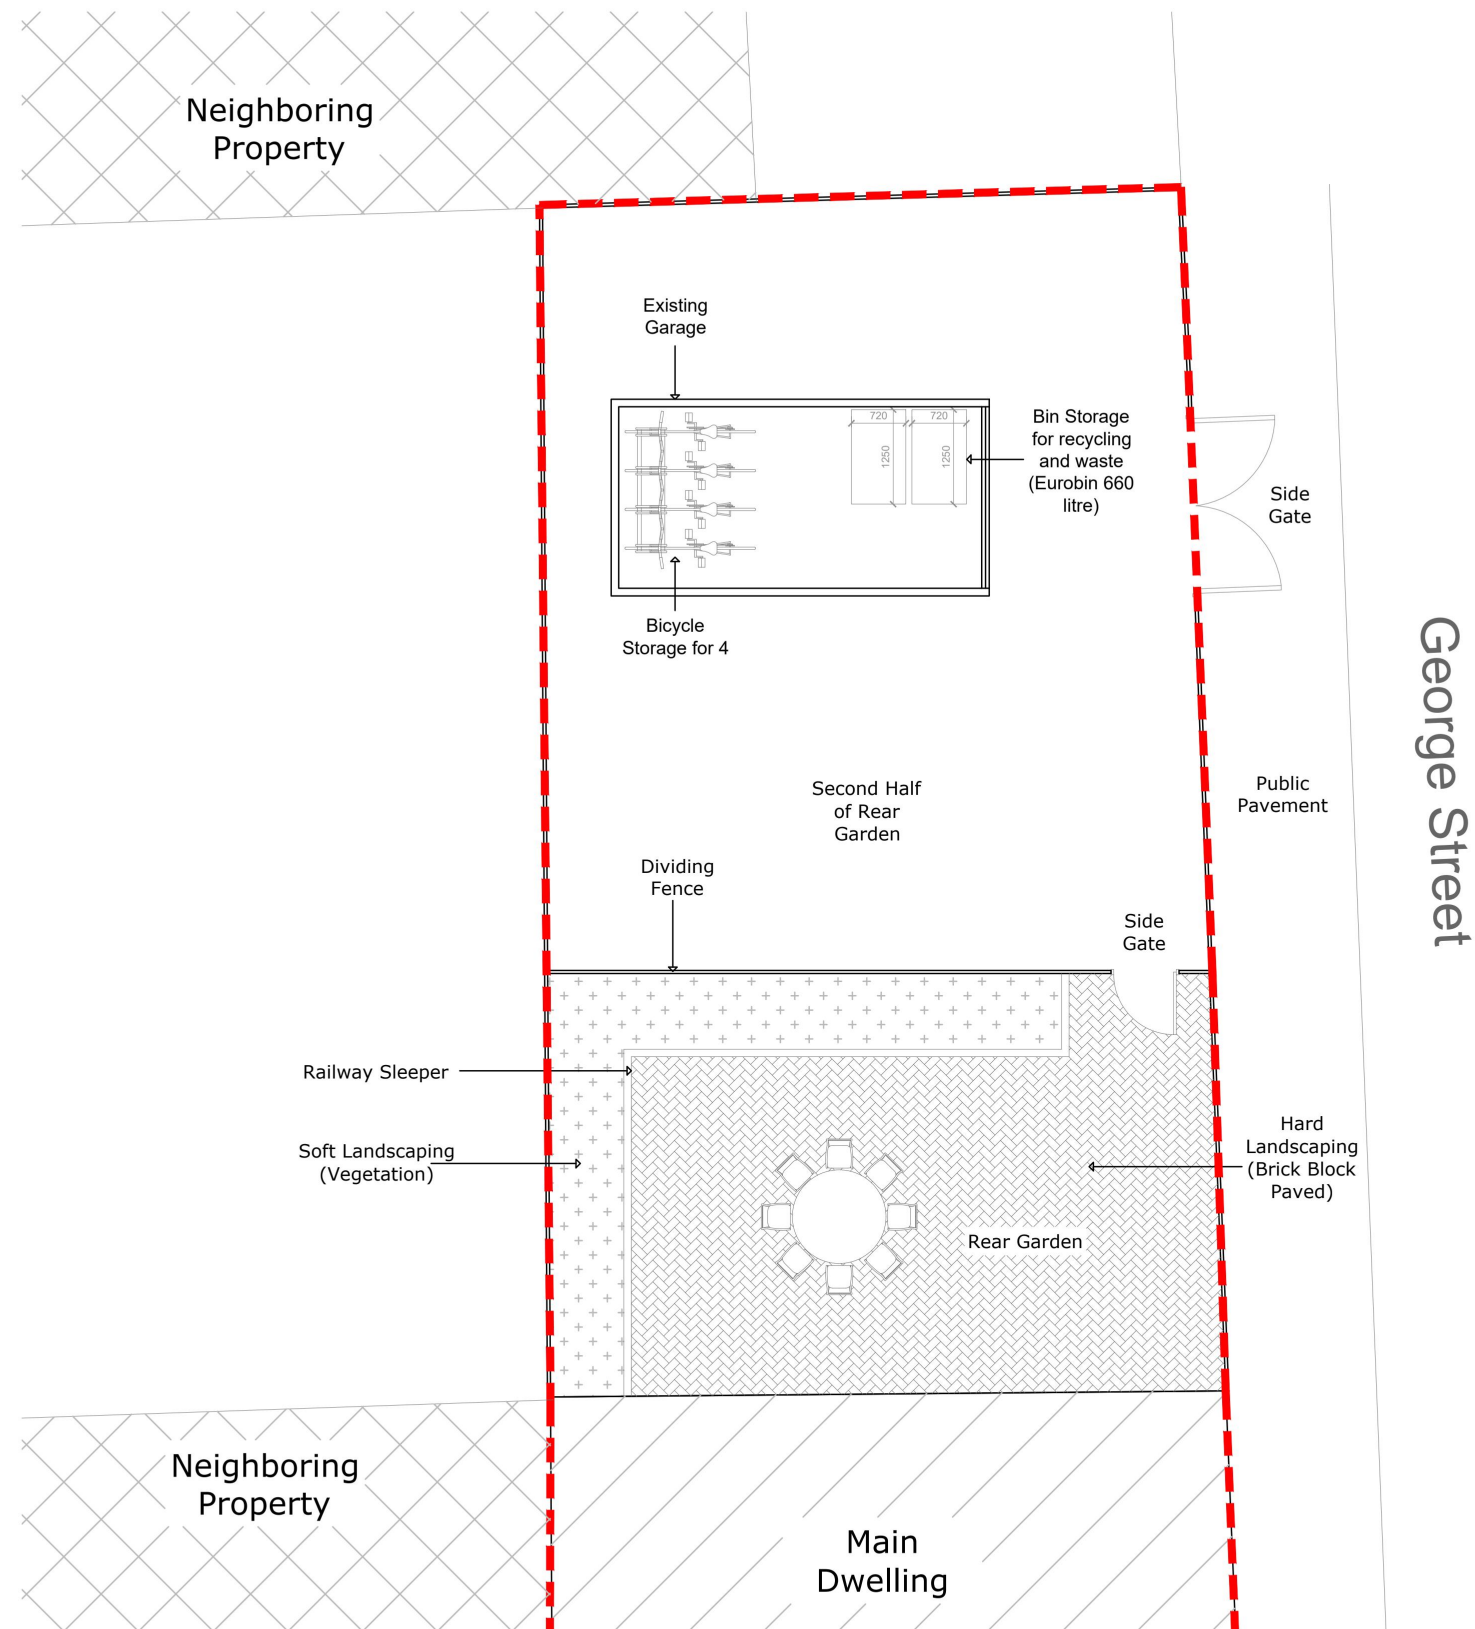

1 Proposed Garden Plan
1:100

SCALE 1:100 (METRES)



PL02	Client Changes, Note Added	24.10.22
PL01	Issue for approval	24.10.22
Rev	Description	Date
 Architectural Hub Ltd The Old Stable Yard, Sandpit Lane, South Weald Brentwood Essex CM14 5QE www.architecturalhub.co.uk info@architecturalhub.co.uk 01277 201 828 Client : Jade Hogg Job title : 73 Brentwood Road, Romford, RM1 2EU Drg : Proposed Garden Plan scale 1:100 date: Oct 2024 drg. no. AHUB2410003_3		