
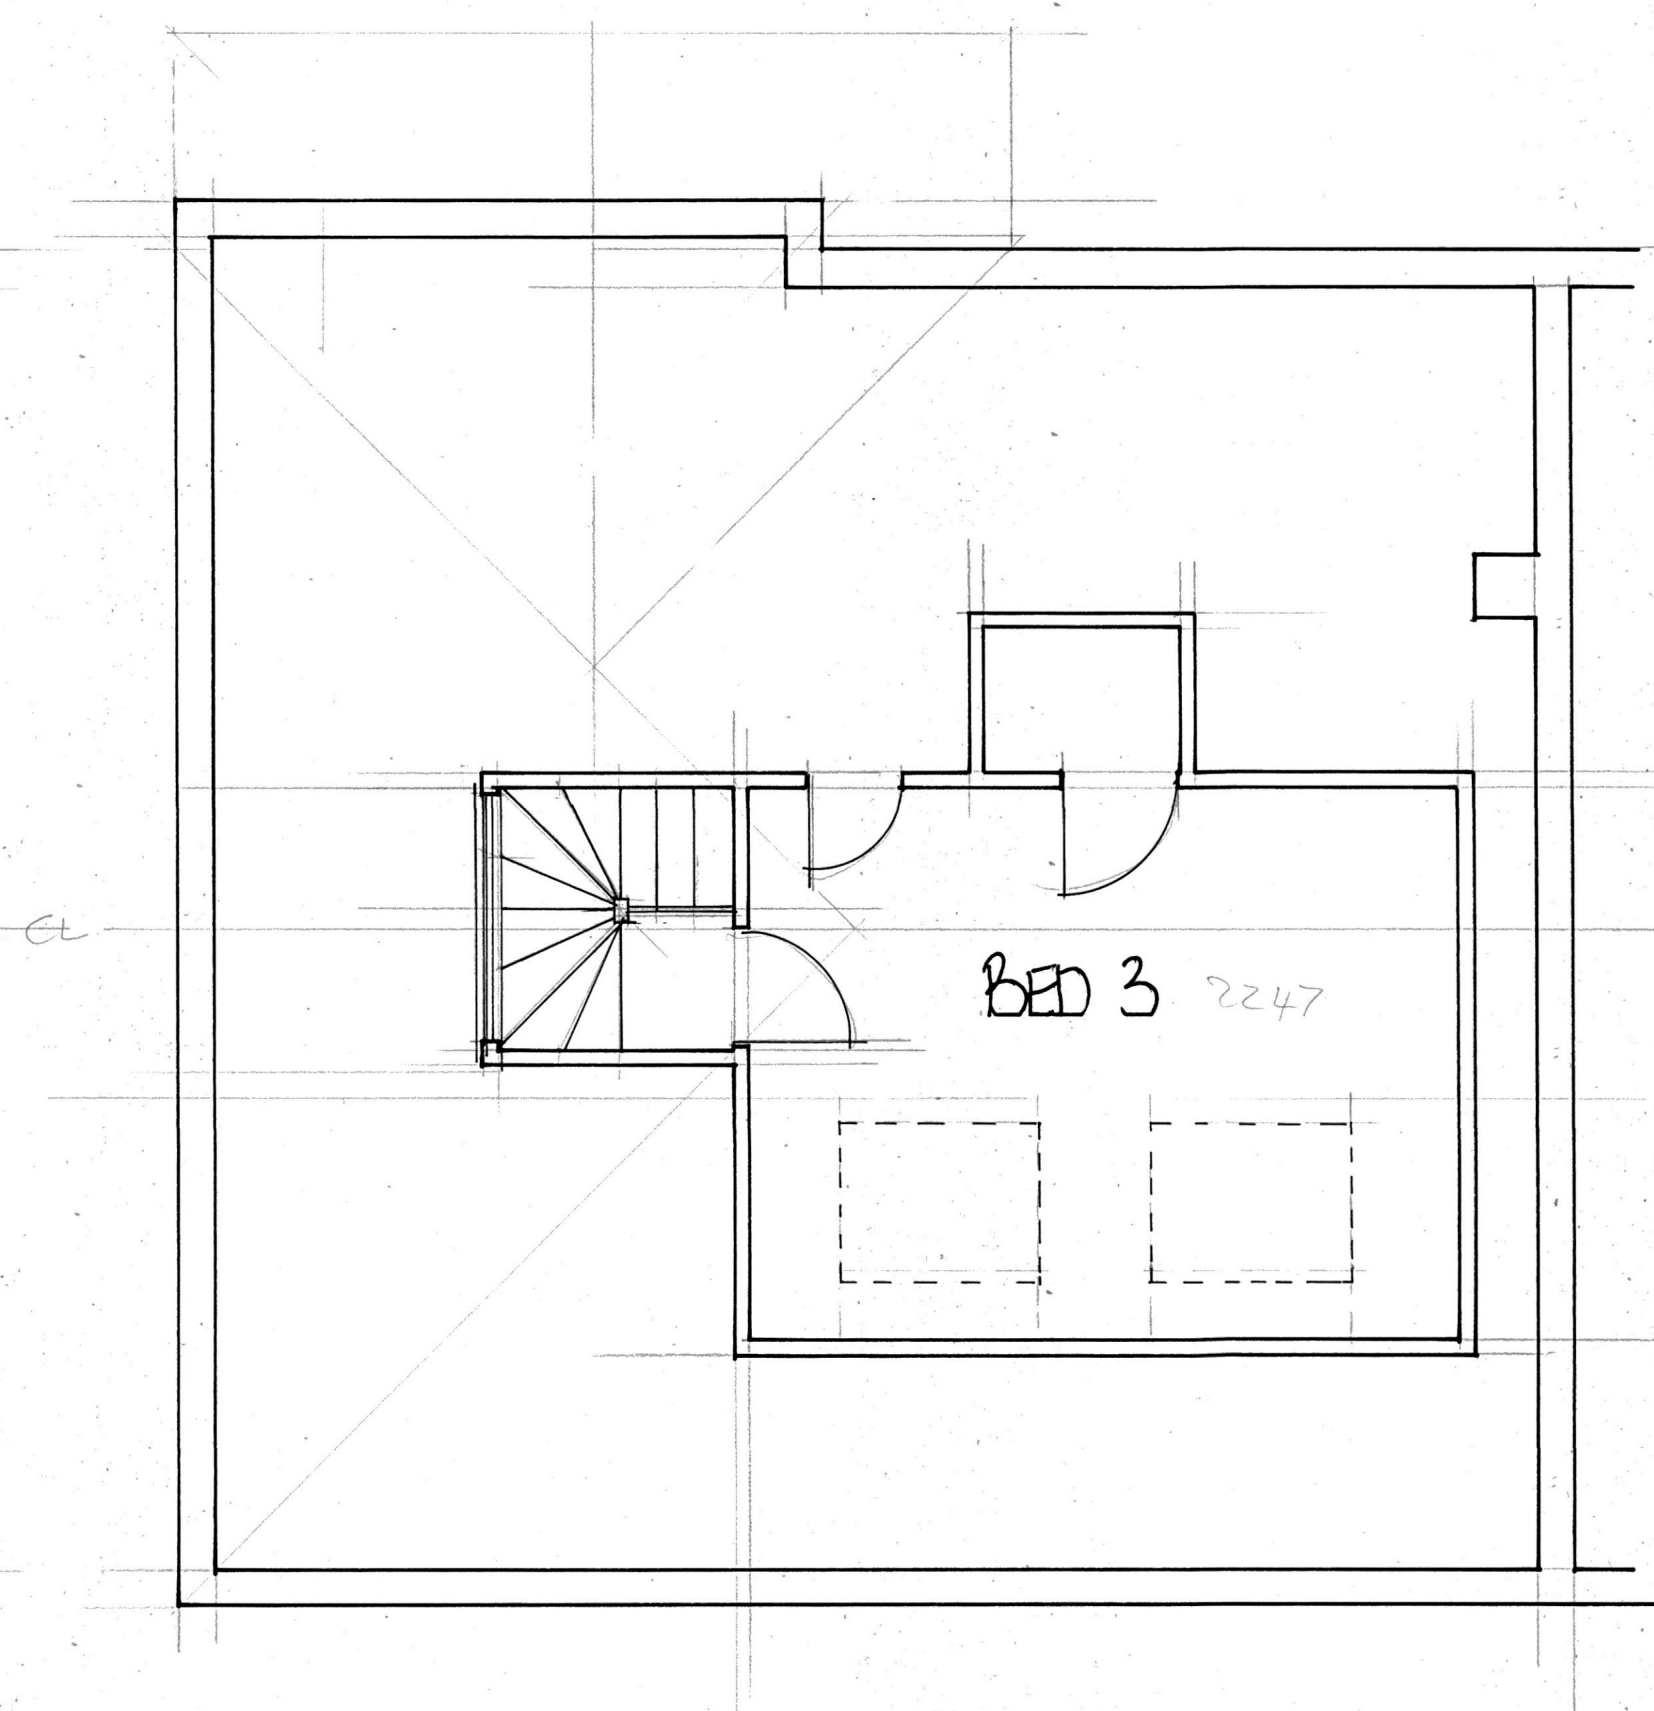


EXISTING GROUND FLOOR 1:50





EXISTING FIRST FLOOR 1:50

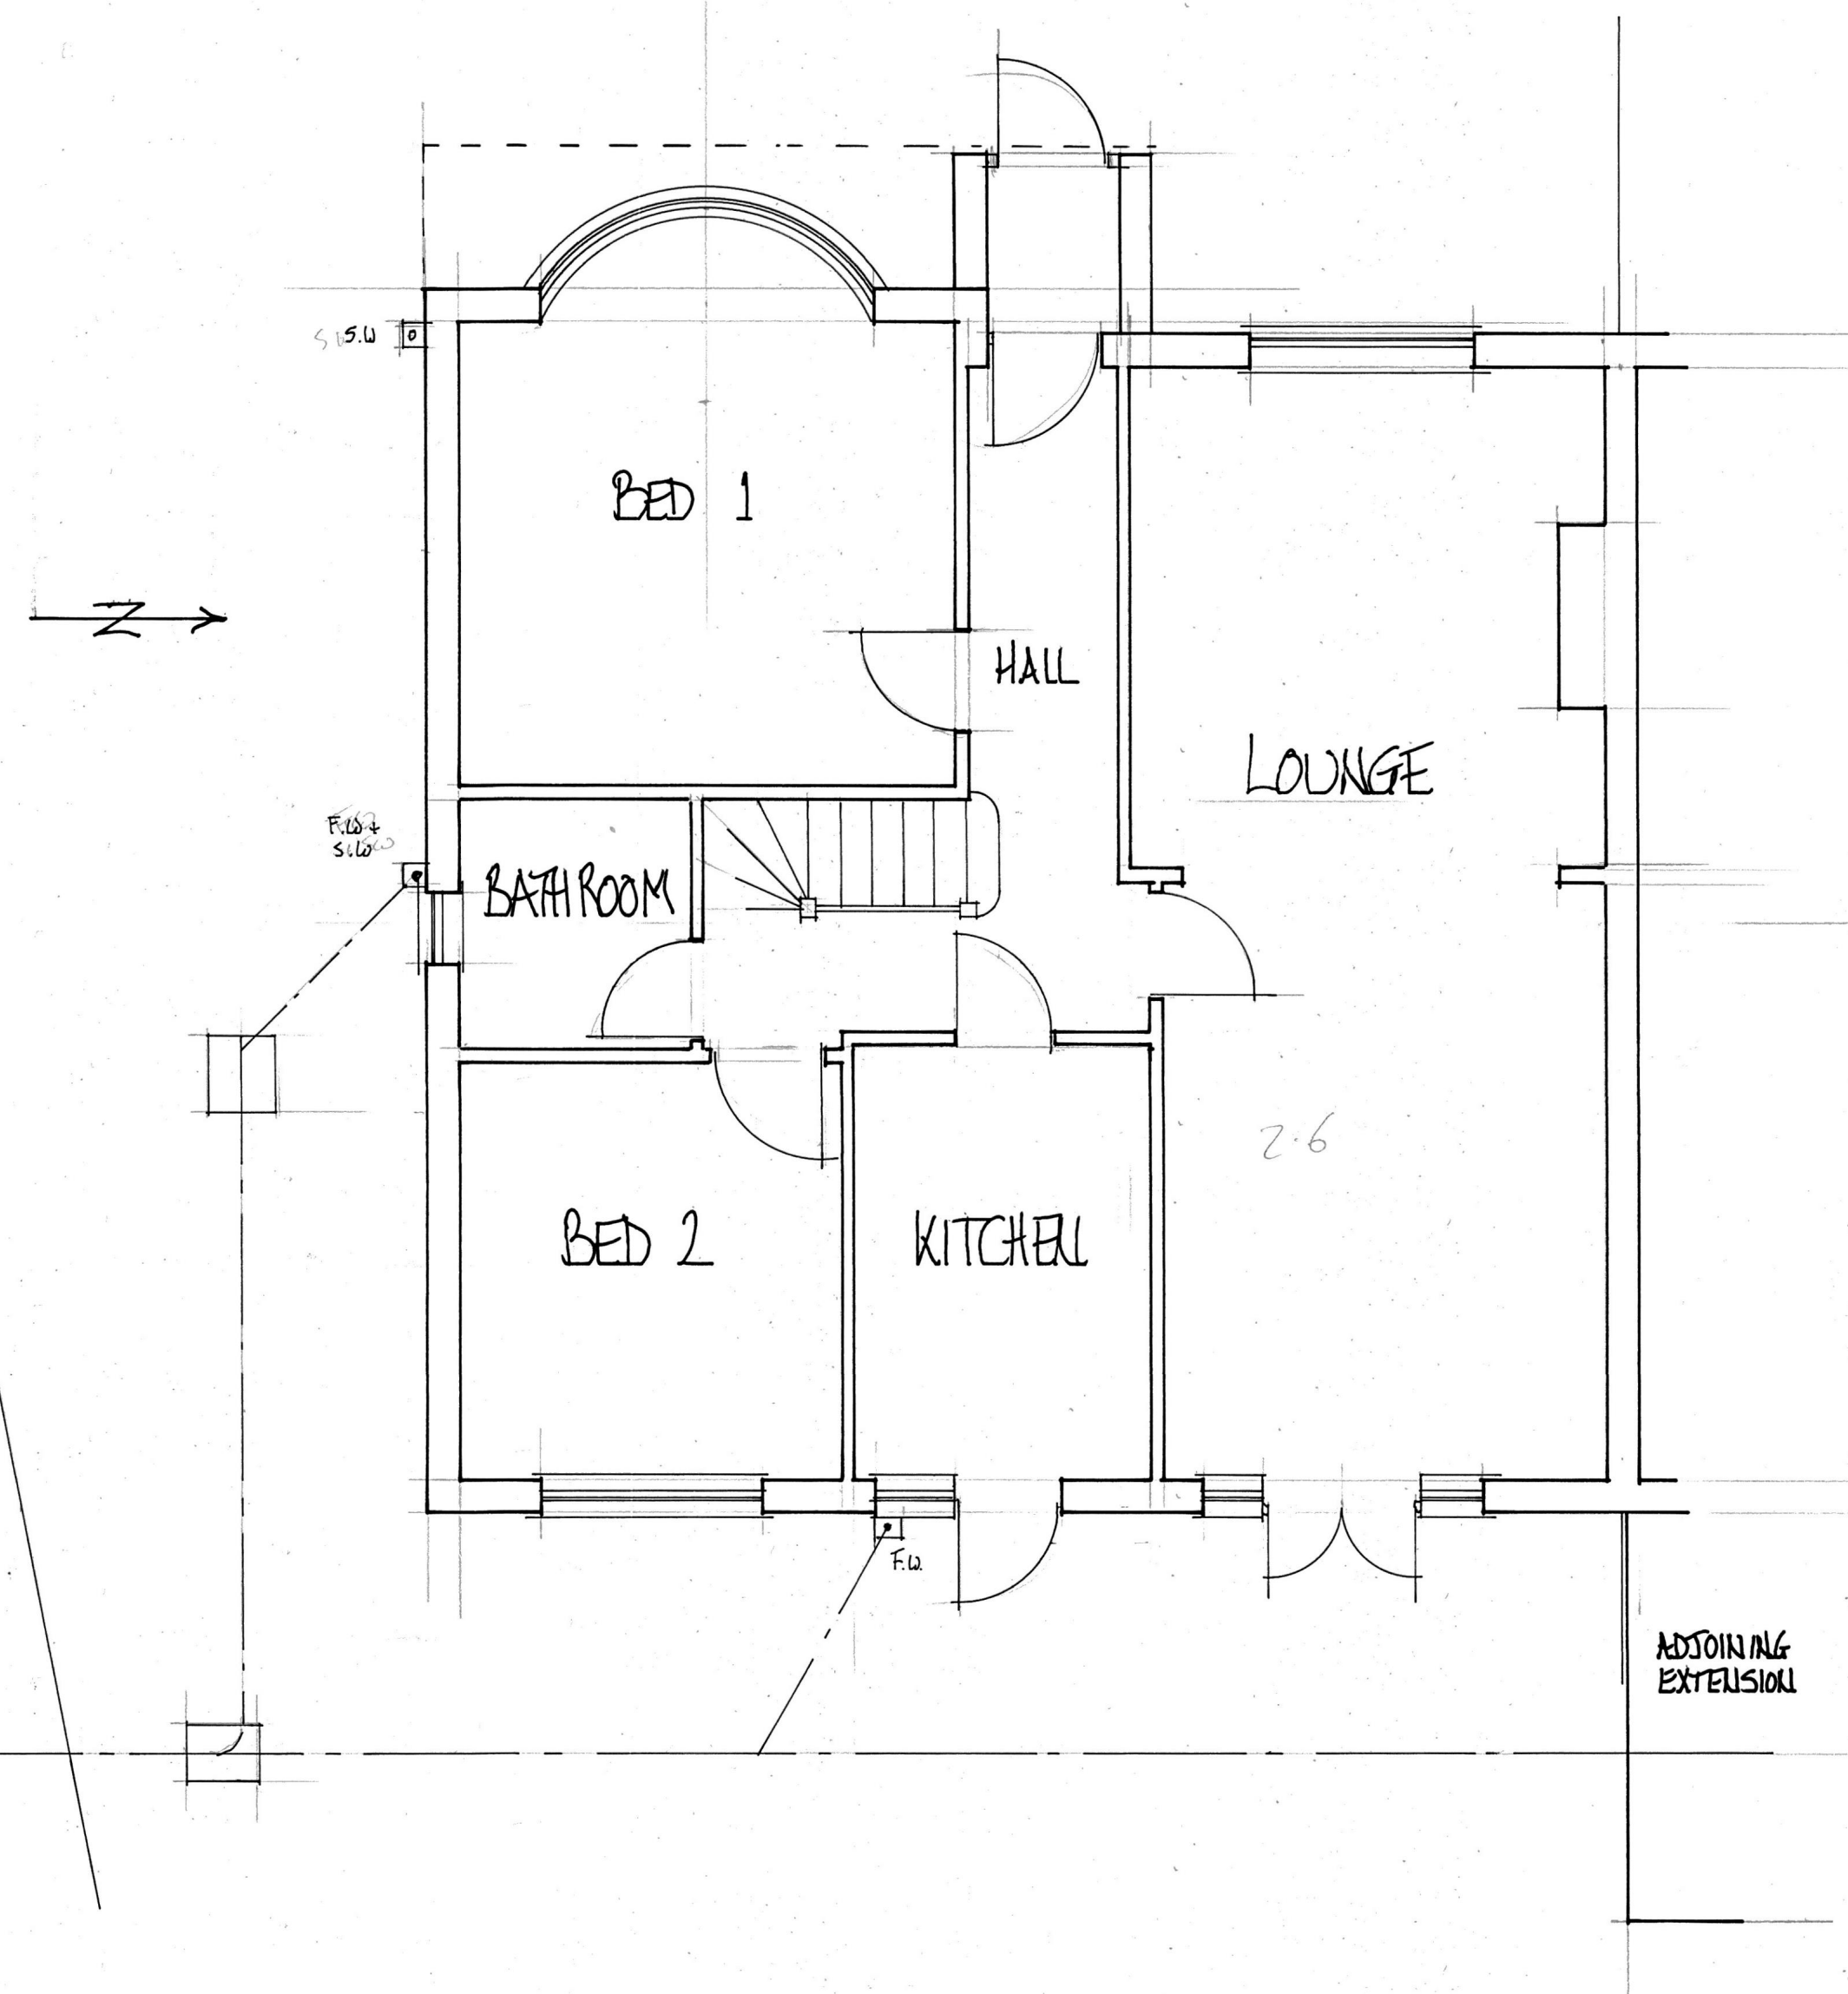

EXISTING FRONT ELEVATION 1:100



EXISTING SIDE ELEVATION 1:100

EXISTING REAR ELEVATION 1:100

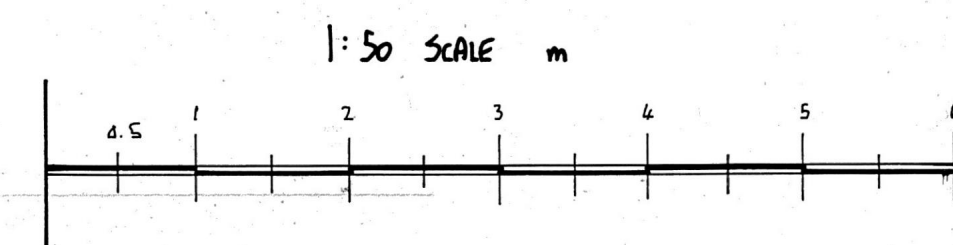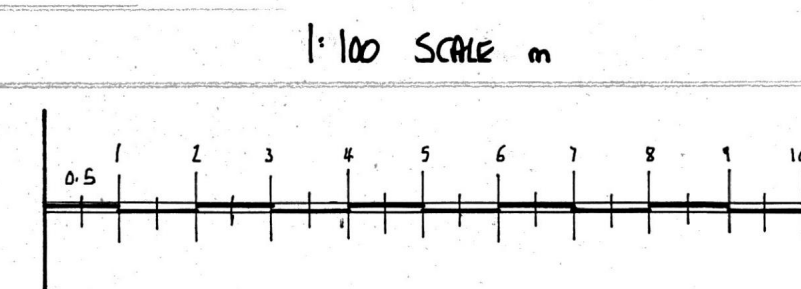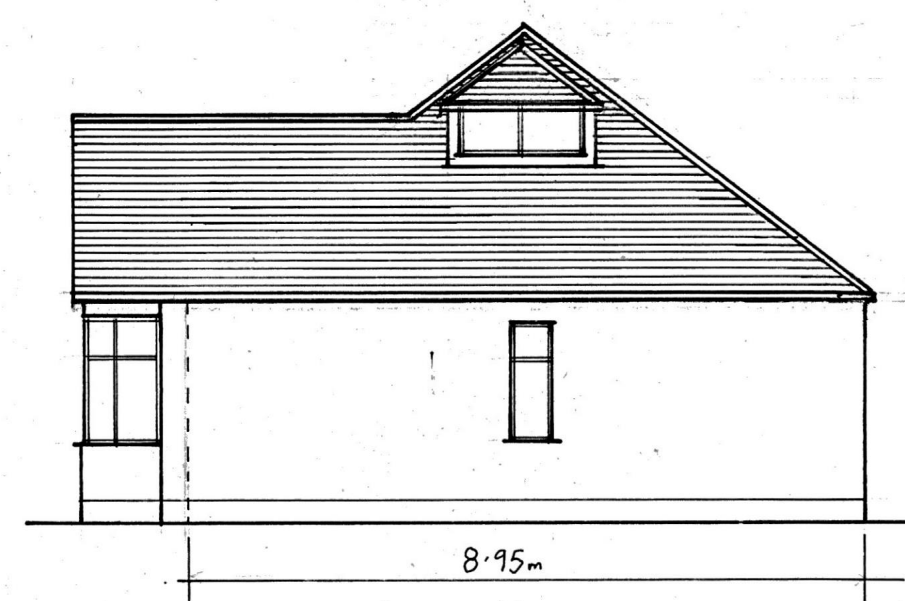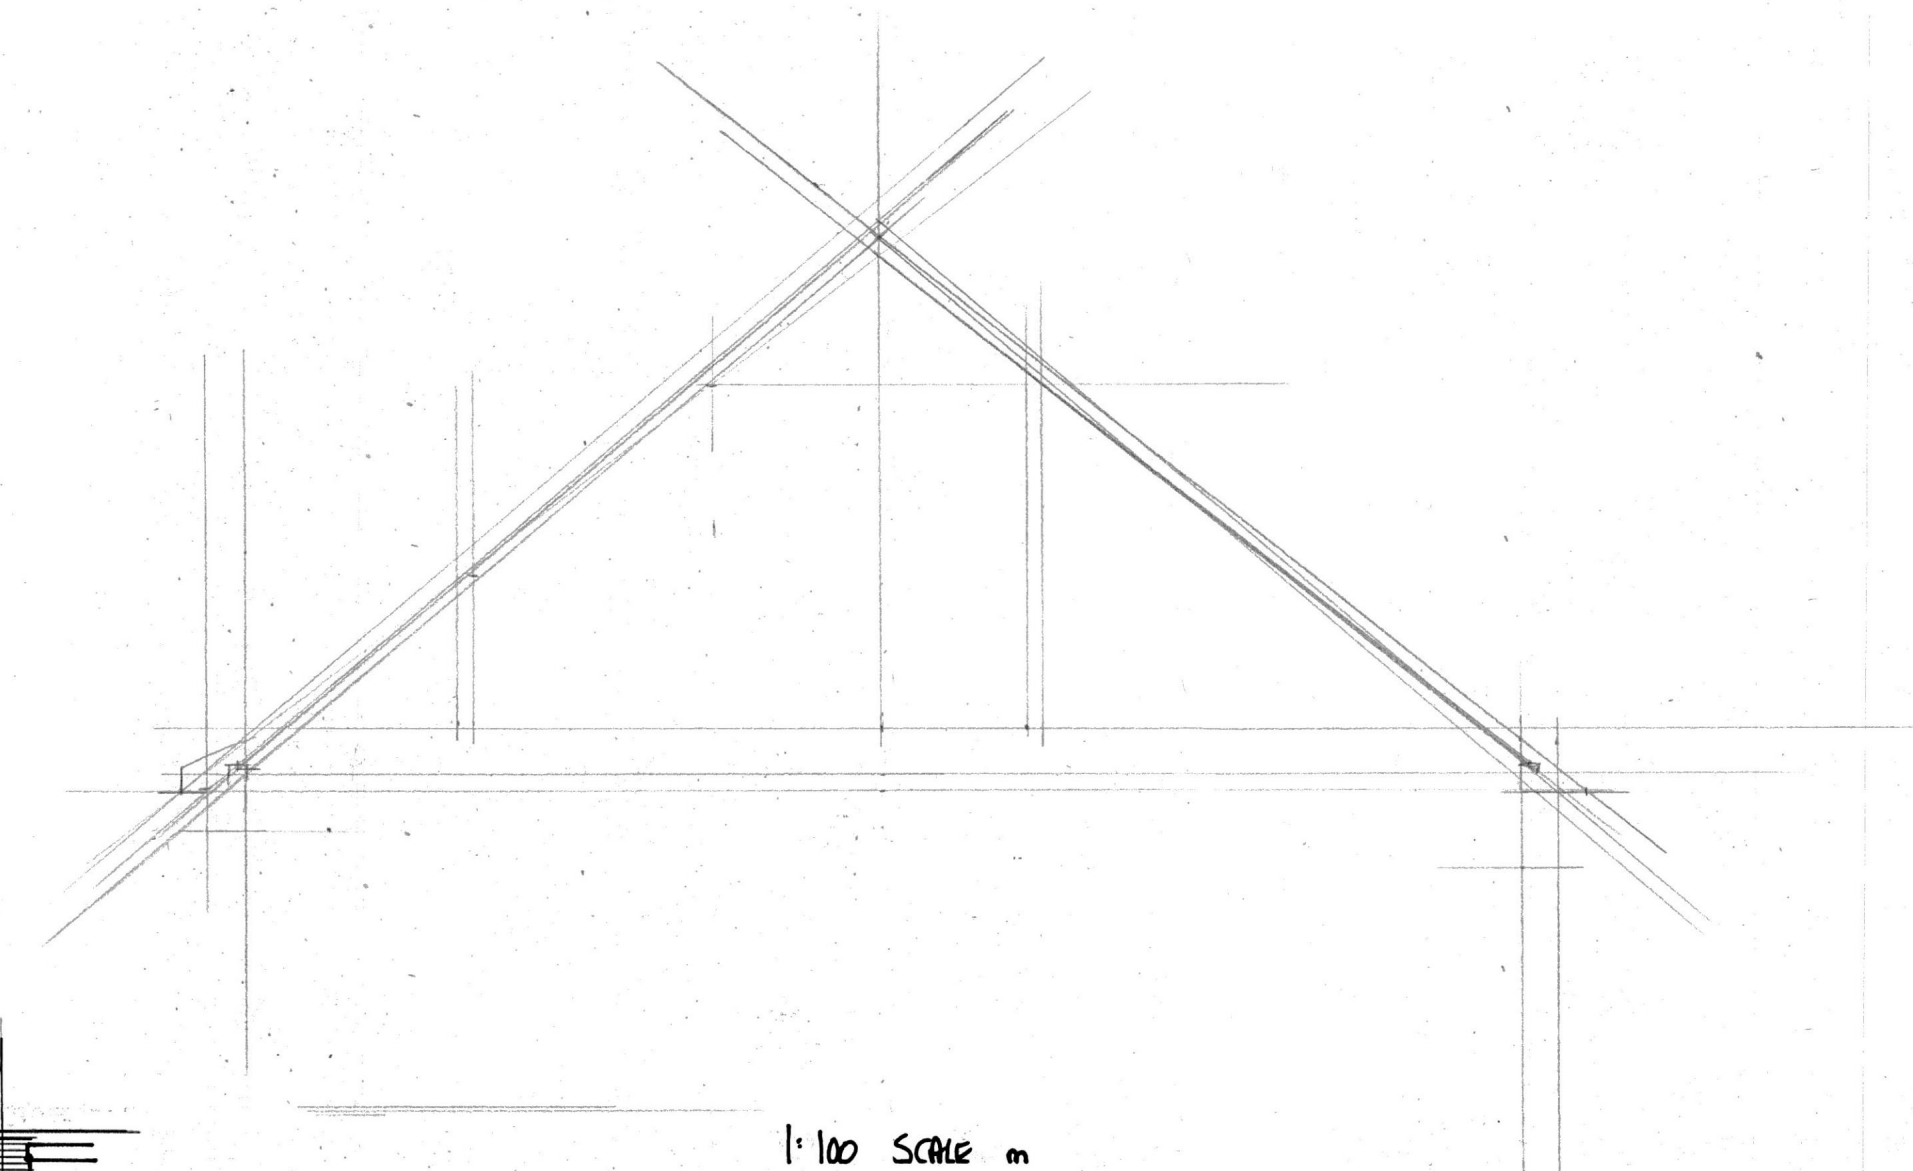

PROPOSED GROUND FLOOR 1:50

PROPOSED FIRST FLOOR 1:50

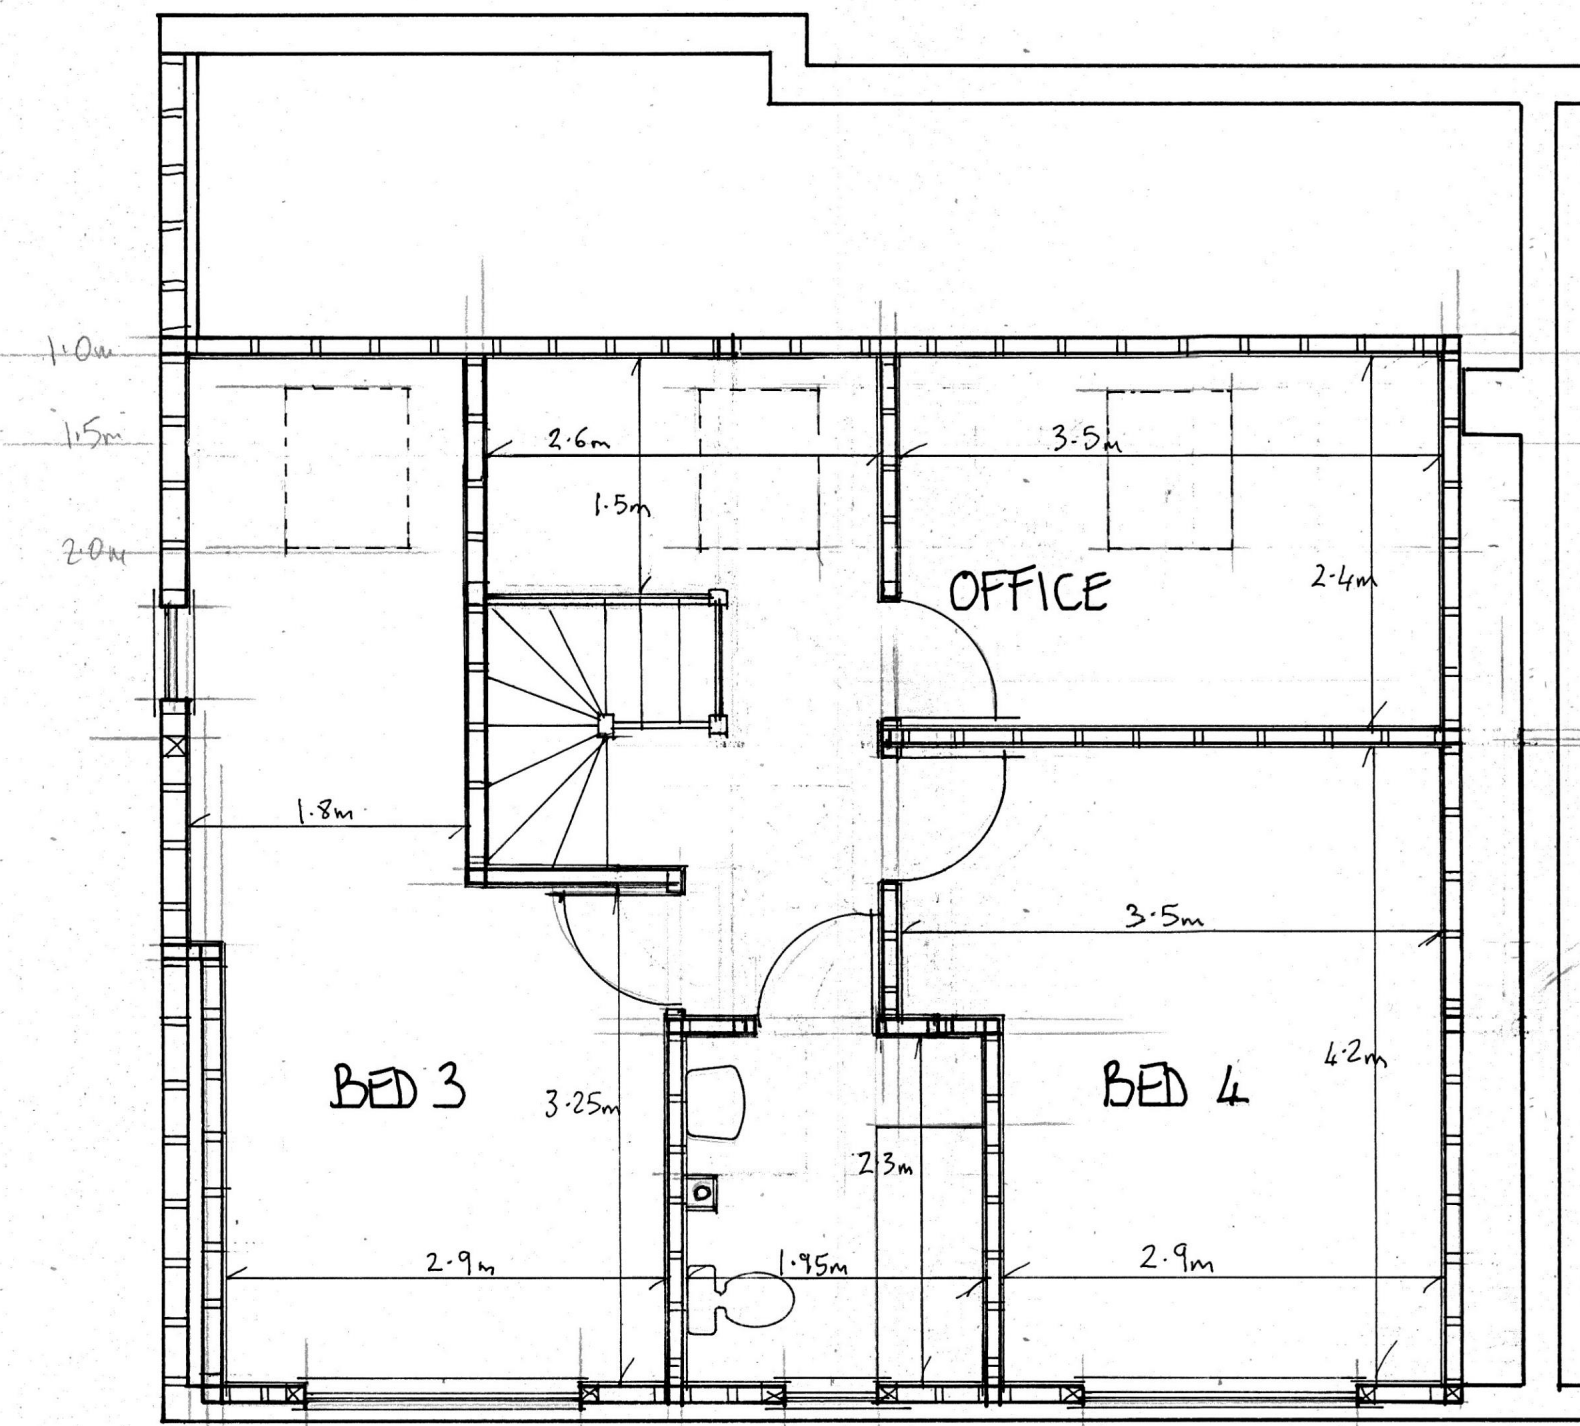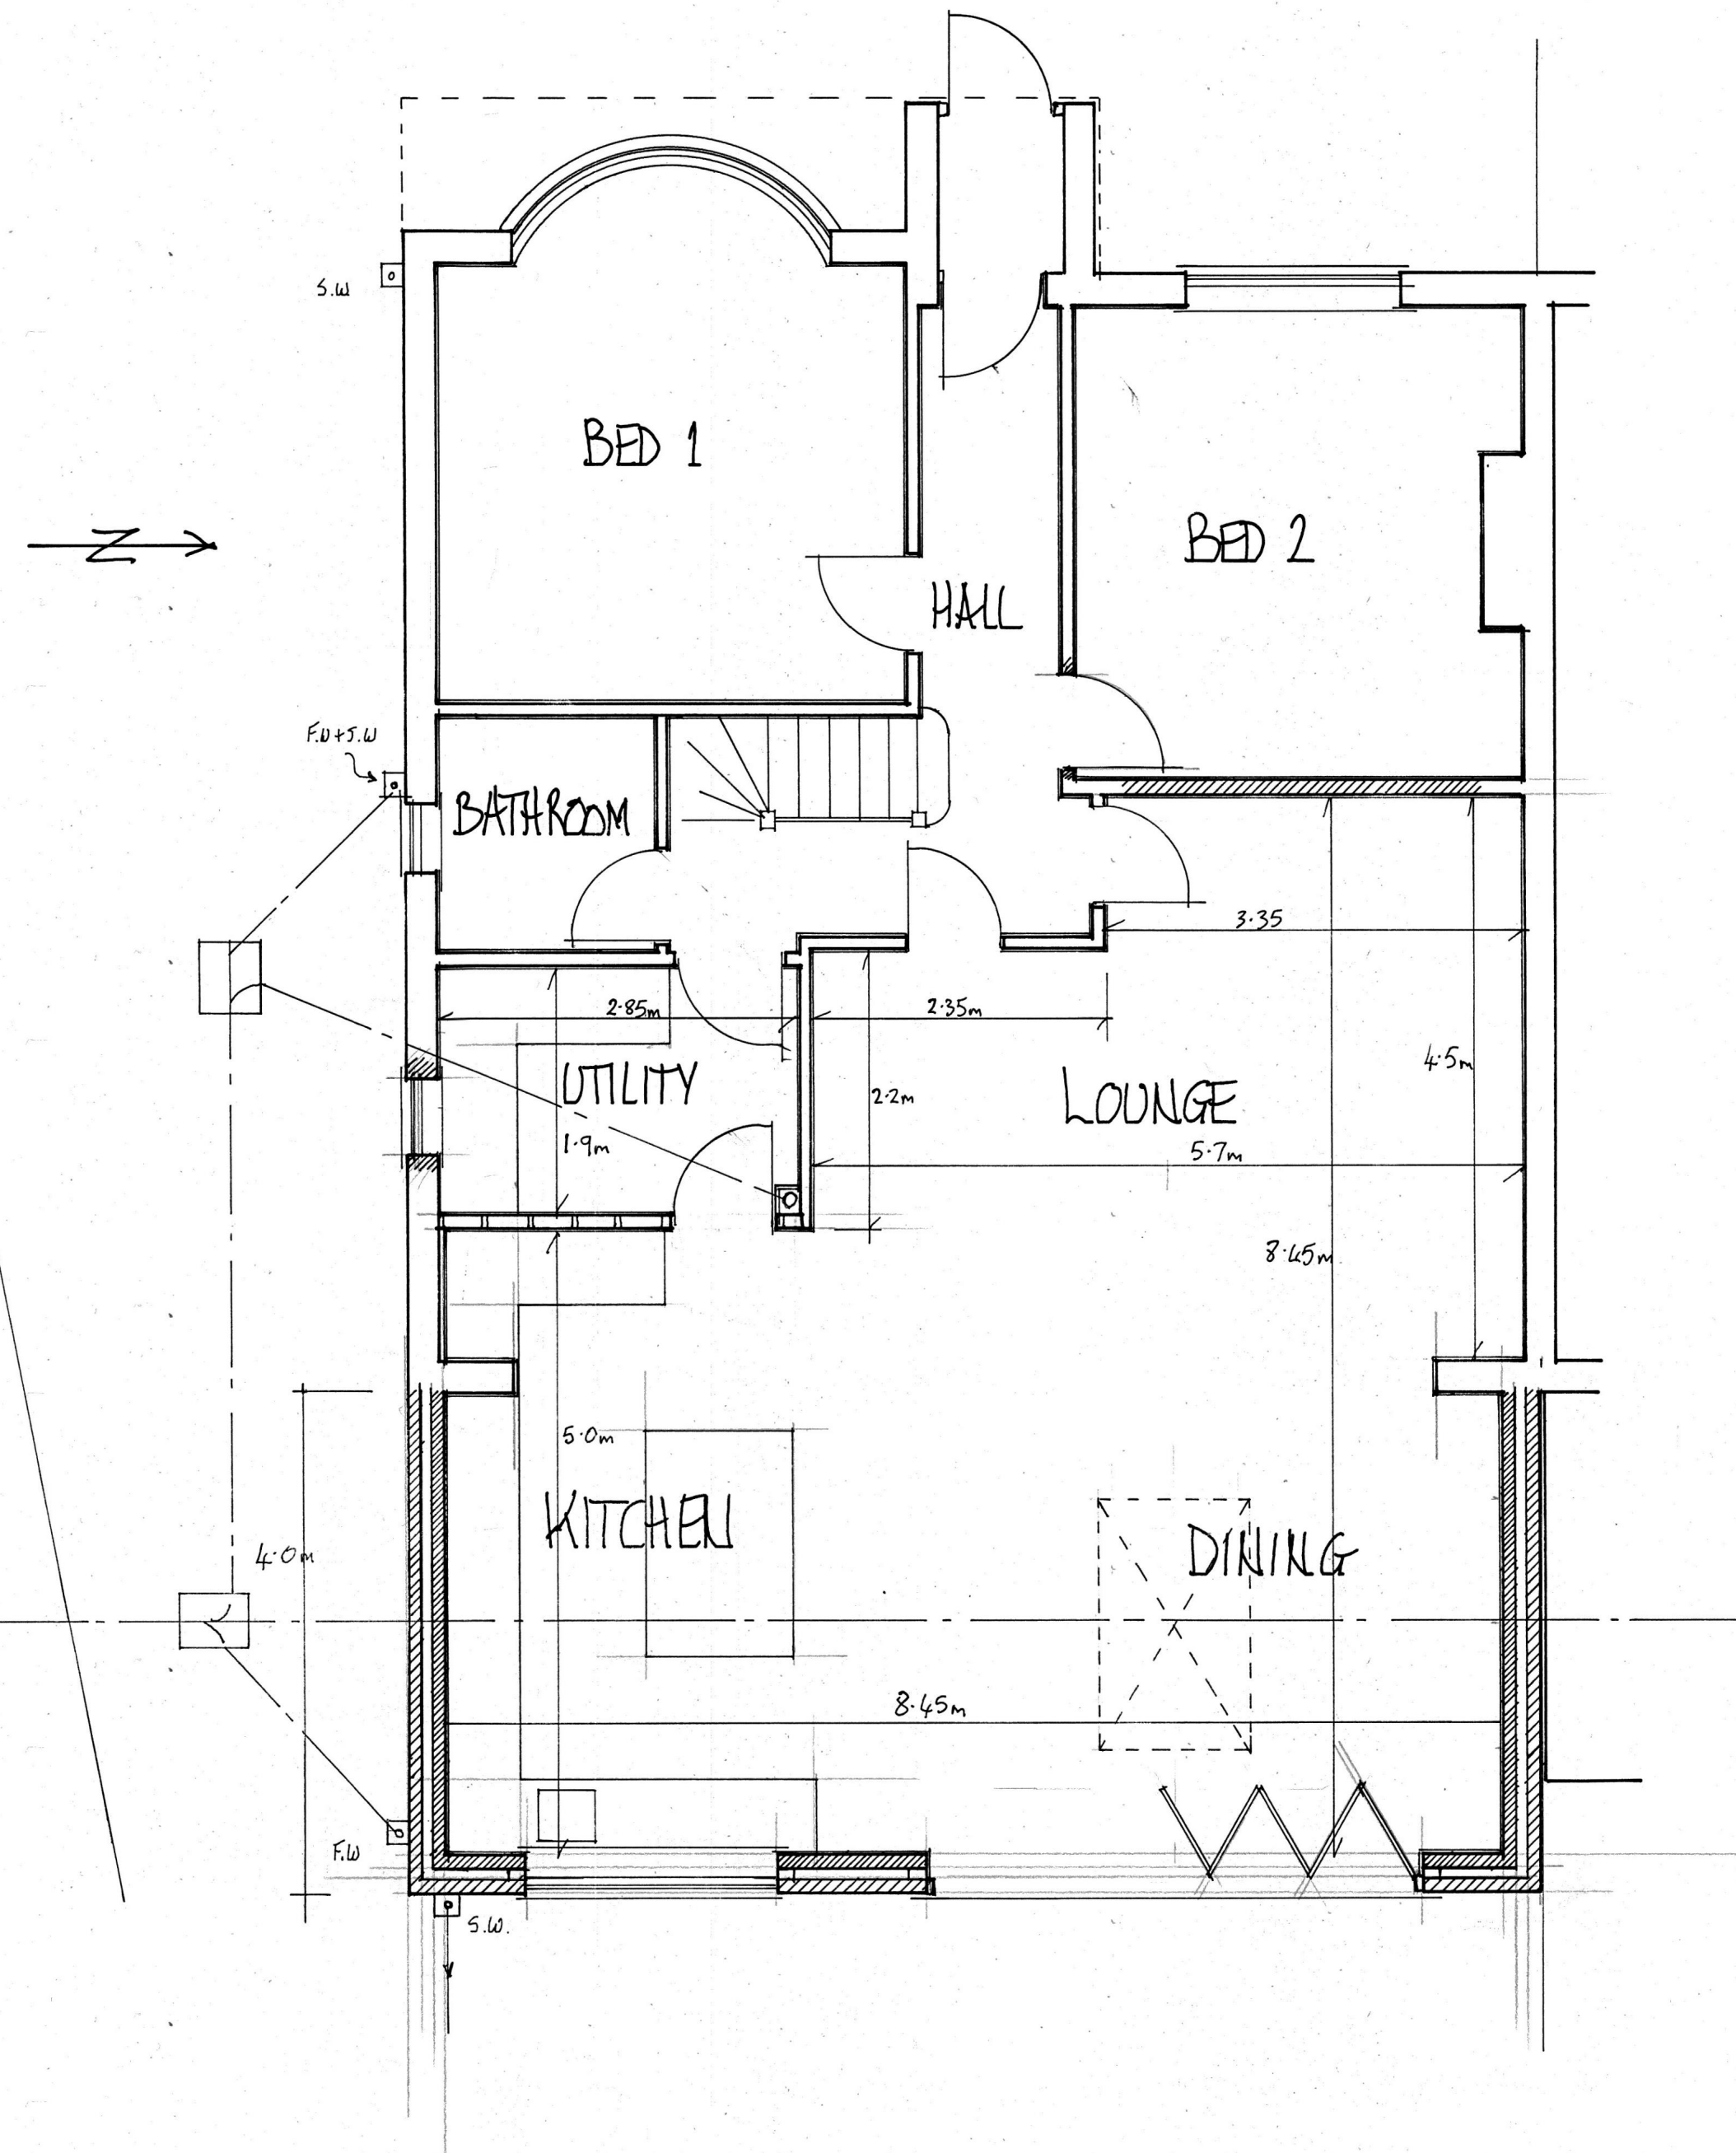

PROPOSED FRONT ELEVATION 1:100

PROPOSED SIDE ELEVATION 1:100

PROPOSED REAR ELEVATION 1:100

