
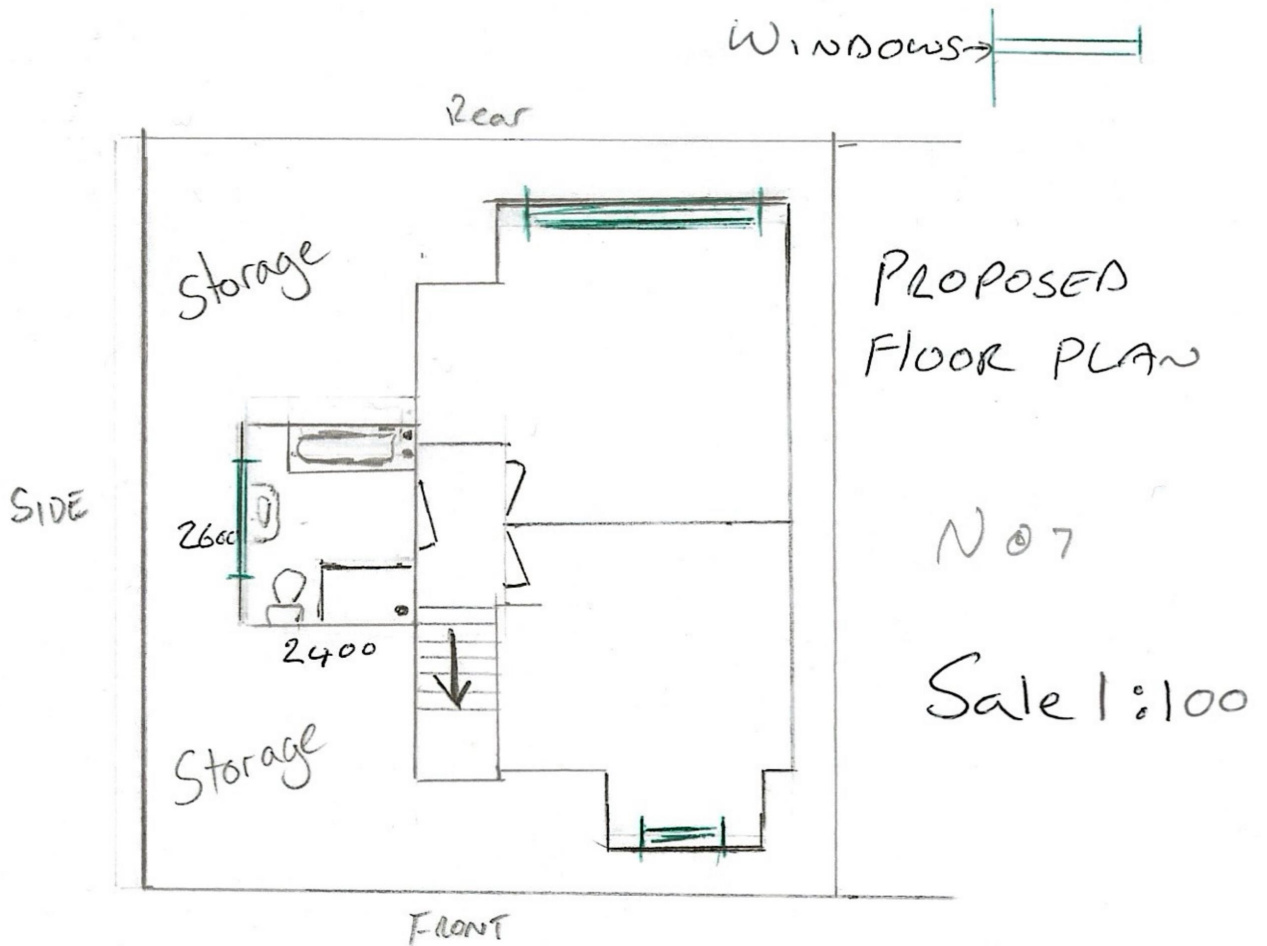


Application No: P1500.24

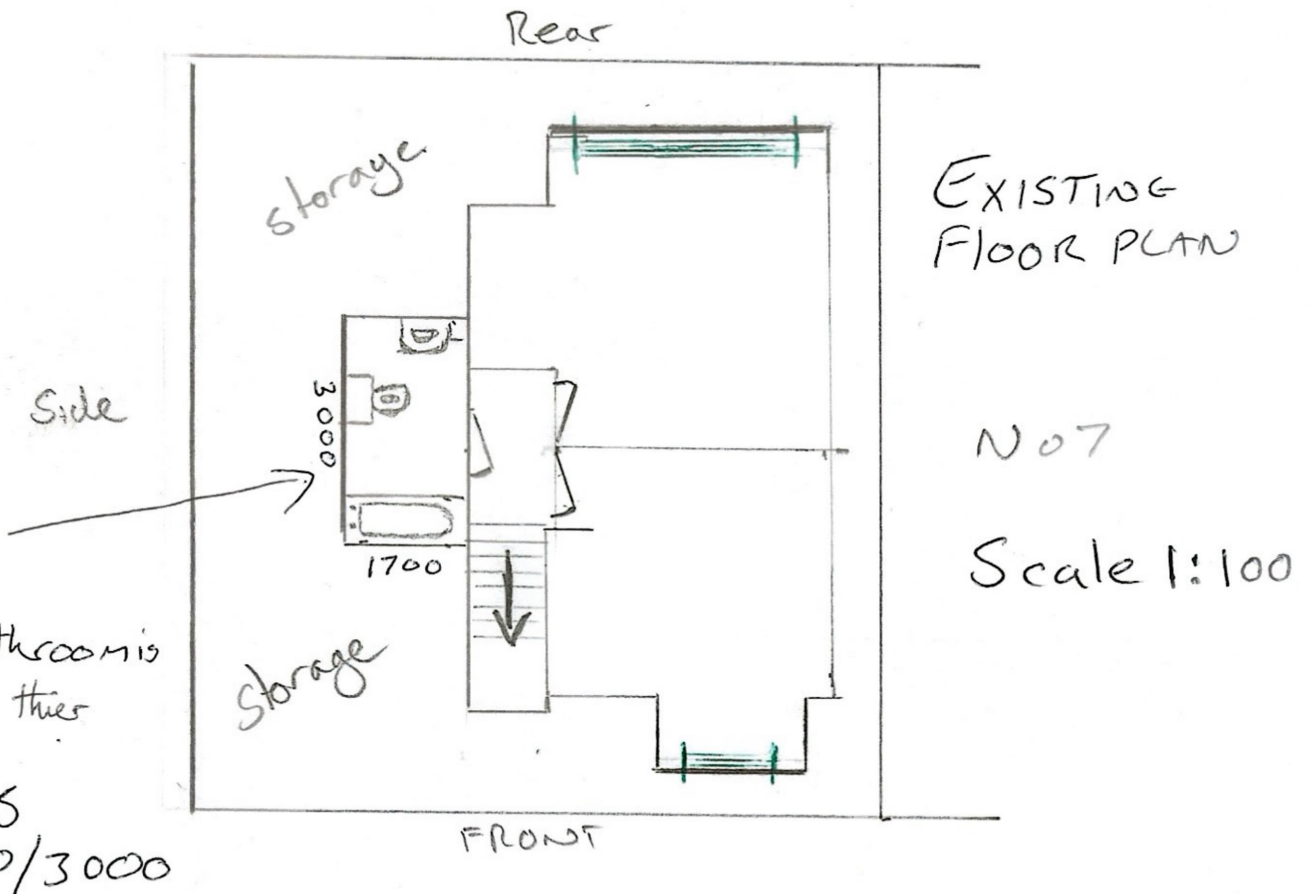


9240

Scale 1:100 @ A4

0 1 2 3 4 5

DRAWING NO 1

EXISTING SIDE
ELEVATION.

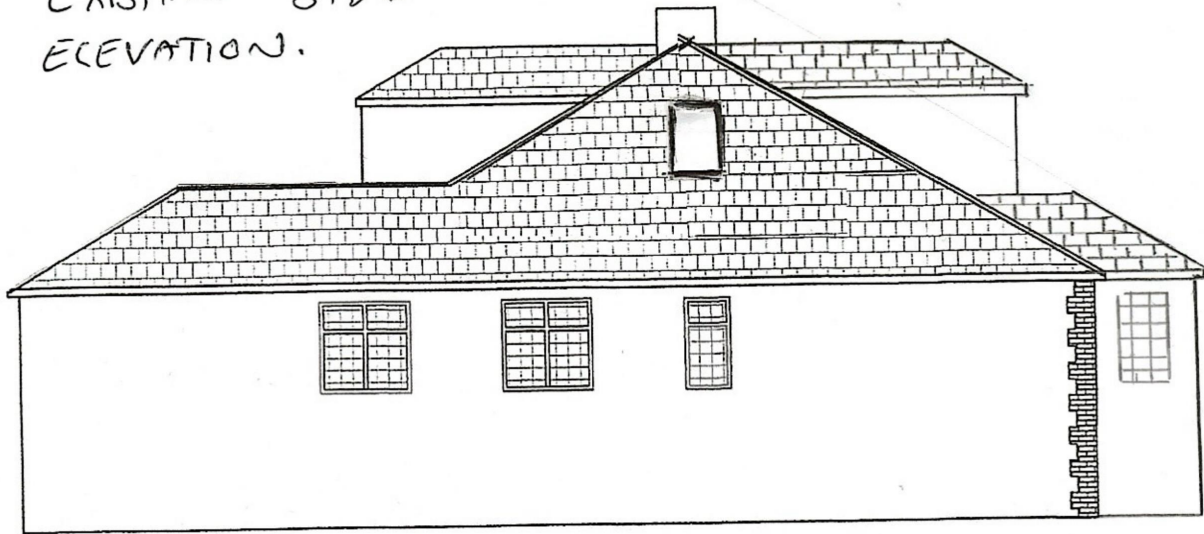

PROPOSED SIDE
ELEVATION




0 1 2 3 4 5

Scale 1:100 @ A4

DRAWING NO 2

Application No : P1500.24

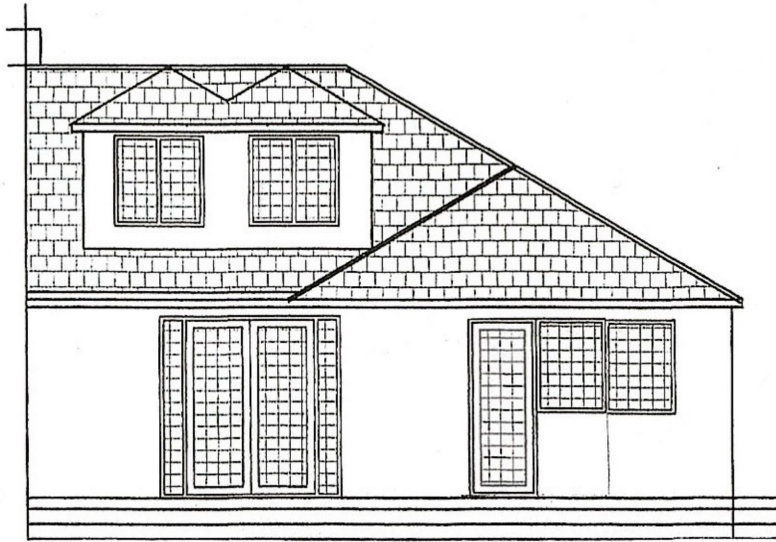


EXISTING REAR
ELEVATION



9240

EXISTING FRONT
ELEVATION

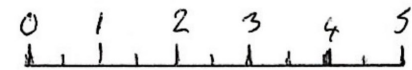

Scale 1:100 @ A4

DRAWING No 3


Application No: P1500.24



PROPOSED REAR
ELEVATION



PROPOSED FRONT
ELEVATION

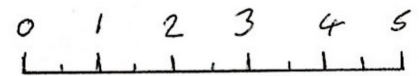

Scale 1:100 @ A4
DRAWING NO 4