



Notes

PRIOR TO THE COMMENCEMENT OF ANY WORKS, THE BUILDER IS TO CHECK AND/OR DETERMINE ALL CONSTRUCTION DETAILS, INCLUDING CHECKING EXISTING SITE LEVELS AND DIMENSIONS. THIS DRAWING IS TO BE READ IN CONJUNCTION WITH ALL OTHER PROJECT DRAWINGS, CONSTRUCTION NOTES AND/OR PROJECT SPECIFICATION. ALL DISCREPANCIES SHOULD BE REPORTED IMMEDIATELY. DO NOT CONSTRUCT OFF THESE DRAWINGS IN ANY WAY. DO NOT SCALE OFF THESE DRAWINGS. THESE DRAWINGS ARE FOR VISUAL PURPOSES IN PLANNING PERMISSION ONLY.

THESE DRAWINGS ARE UNDER THE OWNERSHIP OF DESIGN DESIGNED LTD. IF ANY CHANGES ARE MADE TO THE DESIGN WITHOUT PRIOR DISCUSSION WITH DESIGN DESIGNED, THE PERSON(S) RESPONSIBLE WILL TAKE ON THE PRINCIPAL DESIGNER ROLE, ITS RESPONSIBILITIES AND LIABILITIES.

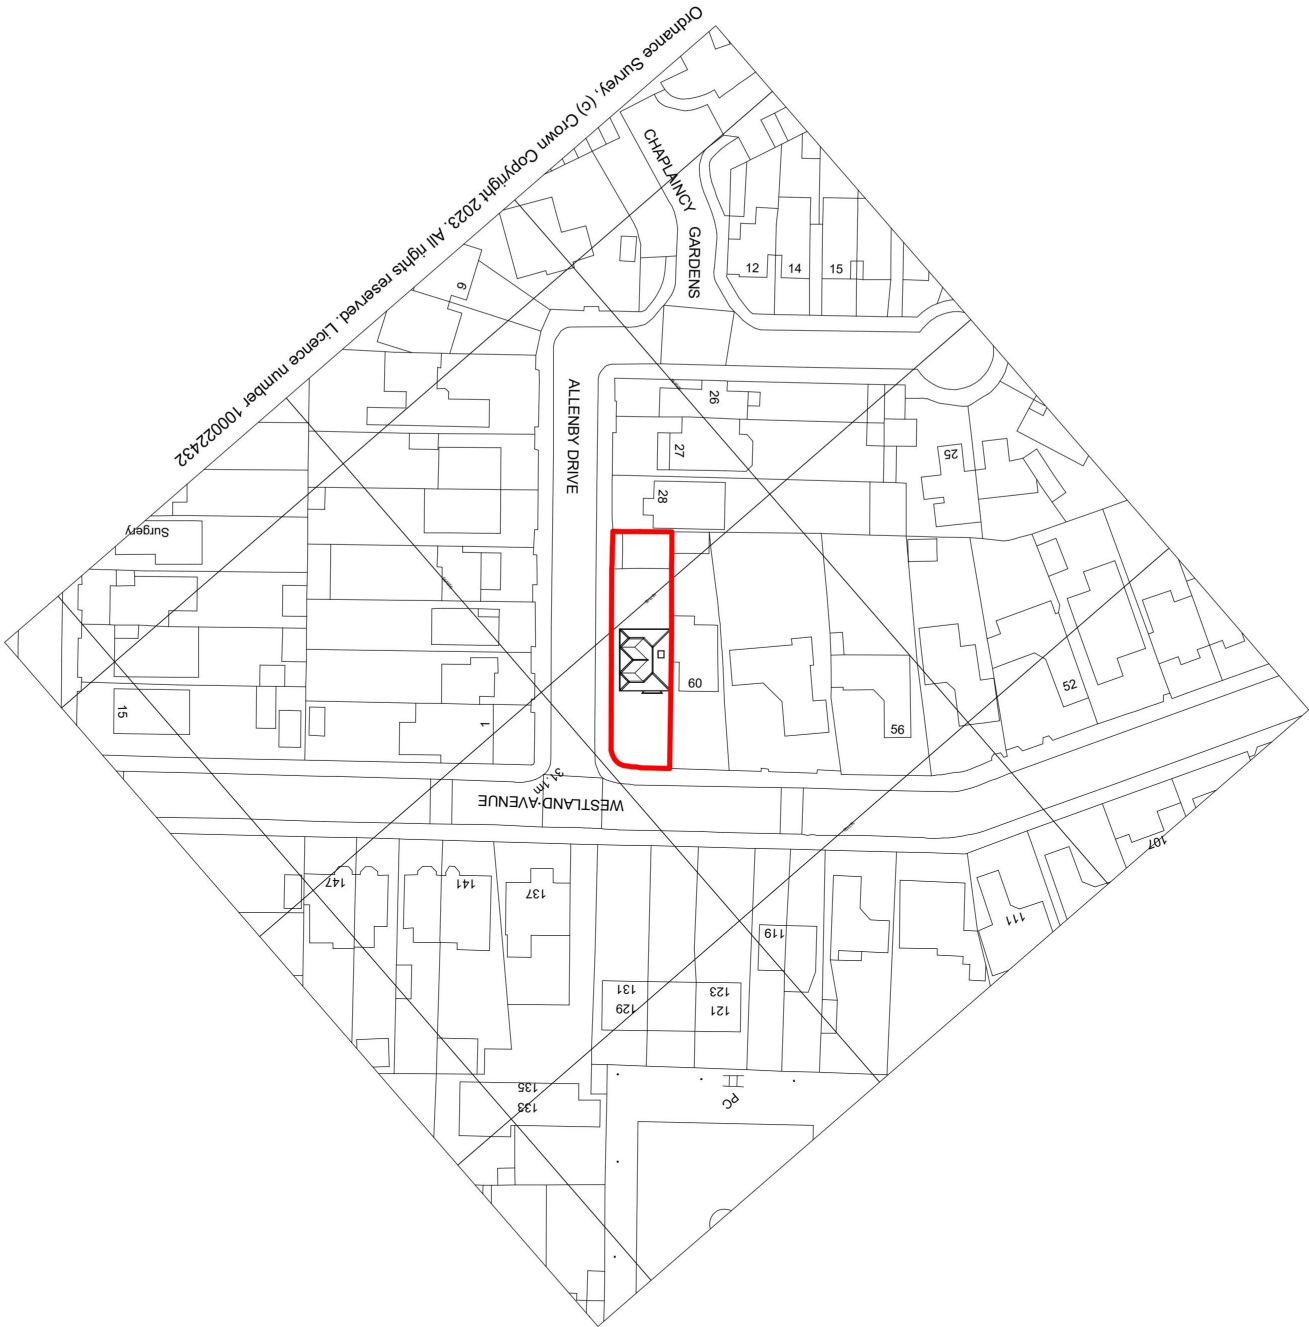

1 Site Location Plan
1 : 1250

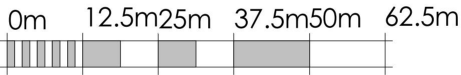

VISUAL SCALE 1:1250 @ A3

Client	Project Address	Drawing Title	Status	Scale @ A3	Drawing No.	Revision
Mr Levato	30 Allenby Drive, Hornchurch, RM11 3SA	Site Location Plan	S1 - As Existing	1 : 1250 Date 27/10/23 Drawn by O.Dickens	000_ S1/06	

No.	Date	Description

