
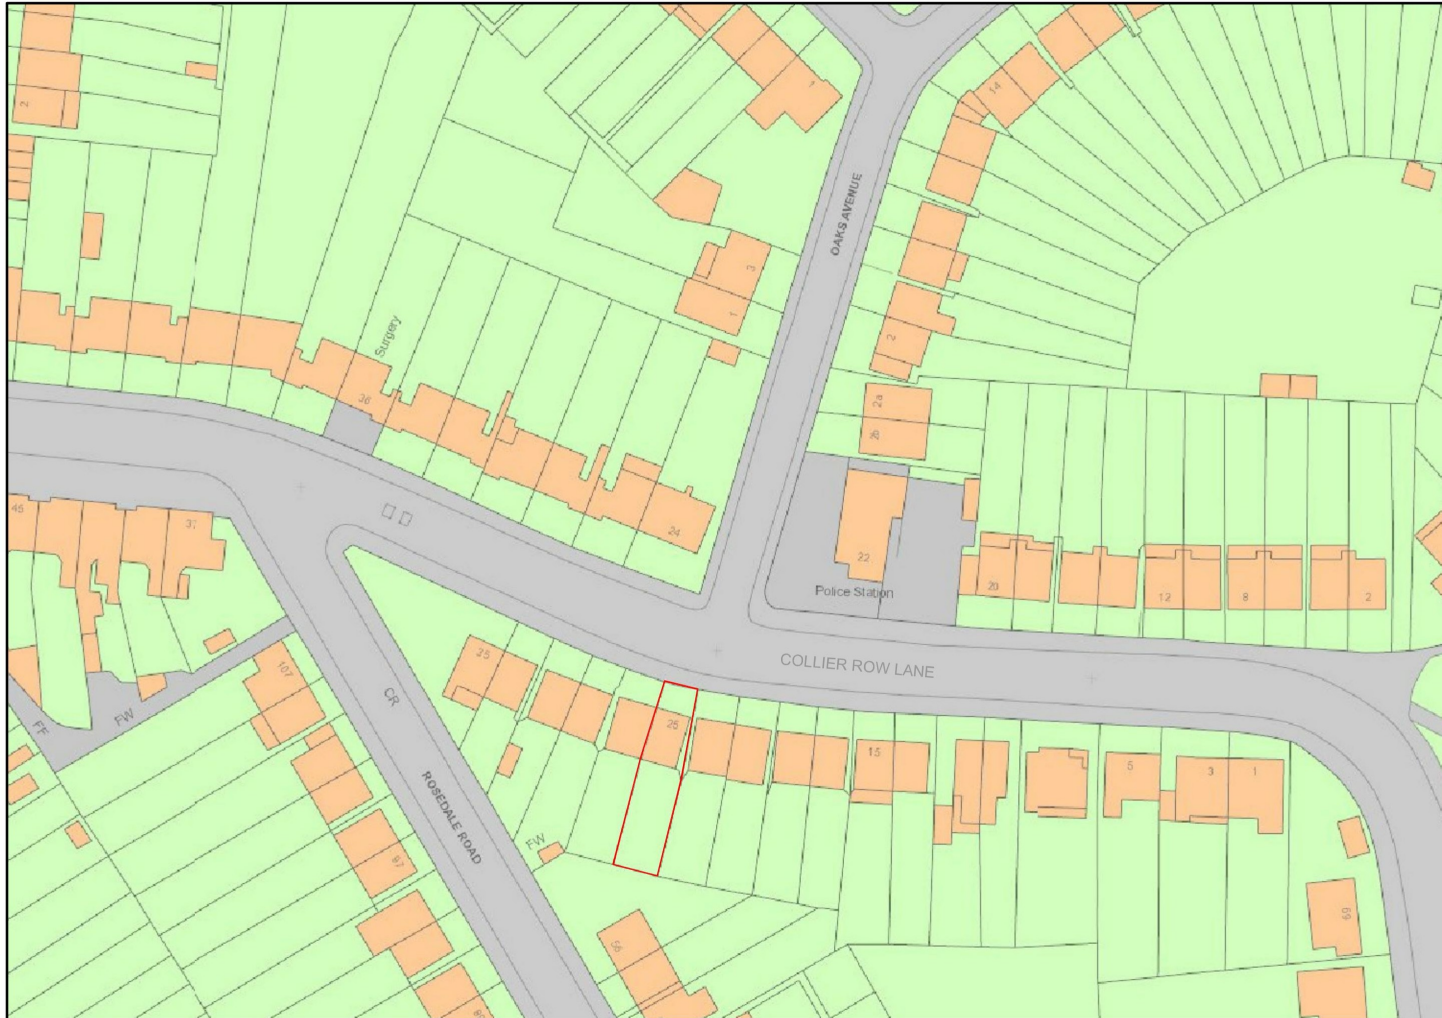


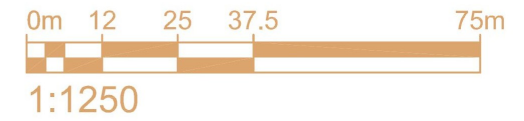

Location	Drawing Title	Scale : 1:1250@A4	Date : MAR 2023
25 COLLIER ROW LANE ROMFORD RM5 3BL	SITE LOCATION PLAN	Drawing number	Rev
		PM-3284-01	—