


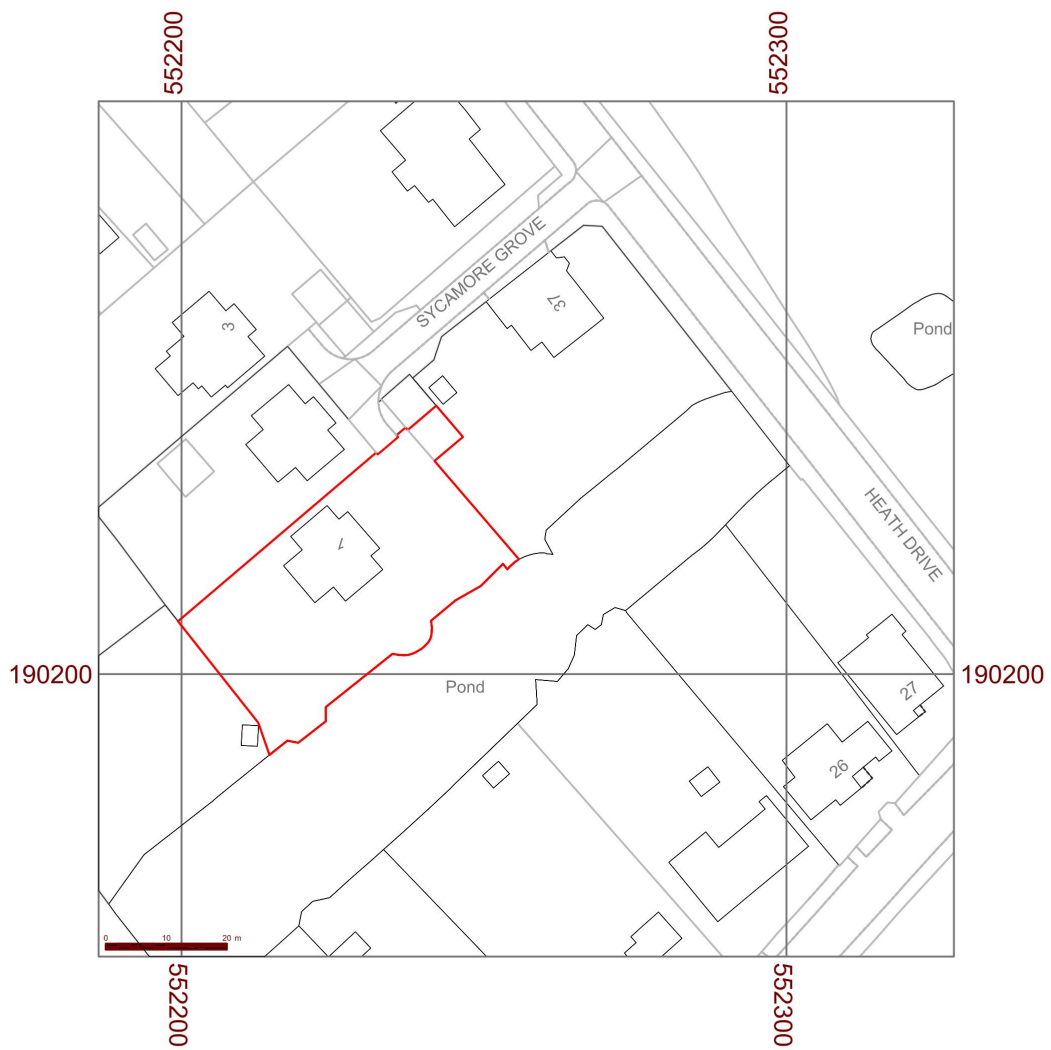

client

project 01 Sycamore Grove
Gidea Park
Essex
RM2 5GF

title Site Location Plan

rev amendments

scale:1:1250

drawing no RM/001/P01