


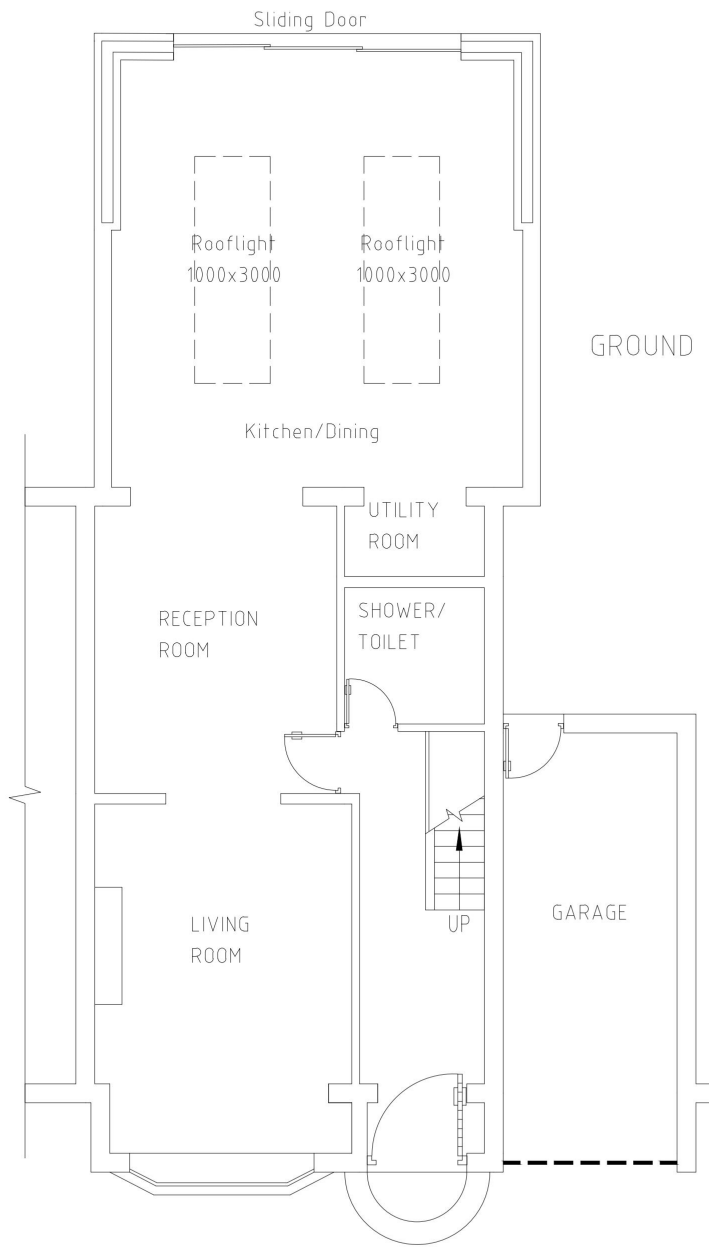



EXISTING GROUND FLOOR PLAN @1:100

GROUND LEVEL

EXISTING FRONT ELEVATION @1:100



EXISTING ELEVATION SIDE B @1:100

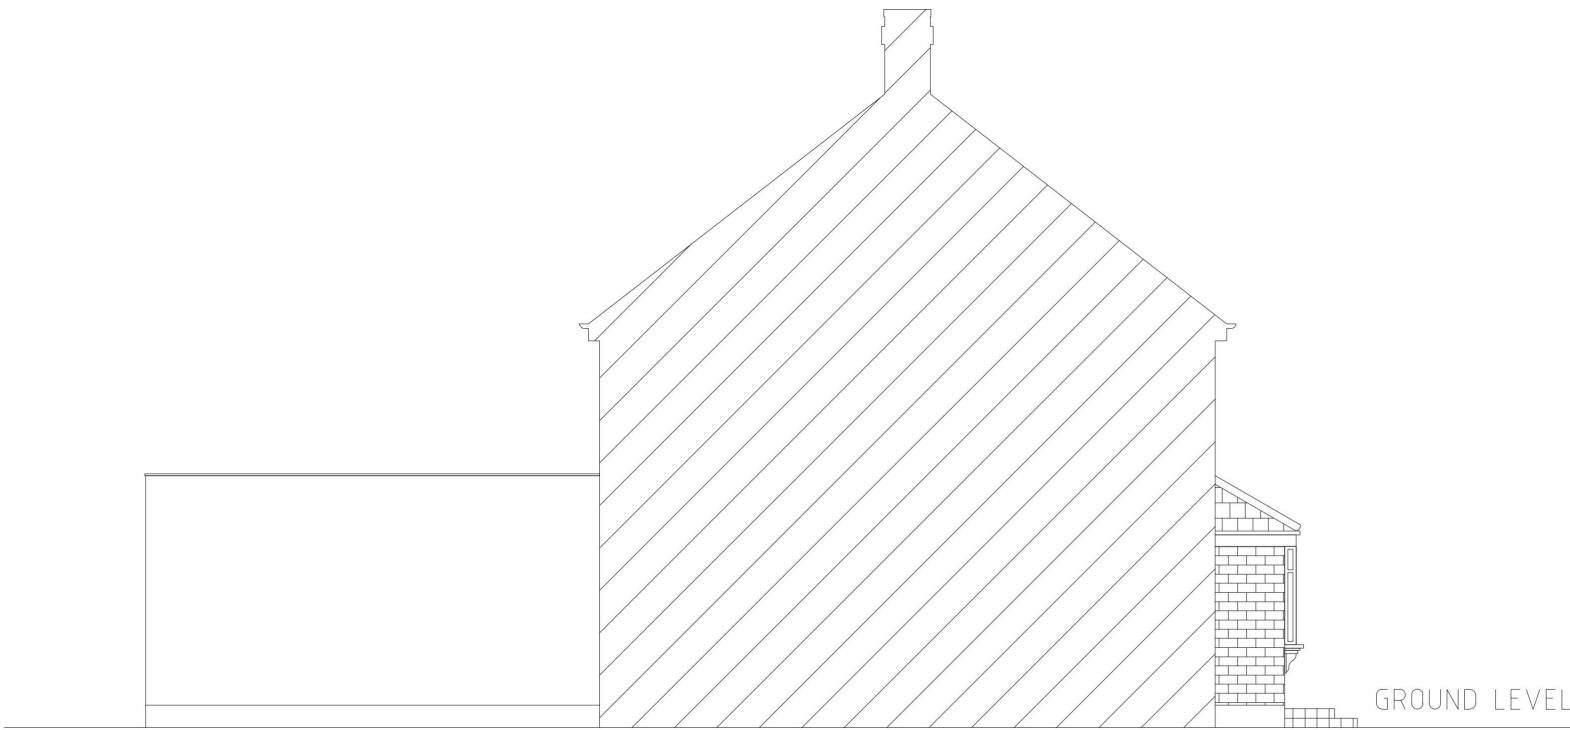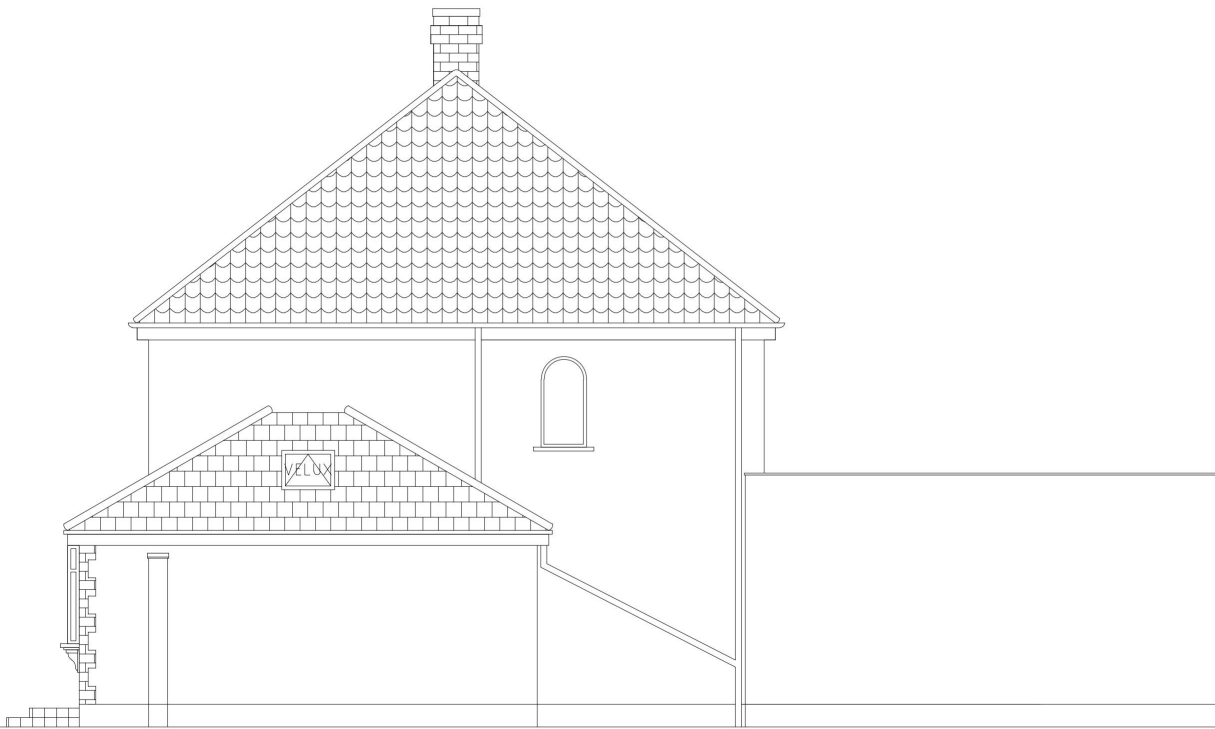

EXISTING ELEVATION SIDE A @1:100



Notes

1. All Dimensions in Millimeters
2. All Material And Finishes of The External Walls And Roof Of The Development To Match The Original Dwelling House



Project Address

33 Prospect Road,
Hornchurch,
LONDON RM11 3TY.

Project Description

Front Window

Drawing Description


Existing Floor Plan
& Elevations

Scale

1:100 @ A3

Date

August 2024

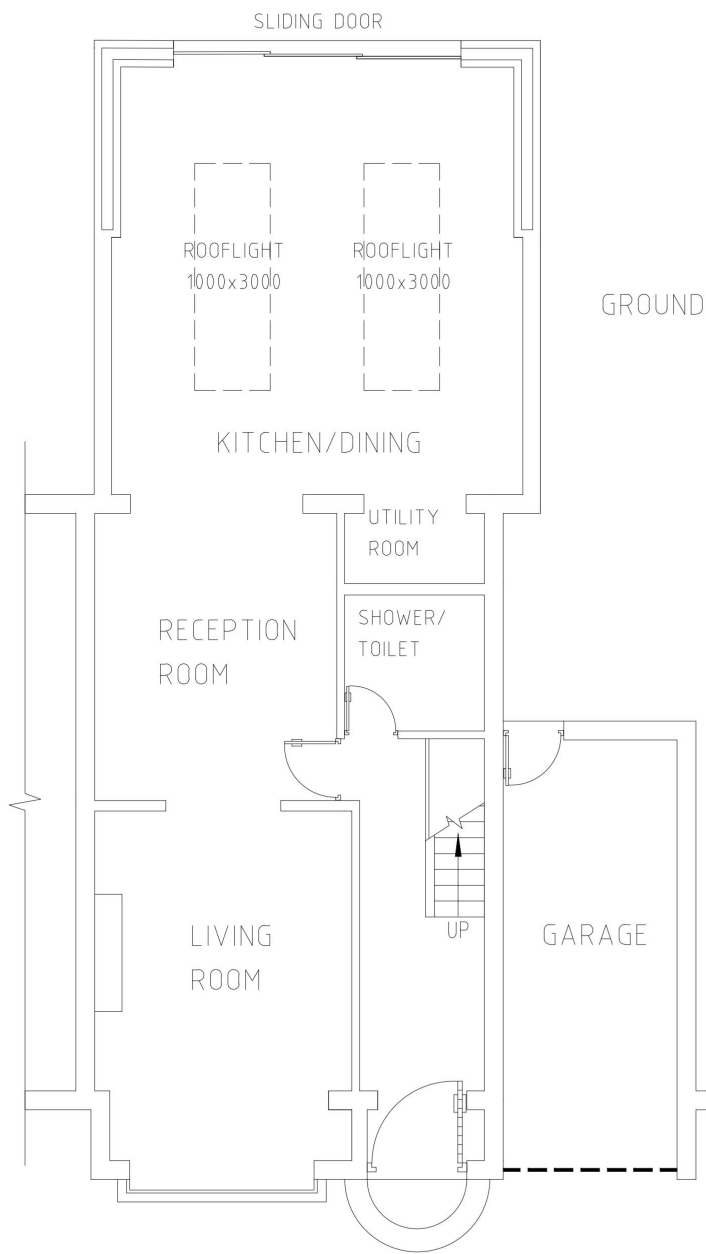



PROPOSED GROUND FLOOR PLAN @1:100

GROUND LEVEL

PROPOSED FRONT ELEVATION @1:100



PROPOSED ELEVATION SIDE B @1:100

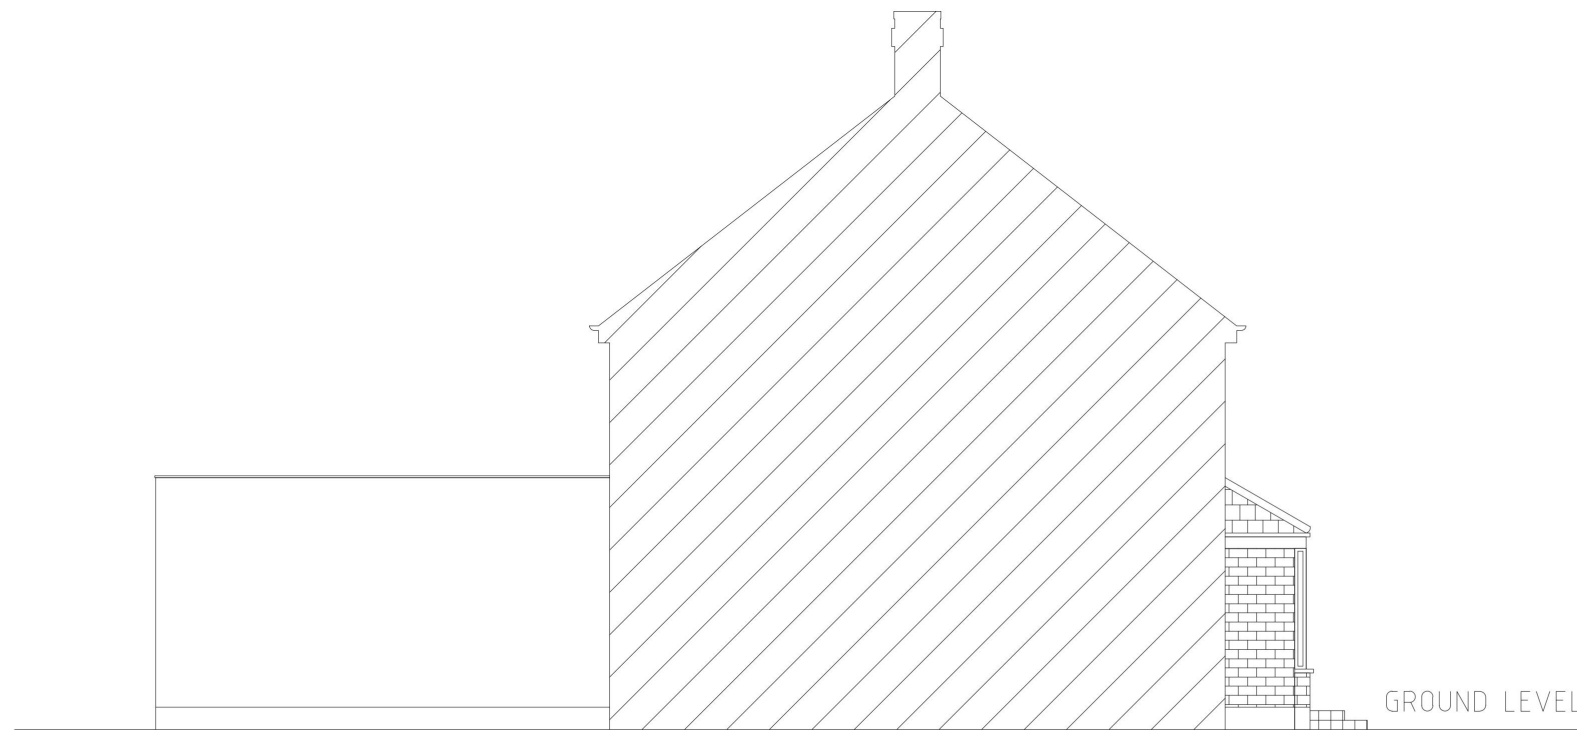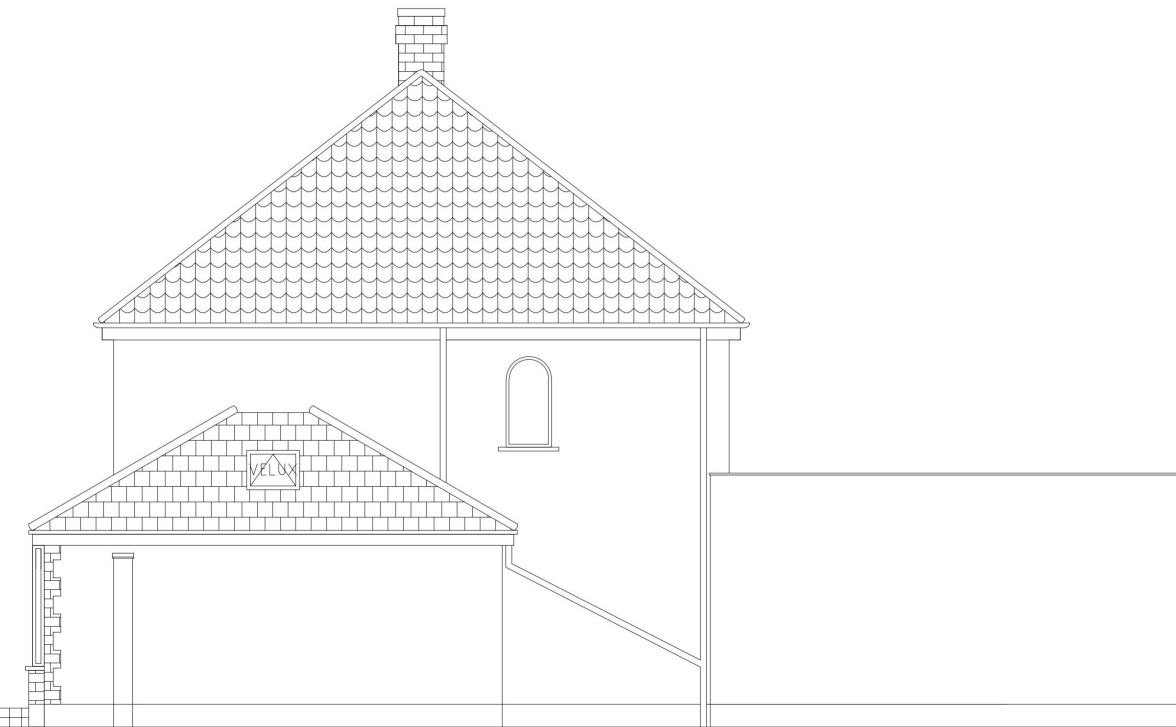

GROUND LEVEL

PROPOSED ELEVATION SIDE A @1:100



Notes

- All Dimensions in Millimeters
- All Material And Finishes of The External Walls And Roof Of The Development To Match The Original Dwelling House



Project Address

33 Prospect Road,
Hornchurch,
LONDON RM11 3TY.

Project Description

Front Window

Drawing Description

Proposed Floor Plan
& Elevations

Scale

1:100 @ A3

Date

August 2024