

DIFFICULT TO MANAGE

THESE MAY BE COMMON RISKS BUT BE IN AWKWARD LOCATIONS, EG. SCAFFOLDING, DELIVERIES, PROXIMITY OF GAS MAINS OR POWER LINES, WORKING IN CLOSE PROXIMITY TO THE PUBLIC ETC.

DESIGNER TO COMPLETE THIS SPACE OR WRITE -
"NOT KNOWN AT THIS TIME OR NOTHING SIGNIFICANT"

UNUSUAL

THESE MAY BE COMMON RISKS OCCURRING IN UNUSUAL CIRCUMSTANCES. THEY
MIGHT ALSO BE UNUSUAL BECAUSE OF THE NATURE OF THE CONSTRUCTION
METHOD OR SITE CONDITIONS, EG. UNSTABLE OR CONTAMINATED GROUND,
ASBESTOS, LEAD PAINT, SILICA DUST ETC

DESIGNER TO COMPLETE THIS SPACE OR WRITE -
"NOT KNOWN AT THIS TIME OR NOTHING SIGNIFICANT"

NOT KNOWN AT THIS TIME OR NOTHING SIGNIFICANT

NOT LIKELY TO BE OBVIOUS TO CONTRACTOR OR DESIGNE

THE CONTRACTOR, AT THE PRICING STAGE, AS WELL AS DURING THE DESIGN CYCLE MAY NOT BE AWARE OF SOME OF THE LESS OBVIOUS RISKS EG. STRUCTURAL ISSUES ASSOCIATED WITH WORKING AROUND EXISTING FOUNDATIONS, FRAGILE ROOFS OR FRAGILE SURFACES ETC.

DESIGNER TO COMPLETE THIS SPACE OR WRITE -
 "NOT KNOWN AT THIS TIME OR NOTHING SIGNIFICANT"


OPERATIONAL ACCESS

ARE THERE SIGNIFICANT ISSUES REGARDING ACCESS (HORIZ

ARE THERE ANY SIGNIFICANT ISSUES REGARDING ACCESS (PERSONNEL, VEHICLE / PLANT)? IF YES OUTLINE BELOW

DESIGNER TO COMPLETE THIS SPACE OR WRITE -
"NOT KNOWN AT THIS TIME OR NOTHING SIGNIFICANT"

OPERATIONAL HANDLING / LIFTING STR

HAVE YOU IN SO FAR AS REASONABLY PRACTICABLE REDUCED MANUAL LIFTING
IDENTIFY ANY ITEMS THAT MAY REQUIRE EXCESSIVE LIFTING ARRANGEMENTS
BE PUT IN PLACE AS WELL AS IDENTIFY ANY UNUSUAL RISKS ASSOCIATED WITH


HANDLING AND LIFTING.

HEALTH AND SAFETY FILE INCLUSIONS

IDENTIFY ANY HAZARDS / SIGNIFICANT RISKS ASSOCIATED WITH MAINTENANCE OR REMOVAL / DEMOLITION OF THE CONTENTS OF THIS DRAWING AT A LATER DATE.

DESIGNER TO COMPLETE THIS SPACE OR WRITE -
"NOT KNOWN AT THIS TIME OR NOTHING SIGNIFICANT"

NOT KNOWN AT THIS TIME OR NOTHING SIGNIFICANT

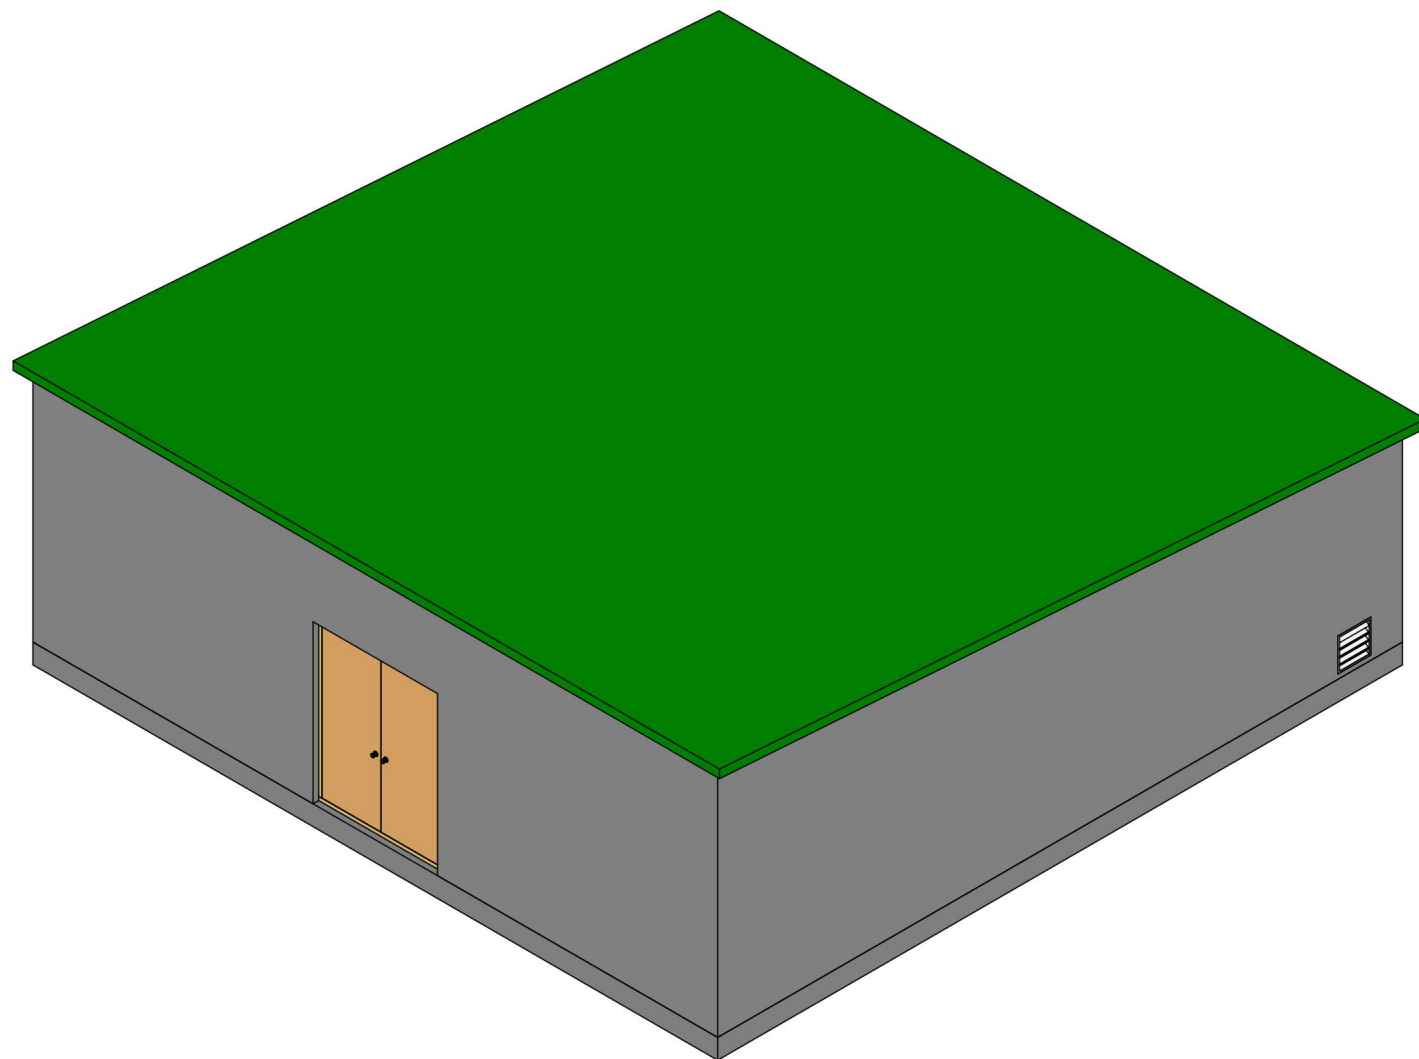

OFF NATURAL VENTILATION
DOOR 500MM X 500MM
VIEWED FROM OUTSIDE

level 0.


0



1 SECTION 1
1 : 50




PV **PLAN VIEW**
1 : 50

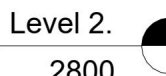

1 OFF FAN LOUVER 540MM X 540MM
(VIEWED FROM OUTSIDE)

Level 0.

2 SECTION 2
1 : 50

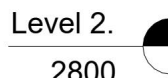

Level 0. 

3 **SECTION 3**
1 : 50



PROJECT: SSE- Harris Rainham

TITLE: External Packaged Plantroom

DATE	04/10/24	SCALE	1 : 50	SHEET	A
------	----------	-------	--------	-------	---

	STATUS:	STAG
--	---------	------

DRG-NUMBER:

387-RMS-HREC-XX-DR-M