
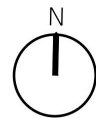


USE FIGURED DIMENSIONS ONLY. DO NOT SCALE FROM THIS DRAWING EXCEPT FOR PLANNING PURPOSES. ALL DIMENSIONS MUST BE CHECKED ON SITE. ANY INCONSISTENCIES MUST BE REPORTED BACK TO THE ARCHITECT. THIS DRAWING AND ANY DESIGNS INDICATED THEREON ARE THE COPYRIGHT OF BROOKS / MURRAY ARCHITECTS. ALL RIGHTS ARE RESERVED. NO PART OF THIS WORK MAY BE PRODUCED WITHOUT PRIOR PERMISSION IN WRITING FROM BROOKS / MURRAY ARCHITECTS. PLANNING STAGE DRAWINGS SHOULD NOT BE USED FOR CONSTRUCTION.

REV.	AMENDMENT	BY:	DATE
A	Reduced Parking Levels		23.11.2022

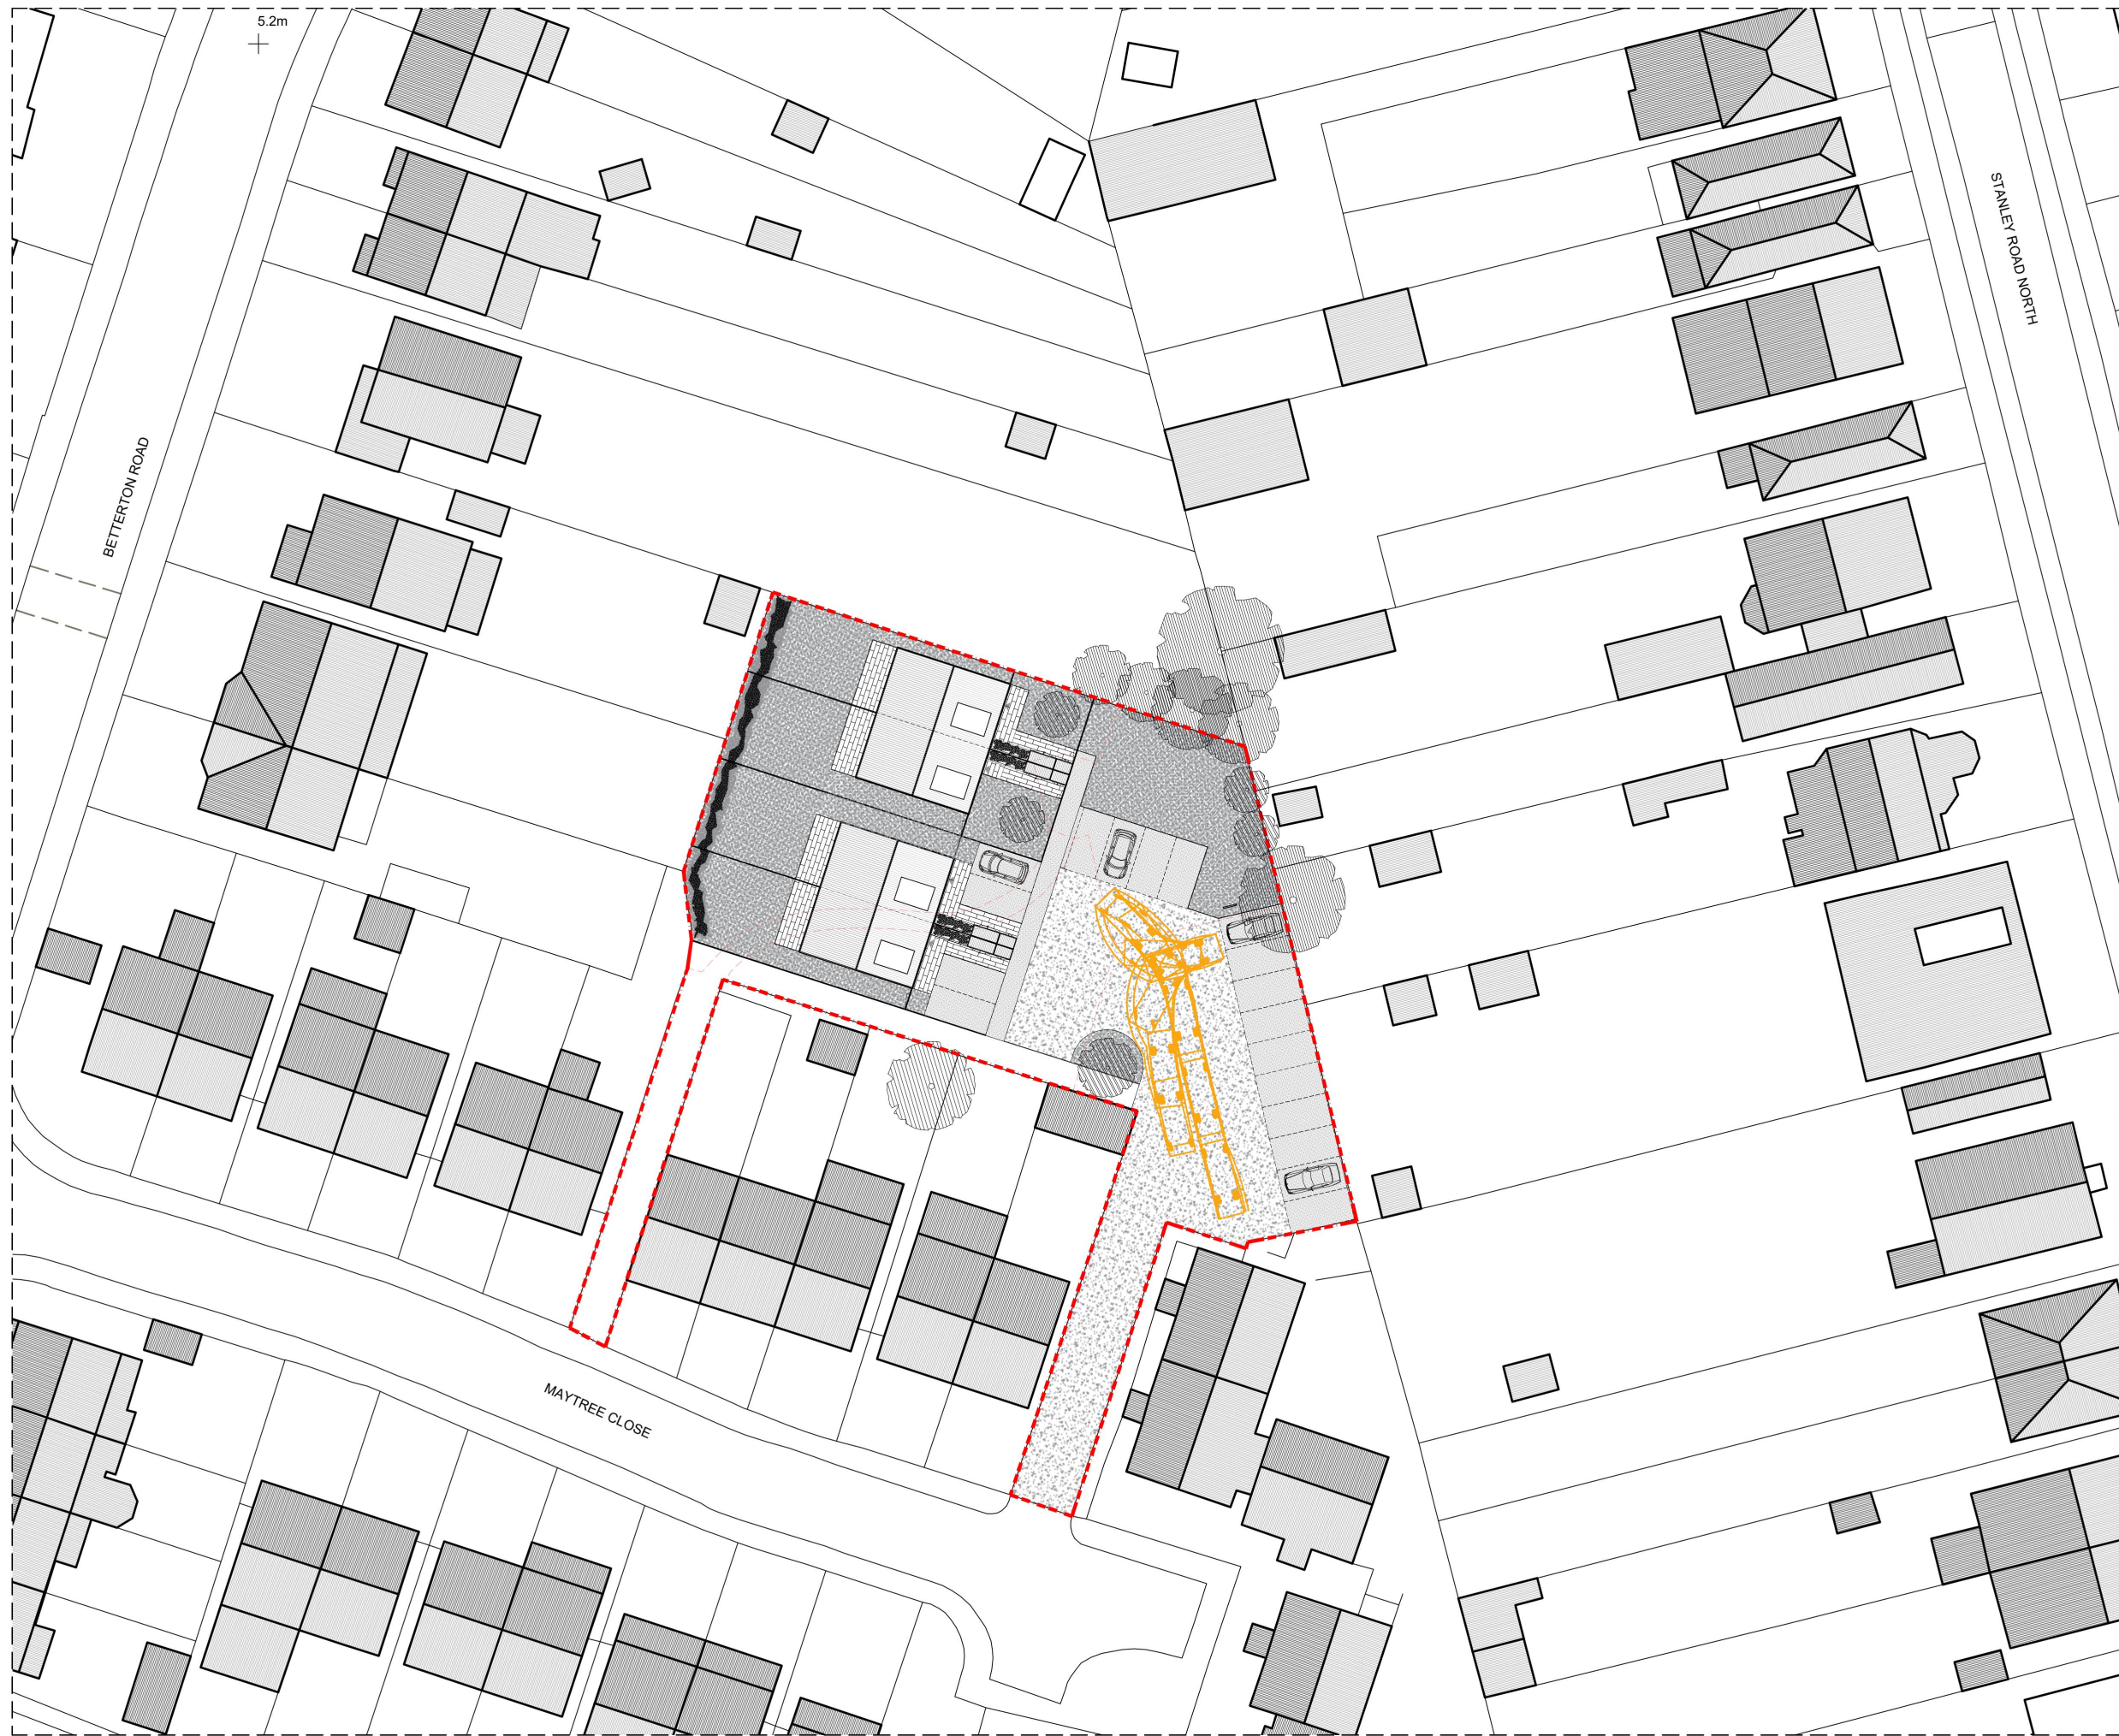

Brooks Murray Architects
41 Tabernacle Street, EC2A 4AA
+44 (0)2077399955 architects@brooksmurray.com

**brooks
murray**

CLIENT:
Private Client
JOB:
Maytree Close
Rainham
RM13 8EP
DRAWING TITLE:
Proposed Block Plan

SCALE:
1:500 @ A3
DATE:
July 2023
STATUS:
PA

DRAWING NUMBER: 1244.28-PA-051
REV: OB
ISSUED BY:

