


Location Plan

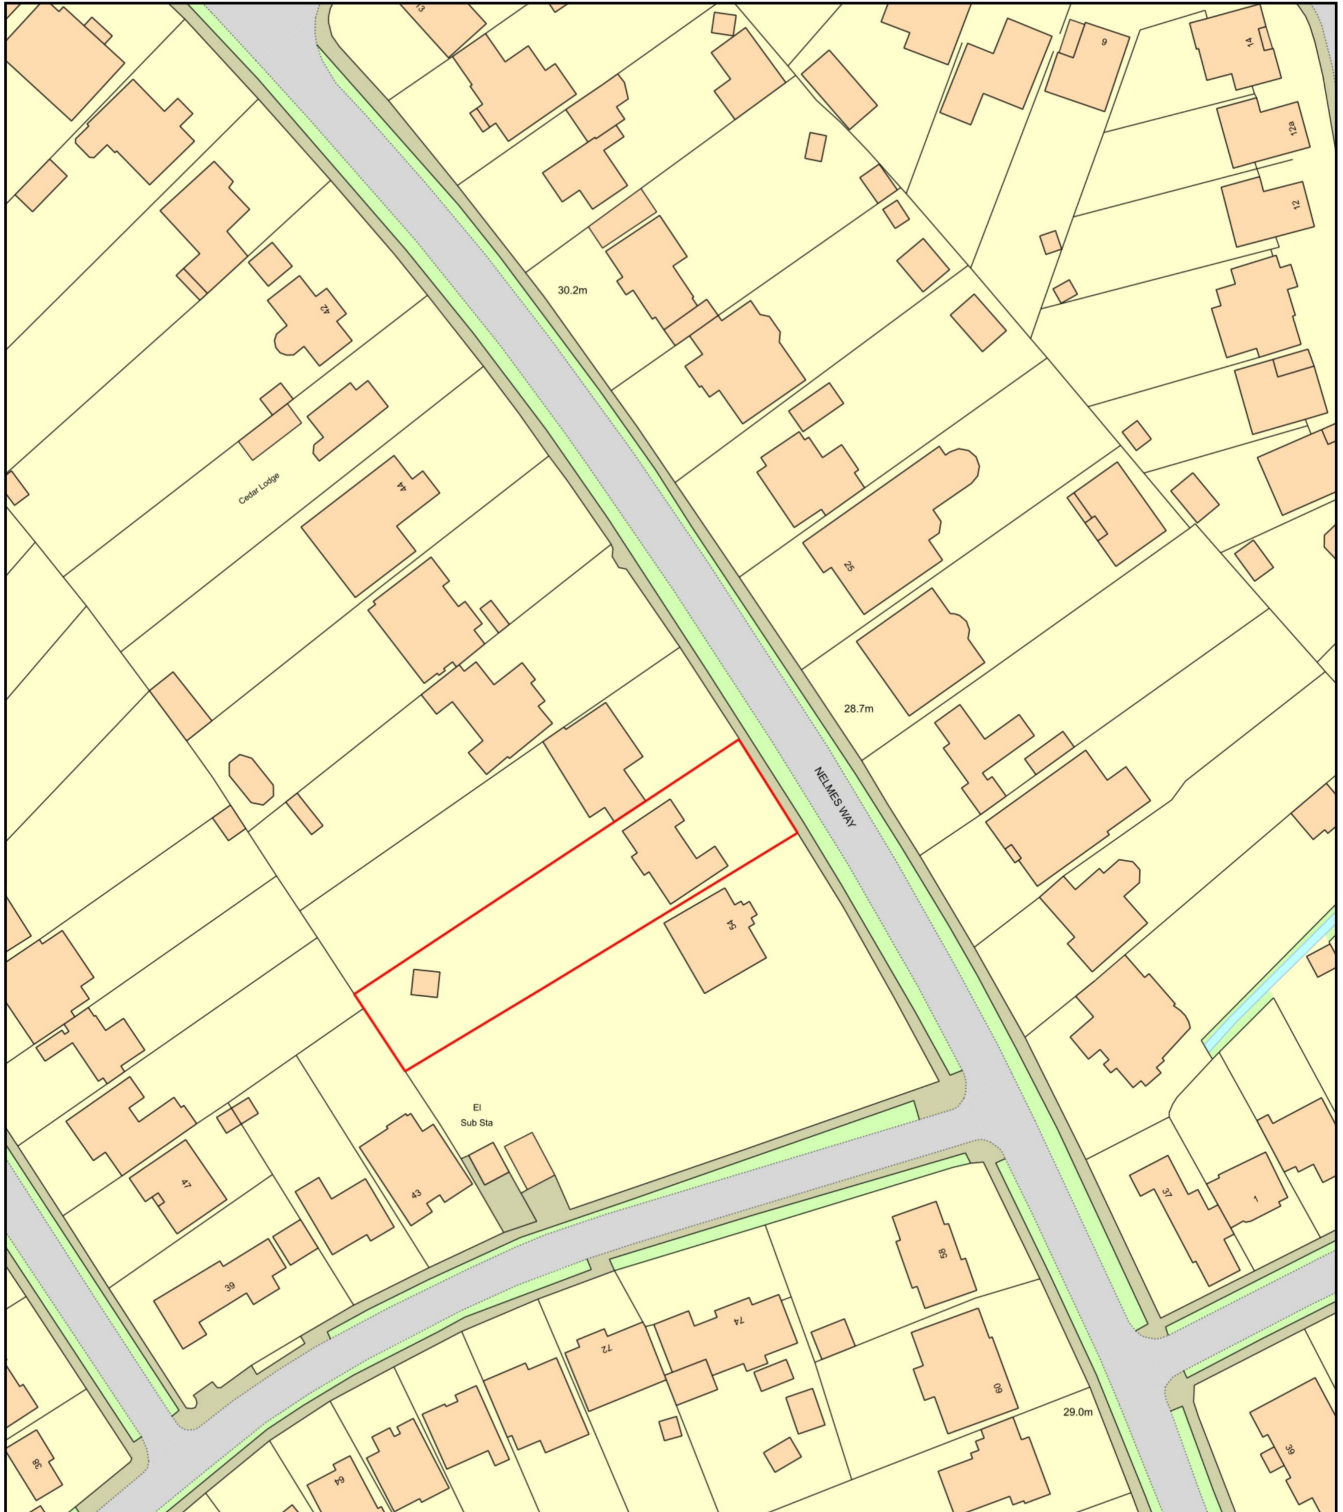

0 50
Metres



Plan Produced for: 52 Nelmes Way

Date Produced: 03 May 2024

Plan Reference Number: TQRQM24124160530154

Scale: 1:1250 @ A4