


this drawing is the copyright design of Freeman Ankerman Partnership Limited. It must not be copied or reproduced or used in any way without written permission from Freeman Ankerman Partnership Limited. Dimensions to be checked on site do not scale from this drawing. All errors and omissions to be reported back to the Architect prior to commencement.

Freeman Ankerman Partnership Ltd



✉ mail@fap-architects.co.uk  
☎ 020 7394 2232

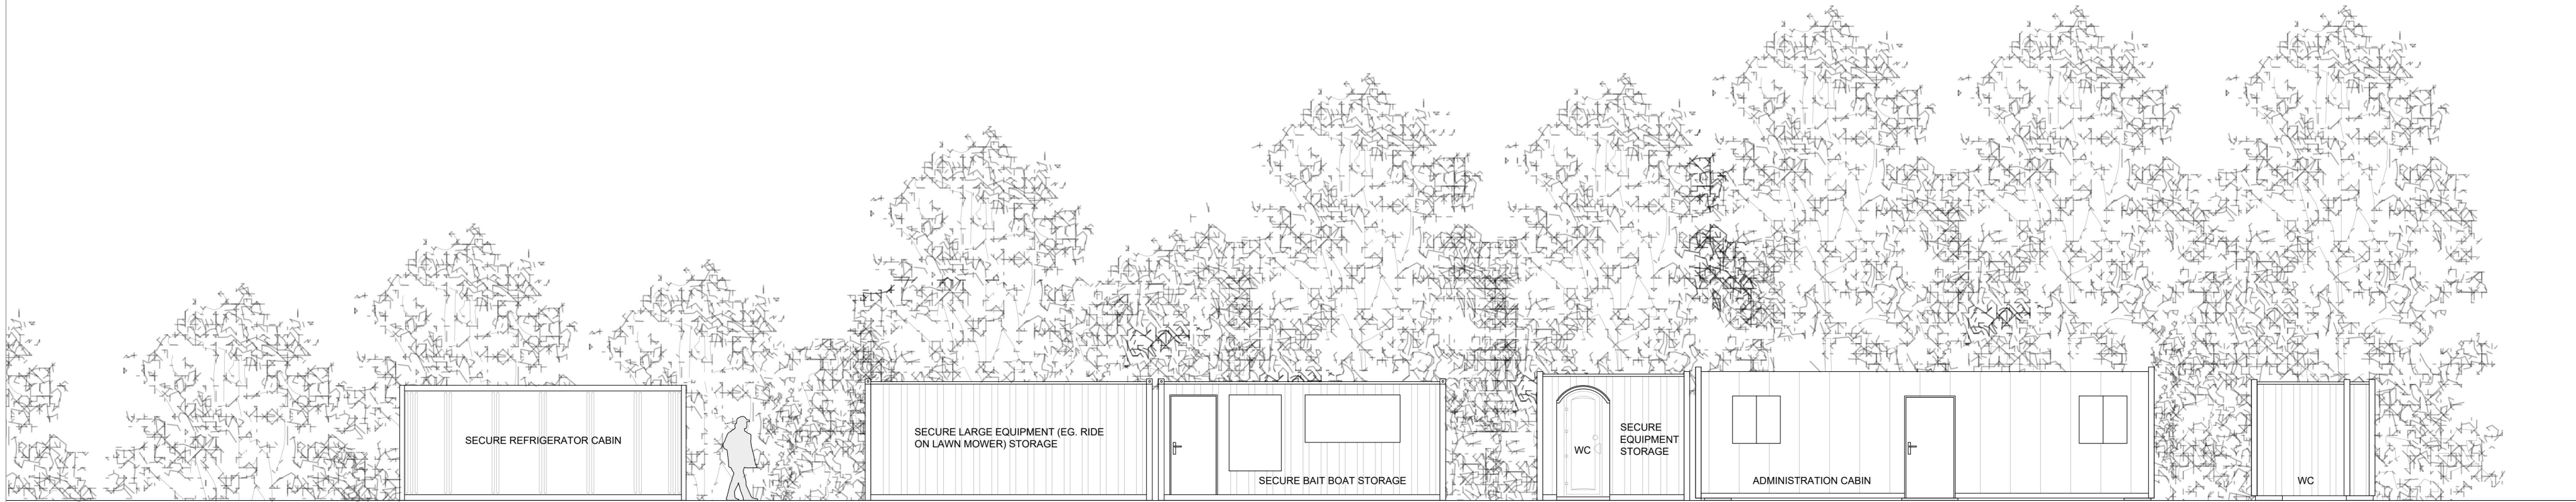

| REV                                                                       | BY                         | CHECKED         | DATE                            |
|---------------------------------------------------------------------------|----------------------------|-----------------|---------------------------------|
| Notes: All dimensions to be checked on site<br>Do not scale from drawings |                            |                 |                                 |
| client<br>ESSEX LEISURE &<br>RECREATIONAL LTD                             |                            |                 |                                 |
| project<br>BUSH FARM BACK LAKES<br>UPMINSTER<br>ESSEX                     |                            |                 |                                 |
| drawing title<br>EXISTING<br>ELEVATIONS                                   |                            |                 | scale at sheet<br>1:100<br>@ A2 |
| issue purpose<br>PLANNING APPLICATION                                     |                            |                 |                                 |
| project no.<br>2024-887                                                   | drawing no.<br>2024-887/10 |                 |                                 |
| sheet<br>1 OF 1                                                           | revision                   | north point<br> |                                 |
| drawn<br>LT                                                               | checked by                 |                 |                                 |
| signed                                                                    | date<br>MAY 2024           |                 |                                 |

