


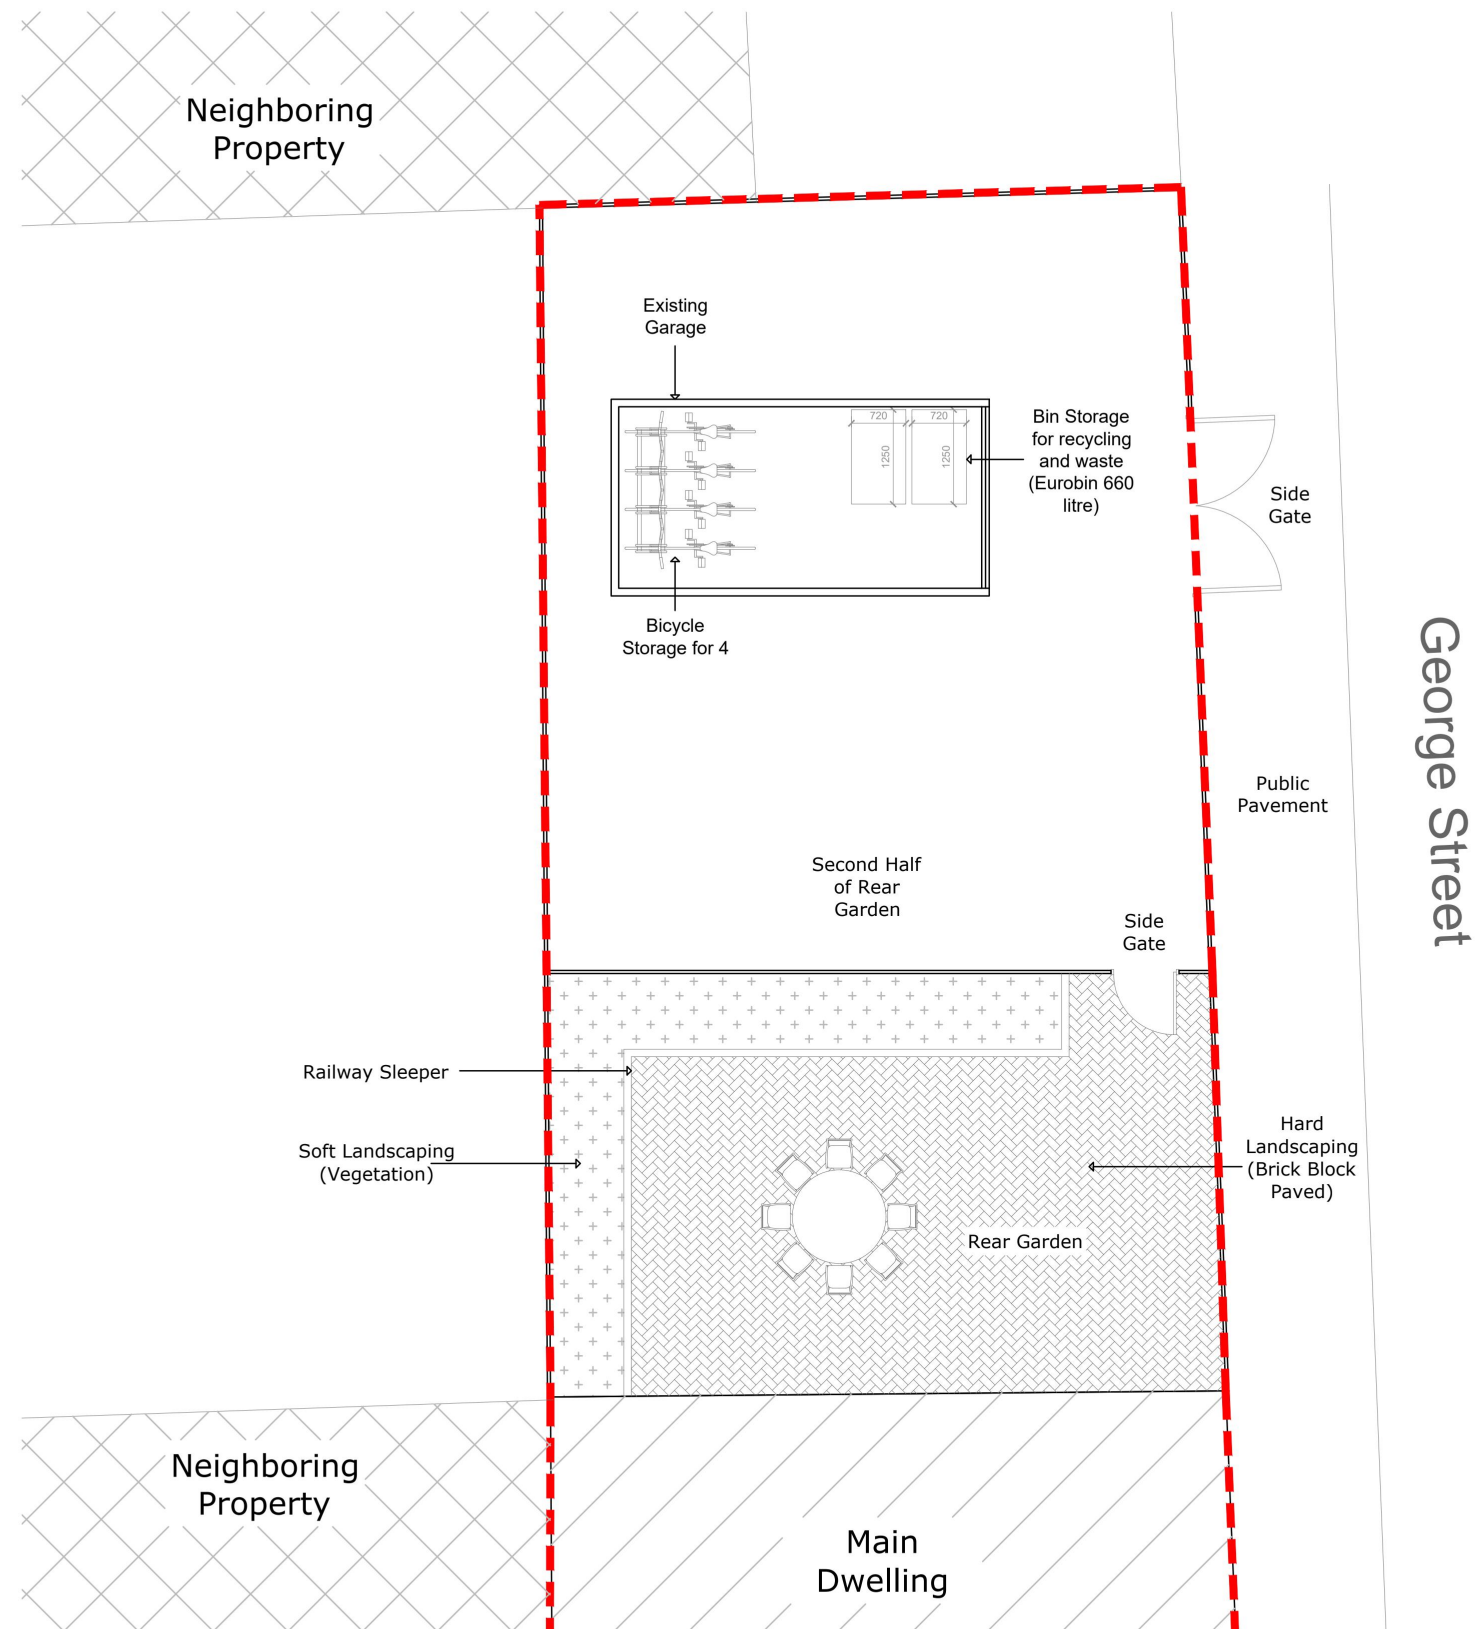

1 Proposed Garden Plan
1:100

SCALE 1:100 (METRES)



PL01	Issue for approval	24.10.22
Rev	Description	Date
	 Architectural Hub Ltd The Old Stable Yard, Sandpit Lane, South Weald Brentwood Essex CM14 5QE www.architecturalhub.co.uk info@architecturalhub.co.uk 01277 201 828	
Client	Jade Hogg	
Job title	73 Brentwood Road, Romford, RM1 2EU	
Drg	Proposed Garden Plan	
scale @ A3	1:100	date: Oct 2024 drg. no. AHUB2410003_3