



TITLE: 41, TRING GARDENS, HAROLD HILL

JOB No. AS 2025.01.01 A

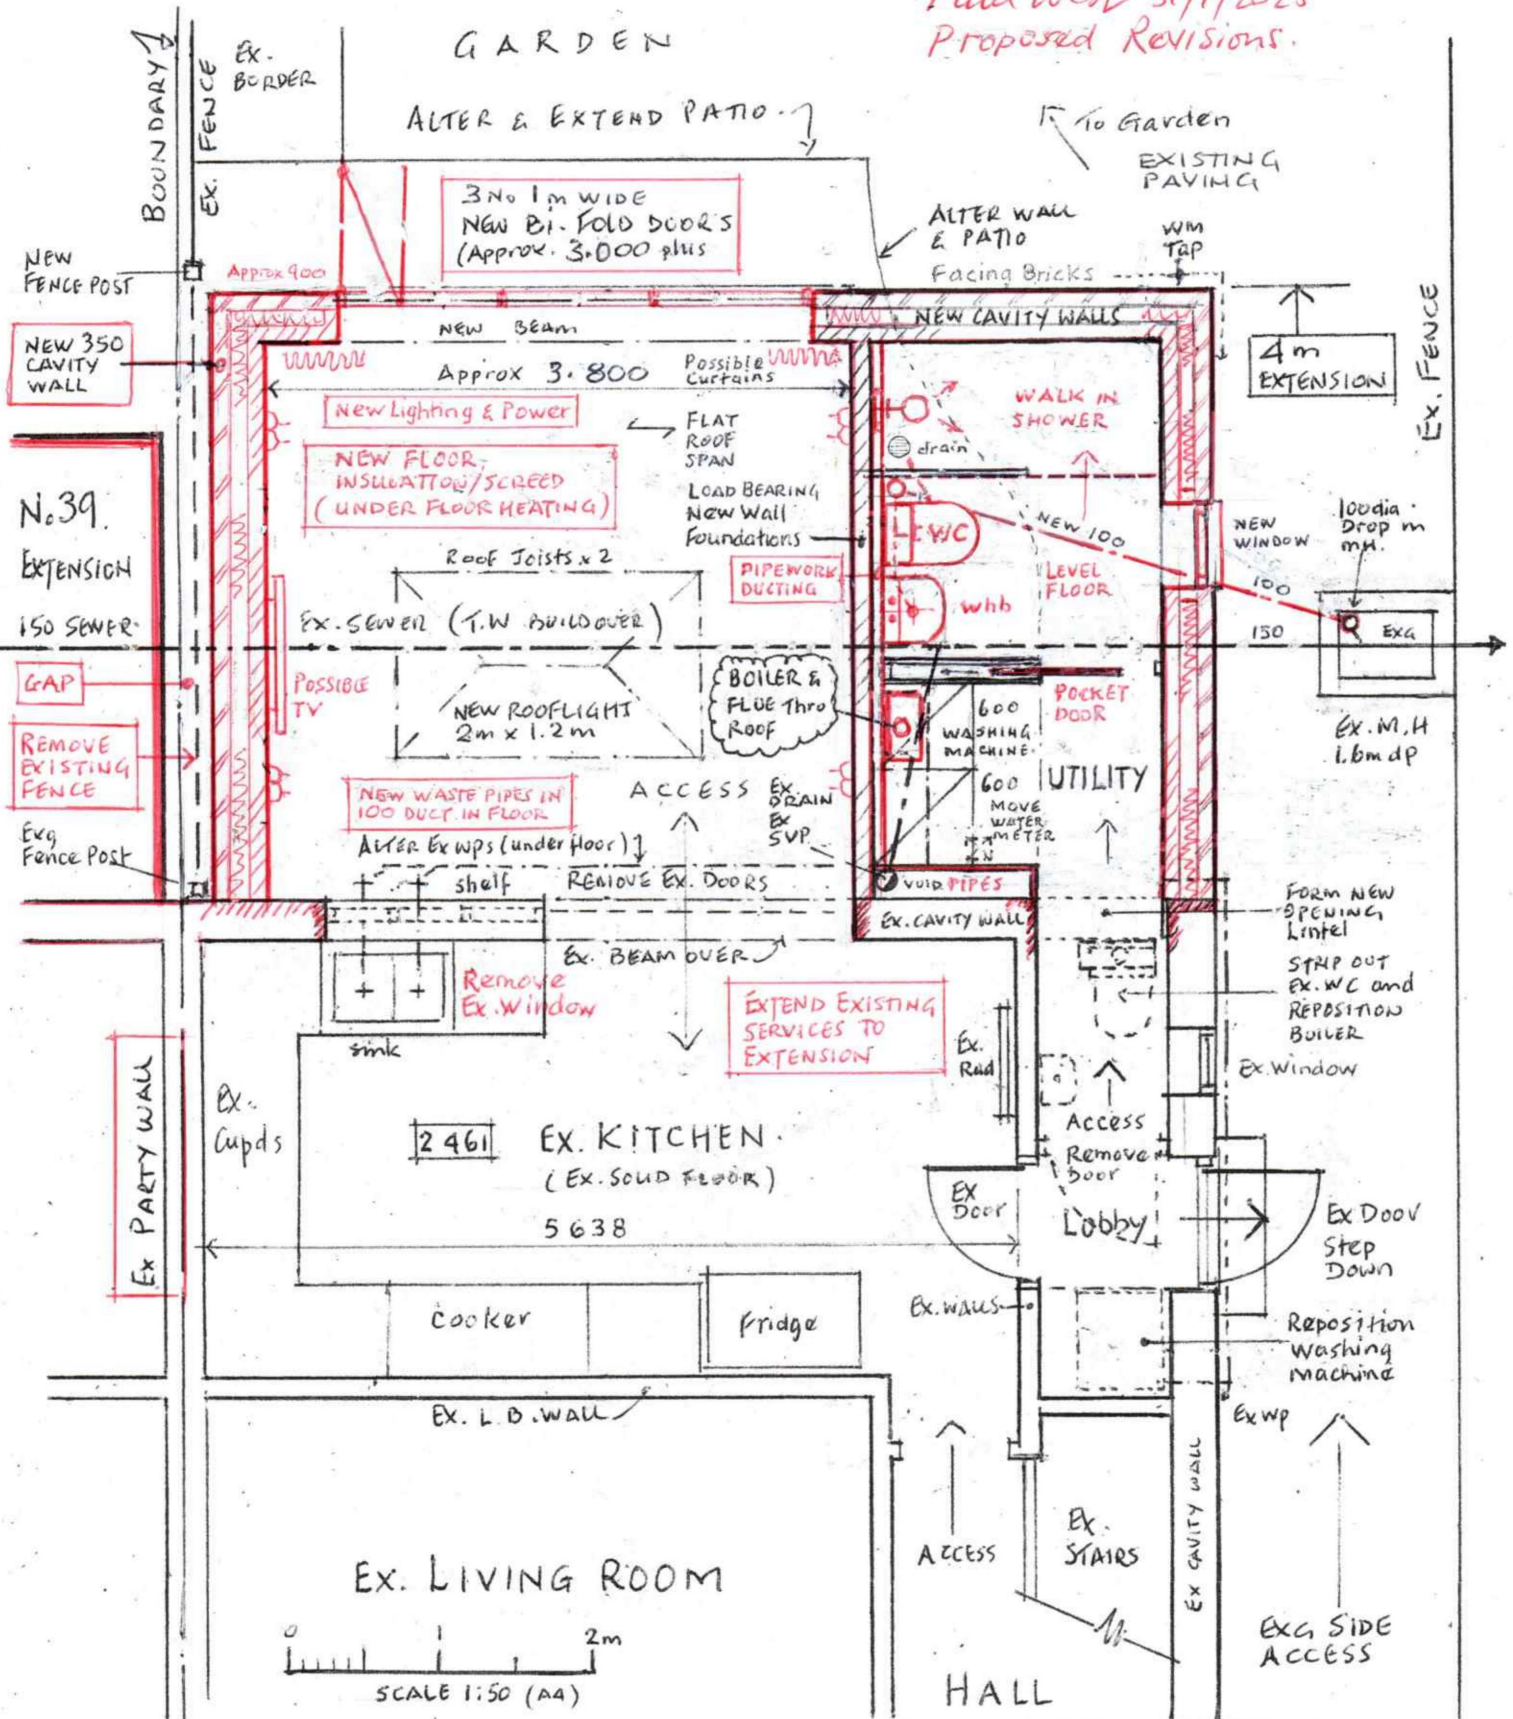
SHEET No. 5/K-01

SCALE 1:50

DRAWN BY AS

DATE 14/01/2025

SUBJECT: PROPOSED KITCHEN EXTENSION/ALTERATIONS

*Paul West 31/1/2025
Proposed Revisions.*

EXISTING / PROPOSED PLAN (1:50)

AShort 14/01/2025 A