
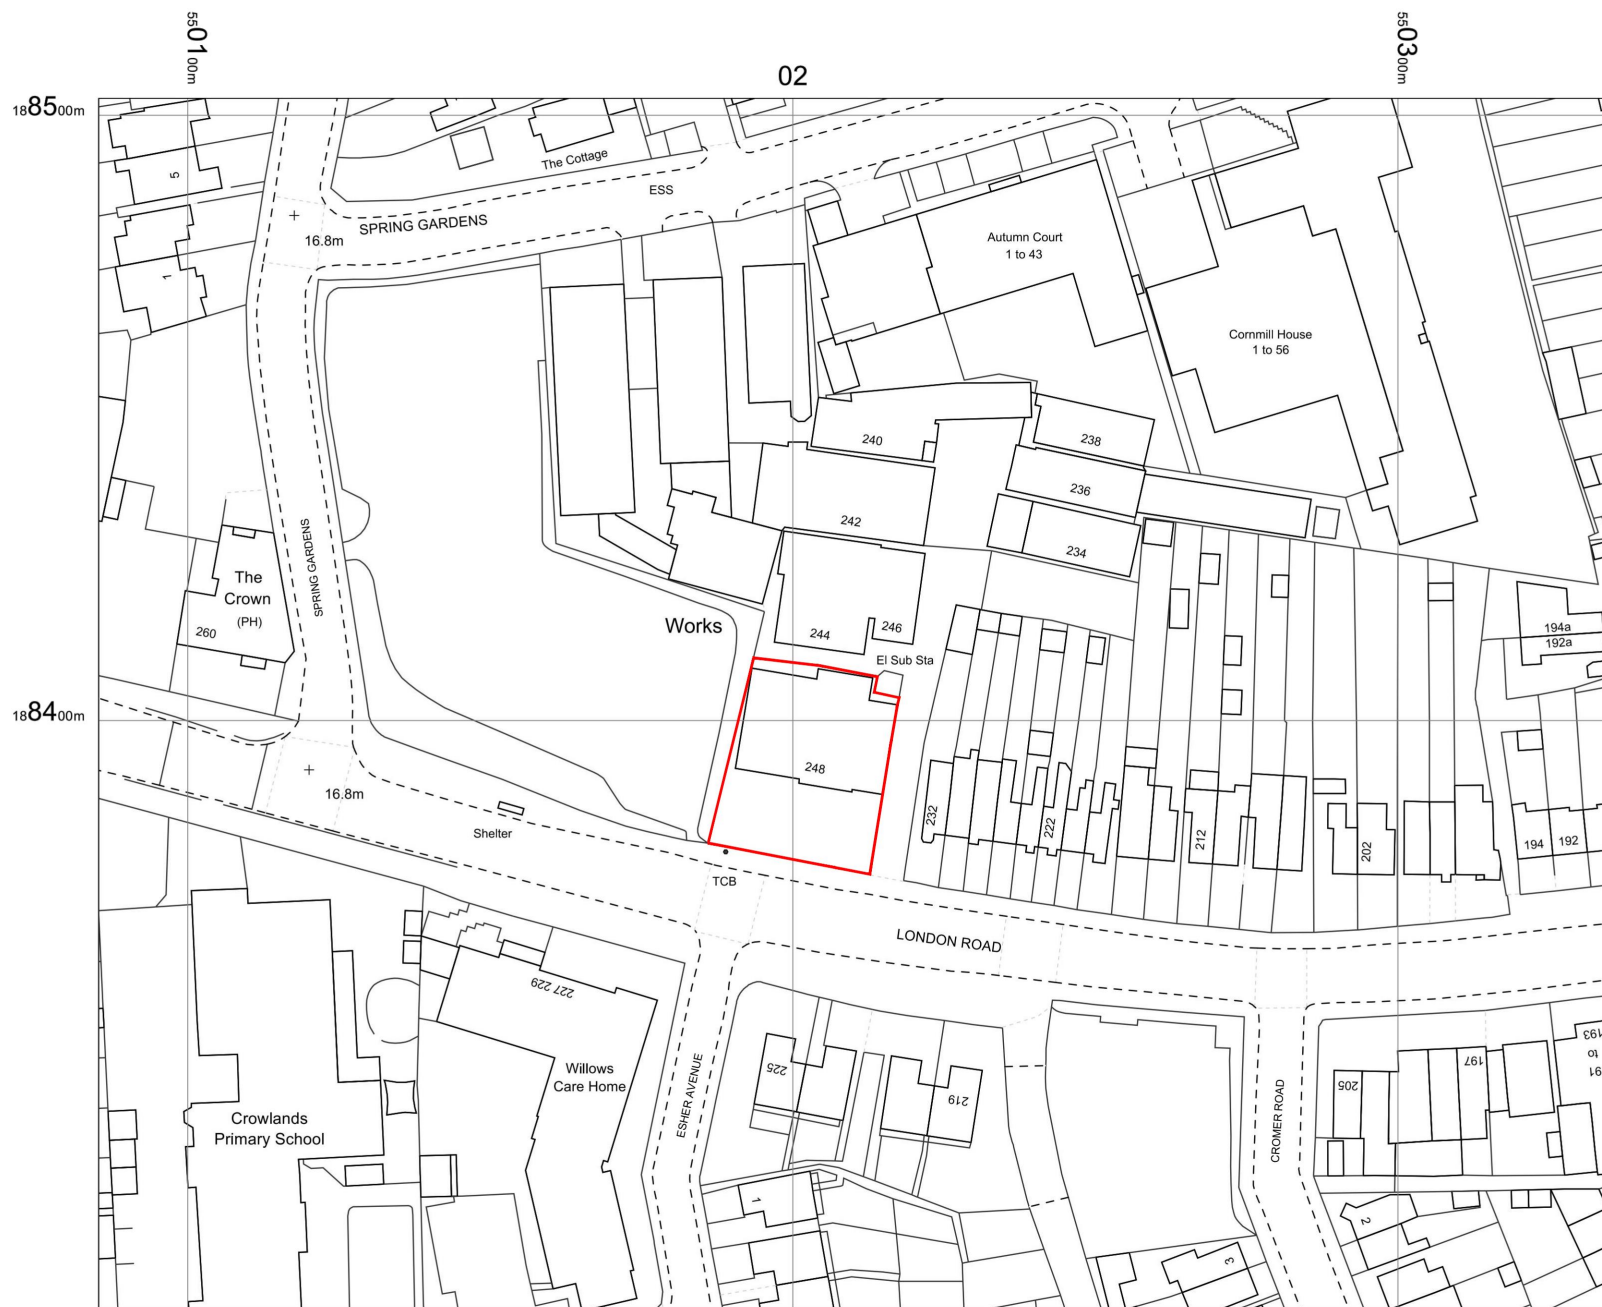


METRES @ 1:1250

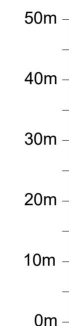

RED line indicates extent of site

REV	DATE	COMMENT	DRN
-----	------	---------	-----

JS **Surveying & Design**
Services Limited

110 GOODMAYES ROAD, ILFORD,
ESSEX IG3 9UZ TEL: 020 8590 2248
E.mail: info@jssd.co.uk

PLANNING ISSUE

SITE ADDRESS:
**248 LONDON ROAD,
ROMFORD RM7 9EL**

SUBJECT:
OS LOCATION MAP

DRAWING
NO: **JS/SP/1724/1/00**

SCALE: 1:1250 @ A4 DATE: APRIL 2025

DRAWN BY: AC CHECKED BY: JS

REV:

--	--	--	--	--	--	--	--	--	--

OS LOCATION MAP

Scale 1:1250