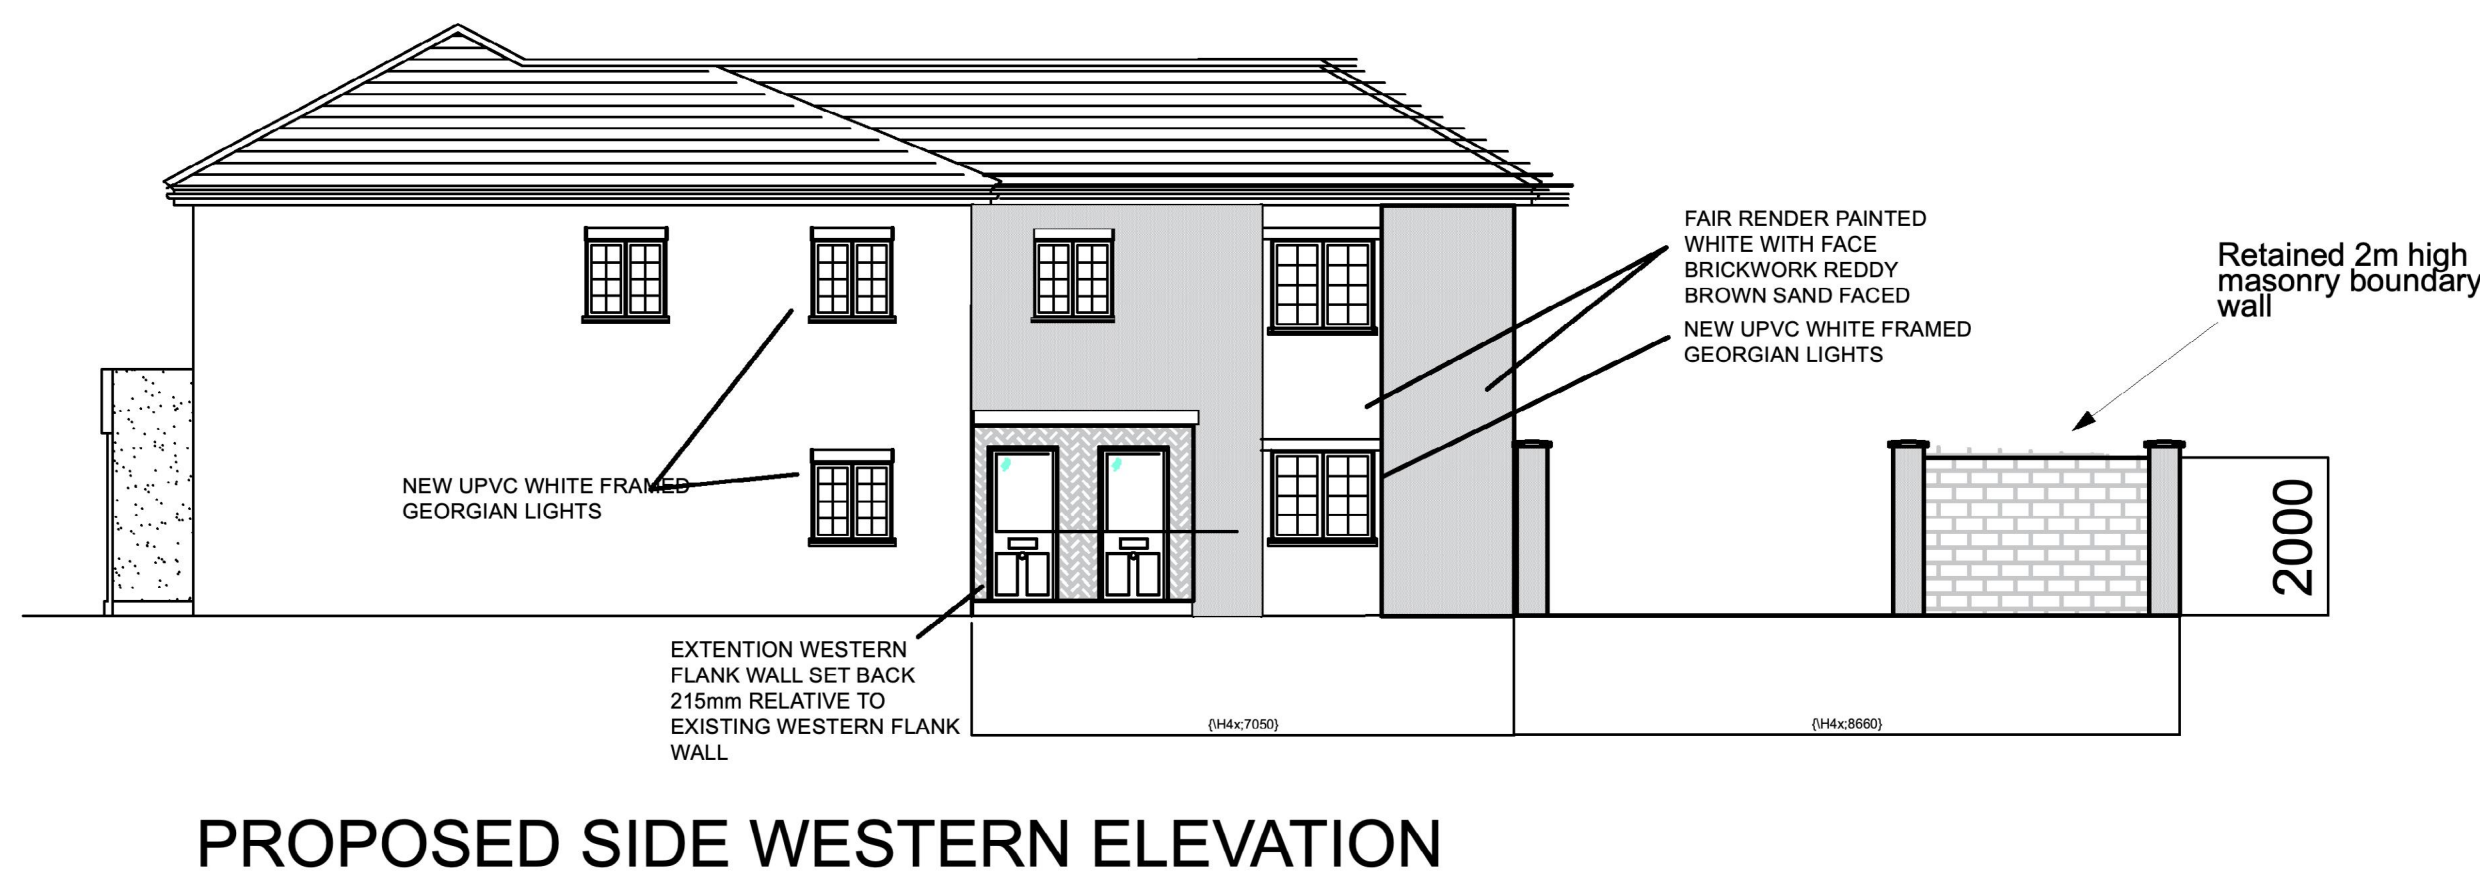
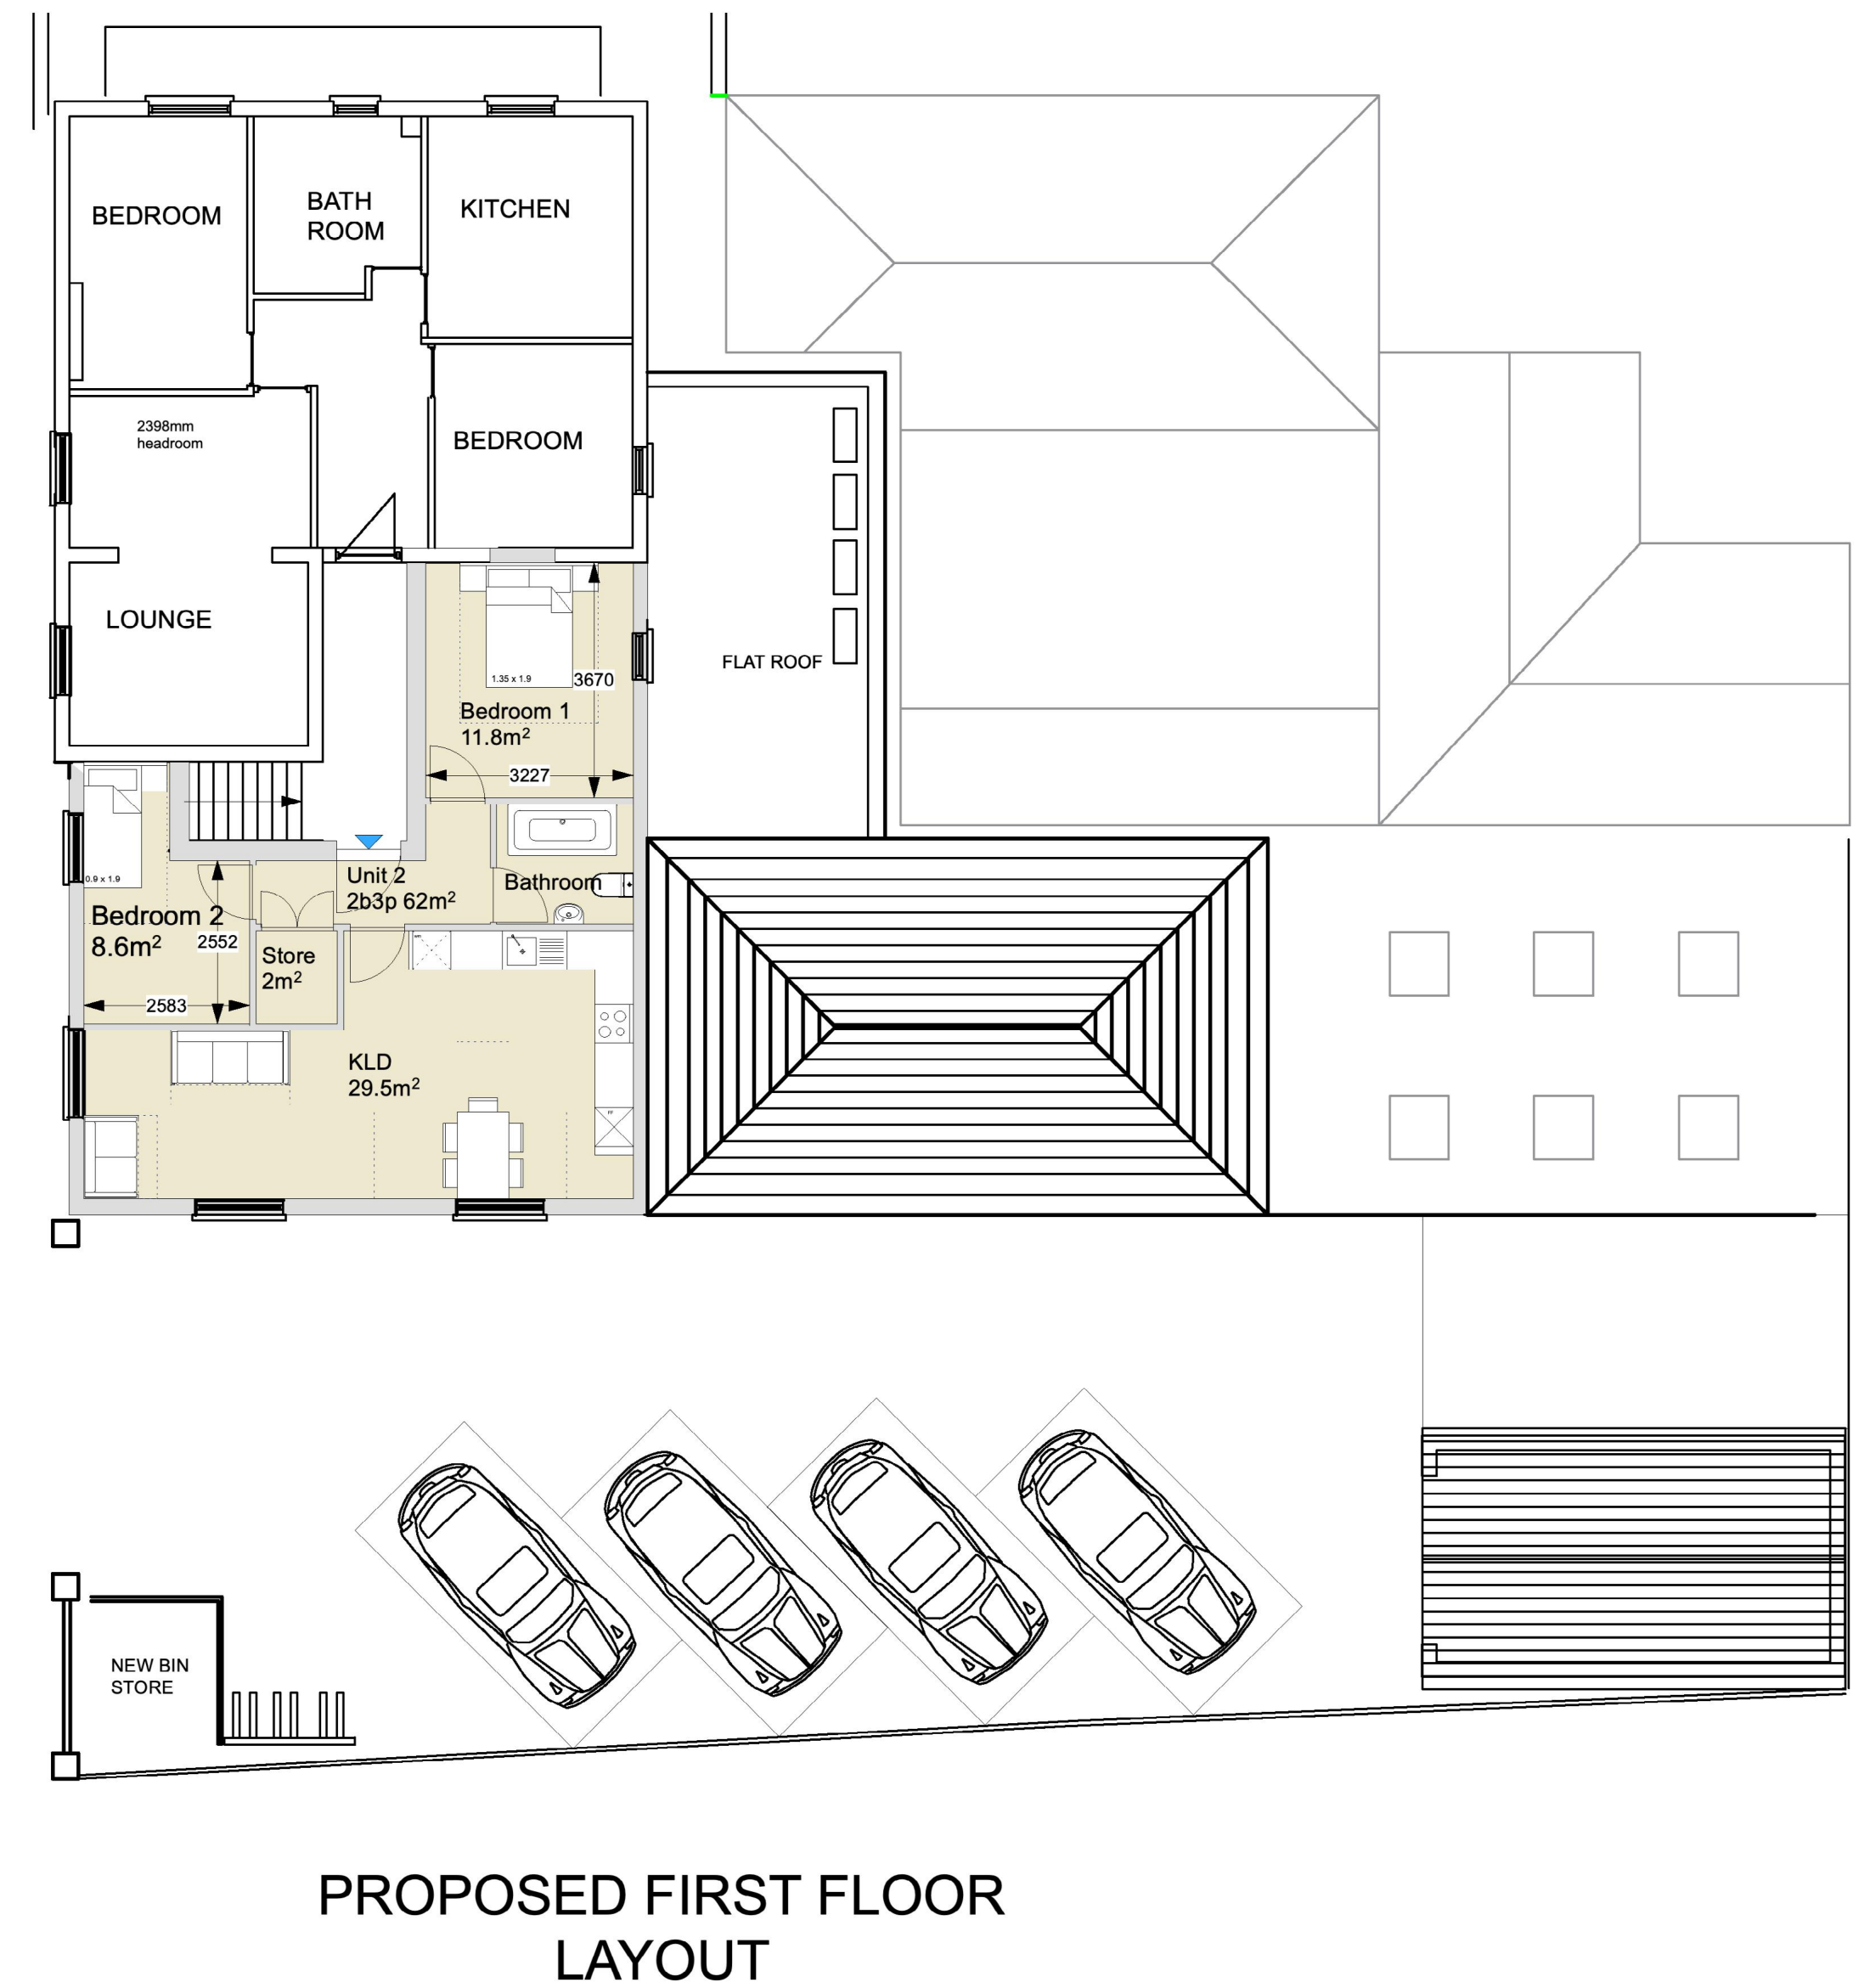
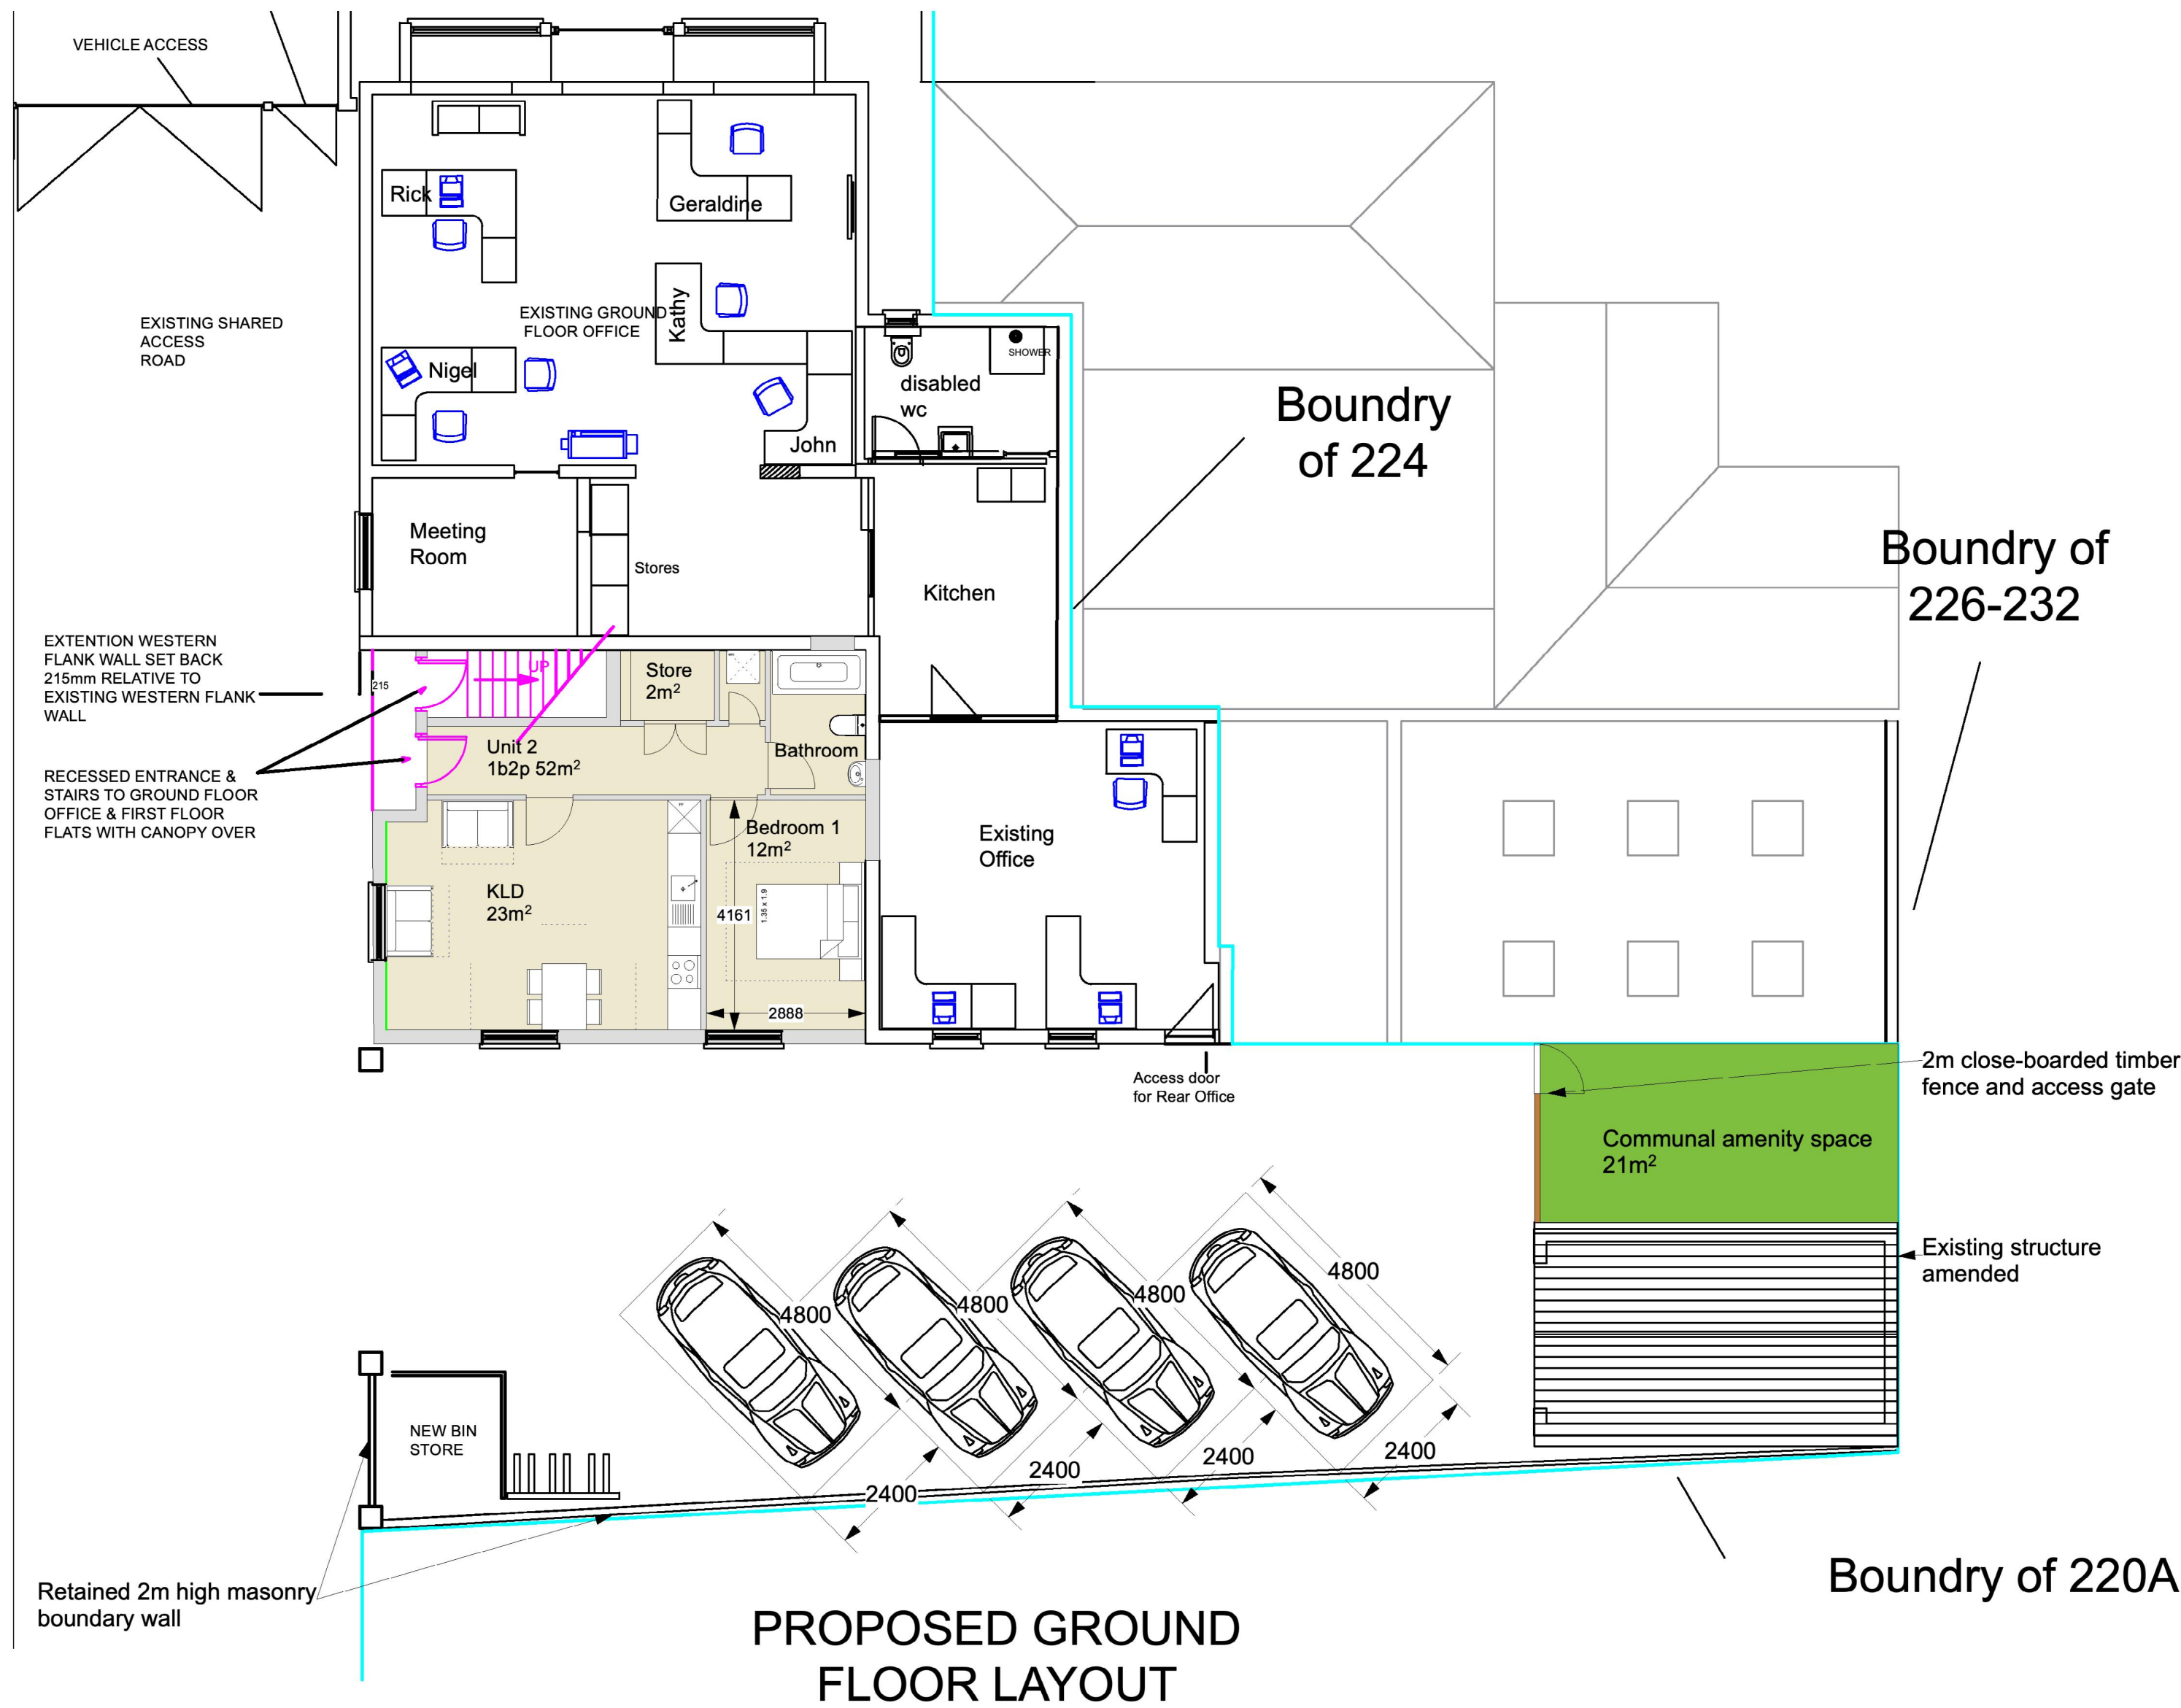


MasterCool

Air Conditioning Specialists

220 Main Road
Romford
Essex
RM2 5HA

Tel: 01708 732700
Fax: 01708 732825

Note:
Do not scale from drawings. Dimensions govern.
All dimensions are in millimeters unless noted otherwise.
All dimensions are to be verified on site before proceeding with the work.
The designer is to be notified of any discrepancies before proceeding.

© MasterCool

Rev.	Date	Issue Details
A	May 24	Proposed
B	Sep 24	Reduced Footprint and Moved Existing Garage

Project 220 Main Road, RM2 5HA			Drawing Proposed Plans & Elevations
Client MasterCool Air Conditioning			
Drawn by NP	Scale@A1 1:100	Status Proposed	Drawing no. MC 59404
Date first issued May 24		Revision C	