


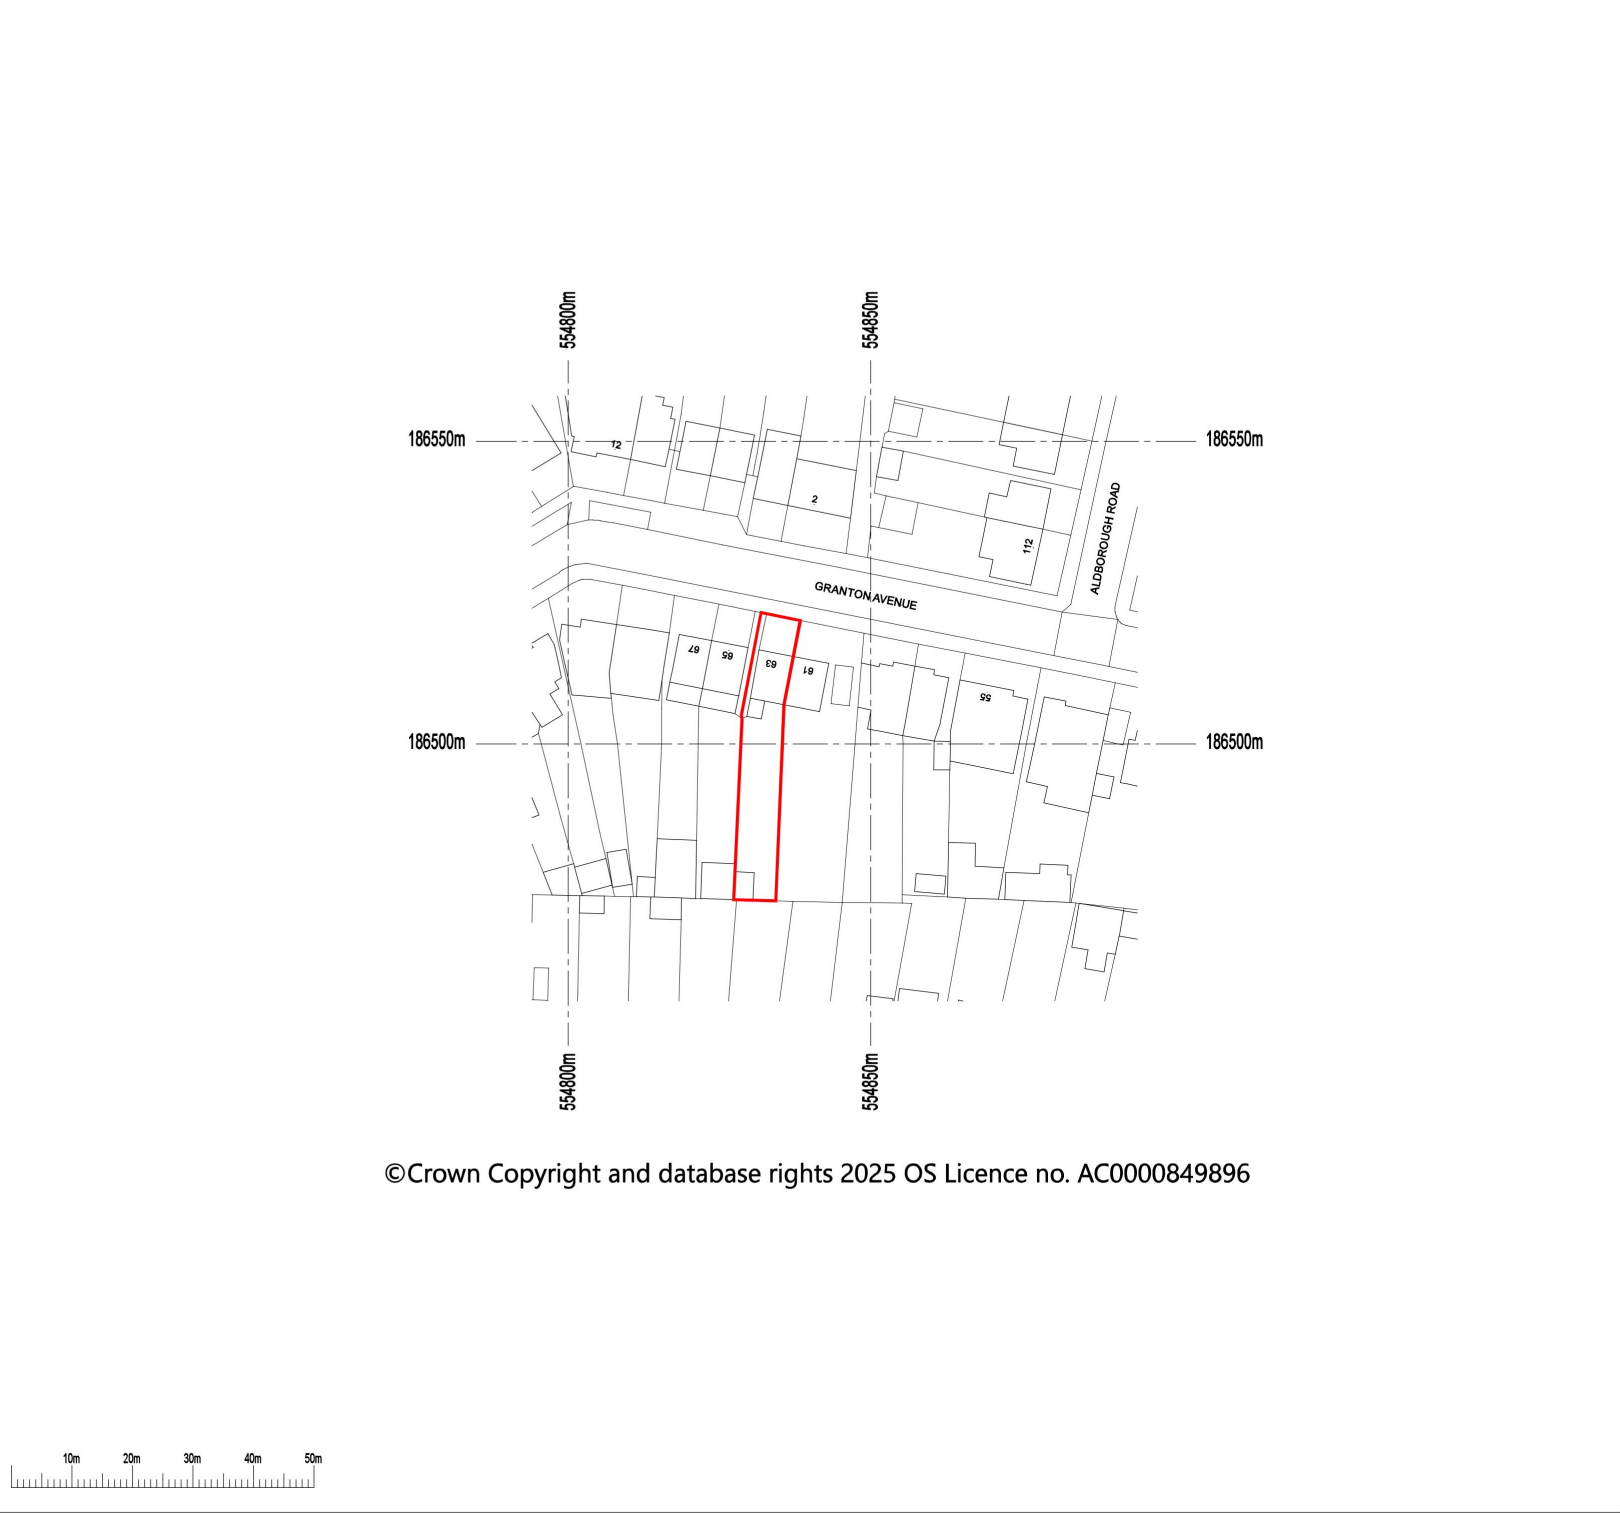


© Crown Copyright and database rights 2025 OS Licence no. AC0000849896



GENERAL NOTES

THIS DRAWING IS THE COPYRIGHT OF WSD DRAUGHTING AND CANNOT BE PRINTED OR REPRODUCED WITHOUT PRIOR PERMISSION.
THIS DRAWING HAS BEEN BASED ON SITE SURVEY INFORMATION.
ALL DIMENSIONS ARE IN MILLIMETRES UNLESS STATED OTHERWISE

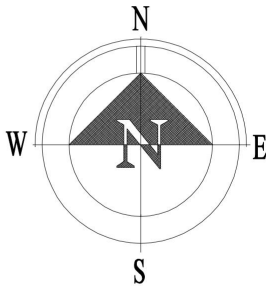

-	Wayne	ISSUED TO PLANNING FOR INFORMATION	23.05.2025	
REV	BY	DESCRIPTION	DATE	CHKD.

Client

David Rudduck



**W STEAR DESIGN
DRAUGHTING**

145 WHITMORE AVENUE,
STIFFORD CLAYS,
GRAYS, ESSEX.
RM16 2HU.

Tel:- Office 01375 397181
Mobile 07702 407653
website:- wsd-draughting.co.uk
email:- wayne@wsd-draughting.co.uk

Contract

**63 Granton Avenue
Upminster, RM14 2RT**

Description

LOCATION PLAN

DRAWN BY Wayne Stear	SCALE 1:1250 @ A4	DATE 23 May 2025
DRAWING ISSUE CODES		
☐ 1. ISSUED FOR RECORD PURPOSES	☐ 4. ISSUED FOR APPROVAL	
☐ 2. CONSTRUCTION/MANUFACTURE ISSUE	☐ 5. FOR CO-ORDINATION	
☐ 3. ISSUED FOR RE-APPROVAL	☒ 6. FOR INFORMATION ONLY	
CHECKED AND AUTHORISED FOR ISSUE AS INDICATED ABOVE		DATE

Job No.	Bld-2446	Drg. No.	003	Sht. 3 of 3	REV -
---------	----------	----------	-----	----------------	----------