


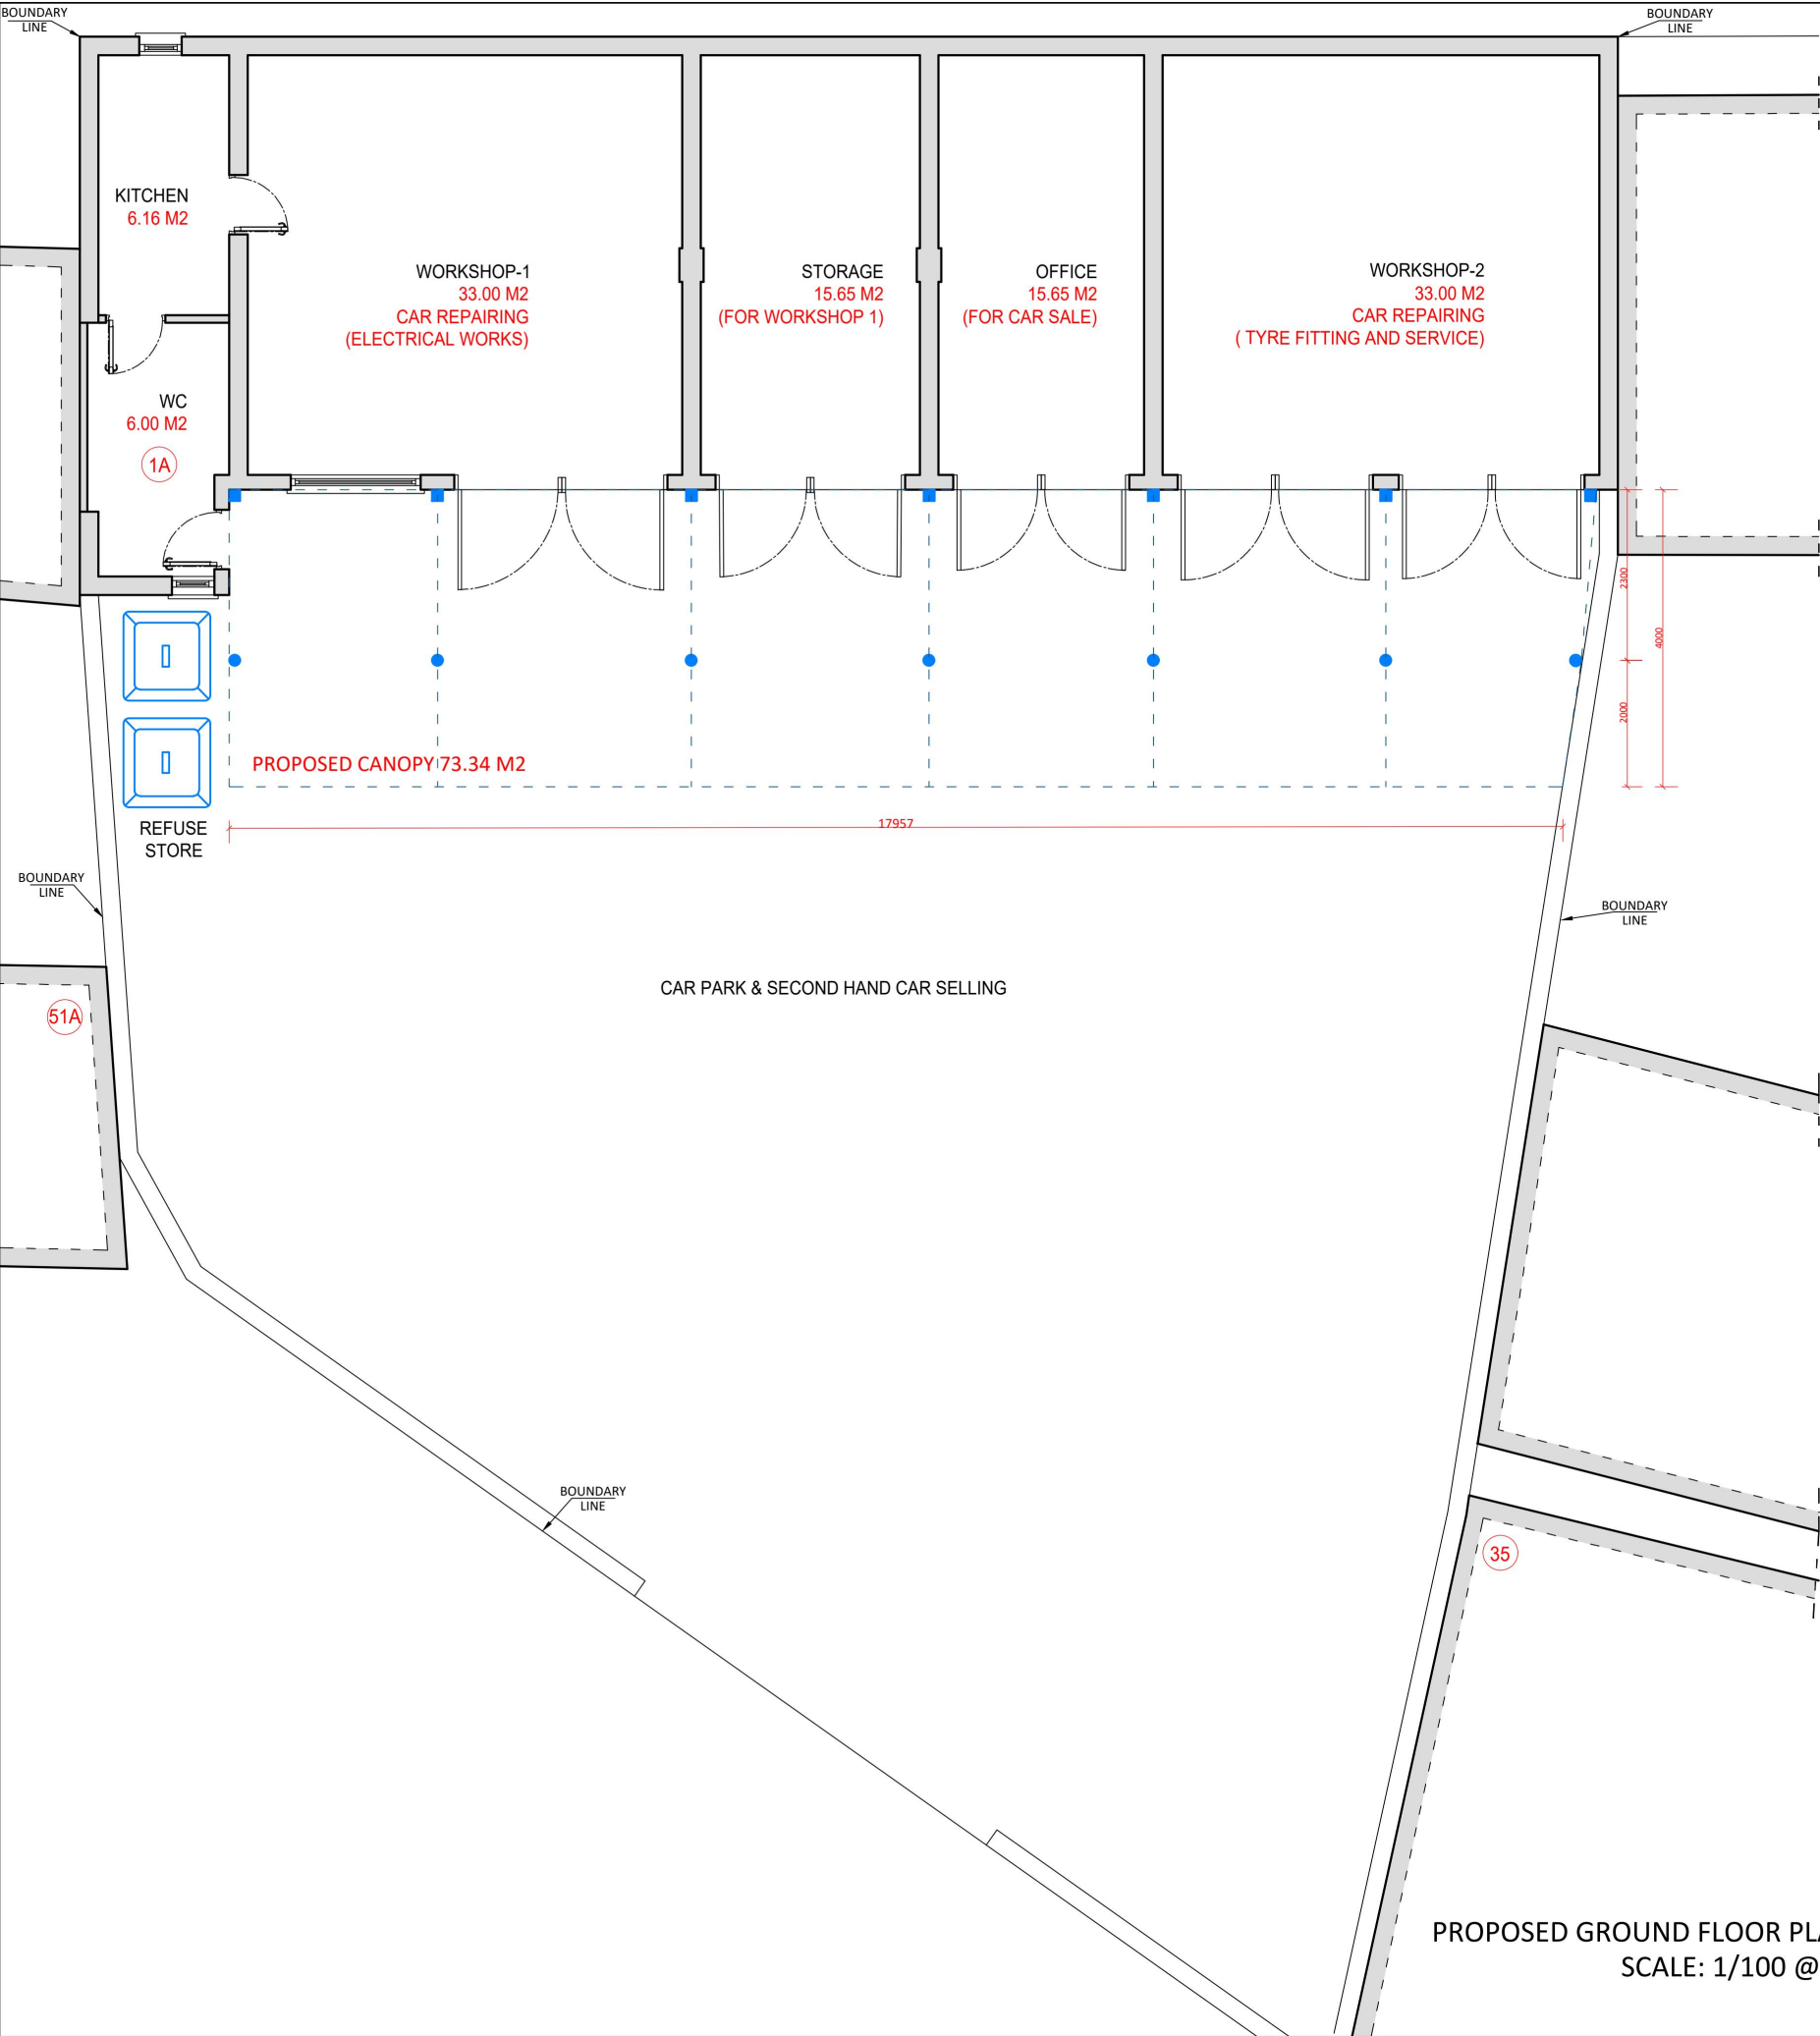

REV.	JAN.	-PROPOSAL USE
A	25	

PROPOSED GROUND FLOOR AREA : 124.10 m²
PROPOSED CANOPY AREA : 73.34 m²

THE CONTENTS OF THIS PLAN INCLUDING THE PRINTED NOTES ARE COPYRIGHT AND REPRODUCTION IN WHOLE OR PART IS NOT PERMITTED WITHOUT PRIOR CONSENT OF ANVA LIMITED ARCHITECTURAL, ENGINEERING AND LICENSING IN WRITING.

REAR OF 1 BILLET LANE
HORNCHURCH
RM11 1TS

PROPOSED
- GROUND FLOOR PLAN

SCALE: 1/100 @A3	REF. NO : 068.24/05
DATE: SEP. 2024	DRG BY:K. GUNDOGDU

anva architectural,
engineering and licensing

P.O. BOX 1827
ILFORD. IG2 7WJ

TEL: 020 8586 4401 FAX:020 8586 4401
MOBILE: 077 10942923 / 079 30407212
E-MAIL: info@a-anva.co.uk