
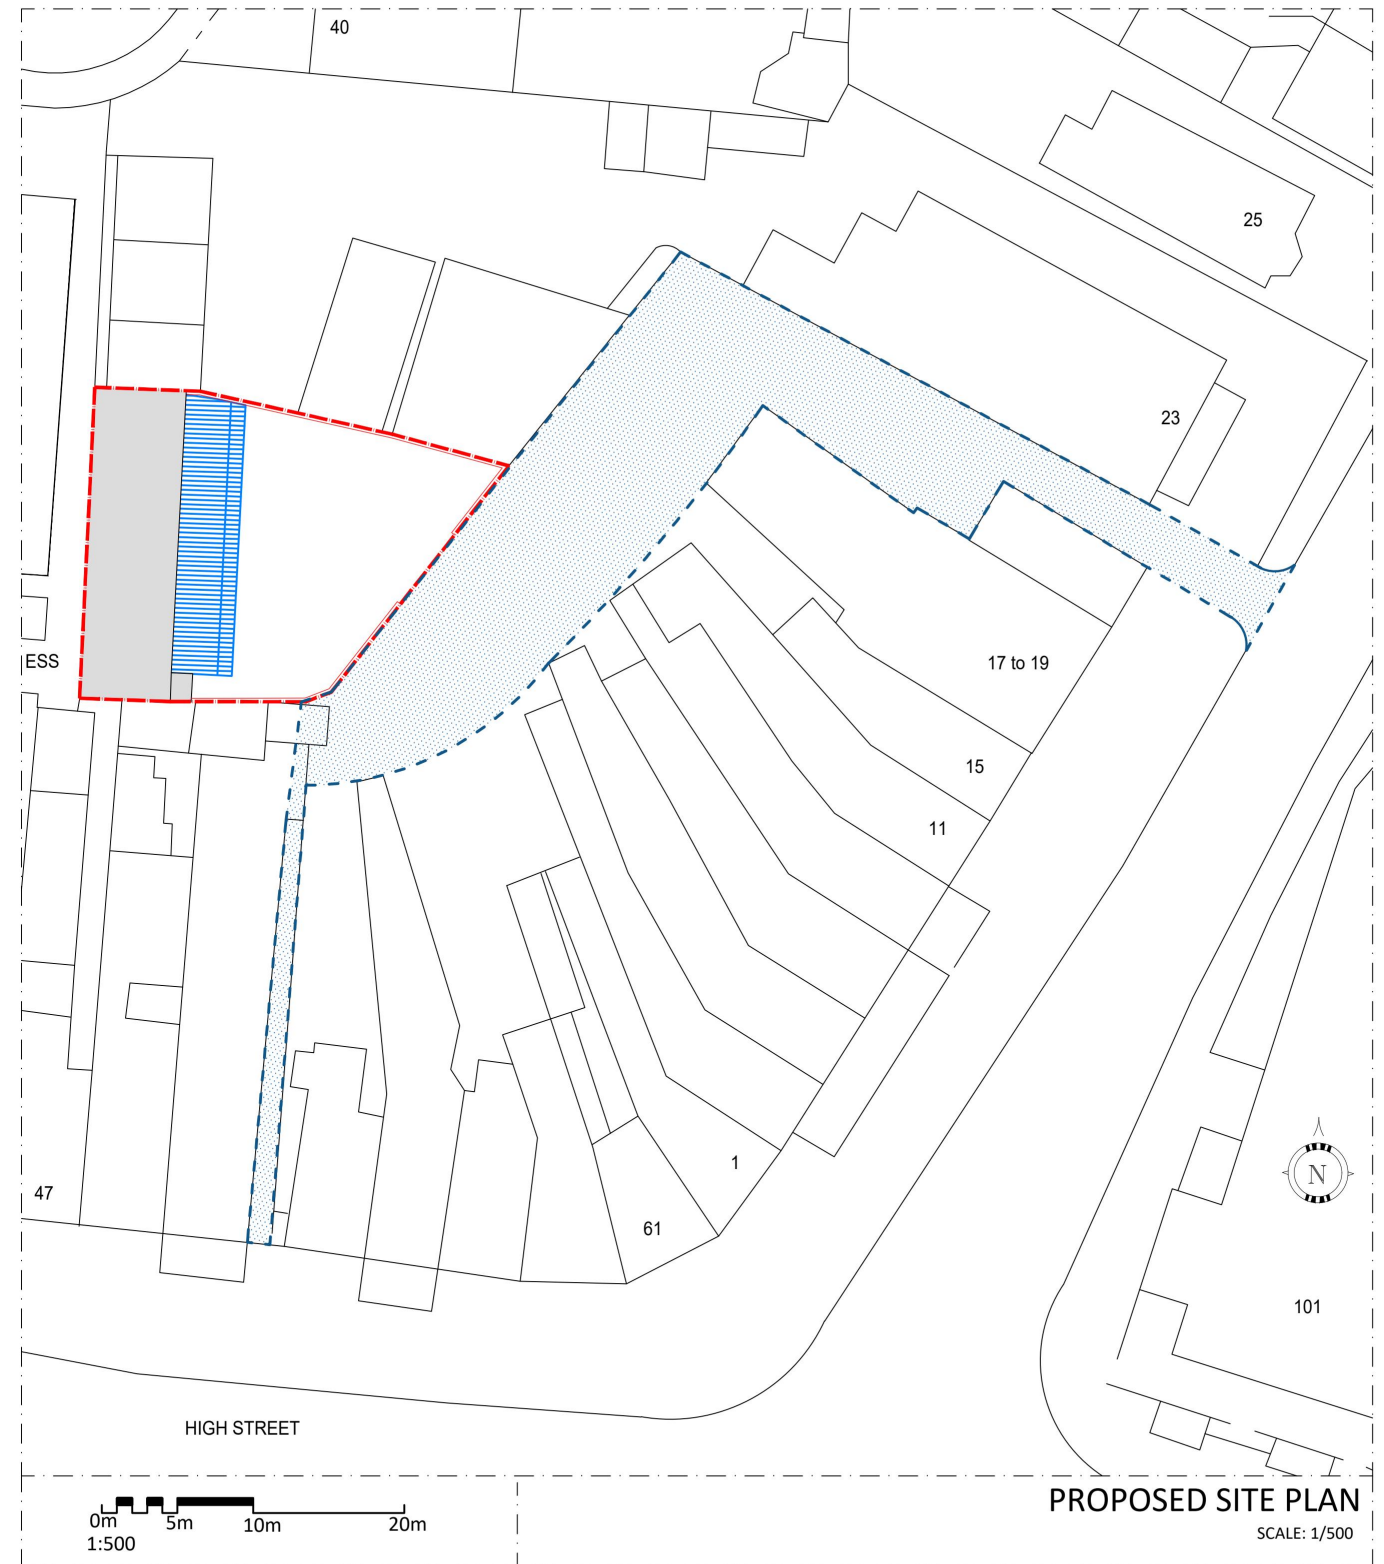


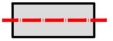

-  COMMUNIAL ACCES AREA
-  AMBIT OF REGARDING PREMISES

THE CONTENTS OF THIS PLAN INCLUDING THE PRINTED NOTES ARE COPYRIGHT AND REPRODUCTION IN WHOLE OR PART IS NOT PERMITTED WITHOUT PRIOR CONSENT OF ANVA LIMITED ARCHITECTURAL, ENGINEERING AND LICENSING IN WRITING.

REAR OF 1 BILLET LANE
HORNCHURCH
RM11 1TS

EXISTING SITE PLAN
PROPOSED SITE PLAN

SCALE: 1/500 @A3

REF. NO : 068.24/01

DATE: SEP. 2024

DRG BY:K. GUNDOGDU

anva architectural,
engineering and licensing
P.O. BOX 1827
ILFORD. IG2 7WJ
TEL: 020 8586 4401 FAX:020 8586 4401
MOBILE: 077 10942923 / 079 30407212
E-MAIL: info@a-anva.co.uk