



Project No: 0912

Drawing No: 0912.06

Date: 06/01/25

Scale: 1:1250@A4

Project Name: Cranham Golf Club



Drawing Name: Application Boundary
Plan (Location Plan)

Drawn By: AR

Checked By: BW

Client: Cranham Golf Club

Revision No:

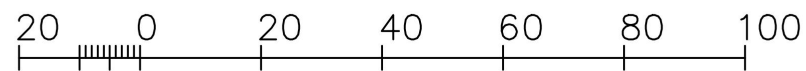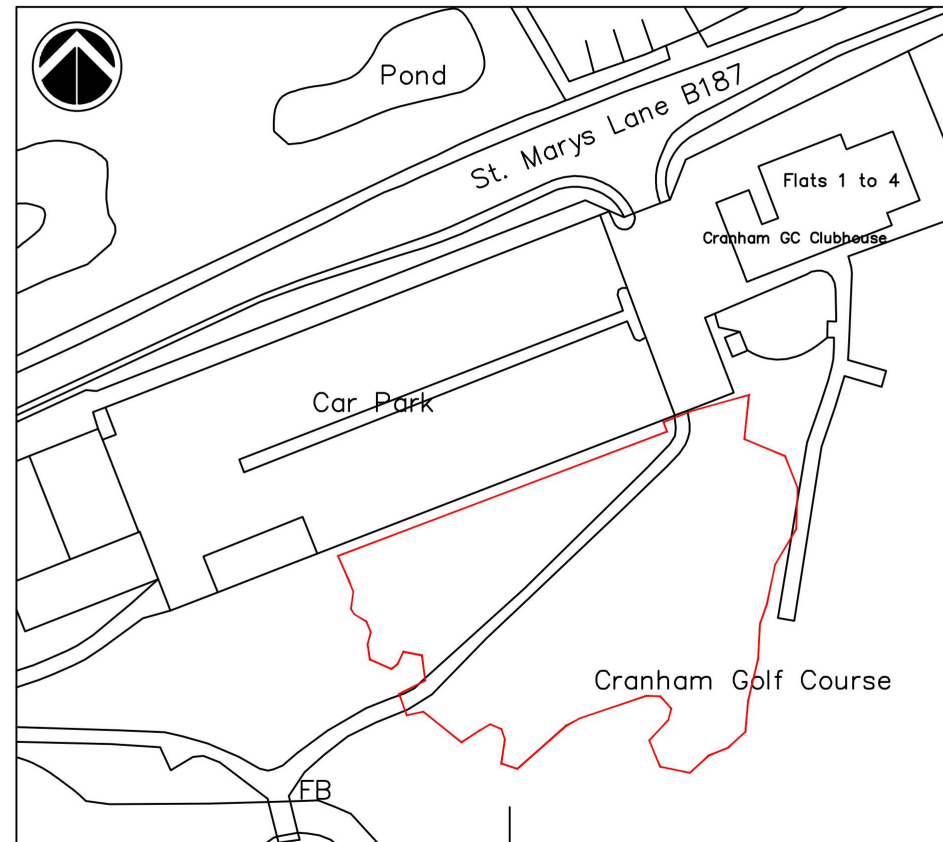

Metres



Production Date: 10 December 2024
Top Left: 558218.491 186832.291 Bottom Right: 558374.489 186783.637
© Crown copyright and database rights 2024 Ordnance Survey 051000354026.
Reproduction in whole or in part is prohibited without the permission of Ordnance Survey