


North Point Determined From
Ordnance Survey Data
Crown Copyright
See Date of Drawing Issue.

A Red line amended to LPA's request. 17.06.2025

No.	Revision	Date
Conditions of acceptance of this drawing are that it is not copied or disclosed to a third party without written permission © .		
Scalable for Planning Purposes Only		
Site 23 Links Avenue, Romford, Essex RM2 6NB		
Project Proposed First floor addition to create a Chalet style bungalow with area to the loft, front addition to extend the garage forward Location Plan		
A & P Designs Architectural Plans, Building Consultants & Surveyors Telephone: 01245 268886 E-mail: info@aandpdesigns.co.uk www.aandpdesigns.com		
Job/ Drawing No.	Drawn By	Rev.
6185/01	CRW	A
Scale	Date	
1:1250 @ A4	May 2025	

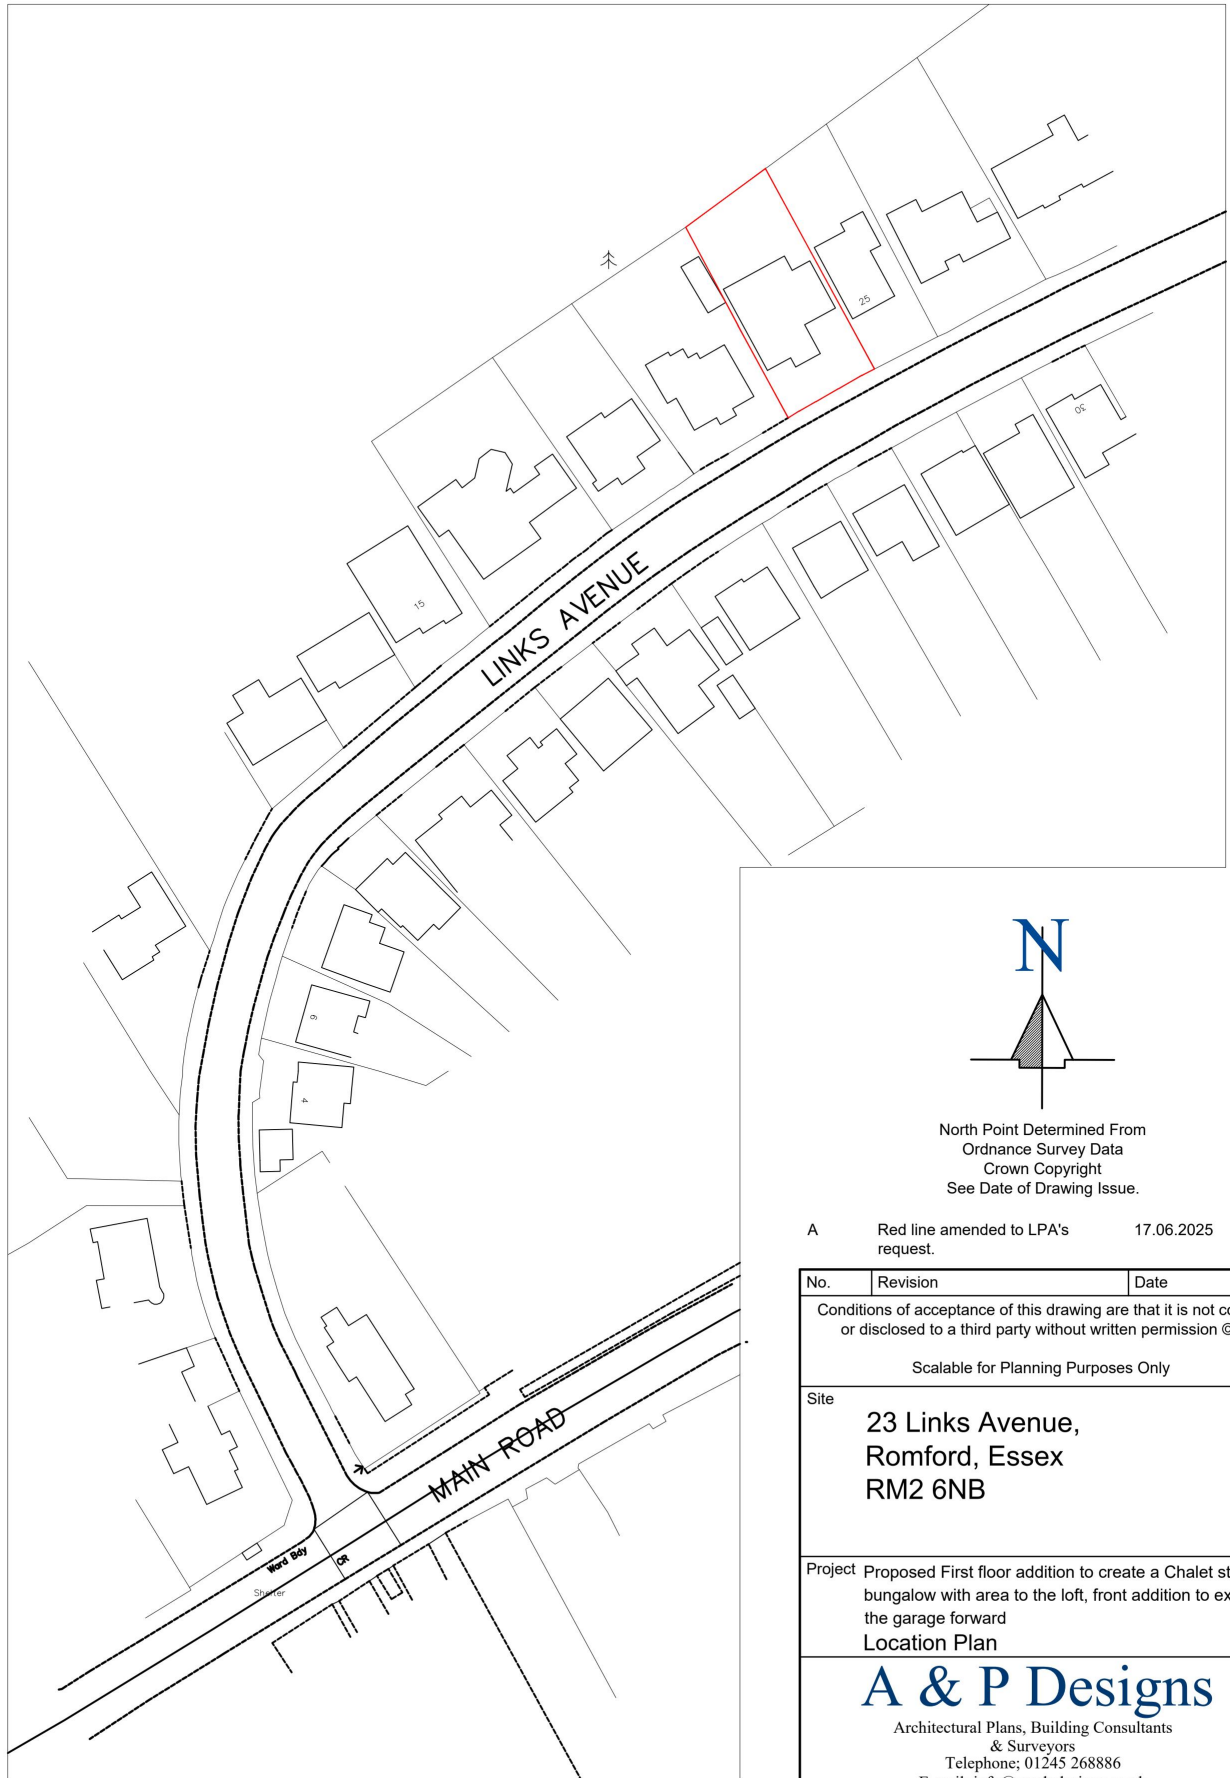