



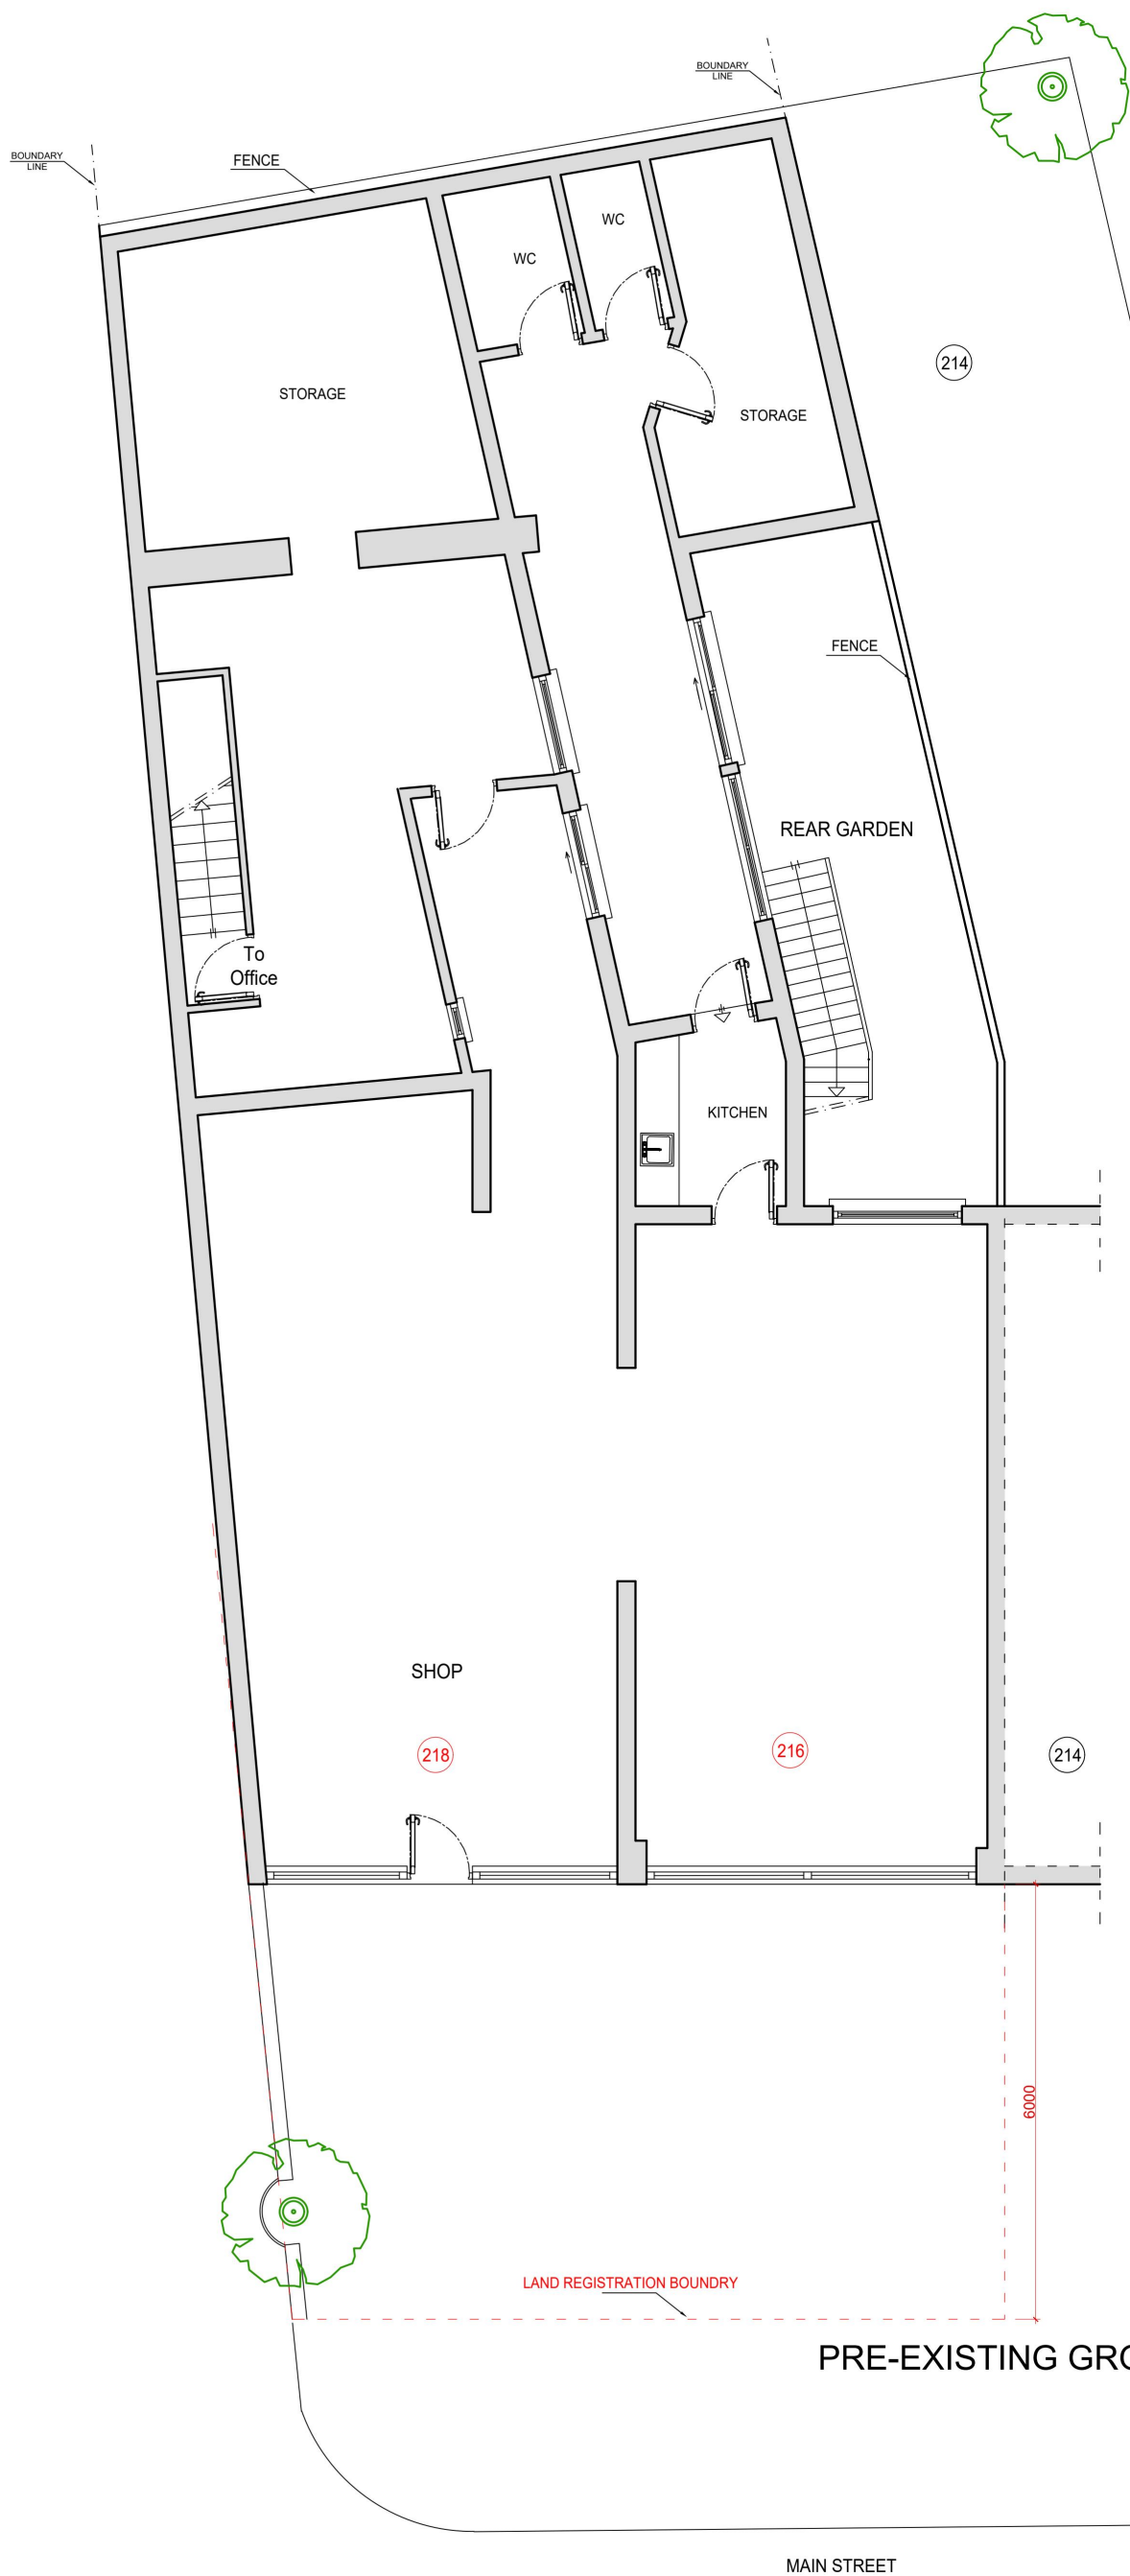

PRE-EXISTING GROUND FLOOR PLAN
SCALE: 1/100 @A3

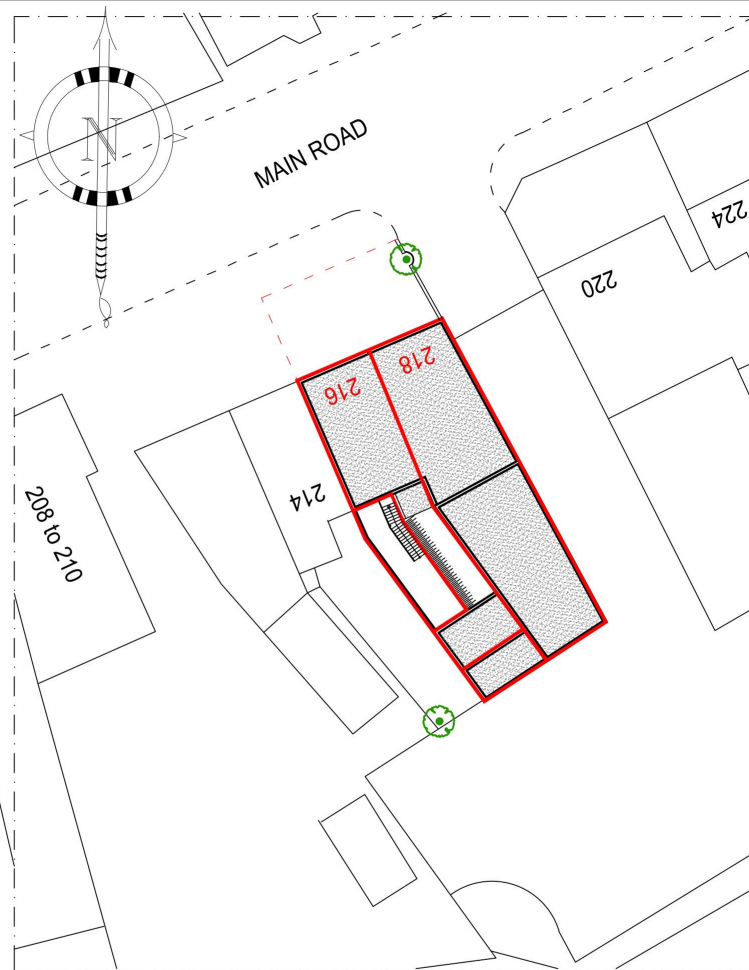

BLOCK PLAN
SCALE: 1/500

THE CONTENTS OF THIS PLAN INCLUDING THE PRINTED NOTES ARE COPYRIGHT AND REPRODUCTION IN WHOLE OR PART IS NOT PERMITTED WITHOUT PRIOR CONSENT OF ANVA ARCHITECTURAL, ENGINEERING AND LICENSING IN WRITING.

216-218
MAIN ROAD
GIDEA PARK ROMFORD
RM2 5HA

PRE-EXISTING
-SITE PLAN
-GROUND FLOOR PLAN

SCALE: 1/100 @A3
1/500

REF. NO : 052.25/01


DATE: JUNE. 2025

DRG BY: B.OZDEMIR


anva architectural,
engineering and licensing

P.O. BOX 1827
ILFORD. IG2 7WJ
TEL: 020 8586 4401 FAX: 020 8586 4401
MOBILE: 077 10942923 / 079 30407212
E-MAIL: info@a-anva.co.uk

PRE-EXISTING
GROUND FLOOR AREA : 210.00 m²

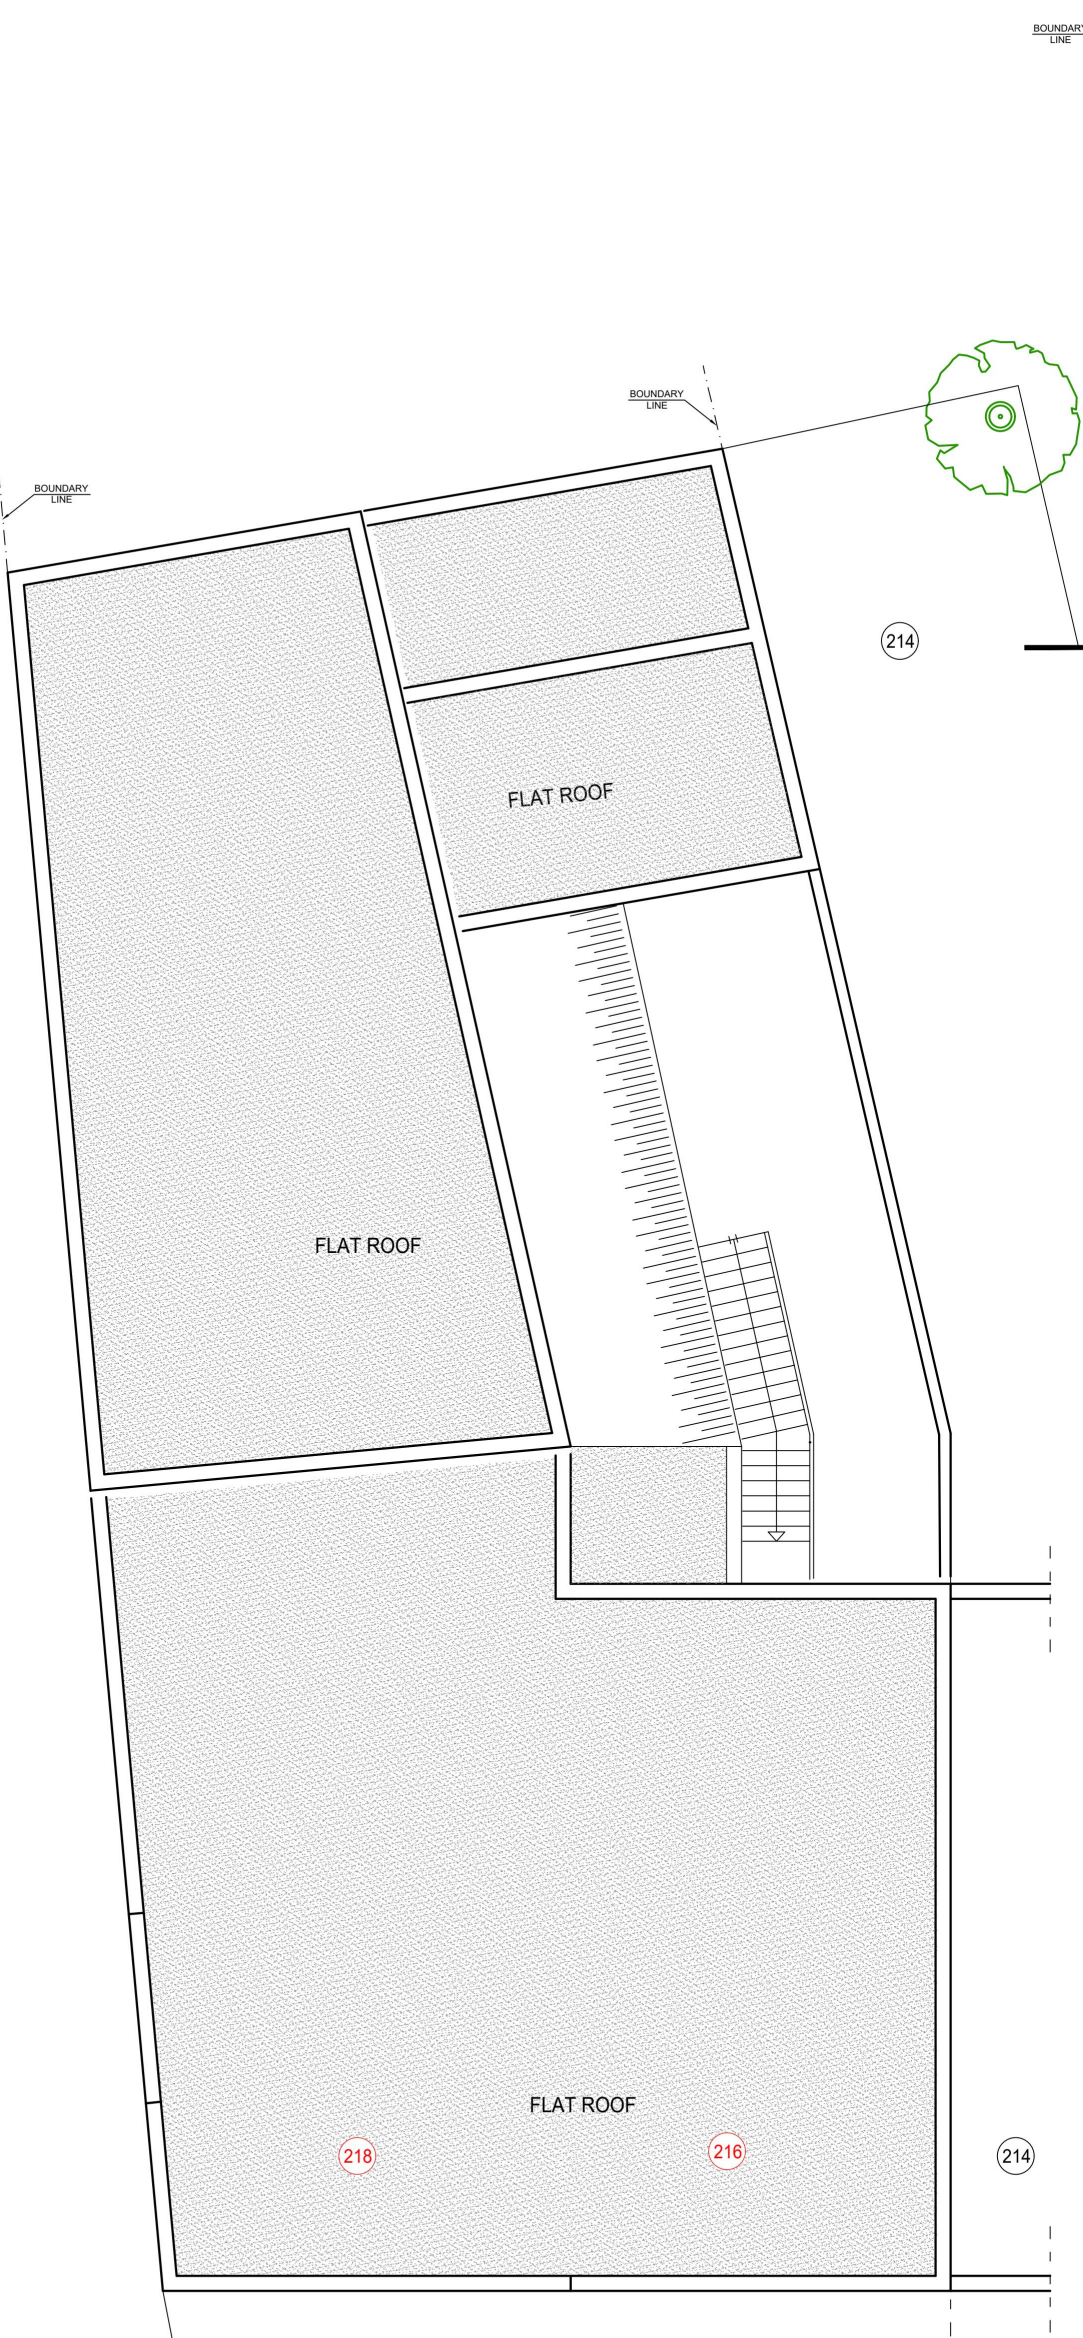

PRE-EXISTING ROOF PLAN
SCALE: 1/100 @A3

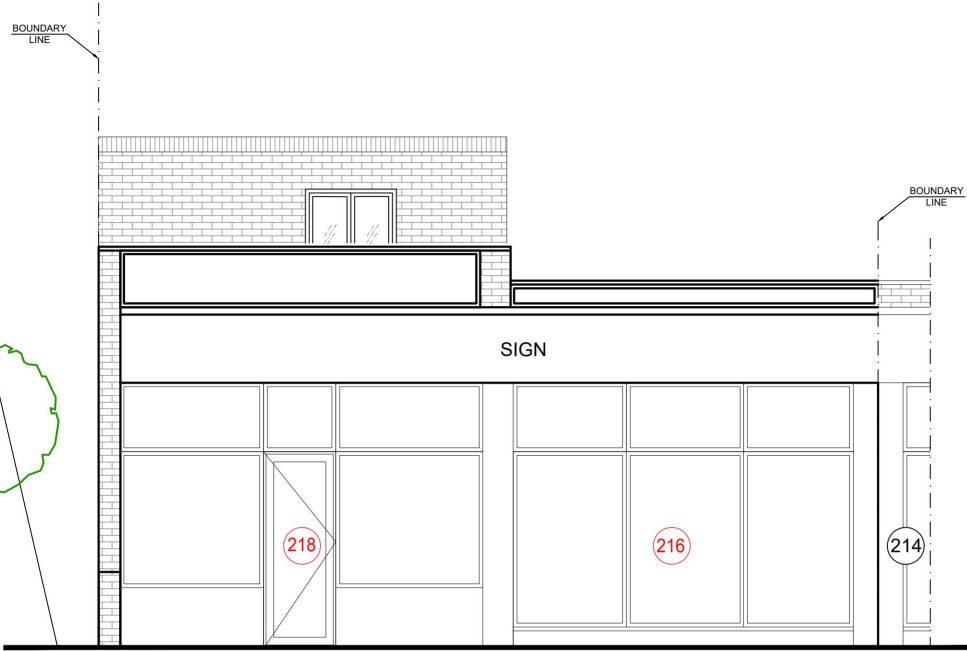

EXISTING FRONT ELEVATION
SCALE: 1/100

THE CONTENTS OF THIS PLAN INCLUDING THE PRINTED NOTES ARE COPYRIGHT AND REPRODUCTION IN WHOLE OR PART IS NOT PERMITTED WITHOUT PRIOR CONSENT OF ANVA ARCHITECTURAL, ENGINEERING AND LICENSING IN WRITING.

216-218
MAIN ROAD
GIDEA PARK
ROMFORD
RM2 5HA

PRE-EXISTING
-ROOF PLAN
-FRONT ELEVATION
-REAR ELEVATION

SCALE: 1/100 @A3


REF. NO : 052.25/02


DATE: JUNE. 2025

DRG BY: B.OZDEMIR


anva architectural,
engineering and licensing

P.O. BOX 1827
ILFORD. IG2 7WJ
TEL: 020 8586 4401 FAX: 020 8586 4401
MOBILE: 077 10942923 / 079 30407212
E-MAIL: info@a-anva.co.uk

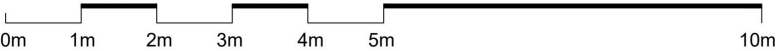

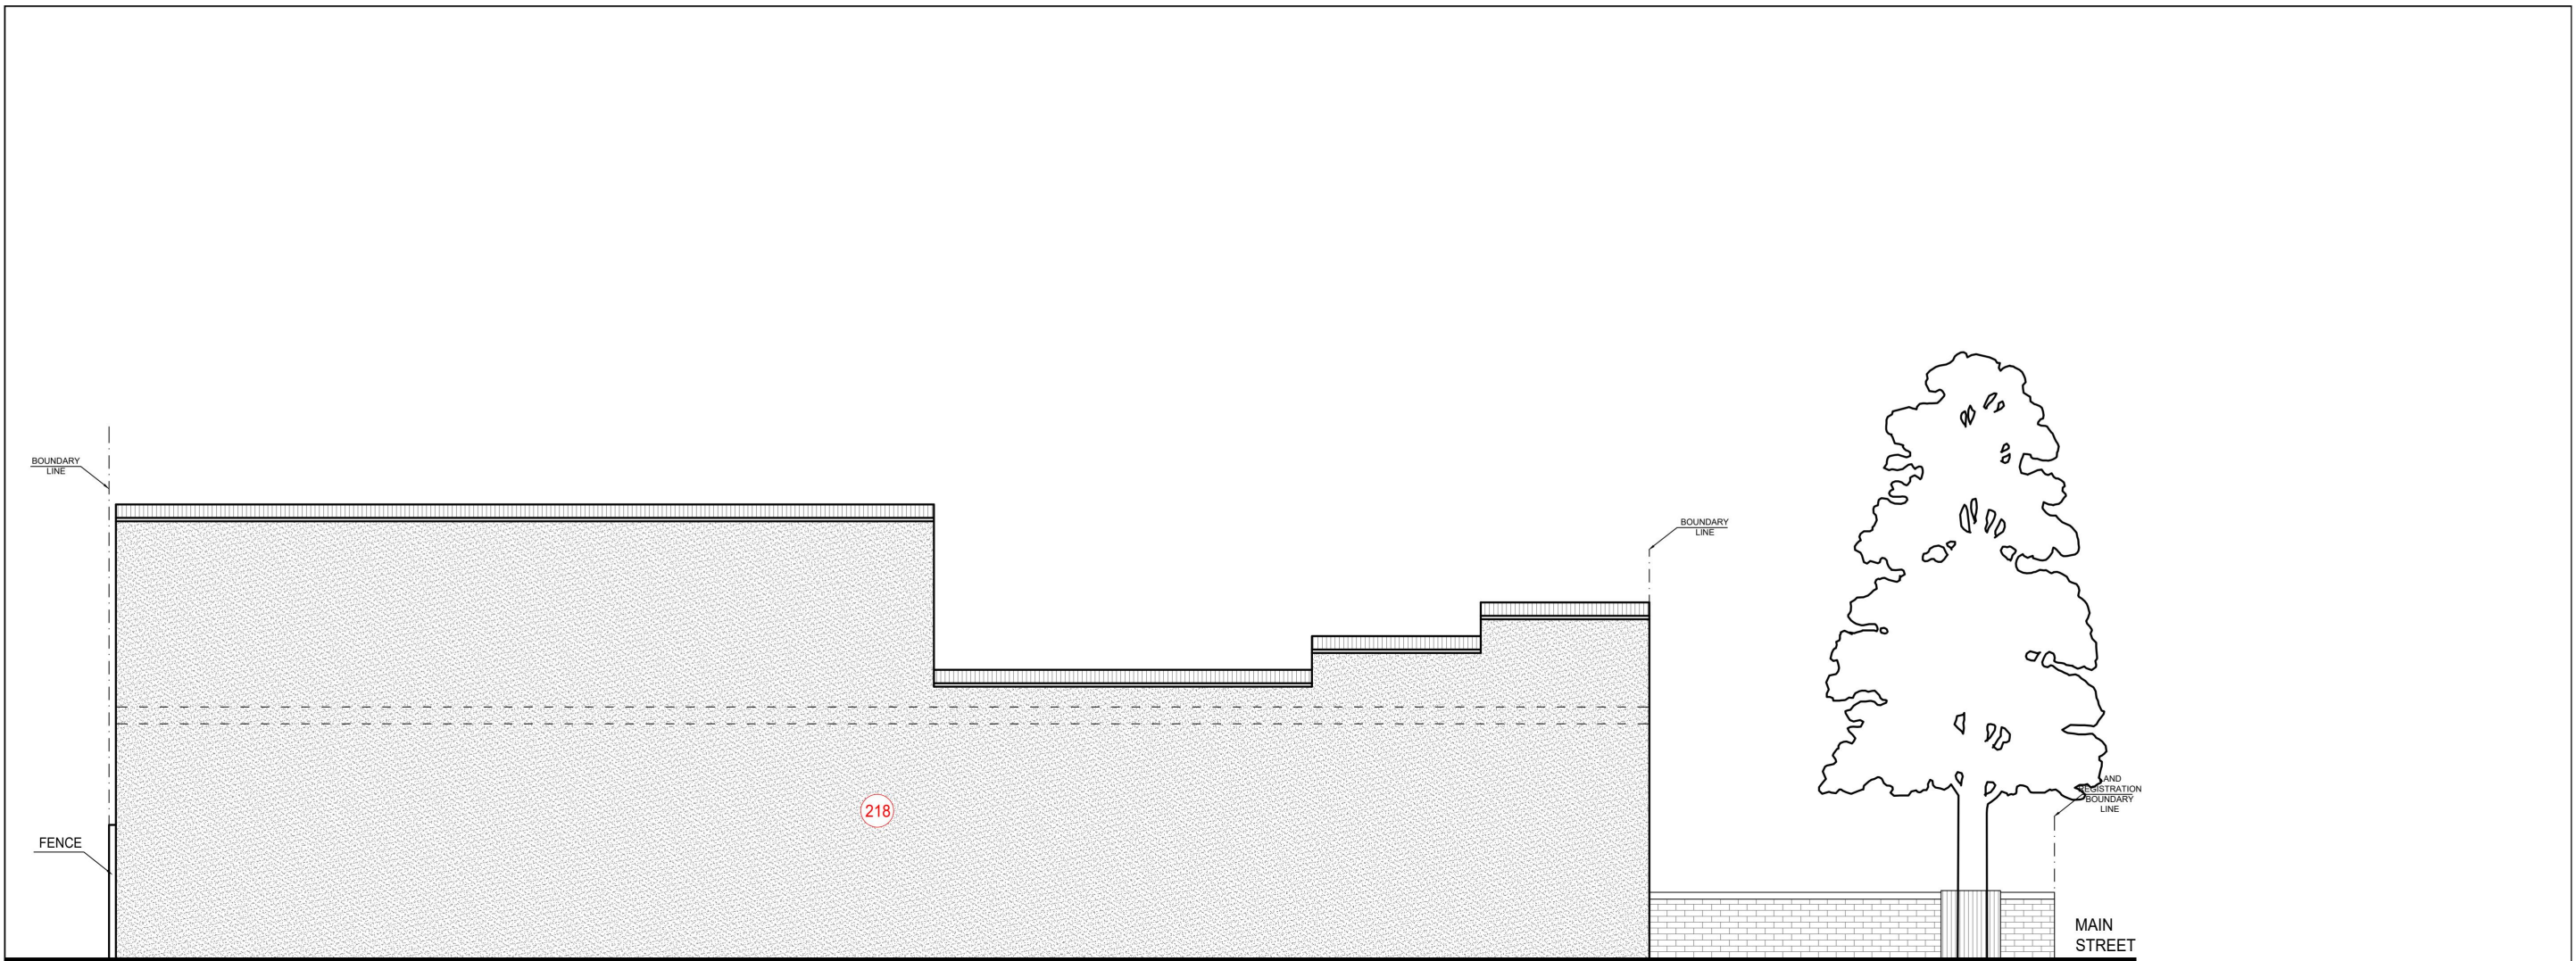

PRE-EXISTING SIDE ELEVATION
SCALE:1/100

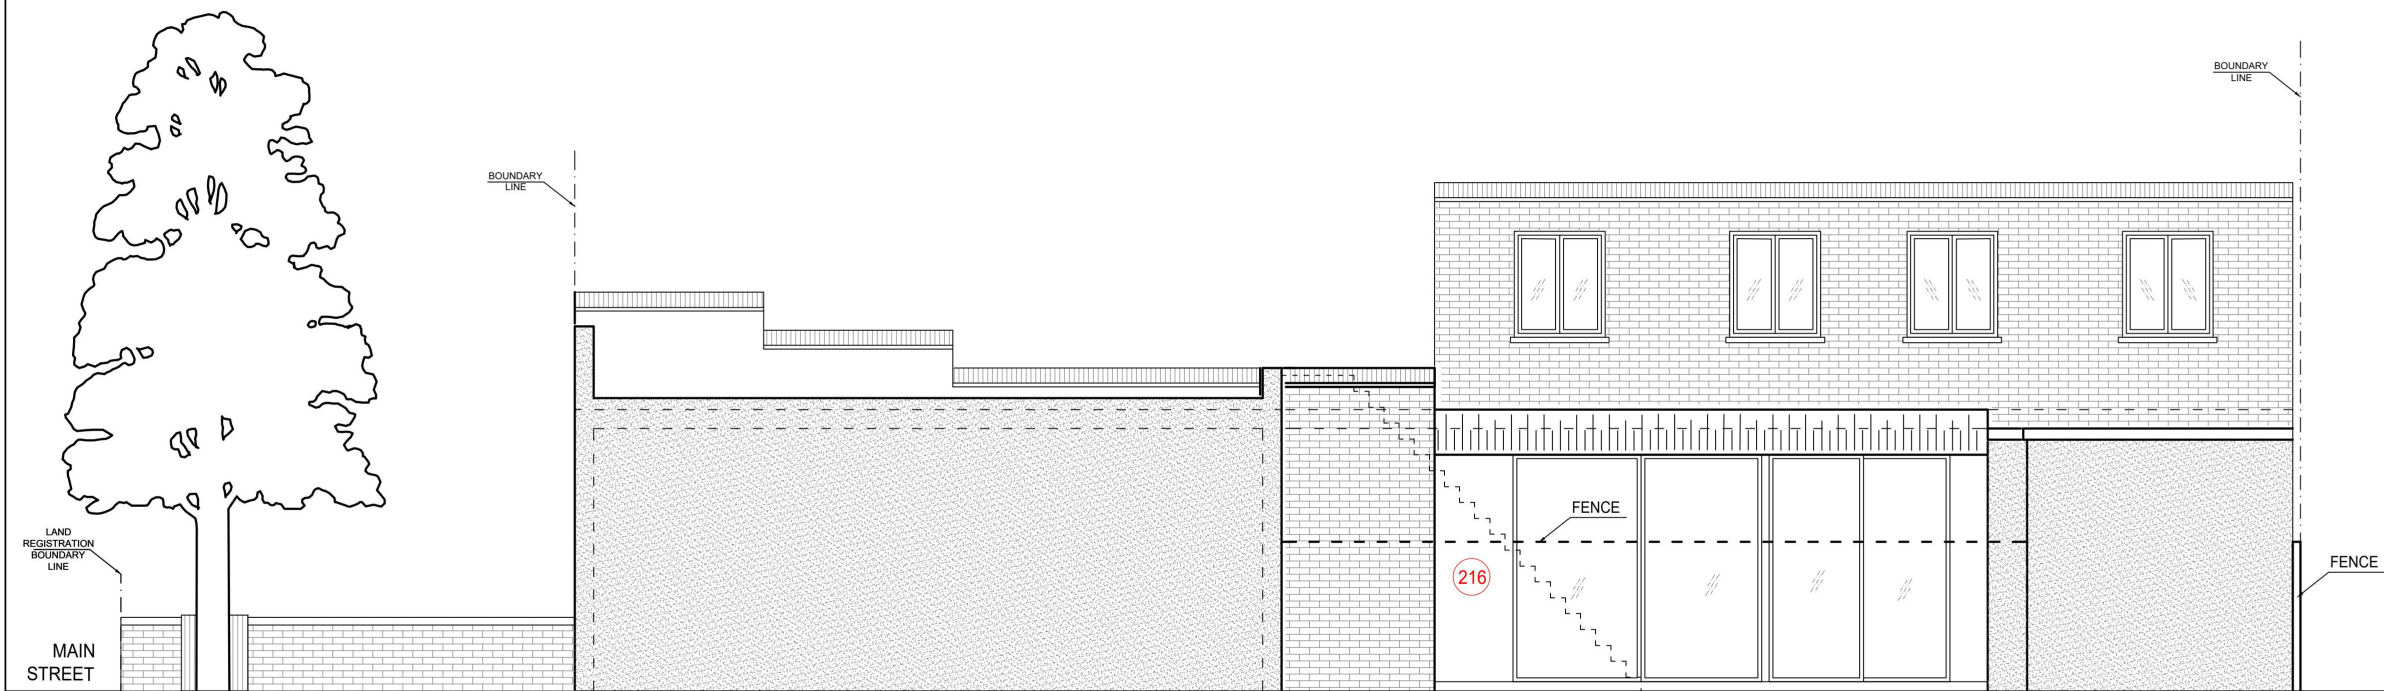

PRE-EXISTING SIDE ELEVATION
SCALE:1/100

0m 1m 2m 3m 4m 5m 10m

THE CONTENTS OF THIS PLAN INCLUDING THE PRINTED NOTES ARE COPYRIGHT AND REPRODUCTION IN WHOLE OR PART IS NOT PERMITTED WITHOUT PRIOR CONSENT OF ANVA ARCHITECTURAL, ENGINEERING AND LICENSING IN WRITING.

216-218
MAIN ROAD
GIDEA PARK
ROMFORD
RM2 5HA

PRE-EXISTING
-SIDE ELEVATIONS

SCALE: 1/100 @A3


REF. NO : 052.25/03

DATE: JUNE. 2025

DRG BY: B.OZDEMIR

anva architectural,
engineering and licensing

P.O. BOX 1827
ILFORD. IG2 7WJ
TEL: 020 8586 4401 FAX:020 8586 4401
MOBILE: 077 10942923 / 079 30407212
E-MAIL: info@a-anva.co.uk

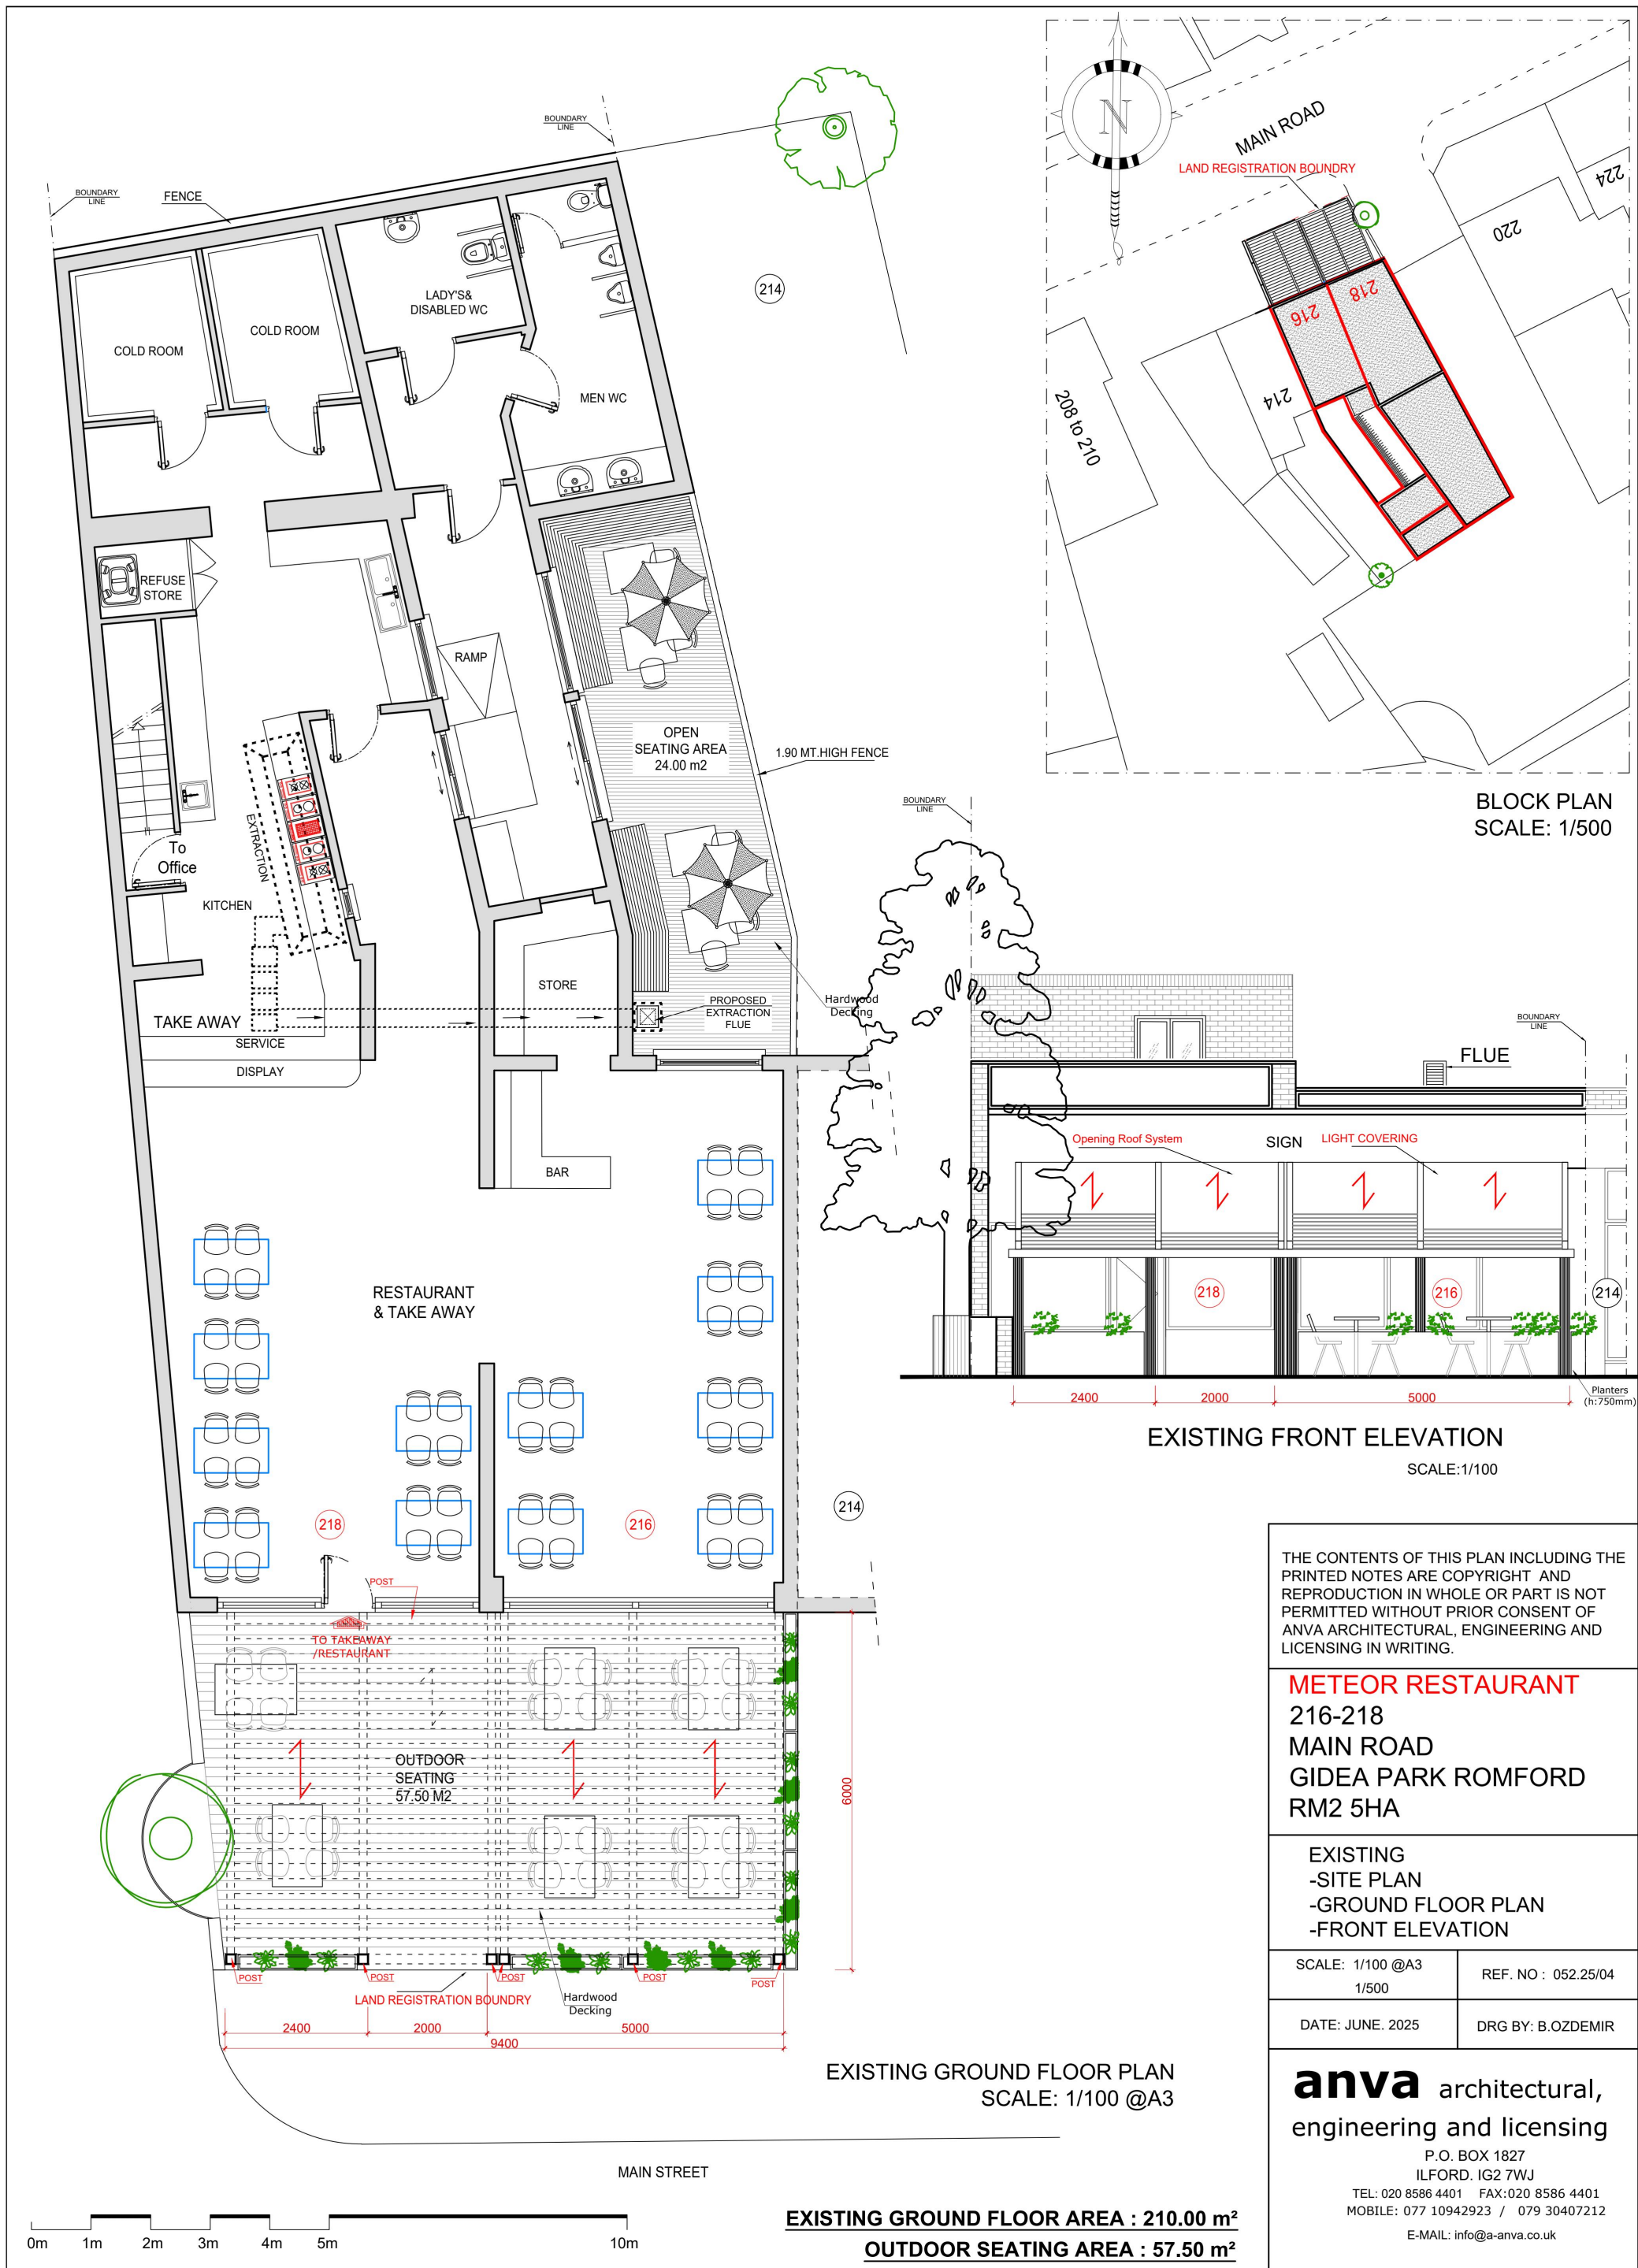


THE CONTENTS OF THIS PLAN INCLUDING THE PRINTED NOTES ARE COPYRIGHT AND REPRODUCTION IN WHOLE OR PART IS NOT PERMITTED WITHOUT PRIOR CONSENT OF ANVA ARCHITECTURAL, ENGINEERING AND LICENSING IN WRITING.

METEOR RESTAURANT
216-218
MAIN ROAD
GIDEA PARK ROMFORD
RM2 5HA


EXISTING
-SITE PLAN
-GROUND FLOOR PLAN
-FRONT ELEVATION

SCALE: 1/100 @A3 1/500	REF. NO : 052.25/04
DATE: JUNE. 2025	DRG BY: B.OZDEMIR

anva architectural,
engineering and licensing
P.O. BOX 1827
ILFORD. IG2 7WJ
TEL: 020 8586 4401 FAX: 020 8586 4401
MOBILE: 077 10942923 / 079 30407212
E-MAIL: info@a-anva.co.uk

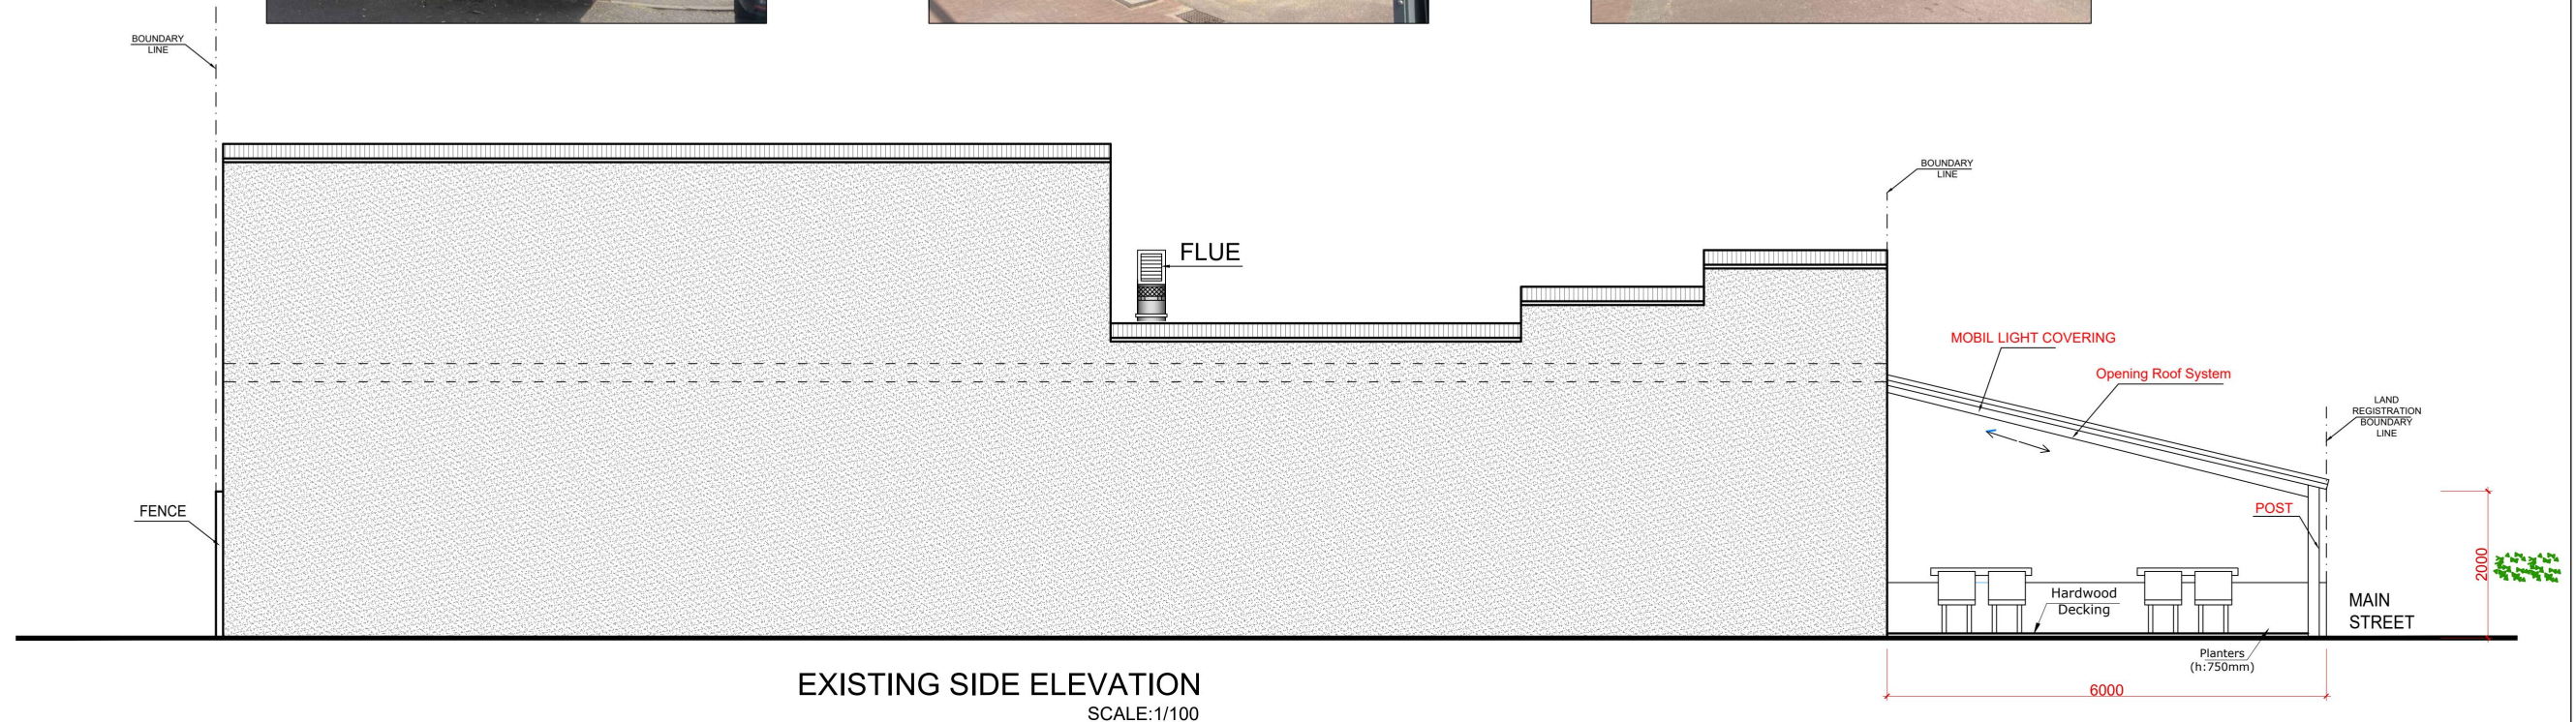

EXISTING SIDE ELEVATION
SCALE:1/100

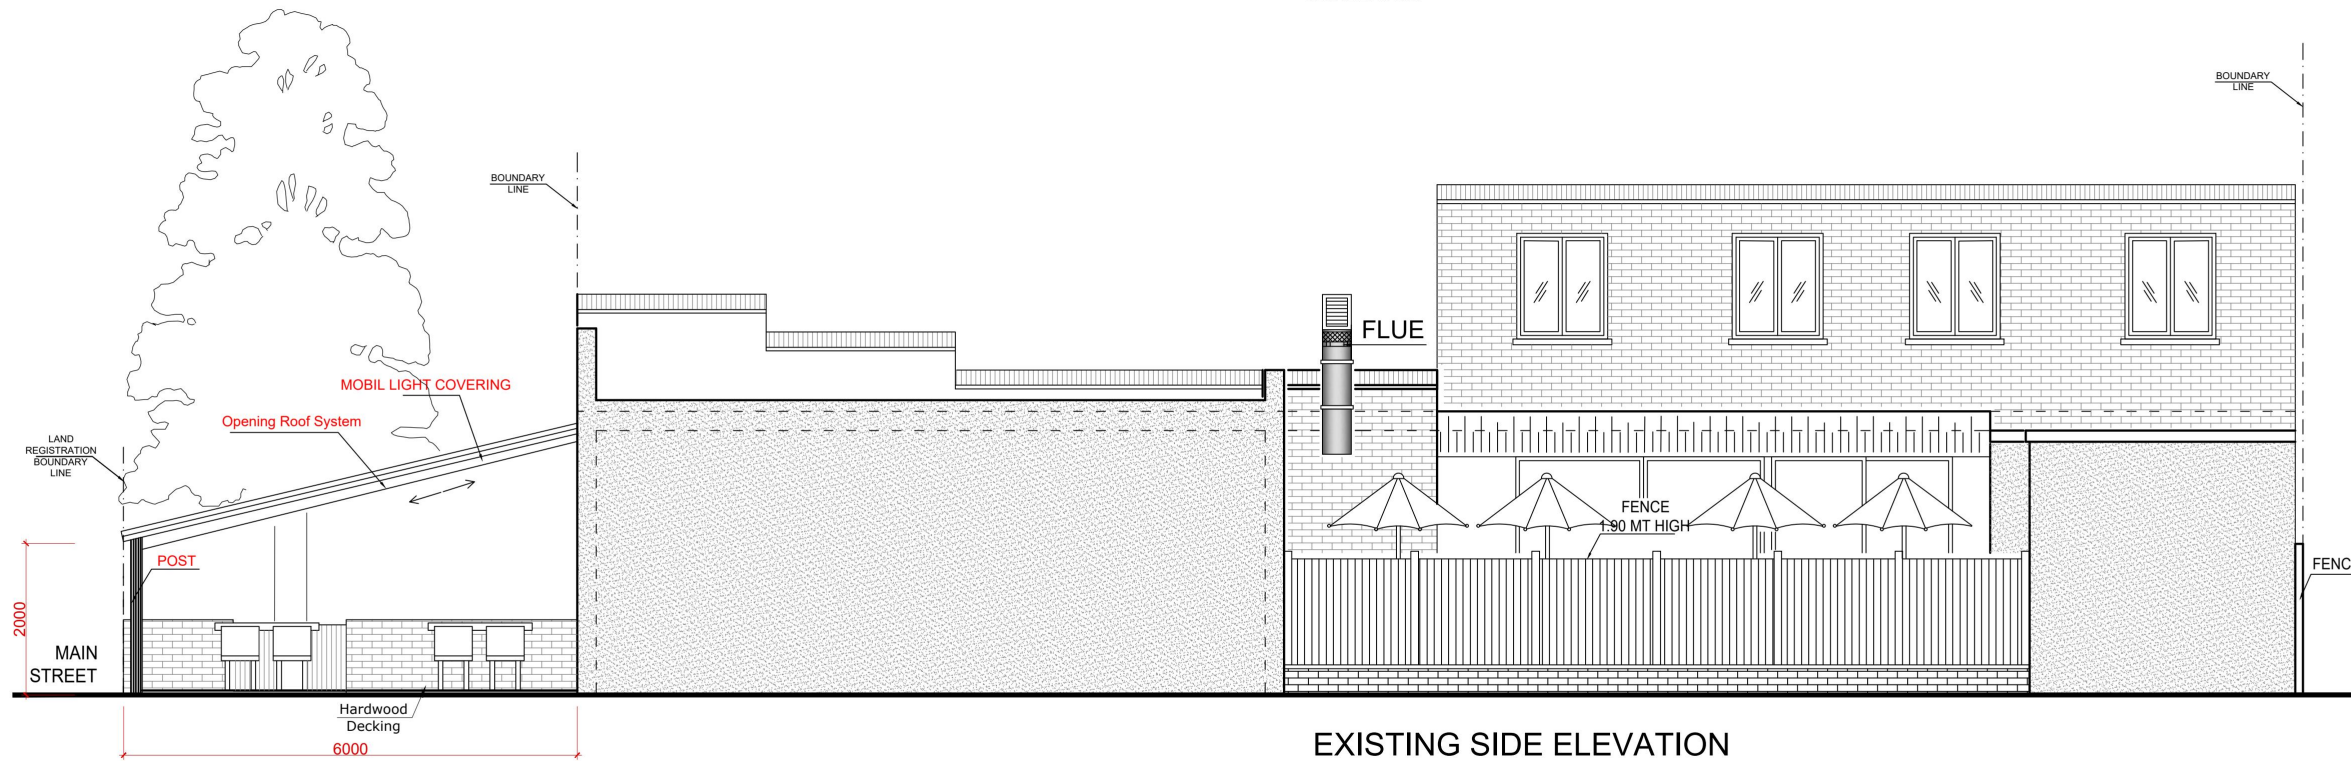

EXISTING SIDE ELEVATION
SCALE:1/100

0m 1m 2m 3m 4m 5m 10m

THE CONTENTS OF THIS PLAN INCLUDING THE PRINTED NOTES ARE COPYRIGHT AND REPRODUCTION IN WHOLE OR PART IS NOT PERMITTED WITHOUT PRIOR CONSENT OF ANVA ARCHITECTURAL, ENGINEERING AND LICENSING IN WRITING.

216-218
MAIN ROAD
GIDEA PARK ROMFORD
RM2 5HA

EXISTING
-SIDE ELEVATIONS

SCALE: 1/100 @A3	REF. NO : 052.25/05
DATE: JUNE. 2025	DRG BY: B.OZDEMIR

anva architectural,
engineering and licensing
P.O. BOX 1827
ILFORD. IG2 7WJ
TEL: 020 8586 4401 FAX:020 8586 4401
MOBILE: 077 10942923 / 079 30407212
E-MAIL: info@a-anva.co.uk