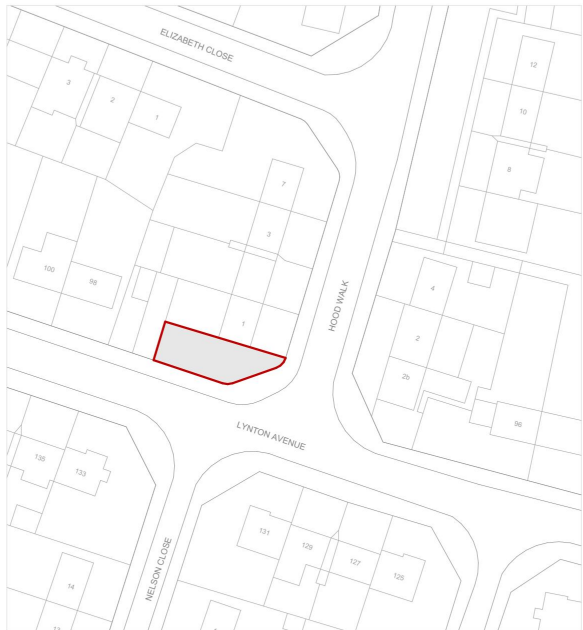


	A: 892 London Road Thornton Heath Croydon, London CR7 7PB T: 020 7302 3111 E: info@mmplanning-architecture.co.uk	Site : 1 Hood Walk, Romford, London	Project : New	Drawing Title : Location Plan Drawing Number : A.02.3.1	 Scale : 1:1250	Date : 7/3/2025	Notes 1. This drawing has been prepared for planning purposes only. 2. All copyrights are reserved to the creator of the drawings and consent should be sought for non-commercial use. 3. The contractor is responsible for checking all dimensions before commencing works. 4. Should not be scaled from this drawing. 5. Any discrepancy found should be brought to the attention of the creator of the drawings.
---	--	---	-----------------------------	---	---	-------------------------------	---