



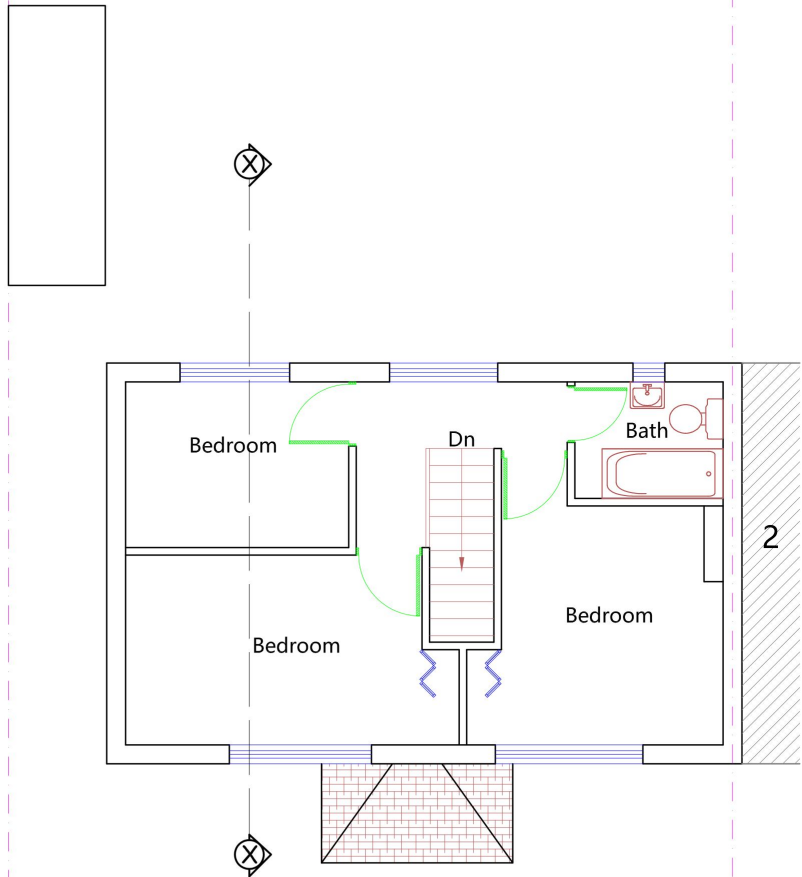


Existing First Floor Plan

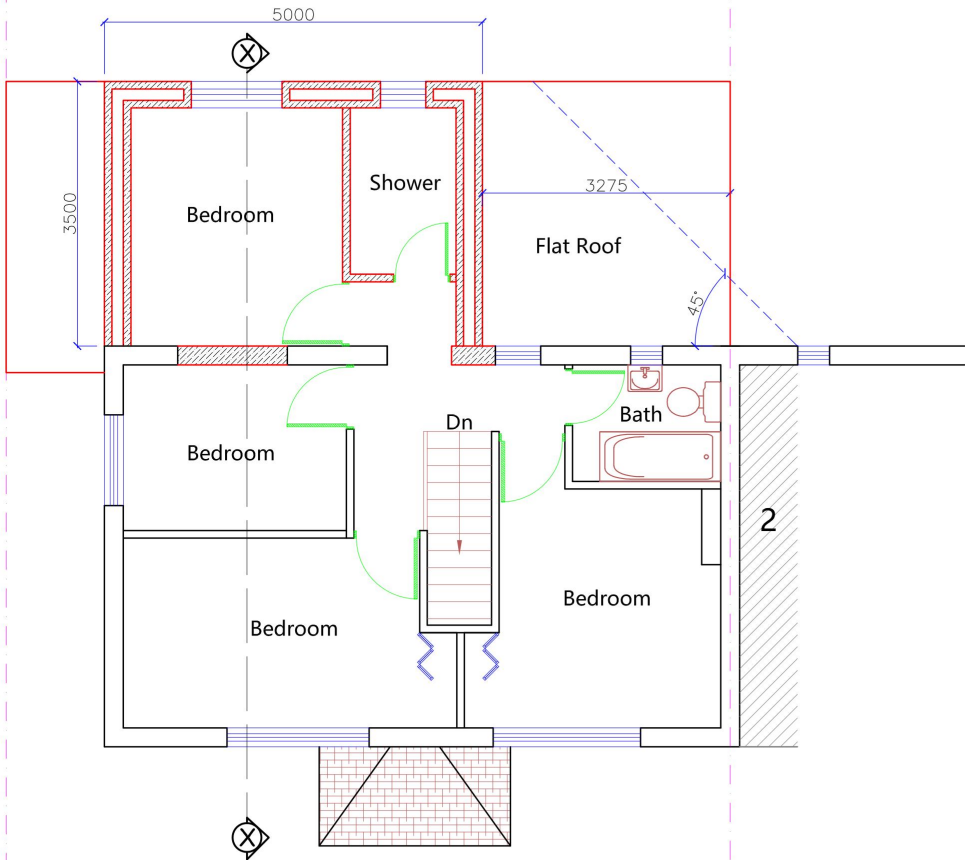

Proposed First Floor Plan

PROJECT ADDRESS 1 ELM CLOSE ROMFORD RM7 8HP		DWG TITLE EXISTING AND PROPOSED PLANS					PARTY WALL NOTICES: PLEASE NOTE THAT BEFORE BUILDING WORKS COMMENCES IT IS THE RESPONSIBILITY OF BUILDER OR BUILDING OWNER TO SERVE PARTY WALL NOTICES TO ALL NEIGHBOURS.			NOTES: THIS DRAWING IS COPYRIGHT AND MUST NOT BE TRACED OR COPIED IN ANY WAY OR FORM IN PART OR WHOLE BY ANY MEANS WHATSOEVER WITHOUT PRIOR WRITTEN CONSENT AND MAY ONLY BE USED BY THE PRESENT OWNER IN RELATION TO THE PROPERTY AS REFERRED TO ON THE DRAWING. THIS DRAWING MAY BE COPIED BY AN AUTHORISED OFFICER OF THE LOCAL AUTHORITY WITH THE SOLE PURPOSE TO ASSIST IN THE DETERMINATION OF A PLANNING OR BUILDING REGULATIONS APPLICATION AND MAY NOT BE USED FOR ANY OTHER PURPOSE UNLESS OTHERWISE AGREED IN WRITING.			PLAN CHECK FROM BUILDING CONTROL: NO CONSTRUCTION WORK ON SITE SHOULD COMMENCE UNTIL A PLAN CHECK FROM BUILDING CONTROL IS OBTAINED. ANY WORK BEFORE AN APPROVAL OF BUILDING REGULATIONS DRAWINGS & STRUCTURAL CALCULATIONS WILL SOLELY BE AT BUILDING OWNER'S RISK.		
CLIENT		SCALE	DATE	DWG #	ISSUE	DRAWN BY	DIMENSIONS:			THE USE OF PERMITTED DEVELOPMENT RIGHT IN PROPERTY, THE STATUS OF PROPERTY AS A DWELLING HOUSE AND THE DWELLING NOT BEING IN A CONSERVATION AREA, THE PREVIOUS PLANNING AND ENFORCEMENT HISTORY IS SUBJECT TO INFORMATION PROVIDED BY BUILDING OWNER. ANY DEVELOPMENT WITHOUT A CERTIFICATE OF LAWFULNESS OR PLANNING PERMISSION IS SOLELY AT OWNER'S RISK.			SITE SUPERVISION AND PROJECT MANAGEMENT : SMART SKILLS LTD IS NOT RESPONSIBLE OR ACTING FOR ANY SITE SUPERVISION AND PROJECT MANAGEMENT BEFORE OR DURING THE CONSTRUCTION PHASE.		
MS. DAISY MICHAEL		1:100@A3	12/03/2025	N.A/1EC/102	A	AA	ALL DIMENSIONS TO BE CHECKED ON SITE. CONTRACTOR TO VERIFY ALL BOUNDARY POSITIONS AND DIMENSIONS ON SITE PRIOR TO COMMENCING ANY WORKS, MAKING WORKMANSHIP DRAWINGS OR OBTAINING ANY MATERIALS. DO NOT TRACE OR COPIED FROM THIS DRAWING. DIMENSIONS STATED ARE FOR GUIDANCE ONLY.			PRINCIPAL DESIGNER : THE BUILDING OWNER IS RESPONSIBLE FOR APPOINTING A PRINCIPAL DESIGNER BEFORE THE CONSTRUCTION PHASE. THE PRINCIPAL DESIGNER ENSURES THAT THE DESIGN MEETS ALL THE NECESSARY REGULATORY REQUIREMENTS IN THE BUILDING REGULATIONS. RESPONSIBILITIES MAY INCLUDE BUT ARE NOT LIMITED TO COORDINATING WITH VARIOUS STAKEHOLDERS (BUILDING CONTROL, ARCHITECT, ENGINEER, BUILDERS, PLUMBER, ELECTRICIAN ETC)			THE ABOVE BUILDING WORK DRAWINGS HAVE BEEN PRODUCED SO IT WOULD COMPLY WITH THE BUILDING REGULATION AT THE DESIGN PHASE ONLY. SMART SKILLS LTD IS NOT ACTING AS A PRINCIPAL DESIGNER UNLESS IT IS SEPARATELY ARRANGED OR AGREED IN WRITING BY THE BUILDING OWNER BEFORE COMMENCEMENT OF CONSTRUCTION WORK.		
													Email: info@smartskillsltd.co.uk Mobile: 07931 176 907 Mobile: 07494 466 930		

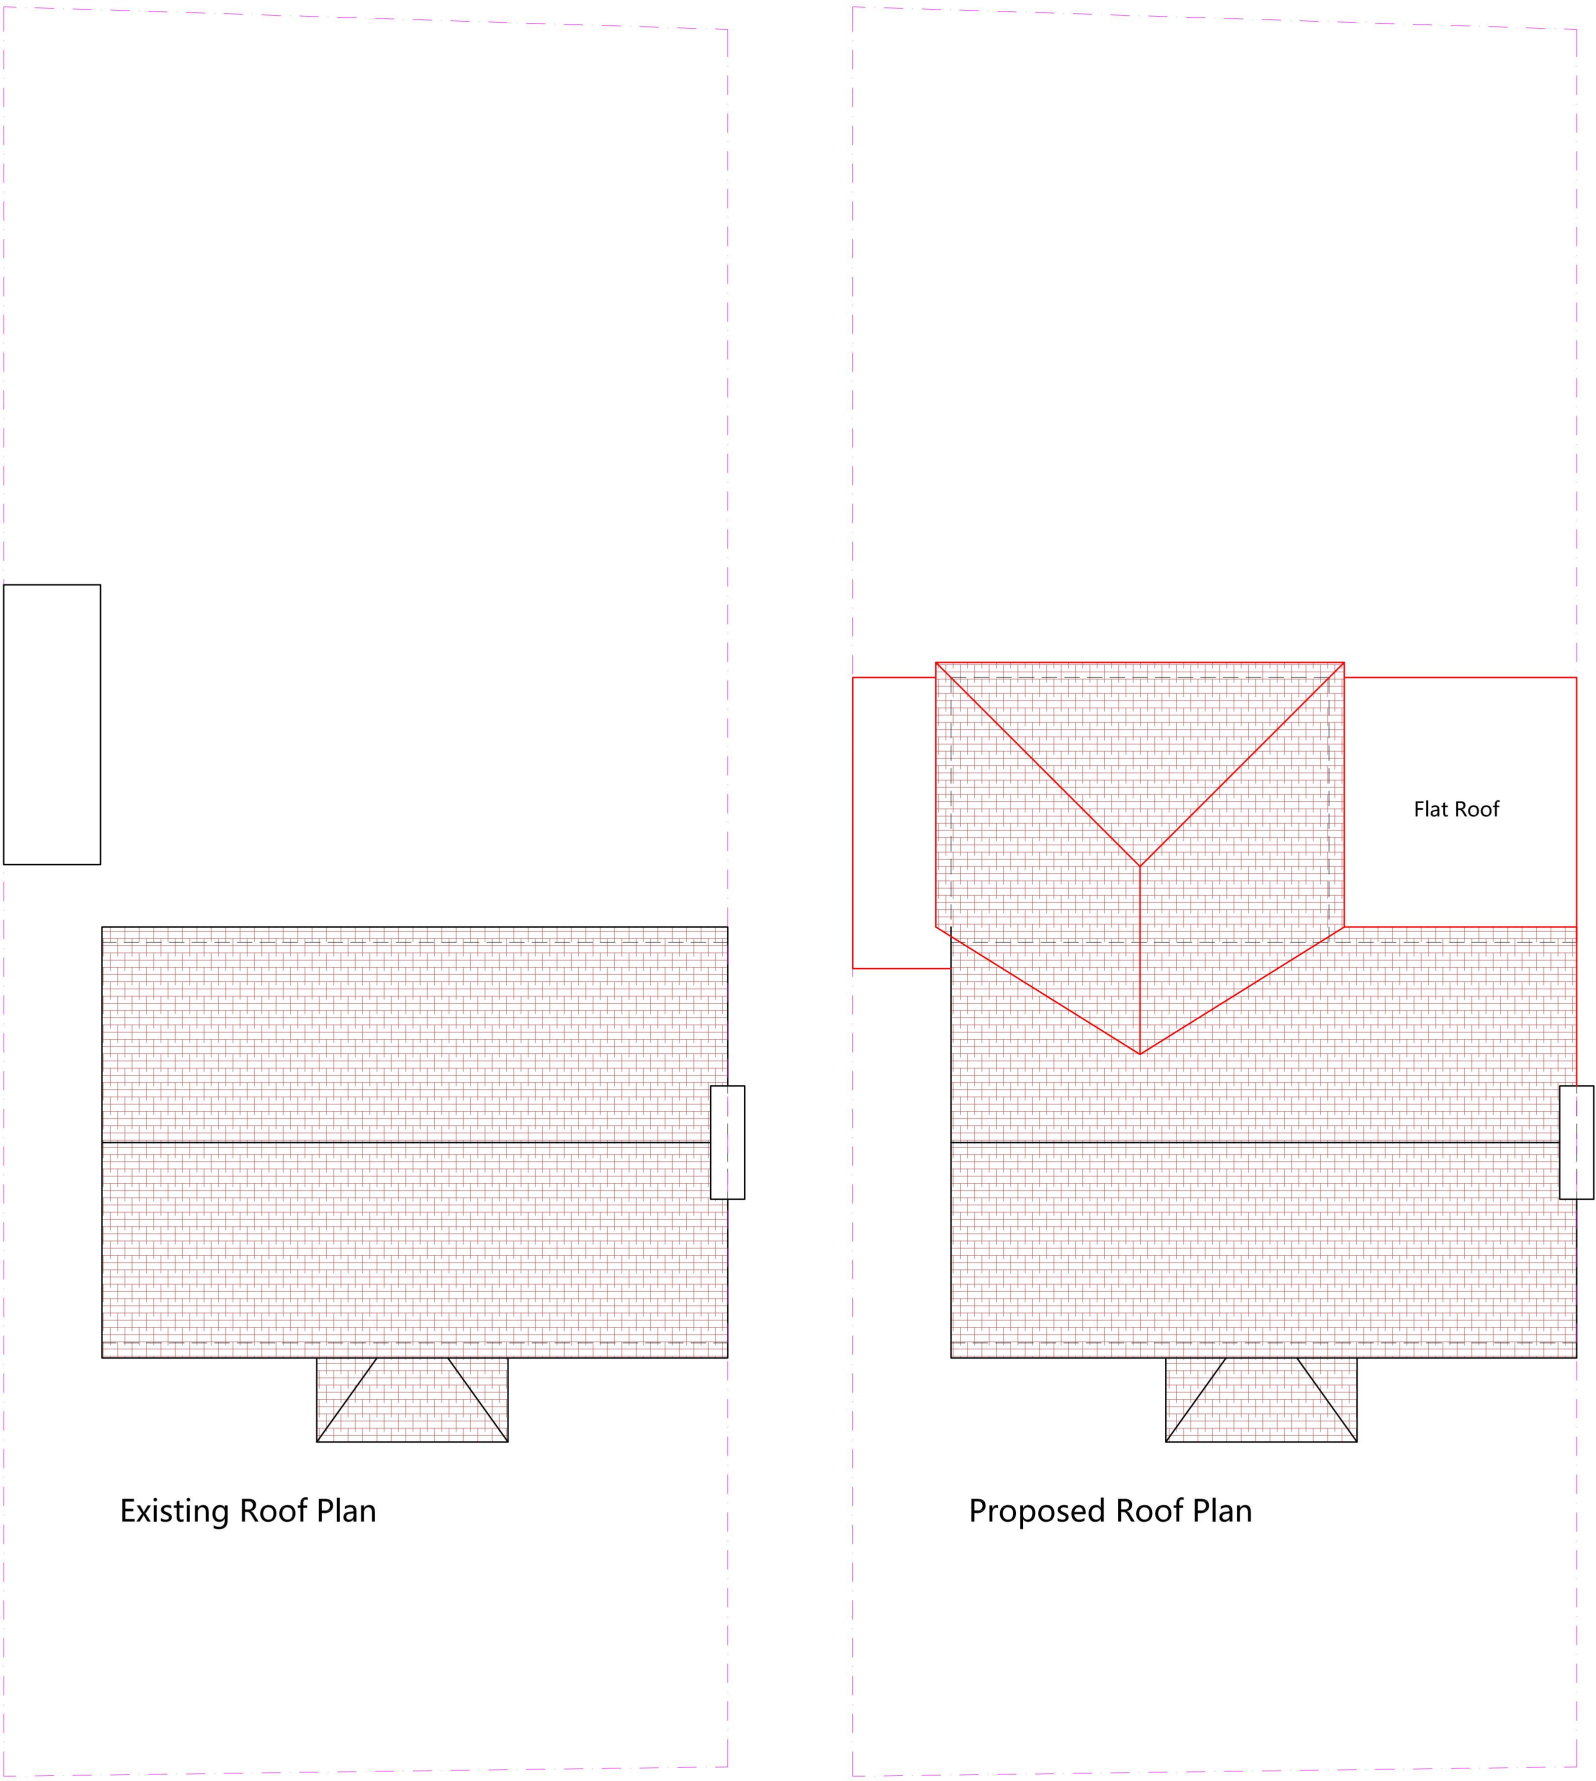

Existing Roof Plan

Proposed Roof Plan

PROJECT ADDRESS 1 ELM CLOSE ROMFORD RM7 8HP	DWG TITLE EXISTING AND PROPOSED ROOF PLANS					PARTY WALL NOTICES: PLEASE NOTE THAT BEFORE BUILDING WORKS COMMENCES IT IS THE RESPONSIBILITY OF BUILDER OR BUILDING OWNER TO SERVE PARTY WALL NOTICES TO ALL NEIGHBOURS. DIMENSIONS: ALL DIMENSIONS TO BE CHECKED ON SITE. CONTRACTOR TO VERIFY ALL BOUNDARY POSITIONS AND DIMENSIONS ON SITE PRIOR TO COMMENCING ANY WORKS, MAKING WORKMANSHIP DRAWINGS OR OBTAINING ANY MATERIALS.DO NOT TRACE OR COPIED FROM THIS DRAWING. DIMENSIONS STATED ARE FOR GUIDANCE ONLY.	NOTES : THIS DRAWING IS COPYRIGHT AND MUST NOT BE TRACED OR COPIED IN ANY WAY OR FORM IN PART OR WHOLE BY ANY MEANS WHATSOEVER WITHOUT PRIOR WRITTEN CONSENT AND MAY ONLY BE USED BY THE PRESENT OWNER IN RELATION TO THE PROPERTY AS REFERRED TO ON THE DRAWING. THIS DRAWING MAY BE COPIED BY AN AUTHORISED OFFICER OF THE LOCAL AUTHORITY WITH THE SOLE PURPOSE TO ASSIST IN THE DETERMINATION OF A PLANNING OR BUILDING REGULATIONS APPLICATION AND MAY NOT BE USED FOR ANY OTHER PURPOSE UNLESS OTHERWISE AGREED IN WRITING. THE USE OF PERMITTED DEVELOPMENT RIGHT IN PROPERTY, THE STATUS OF PROPERTY AS A DWELLING HOUSE AND THE DWELLING NOT BEING IN A CONSERVATION AREA, THE PREVIOUS PLANNING AND ENFORCEMENT HISTORY IS SUBJECT TO INFORMATION PROVIDED BY BUILDING OWNER,ANY DEVELOPMENT WITHOUT A CERTIFICATE OF LAWFULNESS OR PLANNING PERMISSION IS SOLELY AT OWNER'S RISK. PRINCIPAL DESIGNER : THE BUILDING OWNER IS RESPONSIBLE FOR APPOINTING A PRINCIPAL DESIGNER BEFORE THE CONSTRUCTION PHASE. THE PRINCIPAL DESIGNER ENSURES THAT THE DESIGN MEETS ALL THE NECESSARY REGULATORY REQUIREMENTS IN THE BUILDING REGULATIONS. RESPONSIBILITIES MAY INCLUDE BUT ARE NOT LIMITED TO COORDINATING WITH VARIOUS STAKEHOLDERS (BUILDING CONTROL, ARCHITECT, ENGINEER, BUILDERS, PLUMBER, ELECTRICIAN ETC)	PLAN CHECK FROM BUILDING CONTROL: NO CONSTRUCTION WORK ON SITE SHOULD COMMENCE UNTIL A PLAN CHECK FROM BUILDING CONTROL IS OBTAINED. ANY WORK BEFORE AN APPROVAL OF BUILDING REGULATIONS DRAWINGS & STRUCTURAL CALCULATIONS WILL SOLELY BE AT BUILDING OWNER'S RISK. SITE SUPERVISION AND PROJECT MANAGEMENT : SMART SKILLS LTD IS NOT RESPONSIBLE OR ACTING FOR ANY SITE SUPERVISION AND PROJECT MANAGEMENT BEFORE OR DURING THE CONSTRUCTION PHASE. THE ABOVE BUILDING WORK DRAWINGS HAVE BEEN PRODUCED SO IT WOULD COMPLY WITH THE BUILDING REGULATION AT THE DESIGN PHASE ONLY. SMART SKILLS LTD IS NOT ACTING AS A PRINCIPAL DESIGNER UNLESS IT IS SEPARATELY ARRANGED OR AGREED IN WRITING BY THE BUILDING OWNER BEFORE COMMENCEMENT OF CONSTRUCTION WORK.							
	SCALE	DATE	DWG #	ISSUE	DRAWN BY										
	1:100@A3	12/03/2025	N.A/1EC/103	A	AA										
CLIENT MS. DAISY MICHAEL															
						 Smart Skills Ltd									
						 LABC Partner Authority Scheme									
						Email: info@smartskillsltd.co.uk Mobile: 07931 176 907 Mobile: 07494 466 930									




PROJECT ADDRESS 1 ELM CLOSE ROMFORD RM7 8HP	DWG TITLE EXISTING AND PROPOSED ELEVATIONS					PARTY WALL NOTICES: PLEASE NOTE THAT BEFORE BUILDING WORKS COMMENCES IT IS THE RESPONSIBILITY OF BUILDER OR BUILDING OWNER TO SERVE PARTY WALL NOTICES TO ALL NEIGHBOURS.		NOTES : THIS DRAWING IS COPYRIGHT AND MUST NOT BE TRACED OR COPIED IN ANY WAY OR FORM IN PART OR WHOLE BY ANY MEANS WHATSOEVER WITHOUT PRIOR WRITTEN CONSENT AND MAY ONLY BE USED BY THE PRESENT OWNER IN RELATION TO THE PROPERTY AS REFERRED TO ON THE DRAWING. THIS DRAWING MAY BE COPIED BY AN AUTHORISED OFFICER OF THE LOCAL AUTHORITY WITH THE SOLE PURPOSE TO ASSIST IN THE DETERMINATION OF A PLANNING OR BUILDING REGULATIONS APPLICATION AND MAY NOT BE USED FOR ANY OTHER PURPOSE UNLESS OTHERWISE AGREED IN WRITING.		PLAN CHECK FROM BUILDING CONTROL: NO CONSTRUCTION WORK ON SITE SHOULD COMMENCE UNTIL A PLAN CHECK FROM BUILDING CONTROL IS OBTAINED. ANY WORK BEFORE AN APPROVAL OF BUILDING REGULATIONS DRAWINGS & STRUCTURAL CALCULATIONS WILL SOLELY BE AT BUILDING OWNER'S RISK.			
	SCALE	DATE	DWG #	ISSUE	DRAWN BY	DIMENSIONS:		THE USE OF PERMITTED DEVELOPMENT RIGHT IN PROPERTY, THE STATUS OF PROPERTY AS A DWELLING HOUSE AND THE DWELLING NOT BEING IN A CONSERVATION AREA, THE PREVIOUS PLANNING AND ENFORCEMENT HISTORY IS SUBJECT TO INFORMATION PROVIDED BY BUILDING OWNER. ANY DEVELOPMENT WITHOUT A CERTIFICATE OF LAWFULNESS OR PLANNING PERMISSION IS SOLELY AT OWNER'S RISK.		SITE SUPERVISION AND PROJECT MANAGEMENT : SMART SKILLS LTD IS NOT RESPONSIBLE OR ACTING FOR ANY SITE SUPERVISION AND PROJECT MANAGEMENT BEFORE OR DURING THE CONSTRUCTION PHASE.			
	1:100@A3	12/03/2025	N.A/1EC/104	A	AA	ALL DIMENSIONS TO BE CHECKED ON SITE. CONTRACTOR TO VERIFY ALL BOUNDARY POSITIONS AND DIMENSIONS ON SITE PRIOR TO COMMENCING ANY WORKS, MAKING WORKMANSHIP DRAWINGS OR OBTAINING ANY MATERIALS.DO NOT TRACE OR COPIED FROM THIS DRAWING. DIMENSIONS STATED ARE FOR GUIDANCE ONLY.		PRINCIPAL DESIGNER : THE BUILDING OWNER IS RESPONSIBLE FOR APPOINTING A PRINCIPAL DESIGNER BEFORE THE CONSTRUCTION PHASE. THE PRINCIPAL DESIGNER ENSURES THAT THE DESIGN MEETS ALL THE NECESSARY REGULATORY REQUIREMENTS IN THE BUILDING REGULATIONS. RESPONSIBILITIES MAY INCLUDE BUT ARE NOT LIMITED TO COORDINATING WITH VARIOUS STAKEHOLDERS (BUILDING CONTROL, ARCHITECT, ENGINEER, BUILDERS, PLUMBER, ELECTRICIAN ETC)		THE ABOVE BUILDING WORK DRAWINGS HAVE BEEN PRODUCED SO IT WOULD COMPLY WITH THE BUILDING REGULATION AT THE DESIGN PHASE ONLY. SMART SKILLS LTD IS NOT ACTING AS A PRINCIPAL DESIGNER UNLESS IT IS SEPARATELY ARRANGED OR AGREED IN WRITING BY THE BUILDING OWNER BEFORE COMMENCEMENT OF CONSTRUCTION WORK.			
CLIENT MS. DAISY MICHAEL						 Smart Skills Ltd						 LABC Partner Authority Scheme	
Email: info@smartskillsltd.co.uk Mobile: 07931 176 907 Mobile: 07494 466 930													



PROJECT ADDRESS 1 ELM CLOSE ROMFORD RM7 8HP	DWG TITLE EXISTING AND PROPOSED ELEVATIONS					PARTY WALL NOTICES: PLEASE NOTE THAT BEFORE BUILDING WORKS COMMENCES IT IS THE RESPONSIBILITY OF BUILDER OR BUILDING OWNER TO SERVE PARTY WALL NOTICES TO ALL NEIGHBOURS. DIMENSIONS: ALL DIMENSIONS TO BE CHECKED ON SITE. CONTRACTOR TO VERIFY ALL BOUNDARY POSITIONS AND DIMENSIONS ON SITE PRIOR TO COMMENCING ANY WORKS, MAKING WORKMANSHIP DRAWINGS OR OBTAINING ANY MATERIALS.DO NOT TRACE OR COPIED FROM THIS DRAWING. DIMENSIONS STATED ARE FOR GUIDANCE ONLY.	NOTES : THIS DRAWING IS COPYRIGHT AND MUST NOT BE TRACED OR COPIED IN ANY WAY OR FORM IN PART OR WHOLE BY ANY MEANS WHATSOEVER WITHOUT PRIOR WRITTEN CONSENT AND MAY ONLY BE USED BY THE PRESENT OWNER IN RELATION TO THE PROPERTY AS REFERRED TO ON THE DRAWING. THIS DRAWING MAY BE COPIED BY AN AUTHORISED OFFICER OF THE LOCAL AUTHORITY WITH THE SOLE PURPOSE TO ASSIST IN THE DETERMINATION OF A PLANNING OR BUILDING REGULATIONS APPLICATION AND MAY NOT BE USED FOR ANY OTHER PURPOSE UNLESS OTHERWISE AGREED IN WRITING. THE USE OF PERMITTED DEVELOPMENT RIGHT IN PROPERTY, THE STATUS OF PROPERTY AS A DWELLING HOUSE AND THE DWELLING NOT BEING IN A CONSERVATION AREA, THE PREVIOUS PLANNING AND ENFORCEMENT HISTORY IS SUBJECT TO INFORMATION PROVIDED BY BUILDING OWNER.ANY DEVELOPMENT WITHOUT A CERTIFICATE OF LAWFULNESS OR PLANNING PERMISSION IS SOLELY AT OWNER'S RISK. PRINCIPAL DESIGNER : THE BUILDING OWNER IS RESPONSIBLE FOR APPOINTING A PRINCIPAL DESIGNER BEFORE THE CONSTRUCTION PHASE. THE PRINCIPAL DESIGNER ENSURES THAT THE DESIGN MEETS ALL THE NECESSARY REGULATORY REQUIREMENTS IN THE BUILDING REGULATIONS. RESPONSIBILITIES MAY INCLUDE BUT ARE NOT LIMITED TO COORDINATING WITH VARIOUS STAKEHOLDERS, (BUILDING CONTROL, ARCHITECT, ENGINEER, BUILDERS, PLUMBER, ELECTRICIAN ETC)	PLAN CHECK FROM BUILDING CONTROL: NO CONSTRUCTION WORK ON SITE SHOULD COMMENCE UNTIL A PLAN CHECK FROM BUILDING CONTROL IS OBTAINED. ANY WORK BEFORE AN APPROVAL OF BUILDING REGULATIONS DRAWINGS & STRUCTURAL CALCULATIONS WILL SOLELY BE AT BUILDING OWNER'S RISK. SITE SUPERVISION AND PROJECT MANAGEMENT : SMART SKILLS LTD IS NOT RESPONSIBLE OR ACTING FOR ANY SITE SUPERVISION AND PROJECT MANAGEMENT BEFORE OR DURING THE CONSTRUCTION PHASE. THE ABOVE BUILDING WORK DRAWINGS HAVE BEEN PRODUCED SO IT WOULD COMPLY WITH THE BUILDING REGULATION AT THE DESIGN PHASE ONLY. SMART SKILLS LTD IS NOT ACTING AS A PRINCIPAL DESIGNER UNLESS IT IS SEPARATELY ARRANGED OR AGREED IN WRITING BY THE BUILDING OWNER BEFORE COMMENCEMENT OF CONSTRUCTION WORK.	 Smart Skills Ltd  LABC Partner Authority Scheme
	SCALE	DATE	DWG #	ISSUE	DRAWN BY				
	1:100@A3	12/03/2025	N.A/1EC/105	A	AA				
CLIENT MS. DAISY MICHAEL									


Email: info@smartskillsltd.co.uk
Mobile: 07931 176 907
Mobile: 07494 466 930

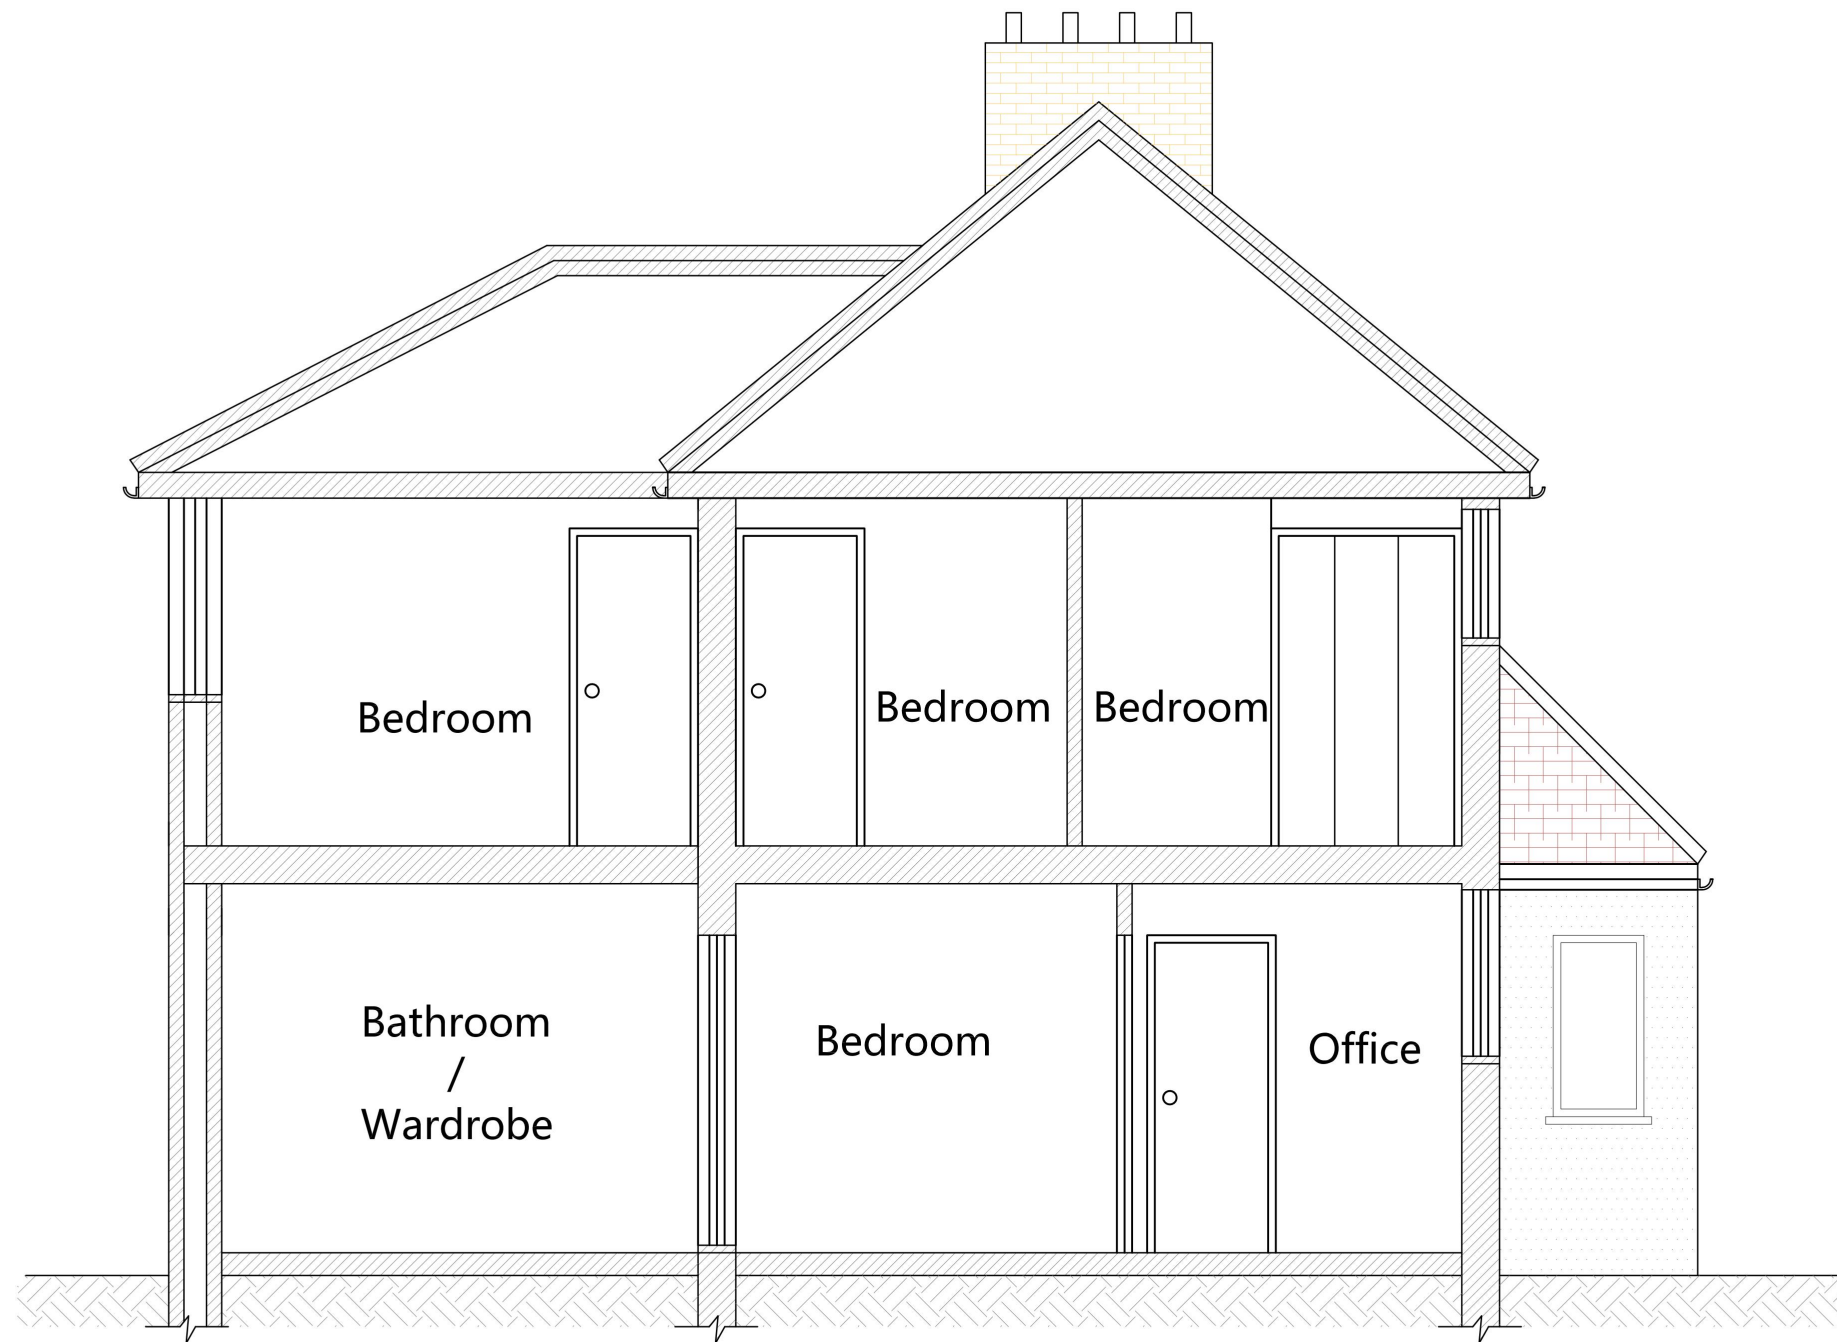

Proposed Section x-x



PROJECT ADDRESS 1 ELM CLOSE ROMFORD RM7 8HP	DWG TITLE PROPOSED SECTION X-X					PARTY WALL NOTICES: PLEASE NOTE THAT BEFORE BUILDING WORKS COMMENCES IT IS THE RESPONSIBILITY OF BUILDER OR BUILDING OWNER TO SERVE PARTY WALL NOTICES TO ALL NEIGHBOURS. DIMENSIONS: ALL DIMENSIONS TO BE CHECKED ON SITE. CONTRACTOR TO VERIFY ALL BOUNDARY POSITIONS AND DIMENSIONS ON SITE PRIOR TO COMMENCING ANY WORKS, MAKING WORKMANSHIP DRAWINGS OR OBTAINING ANY MATERIALS.DO NOT TRACE OR COPIED FROM THIS DRAWING. DIMENSIONS STATED ARE FOR GUIDANCE ONLY.	NOTES : THIS DRAWING IS COPYRIGHT AND MUST NOT BE TRACED OR COPIED IN ANY WAY OR FORM IN PART OR WHOLE BY ANY MEANS WHATSOEVER WITHOUT PRIOR WRITTEN CONSENT AND MAY ONLY BE USED BY THE PRESENT OWNER IN RELATION TO THE PROPERTY AS REFERRED TO ON THE DRAWING. THIS DRAWING MAY BE COPIED BY AN AUTHORISED OFFICER OF THE LOCAL AUTHORITY WITH THE SOLE PURPOSE TO ASSIST IN THE DETERMINATION OF A PLANNING OR BUILDING REGULATIONS APPLICATION AND MAY NOT BE USED FOR ANY OTHER PURPOSE UNLESS OTHERWISE AGREED IN WRITING. THE USE OF PERMITTED DEVELOPMENT RIGHT IN PROPERTY, THE STATUS OF PROPERTY AS A DWELLING HOUSE AND THE DWELLING NOT BEING IN A CONSERVATION AREA, THE PREVIOUS PLANNING AND ENFORCEMENT HISTORY IS SUBJECT TO INFORMATION PROVIDED BY BUILDING OWNER.ANY DEVELOPMENT WITHOUT A CERTIFICATE OF LAWFULNESS OR PLANNING PERMISSION IS SOLELY AT OWNER'S RISK. PRINCIPAL DESIGNER : THE BUILDING OWNER IS RESPONSIBLE FOR APPOINTING A PRINCIPAL DESIGNER BEFORE THE CONSTRUCTION PHASE. THE PRINCIPAL DESIGNER ENSURES THAT THE DESIGN MEETS ALL THE NECESSARY REGULATORY REQUIREMENTS IN THE BUILDING REGULATIONS. RESPONSIBILITIES MAY INCLUDE BUT ARE NOT LIMITED TO COORDINATING WITH VARIOUS STAKEHOLDERS (BUILDING CONTROL, ARCHITECT, ENGINEER, BUILDERS, PLUMBER, ELECTRICIAN ETC)	PLAN CHECK FROM BUILDING CONTROL: NO CONSTRUCTION WORK ON SITE SHOULD COMMENCE UNTIL A PLAN CHECK FROM BUILDING CONTROL IS OBTAINED. ANY WORK BEFORE AN APPROVAL OF BUILDING REGULATIONS DRAWINGS & STRUCTURAL CALCULATIONS WILL SOLELY BE AT BUILDING OWNER'S RISK. SITE SUPERVISION AND PROJECT MANAGEMENT : SMART SKILLS LTD IS NOT RESPONSIBLE OR ACTING FOR ANY SITE SUPERVISION AND PROJECT MANAGEMENT BEFORE OR DURING THE CONSTRUCTION PHASE. THE ABOVE BUILDING WORK DRAWINGS HAVE BEEN PRODUCED SO IT WOULD COMPLY WITH THE BUILDING REGULATION AT THE DESIGN PHASE ONLY. SMART SKILLS LTD IS NOT ACTING AS A PRINCIPAL DESIGNER UNLESS IT IS SEPARATELY ARRANGED OR AGREED IN WRITING BY THE BUILDING OWNER BEFORE COMMENCEMENT OF CONSTRUCTION WORK.
	SCALE	DATE	DWG #	ISSUE	DRAWN BY			
	1:50@A3	12/03/2025	N.A/1EC/107	A	AA			
CLIENT MS. DAISY MICHAEL								

 

Smart Skills Ltd



LABC
registered
Partner Authority Scheme

Email: info@smartskillsld.co.uk
Mobile: 07931 176 907
Mobile: 07494 466 930



Email: info@smartskillsltd.co.uk
Mobile: 07931 176 907
Mobile: 07494 466 930