


Location Plan

Site Address: **Bush Farm, Bramble Lane, Upminster, RM14 2XL**

Date Produced: **17-Sep-2025**

Scale: **1:2500 @A4**

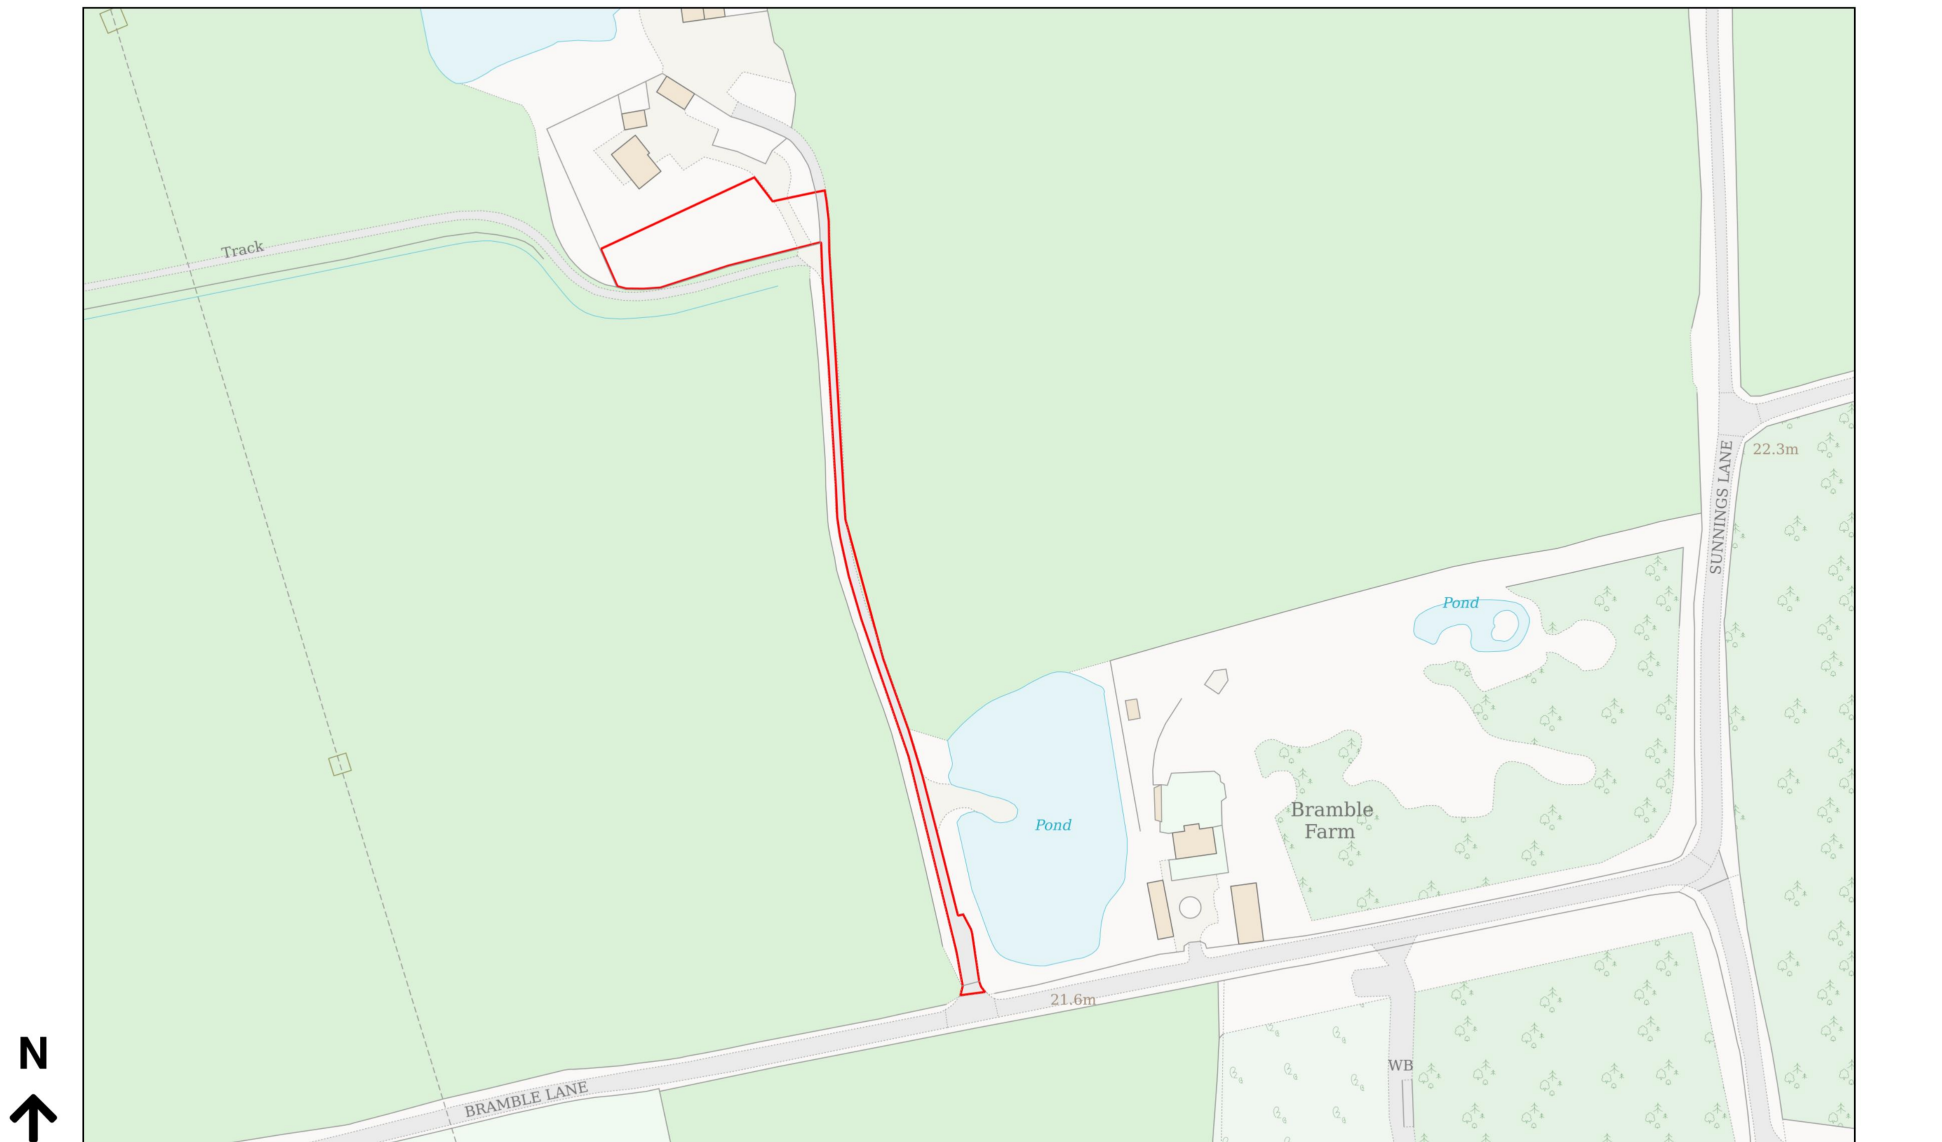

Planning Portal Reference: **PP-14336756v1**

0 100
Metres