



19No. Bicycles

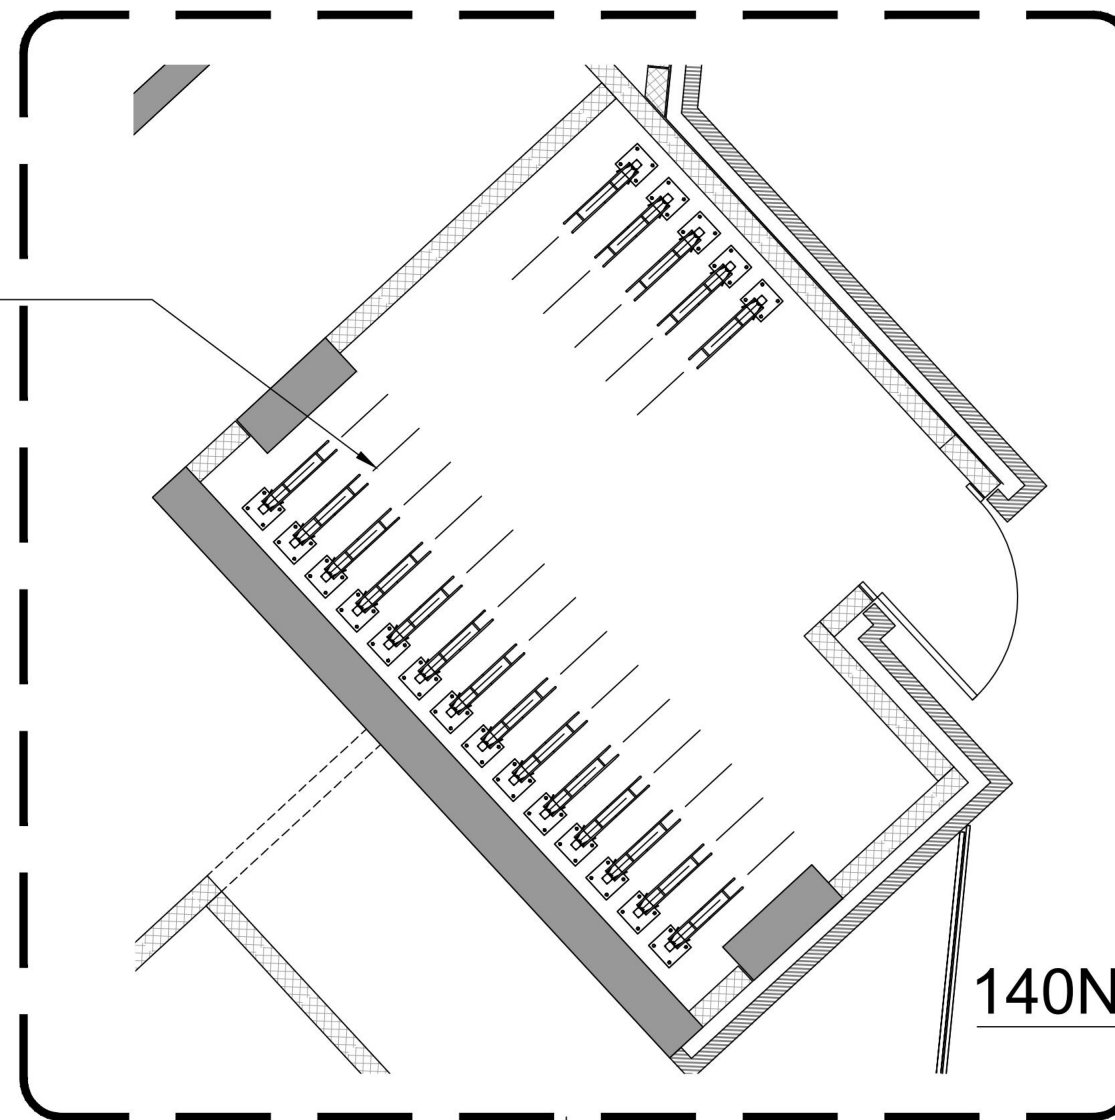


Scale at A1.
1:50


145No. Bicycles

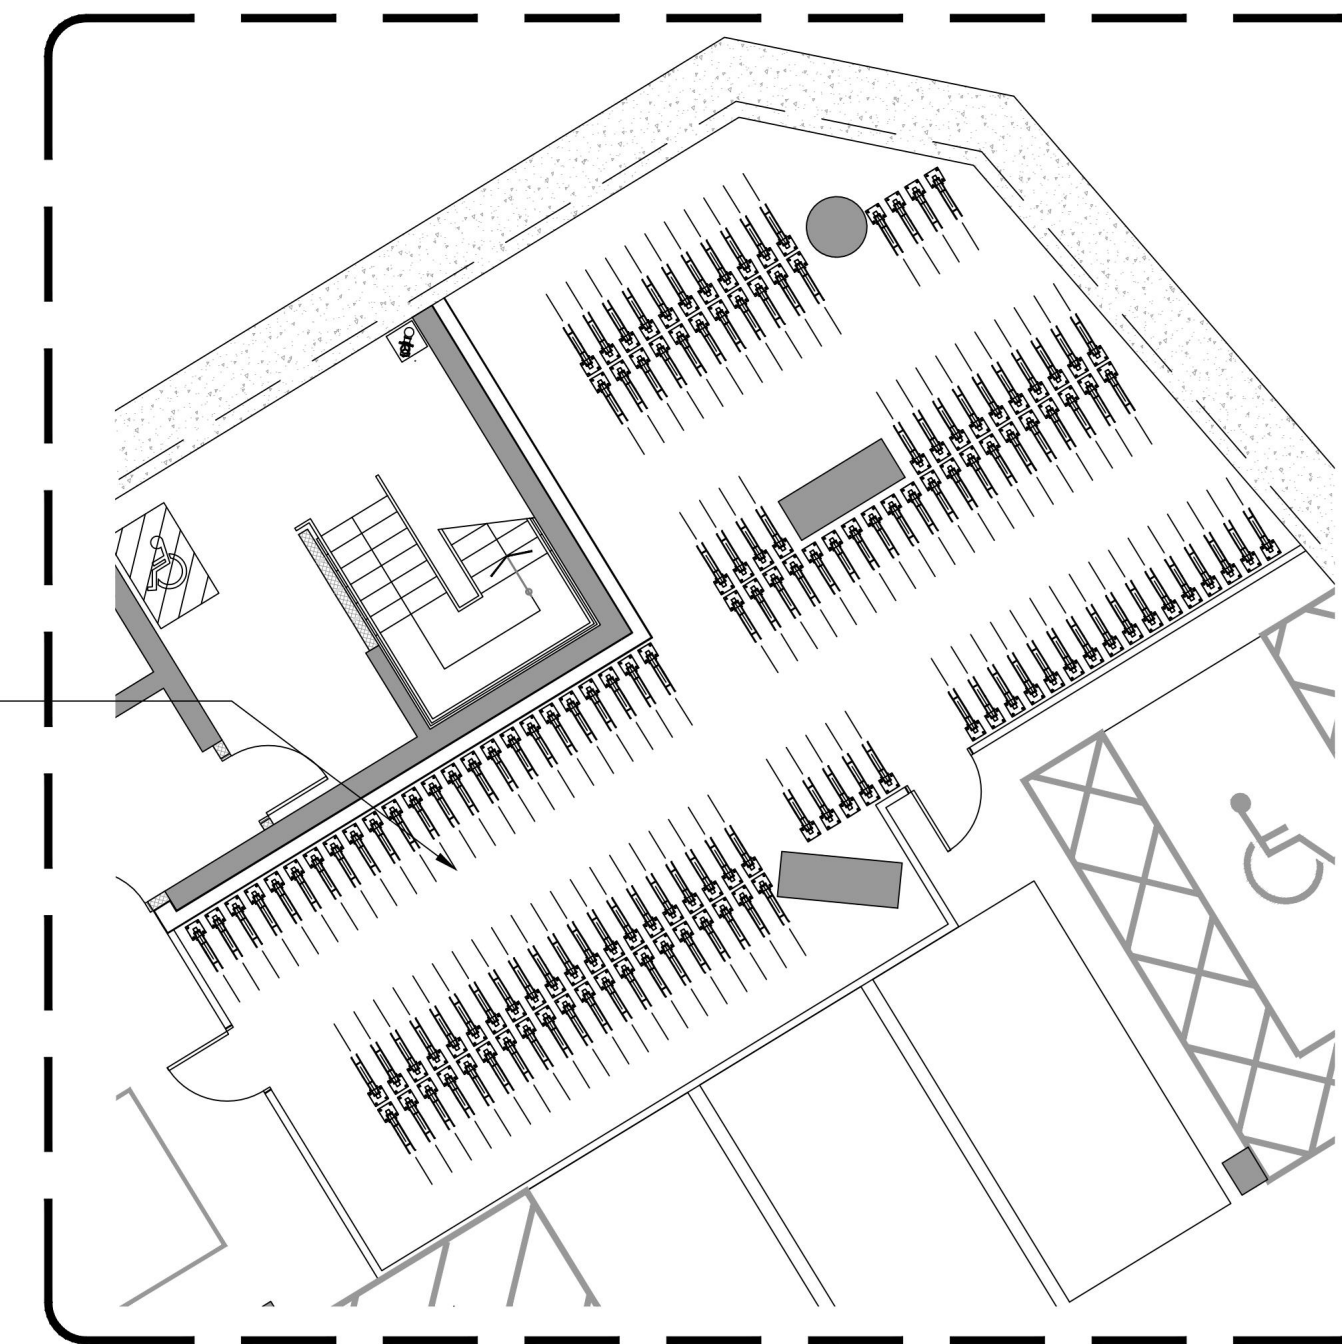

0 10 20 50m
Scale at A1.
1:1250


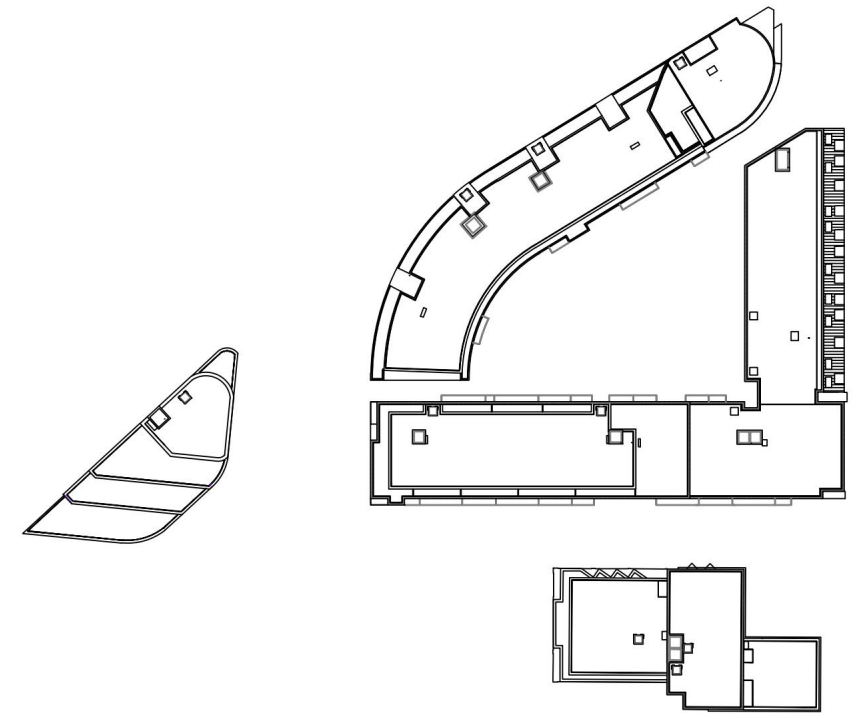


140No. Bicycles

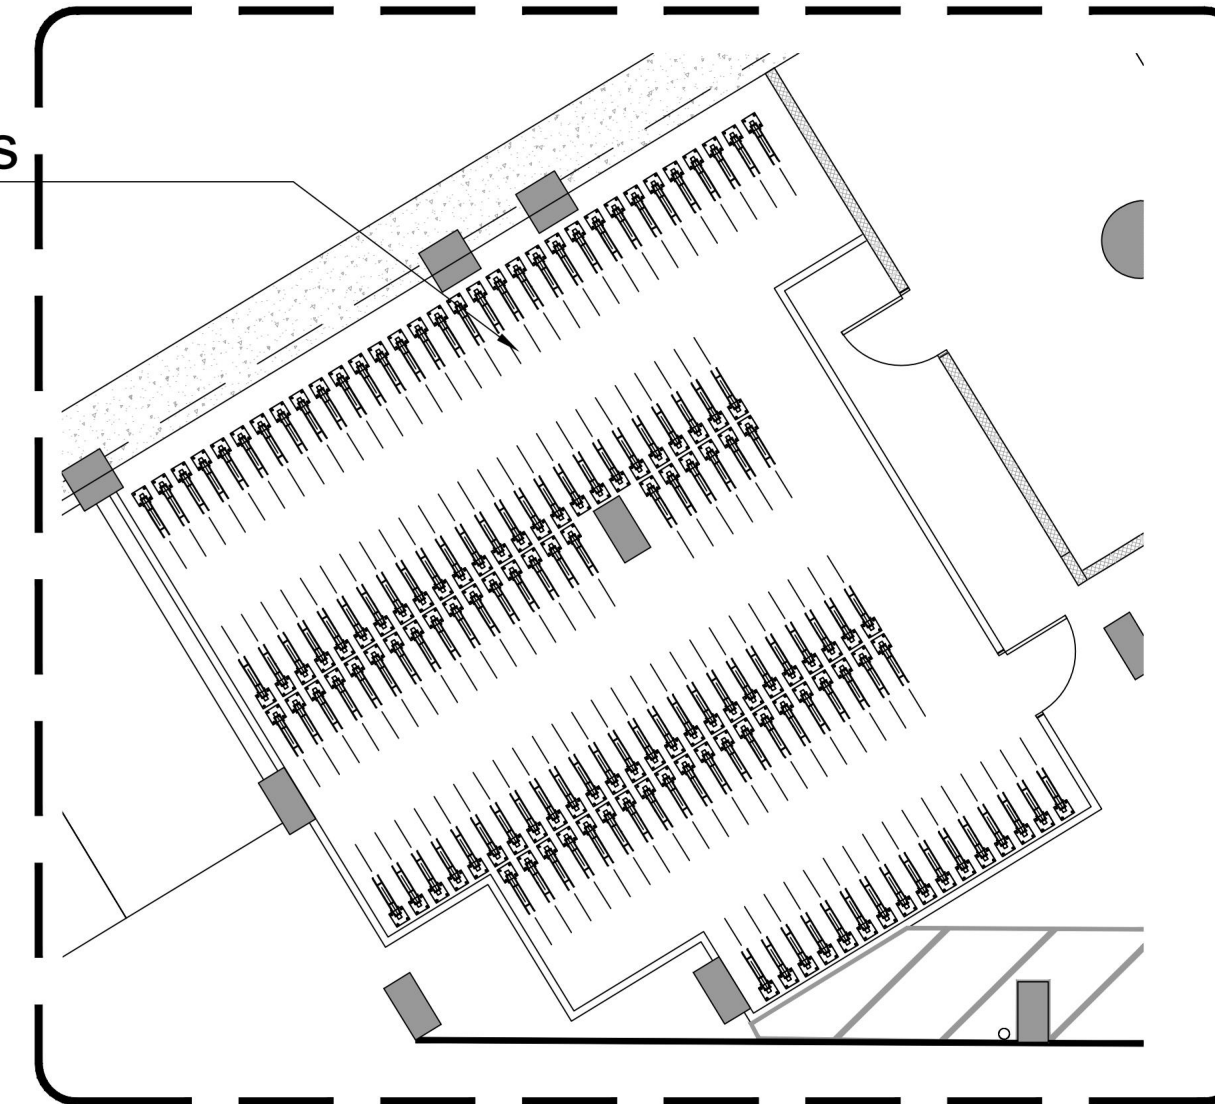


Scale at A1.
1:100

35No. Bicycles

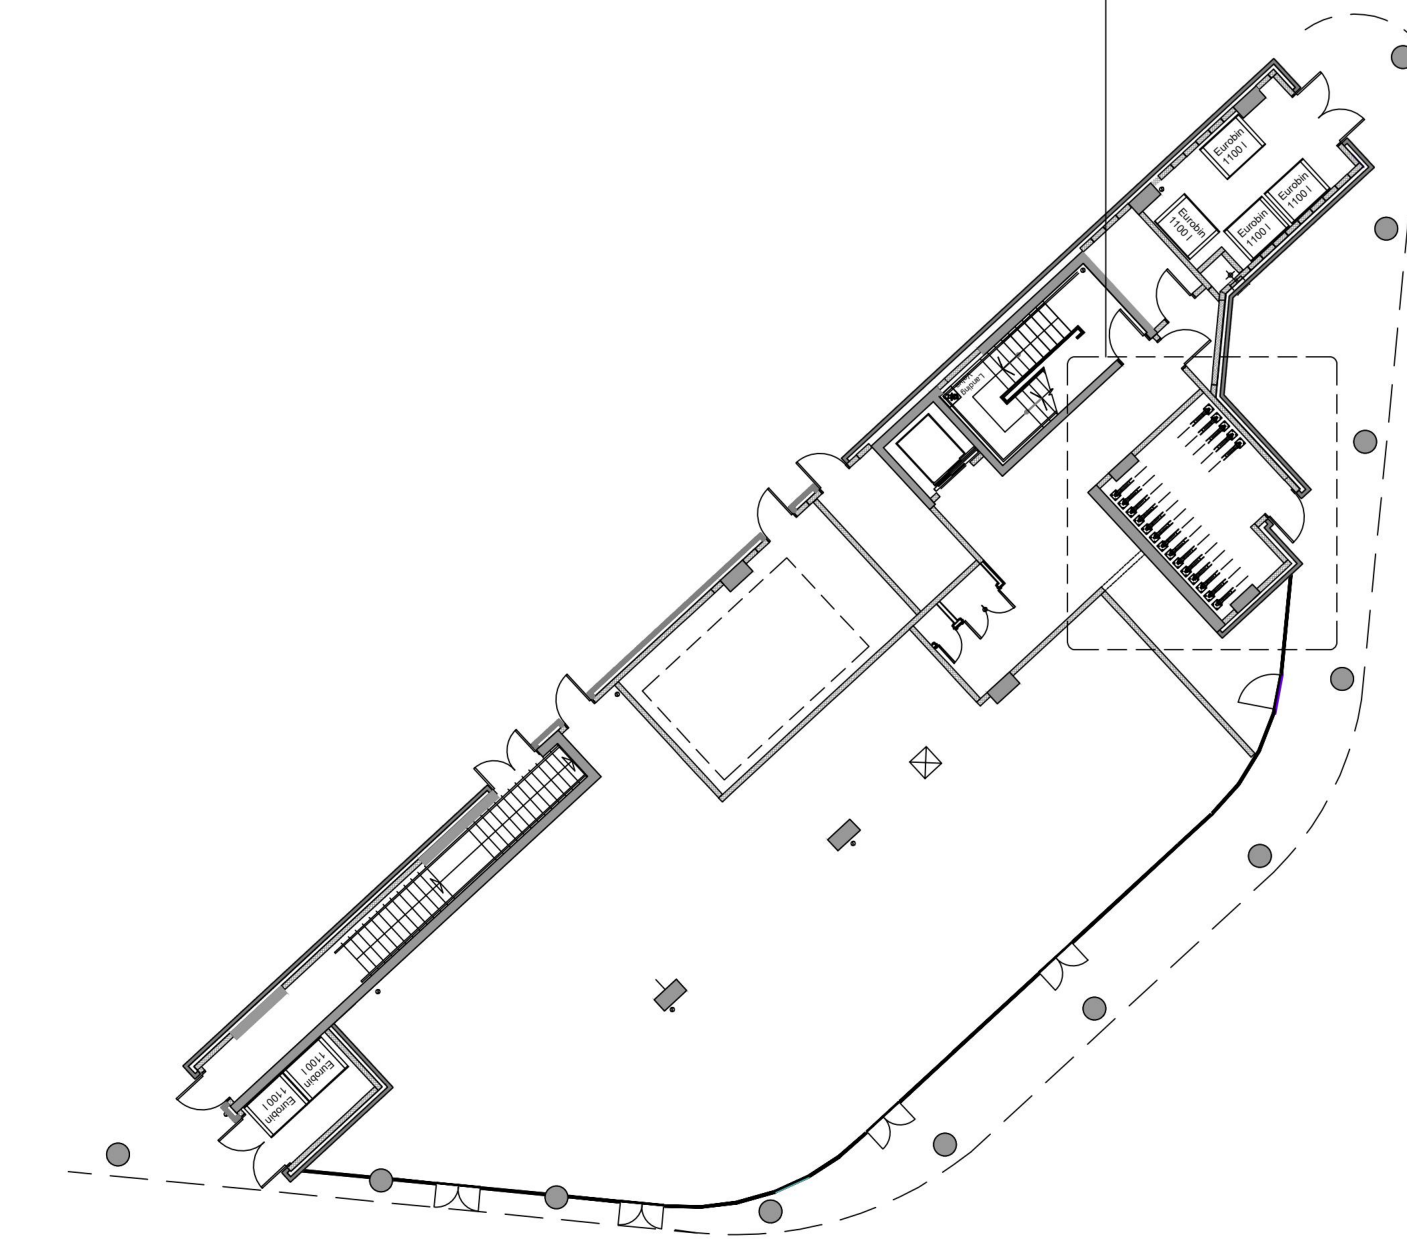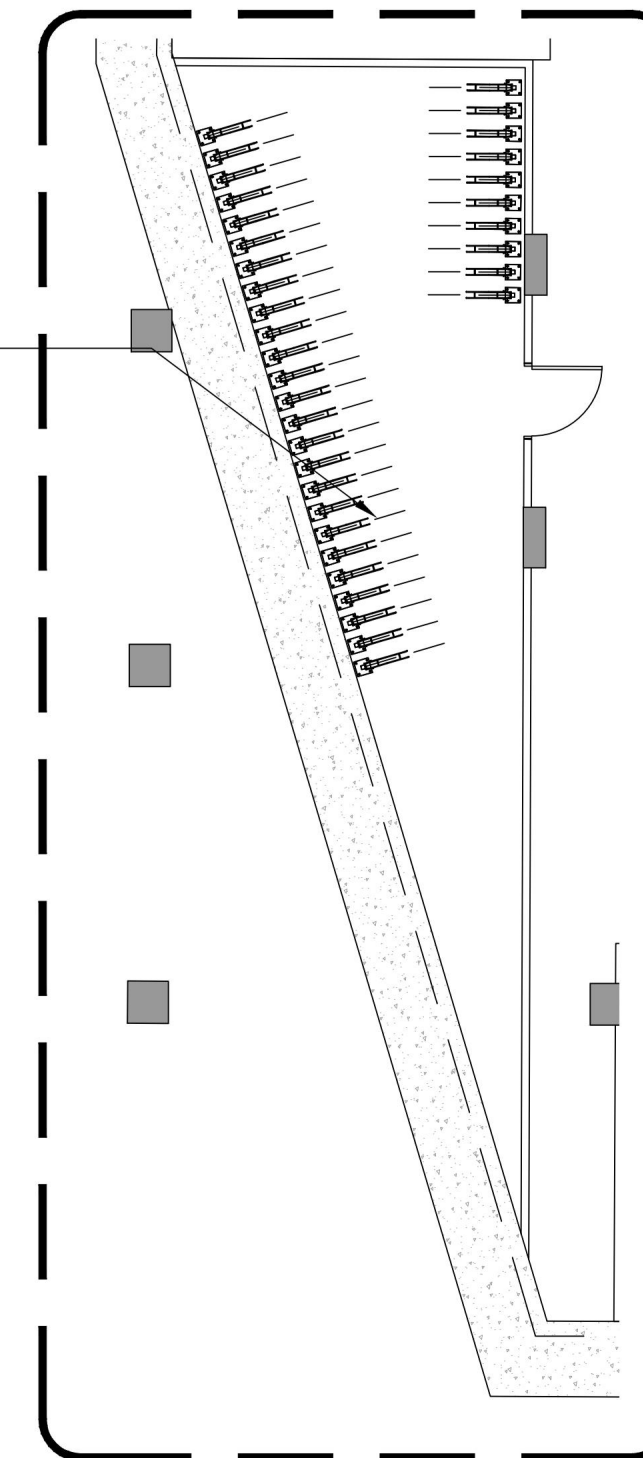


Scale at A1.
1:200

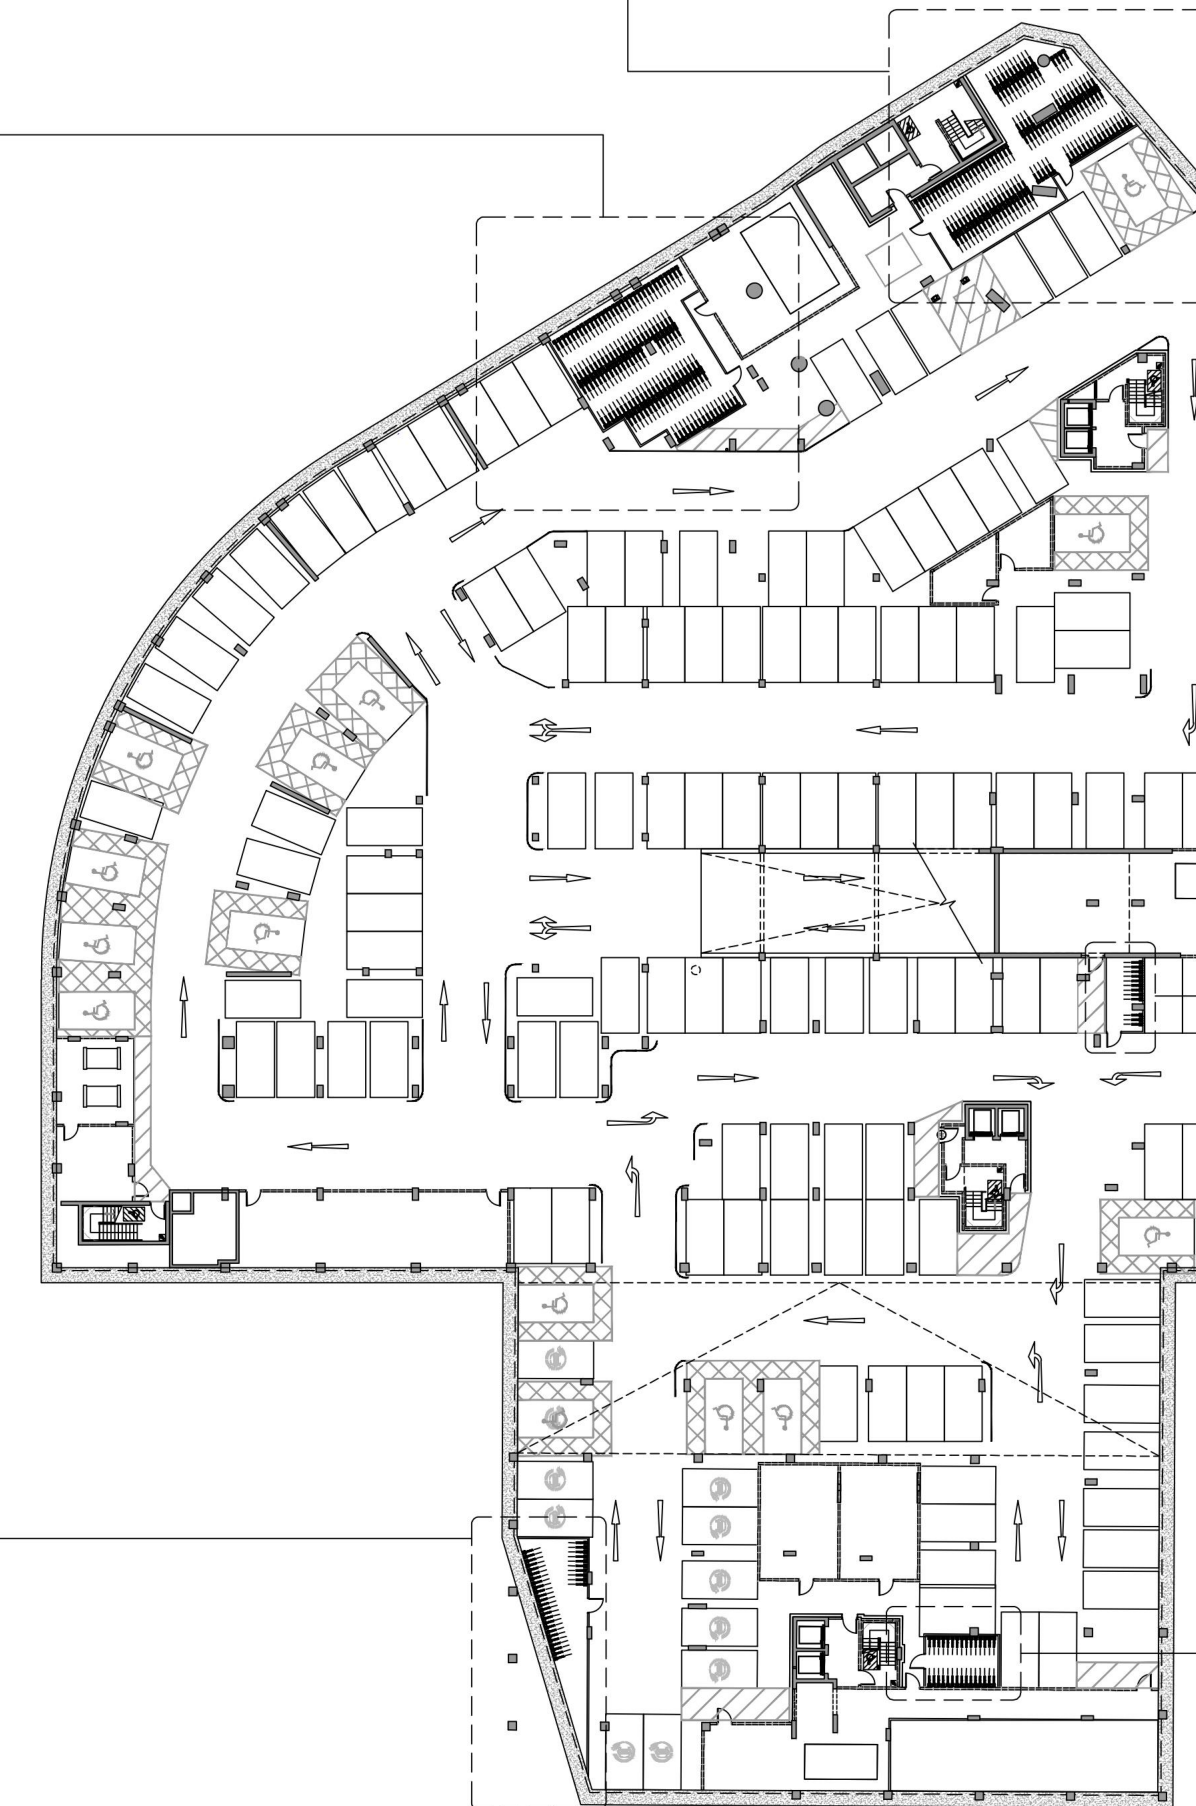


Scale at A1.
1:500

12No. Bicycles

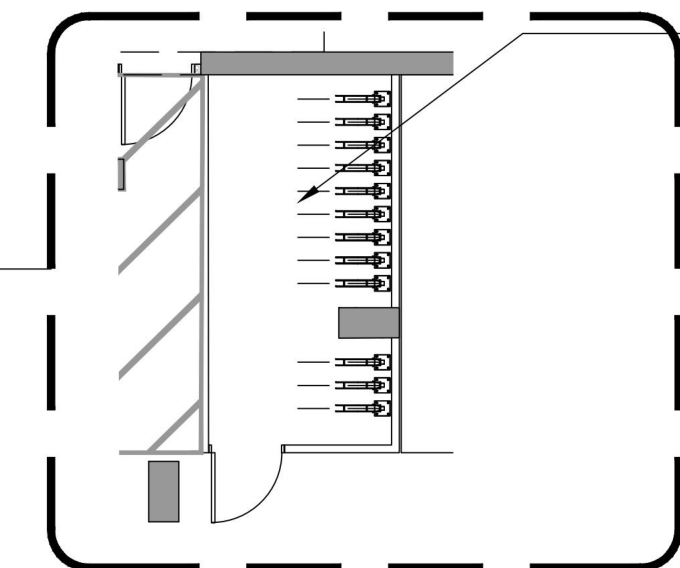

30No. Bicycles

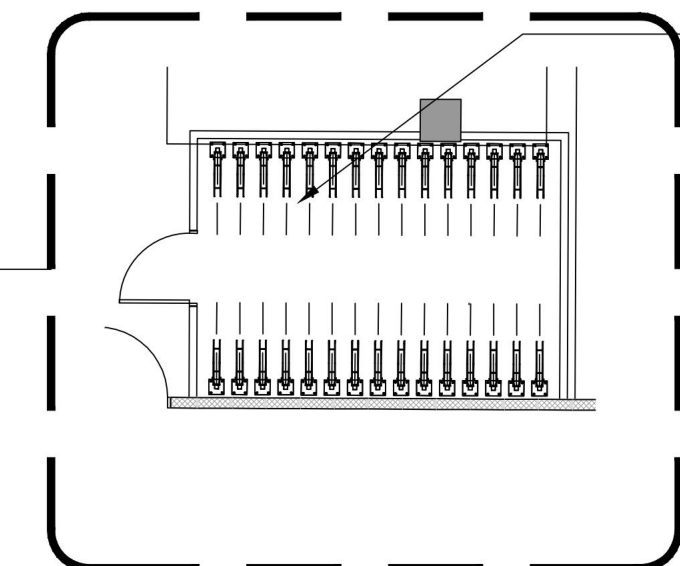

ANGEL WAY

ROMFORD

BLOCKS A & C CYCLE STORAGE