


KEY
EXISTING BUILDINGS
BOUNDARY



SCALE 1:1250

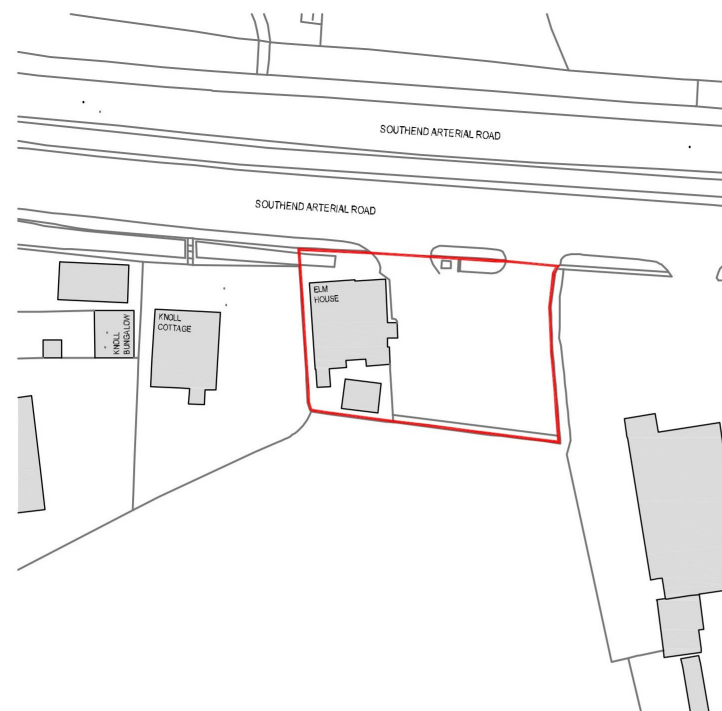

SCALE 1:500

This drawing is copyright 2025 © and must not be reproduced in whole or part without obtaining written authority from KMDS GROUP.
This drawing is to be read in conjunction with all other relevant Architects, Structural Engineer or third party drawings.
All dimensions are to be checked onsite against site conditions and any discrepancy advised to the designer before any works commence.
DO NOT SCALE THIS DRAWING

LOCATION PLAN

DWG NO: PL-6378_01 - SCALE: AS SHOWN @ A3 - DATE: OCT 2025

ELM HOUSE, SOUTHEND ARTERIAL ROAD, HORNCURCH, ESSEX RM11 3UB