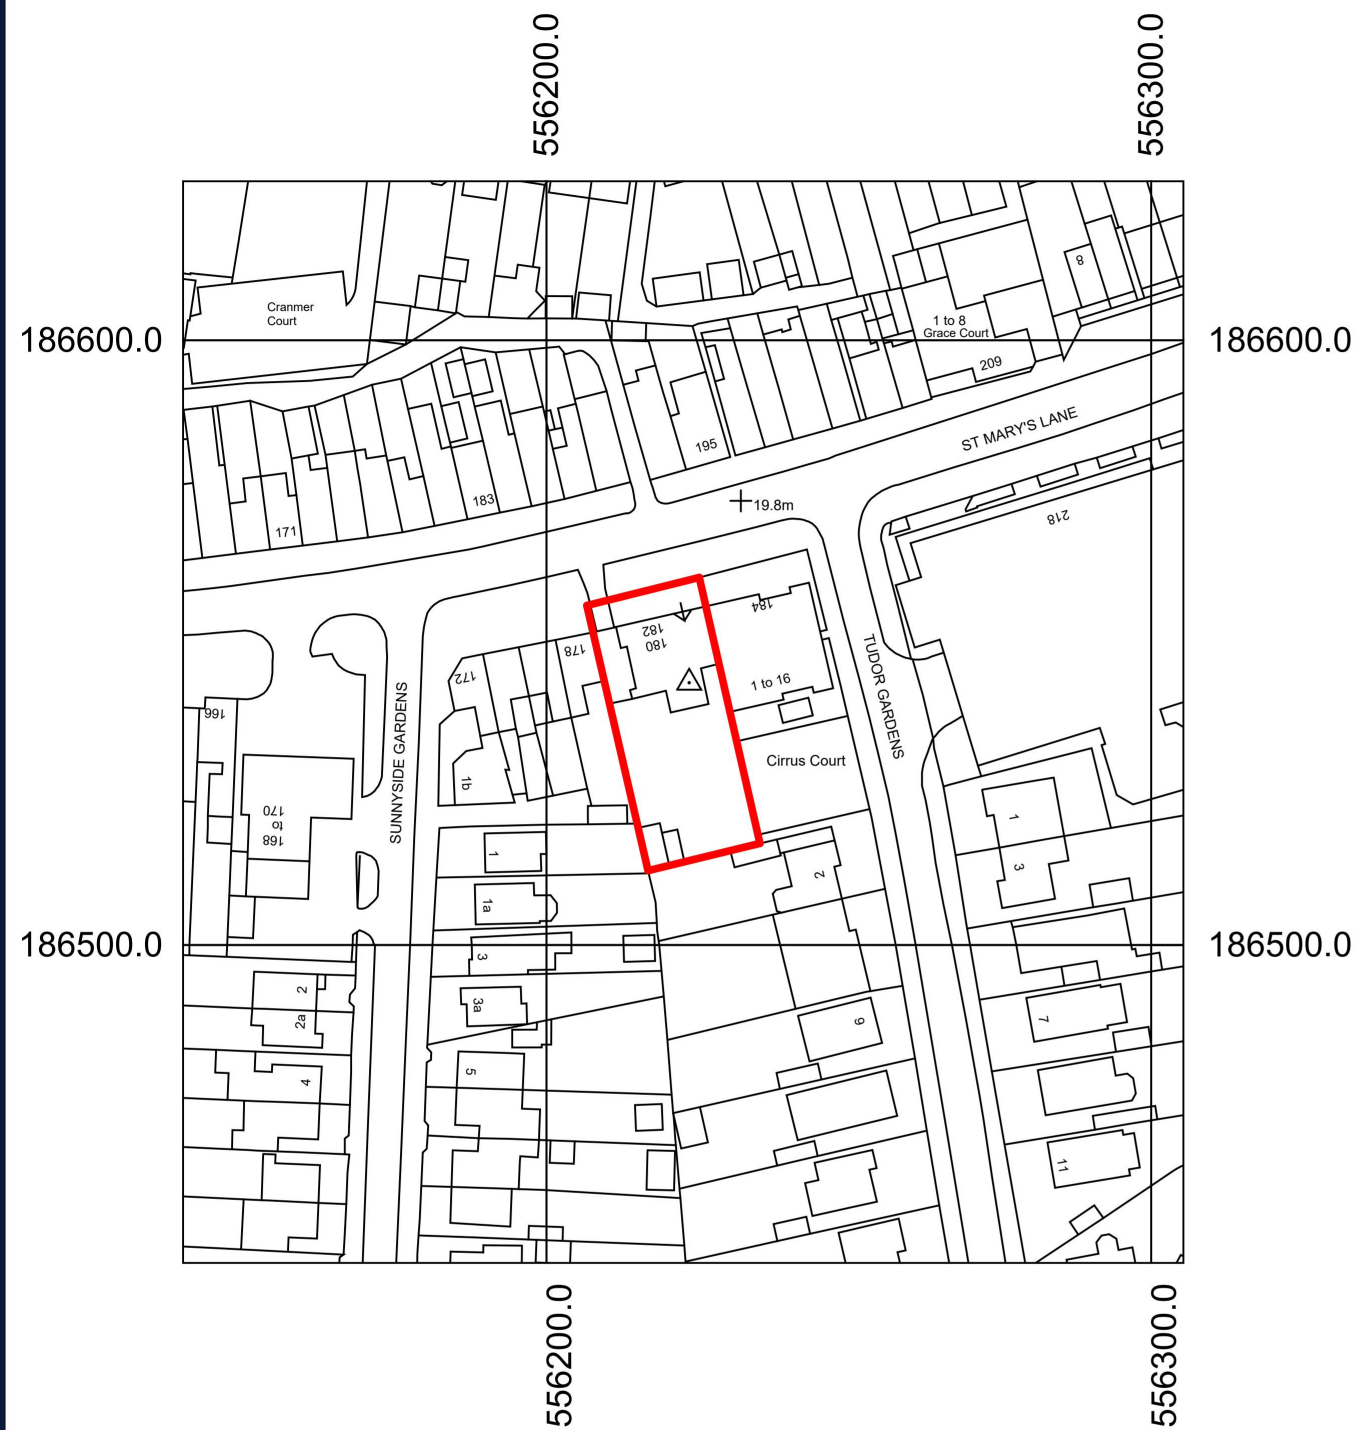


Production Date: 15 August 2025

Top Left: 556139.907 186626.298 Bottom Right: 556305.328 186447.427

© Crown copyright and database rights 2025 Ordnance Survey AC0000824000.

Reproduction in whole or in part is prohibited without the permission of Ordnance Survey

1 SITE LOCATION PLAN
1 : 1250



N Family Club
47-49 Charlotte Road
London
EC2A 3QT
Tel: 020 3865 7402

02	18.12.25	External Works App	LG	LG
01	26.09.25	Issue for Information	IP	IP
REV	DATE	DESCRIPTION	DRAWN	CHKD

Drawing Title	
SITE LOCATION PLAN	
Site Address	Drawing Number
180-182 St. Marys Lane, Upminster, RM14 3BT	UPM001-PL000
Status	Drawing Revision
Planning	02
Scale	Origination Date
1 : 1250 @ A3	20.08.25