


Location Plan

Site Address: **Parkview House, Sunrise Avenue, Hornchurch, RM12 4YW**

Date Produced: **03-Feb-2026**

Scale: **1:1250 @A4**

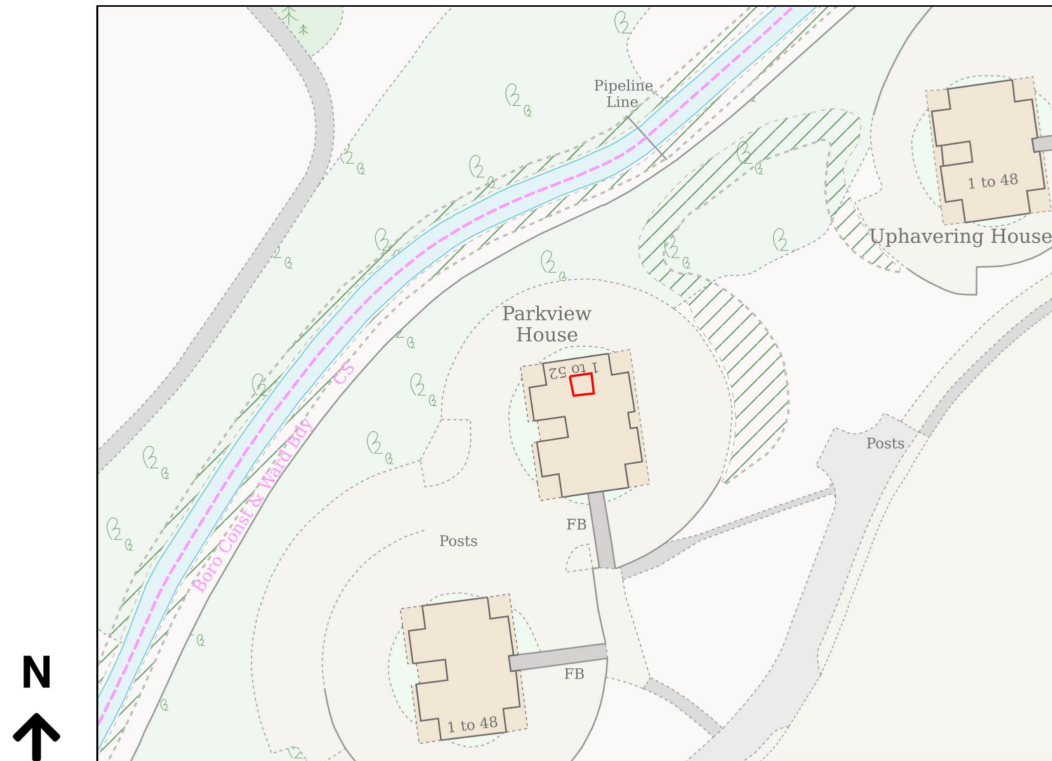

Planning Portal Reference: **PP-14663655v1**


0 50
Metres

SITE LOCATION



Ordnance Survey 1:50000
Shire Consulting. License number: 0100022432
Controller of her majesty's stationery office© Crown copyright

EQUIPMENT LOCATION

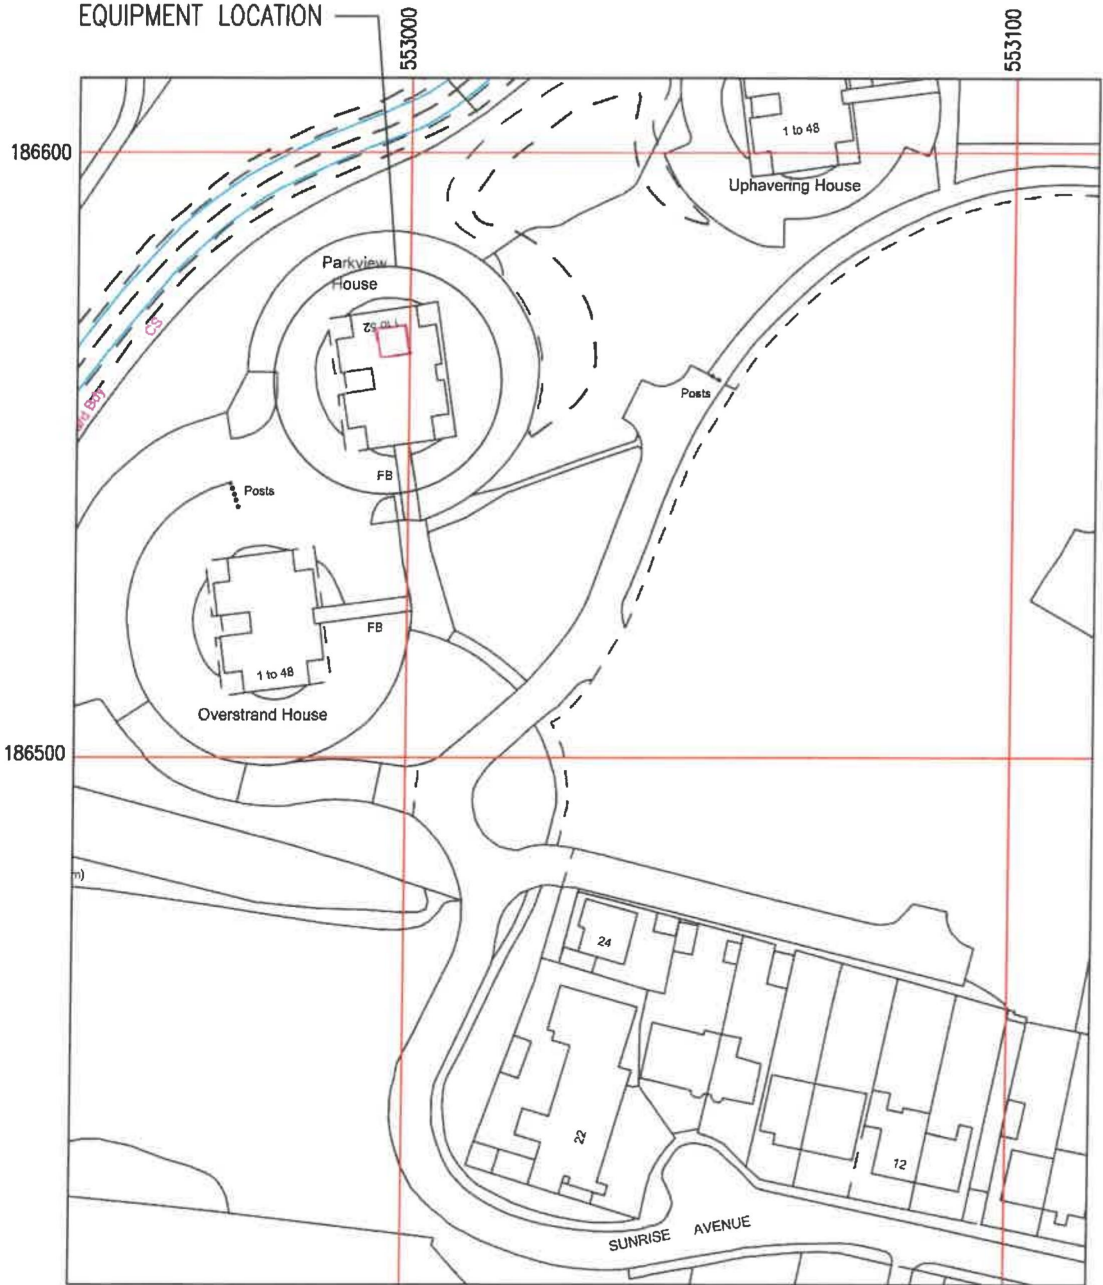

SITE LOCATION MAP
SCALE: 1:1250

SITE COORDINATES – NGR 552999, 186570
SITE ADDRESS – 3 SUNRISE AVENUE,
HORNCHURCH, RM12 4YW

- GENERAL NOTES
- 1) ALL DIMENSIONS IN MILLIMETRES UNLESS STATED OTHERWISE
 - 2) DRAWING IN ACCORDANCE WITH THE STANDARDS REFERENCED IN BS8888: 2000

NLN
NEWLINE
NETWORKS

A	Project No. —	01.09.22	SG	LB
Iss	Revision	Date	Drm	App

This drawing is the property of NLN and may not be reproduced or disclosed to a third party in any form without written permission

ueny
Engineering Infrastructure Solutions

Site Name:	PARKVIEW HOUSE
Site Ref:	—
Scale:	AS SHOWN
Date:	01.09.22 Drm: SG
Site Address:	PARKVIEW HOUSE SUNRISE AVENUE HORNCHURCH RM12 4YW
Drawing Title:	SITE LOCATION MAPS
Drawing No.	A3_100
App.	LB