
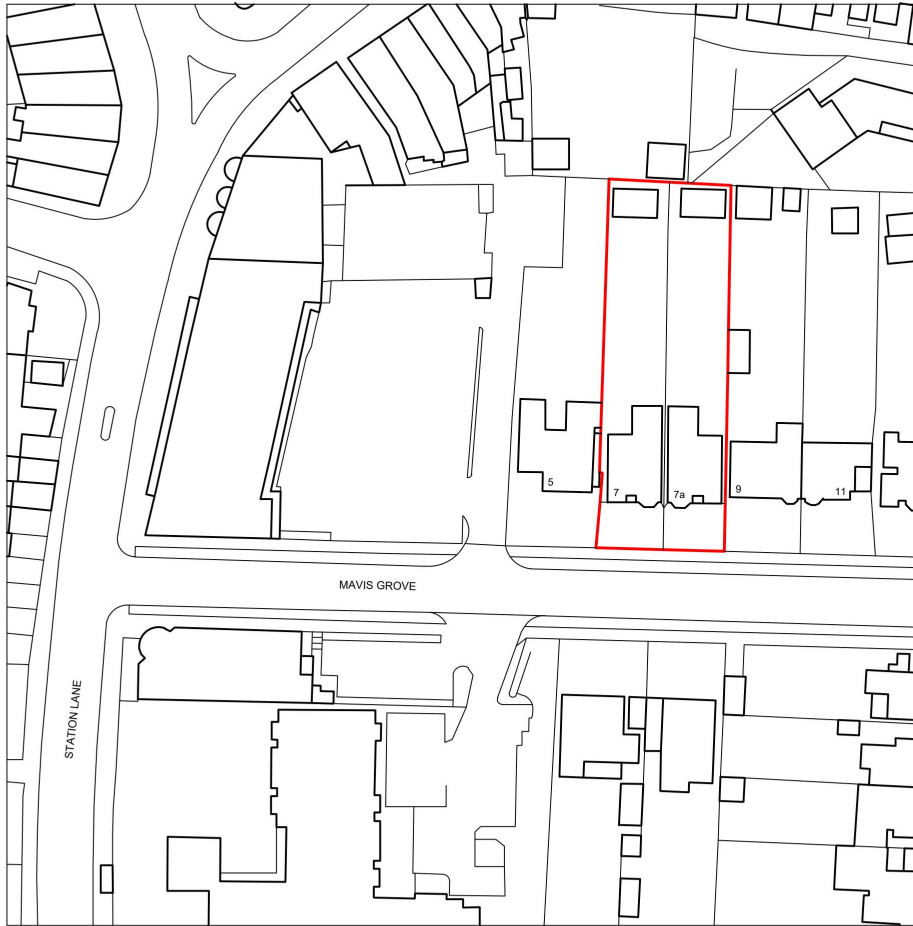


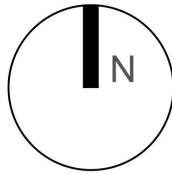

@CROWN COPYRIGHTS AND DATABASE RIGHTS 2024 ORDNANCE SURVEY 100047474

A/D ARCHITECT
DESIGNS

OFFICE :
ARCHITECT DESIGNS
102 Ternata Drive,
Monmouth, NP25 5UY

Phone :
07714745395

E-mail :
myprojects@architectdesigns.co.uk

NOTES:

THIS DRAWING IS INDICATIVE ONLY
AND MUST NOT BE RELIED UPON
FOR CONSTRUCTION UNLESS THE
DRAWING IS NAMED AS
'CONSTRUCTION'.

ALL DIMENSIONS TO BE CHECKED
AND VERIFIED, WITH ANY
DISCREPANCIES REPORTED TO
ARCHITECT DESIGNS.

THIS DRAWING REMAINS THE
PROPERTY OF ARCHITECT DESIGNS
AND MUST NOT BE COPIED OR
REPRODUCED WITHOUT PRIOR
WRITTEN PERMISSION.

PROJECT TITLE

Extensions to Outbuilding
& Landscaping

DRAWING TITLE:
Location Plan

CLIENT NAME:
Javed Iqbal

CLIENT ADDRESS:
7 Mavis Grove,
Hornchurch, RM12 6EX

DRAWING No. 10

REVISION No. 00

DRAWN BY: LT

DESIGNED BY: NB

Rev.No	DATE	REV. NOTE

SHEET SIZE: A3

SCALE: 1:1250

DATE:
04.09.2025

THIS DRAWING IS A COPYRIGHT OF
ARCHITECT DESIGNS AND MUST NOT BE
DUPLICATE OR REPRODUCED WITHOUT
PERMISSION FROM THE COMPANY.

9/4/2025