

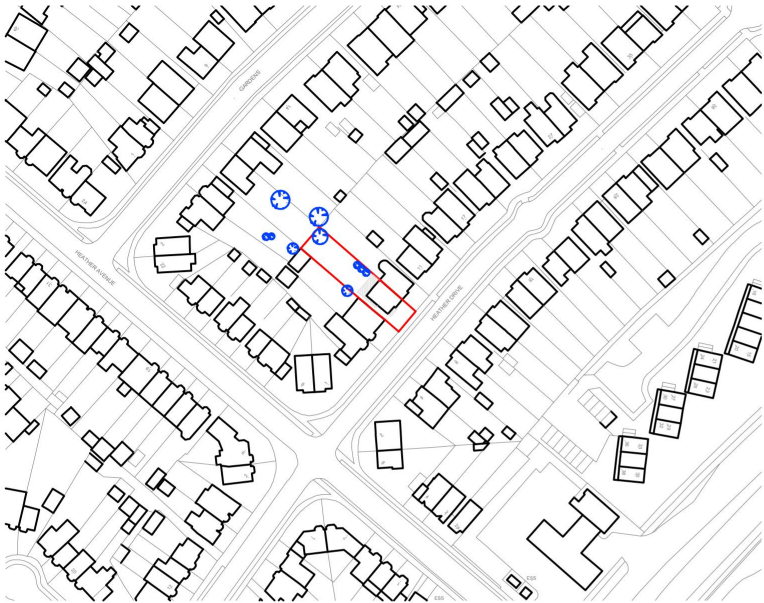
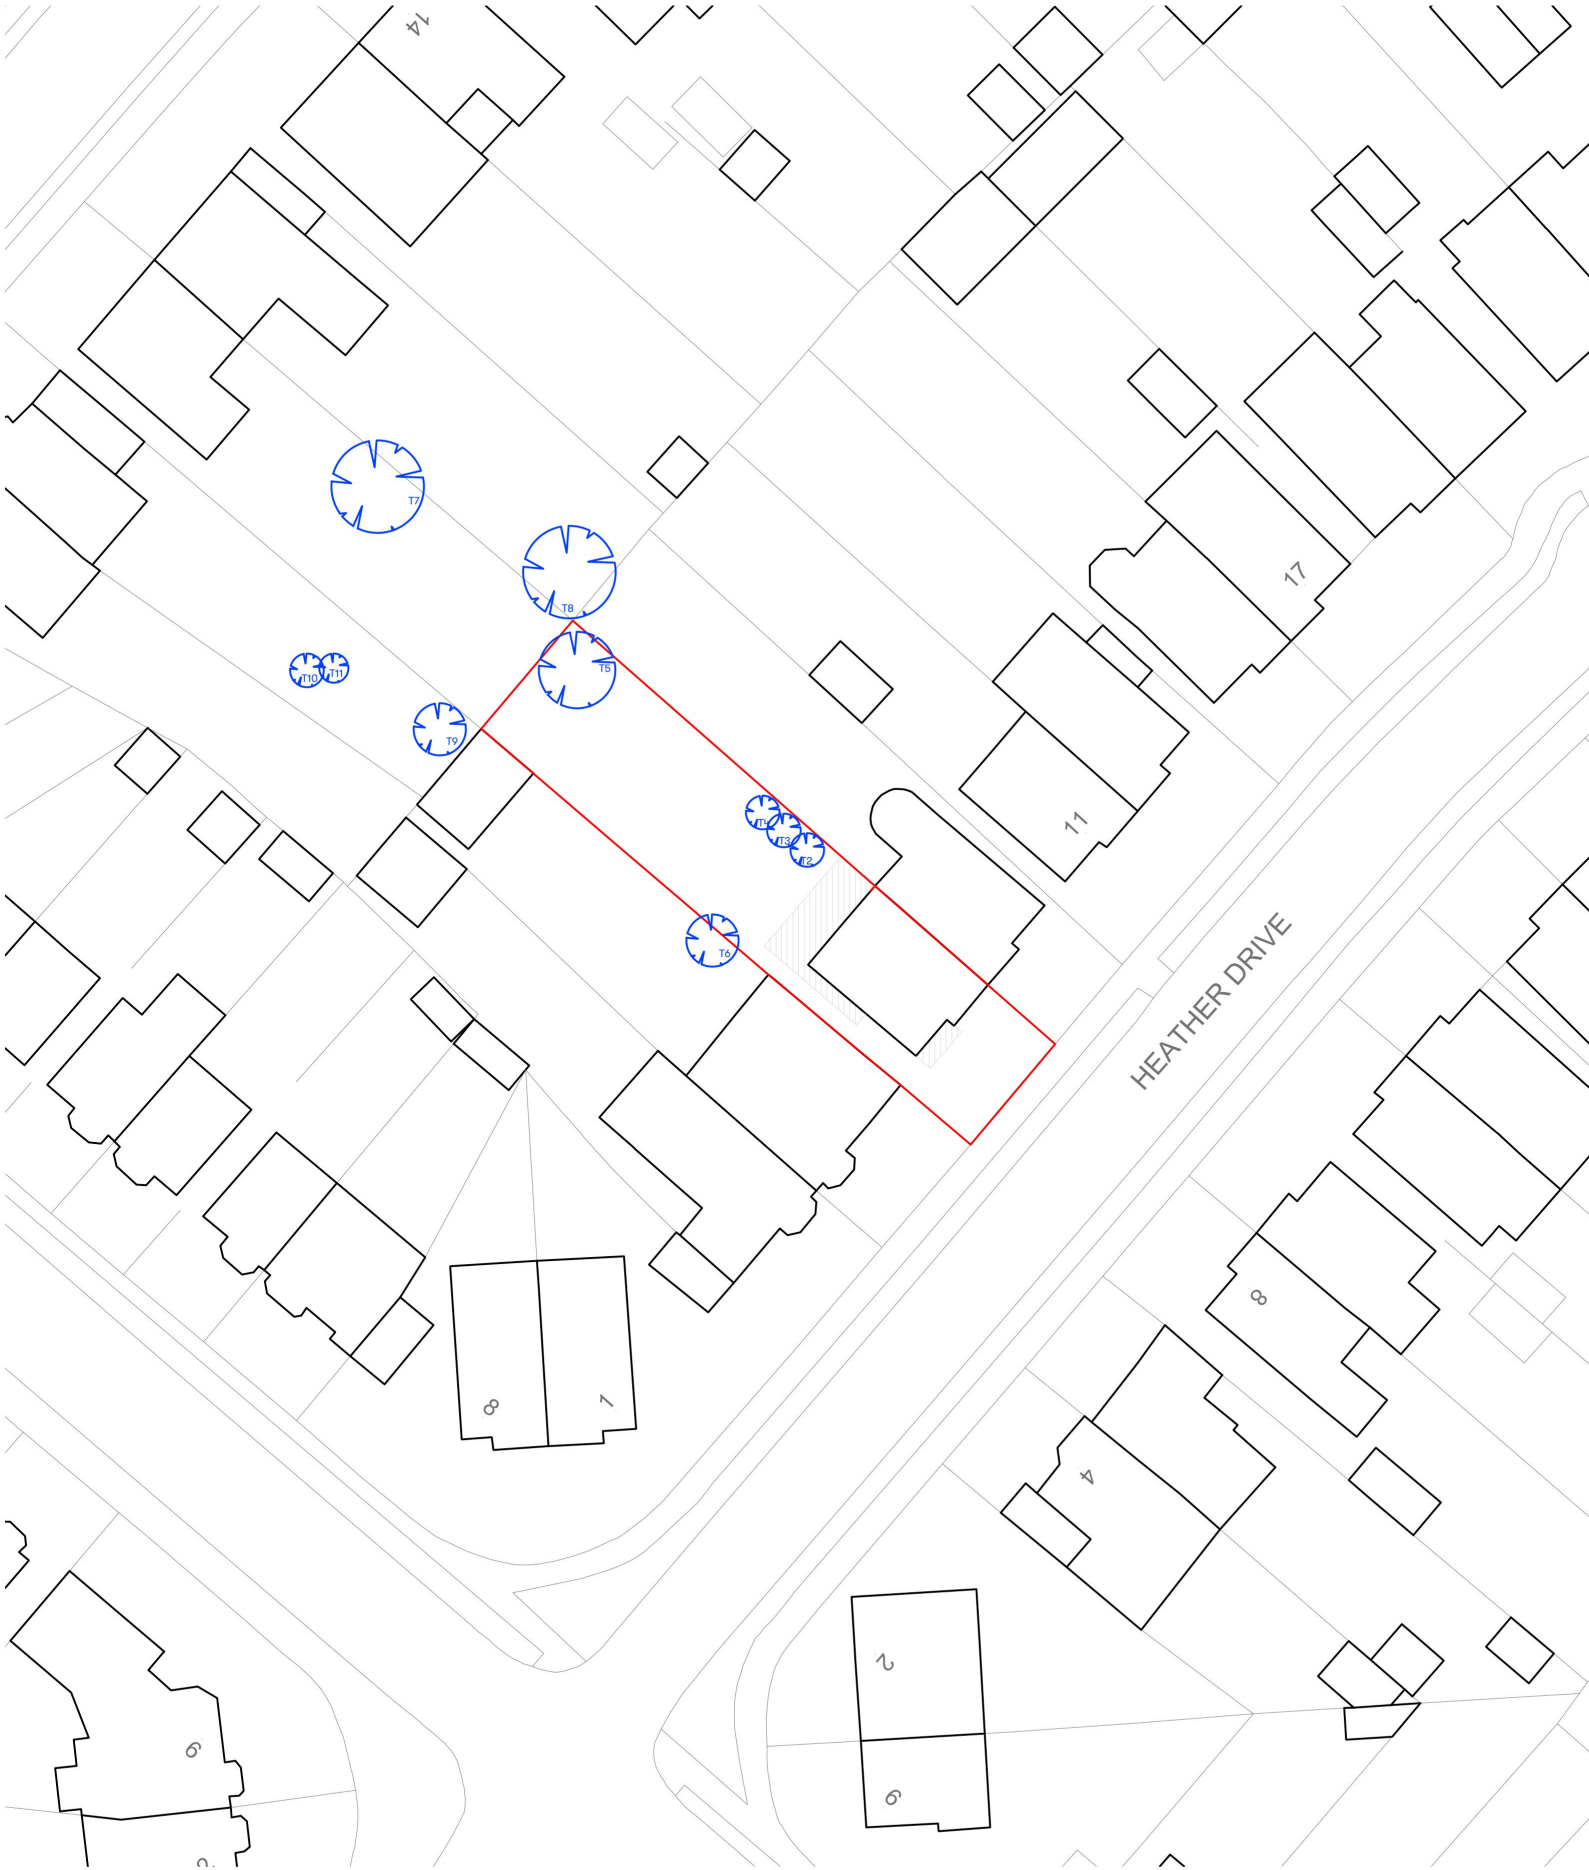
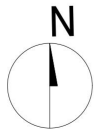


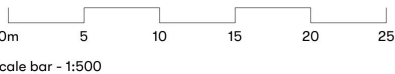

Location Plan
1:2500

Denotes tree canopy size
NB: locations shown approximate only

Proposed

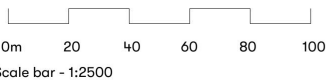

Block Plan
1:500

DISCLAIMER:
All dimensions to be checked on site prior to commencement of any works, and/or preparation of any shop drawings.
Sizes of and dimensions to any structural elements are indicative only.
See structural engineers drawings for actual sizes / dimensions.
Sizes of and dimensions to any service elements are indicative only.
See service engineers drawings for actual sizes / dimensions.
This drawing is to be read in conjunction with all relevant Architect's drawings, specifications and other Consultant's information.

DO NOT SCALE FROM THIS DRAWING.

Revision	Date	Note
P1	13.01.26	ISSUED FOR PLANNING

Address
**7 Heather Drive, Romford, Essex
RM1 4SP**

Project Number
2510

Drawing Number
(PL)020

Rev
P1

Drawing Title
**Site Location &
Block Plan**

Project Stage
Planning

Scale
AS @ A3

Date
13.01.26

STUDIO40

www.studio-forty.co.uk
hello@studio-forty.co.uk

01277 711027