

PLANNING ISSUE

Revision	Drawn By	Checked By	NOTE
P3	-	MM	1. ALL DIMENSIONS SHOWN ON OUR DRAWINGS ARE APPROXIMATE AND ARE SUBJECT TO SITE TOLERANCES. 2. ALL DIMENSIONS TO BE CROSS CHECKED ON SITE PRIOR TO WORKS. 3. DIMENSIONS ON OUR DRAWINGS ARE NOT TO BE USED FOR THE FABRICATION OF STRUCTURAL STEELWORK.


First Design Solution Ltd.

1 Ockendon Road, Corbets Tey
Upminster, RM14 2DN


T: 01708 60 69 60
W: www.firstdesignsolution.co.uk
E: admin@firstdesignsolution.co.uk



Project -	Land adjacent 209 Alma Avenue, Hornchurch, RM12 6BJ
Drawing Title -	Block Plan, Site Location Plan & Aerial views
Scale -	1:100 & 1:1250 @ A1
Status-	For Information ☐ Planning Issue ☒ Revision ☐
Date Issued	Drawing No December 2024 420.01-01

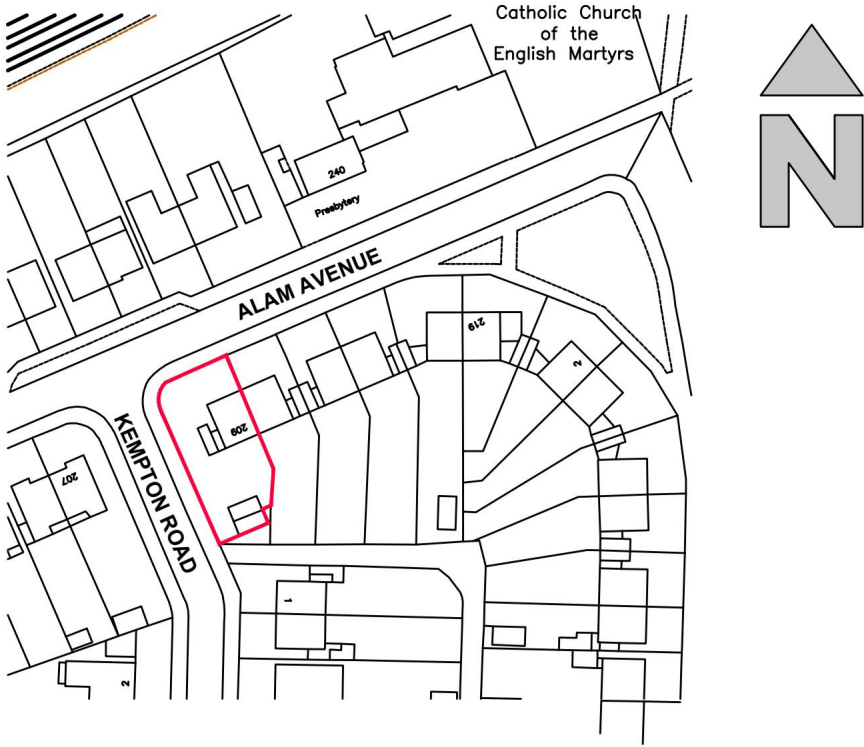

01 SITE LOCATION PLAN
1:1250@ A1

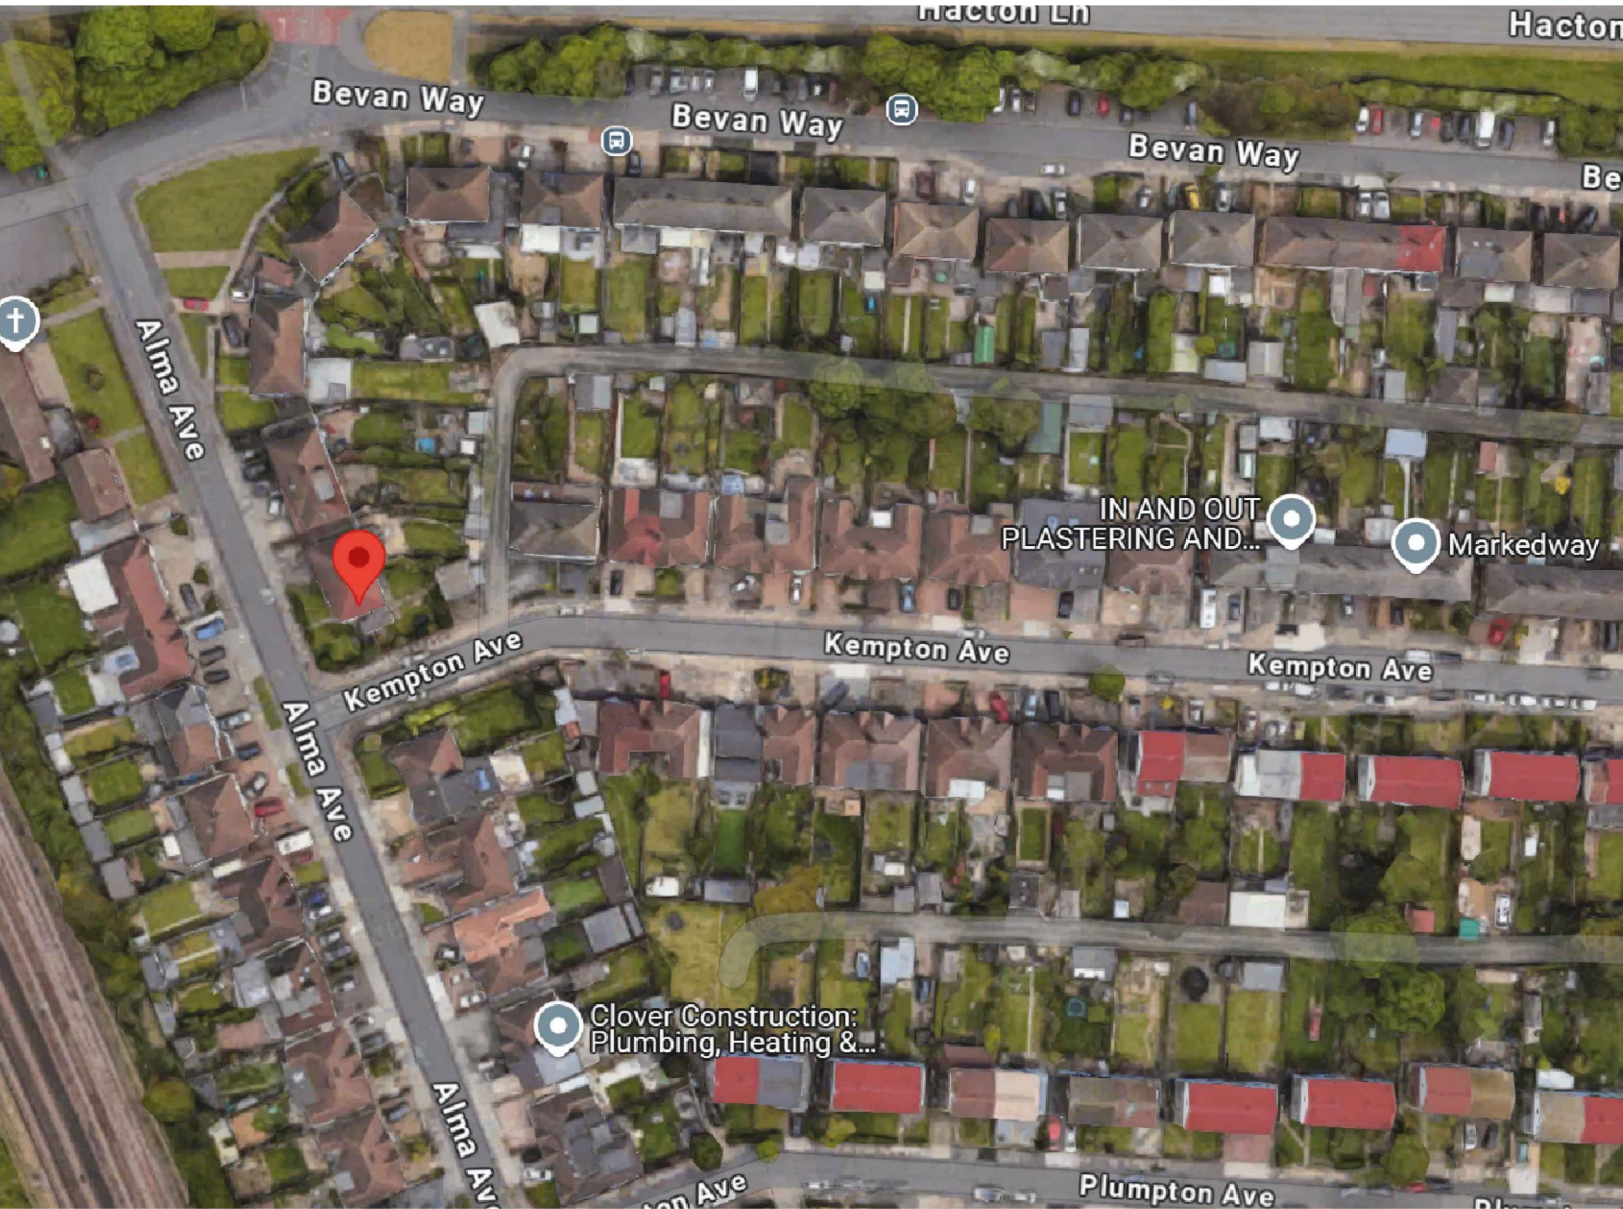


03 AERIAL PHOTOGRAPH
N.T.S.




04 AERIAL PHOTOGRAPH
N.T.S.



05 AERIAL PHOTOGRAPH
N.T.S.

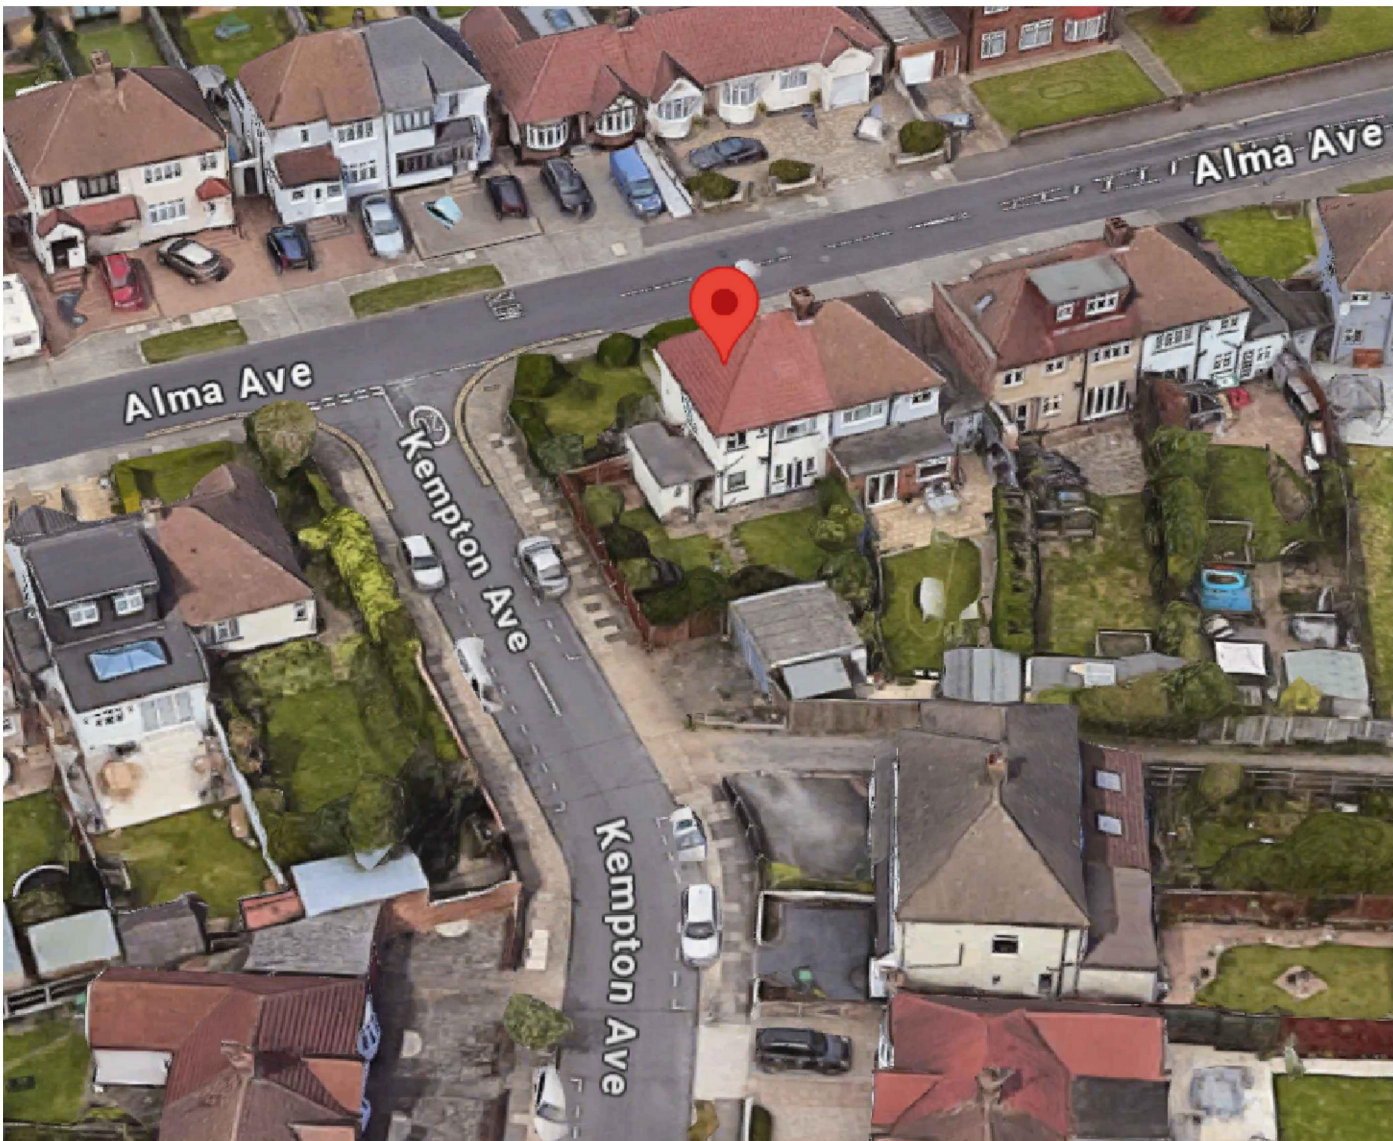

06 AERIAL PHOTOGRAPH
N.T.S.

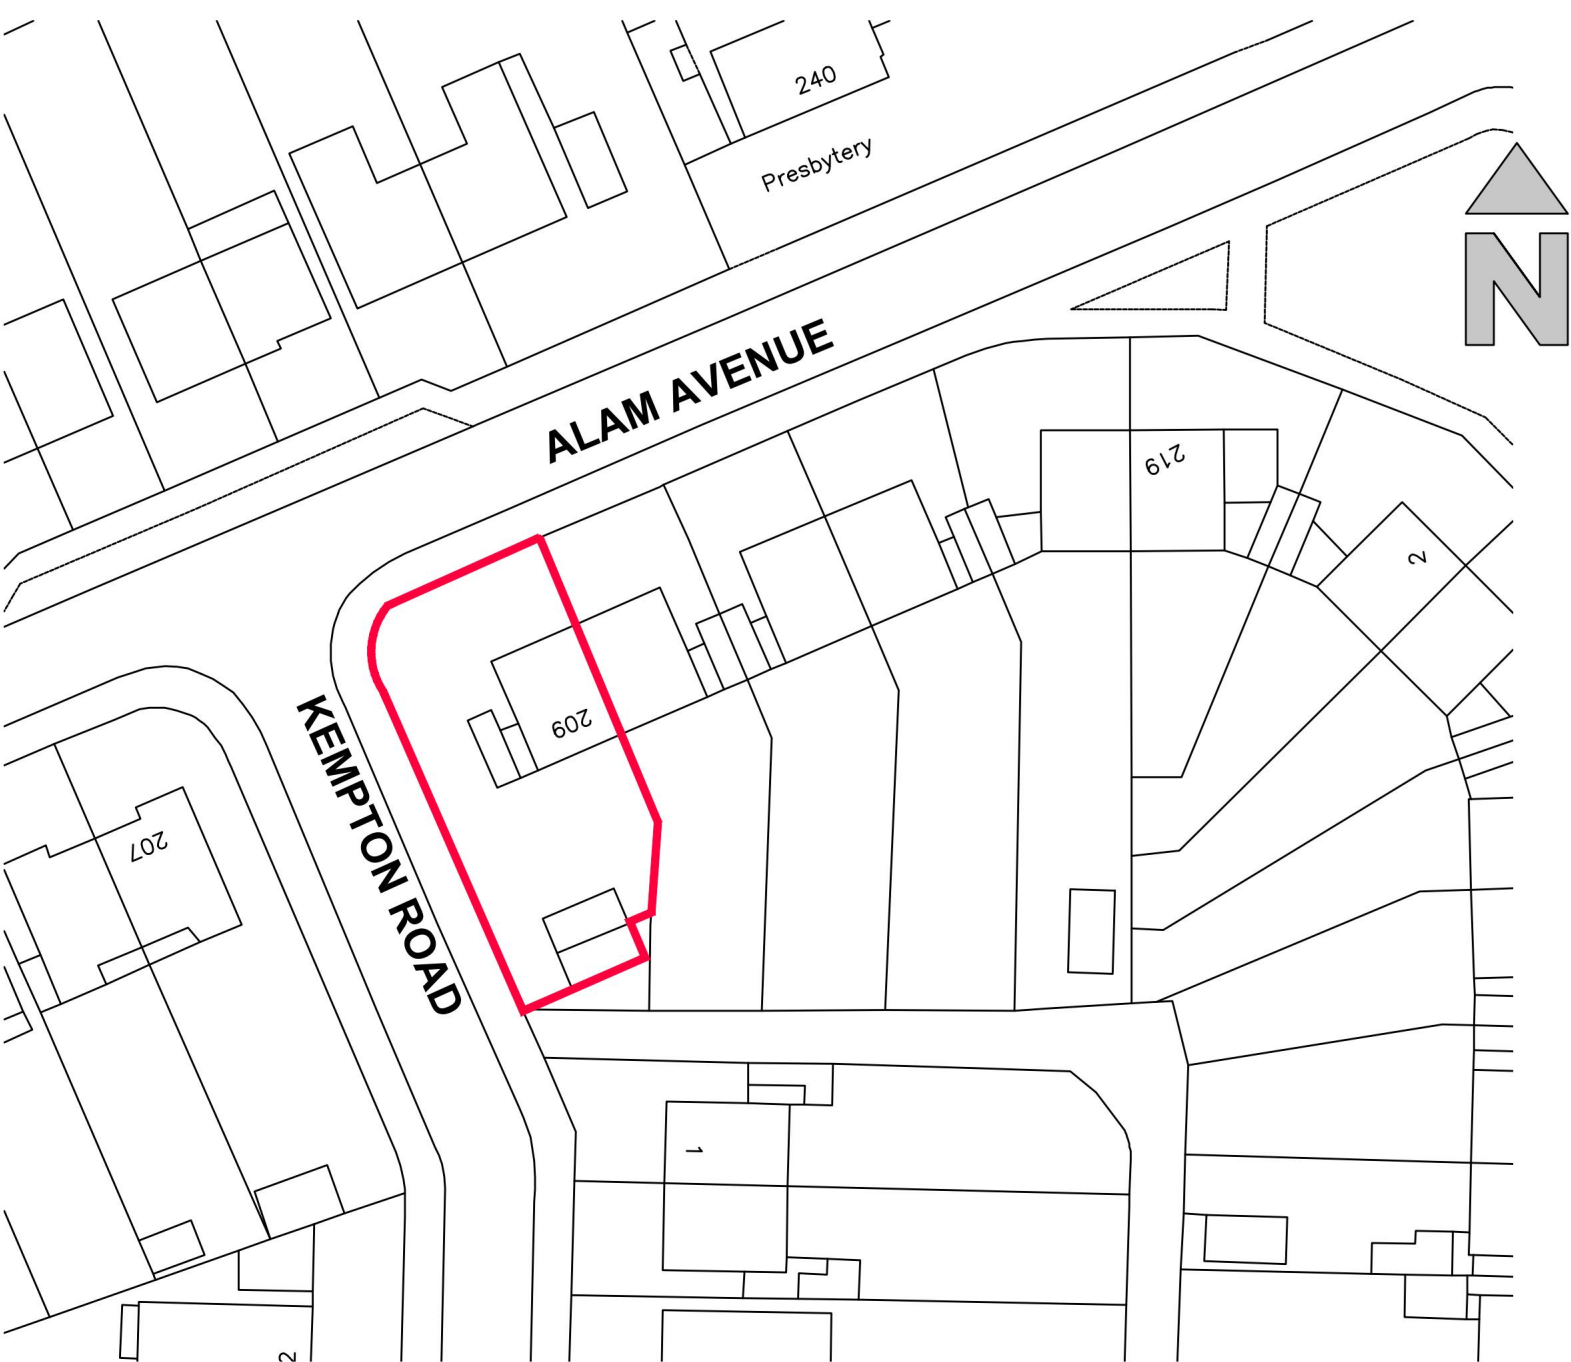

02 EXISTING BLOCK PLAN
1:500@ A1



07 REAR PHOTOGRAPH
N.T.S.



08 FRONT PHOTOGRAPH
N.T.S.

****PLEASE NOTE:****

THE DIMENSIONS IN THESE DRAWINGS ARE FOR INDICATIVE PURPOSES ONLY AND HAVE BEEN OBTAINED SOLELY FOR THE PURPOSES OF PLANNING PERMISSION AND BUILDING CONTROL APPROVAL. THEY ARE NOT INTENDED FOR USE AS SHOP DRAWINGS OR FOR DESIGNING, MANUFACTURING, OR INSTALLING ANY COMPONENT OF THE PROJECT ON SITE.

DO NOT SCALE FROM THESE DRAWINGS. ALL DIMENSIONS MUST BE VERIFIED ON SITE BEFORE WORK COMMENCES. THE CONTRACTOR MUST TAKE ACCURATE SITE DIMENSIONS TO ENSURE THE DESIGN AND FABRICATION OF ANY PROJECT ELEMENT, INCLUDING BUT NOT LIMITED TO STEELWORK, STAIRCASES, WINDOWS, DOORS, FLOOR MEMBERS, TRUSSES, AND LINTELS.

RESPONSIBILITY IS NOT ACCEPTED FOR ERRORS MADE BY SCALING DIRECTLY FROM THESE DRAWINGS. REGARDING EXISTING STRUCTURES, CONSIDERATION SHOULD BE GIVEN TO THE POSSIBILITY THAT THE STRUCTURE MAY BE OUT OF SQUARE, OUT OF PLUMB, OR OUT OF LINE AND LEVEL AS THESE CONDITIONS MAY NOT NECESSARILY BE INDICATED IN THESE DRAWINGS.

THIS DRAWING IS TO BE READ IN CONJUNCTION WITH RELEVANT SPECIFICATIONS AND OTHER DOCUMENTATION.

COPYRIGHT:
COPYRIGHT IN THE DESIGN AND THIS DRAWING IS THE PROPERTY FDS. REPRODUCTION IN WHOLE OR IN PART IS FORBIDDEN WITHOUT WRITTEN SANCTION OF FDS. THIS DRAWING MUST BE READ IN CONJUNCTION WITH ALL OTHER RELEVANT DOCUMENTATION AND DRAWINGS. FDS ACCEPTS NO LIABILITY FOR ANY EXPENSE, LOSS OR DAMAGE OF WHATSOEVER NATURE AND HOWEVER ARISING FROM ANY VARIATION WHICH HAS NOT BEEN REFERRED TO THEM AND THEIR APPROVAL OBTAINED. PRINT OUT TO ACTUAL SCALE. FOR PLANNING PURPOSES ONLY. ALL DIMENSIONS TO BE CROSS-CHECKED ON-SITE PRIOR TO MANUFACTURE AND CONSTRUCTION. ANY DISCREPANCIES TO BE REPORTED TO FDS IMMEDIATELY.

GENERAL NOTES :

- ALL DIMENSIONS TO BE CROSS CHECKED ON SITE PRIOR TO WORKS. ANY DISCREPANCIES ON THIS DRAWING TO BE REPORTED BACK.
- PLEASE DO NOT SCALE - USE ONLY DIMENSIONS STATED ON THE DRAWING.
- ALL LAYOUTS ARE SUBJECT TO STRUCTURAL WORKS CONFIRMATION.
- THE CONTRACTOR IS TO CHECK AND VERIFY ALL DIMENSIONS AND LEVELS STATED ON THE DRAWING AND CROSS REFERENCE SAME WITH SITE CHECKS. FDS ARE TO BE INFORMED OF ANY CONTRADICTIONS AND DISCREPANCIES.
- THE CONTRACTOR IS TO CHECK THE DRAWING AGAINST ALL OTHER RELEVANT DRAWINGS, SPECIFICATIONS AS ISSUED AND APPROPRIATE. FDS ARE TO BE INFORMED OF ANY CONTRADICTIONS AND DISCREPANCIES. IF IN DOUBT ASK!
- ALL DIMENSIONS SHOWN ON OUR DRAWINGS ARE APPROXIMATE AND ARE SUBJECT TO SITE TOLERANCES.
- DIMENSIONS ON OUR DRAWINGS ARE NOT TO BE USED FOR THE FABRICATION OF STRUCTURAL STEELWORK.
- BOUNDARY LINES ARE SHOWN INDICATIVELY ONLY. CONTRACTOR TO CONFIRM THE EXACT BOUNDARY LINE ON SITE.

