

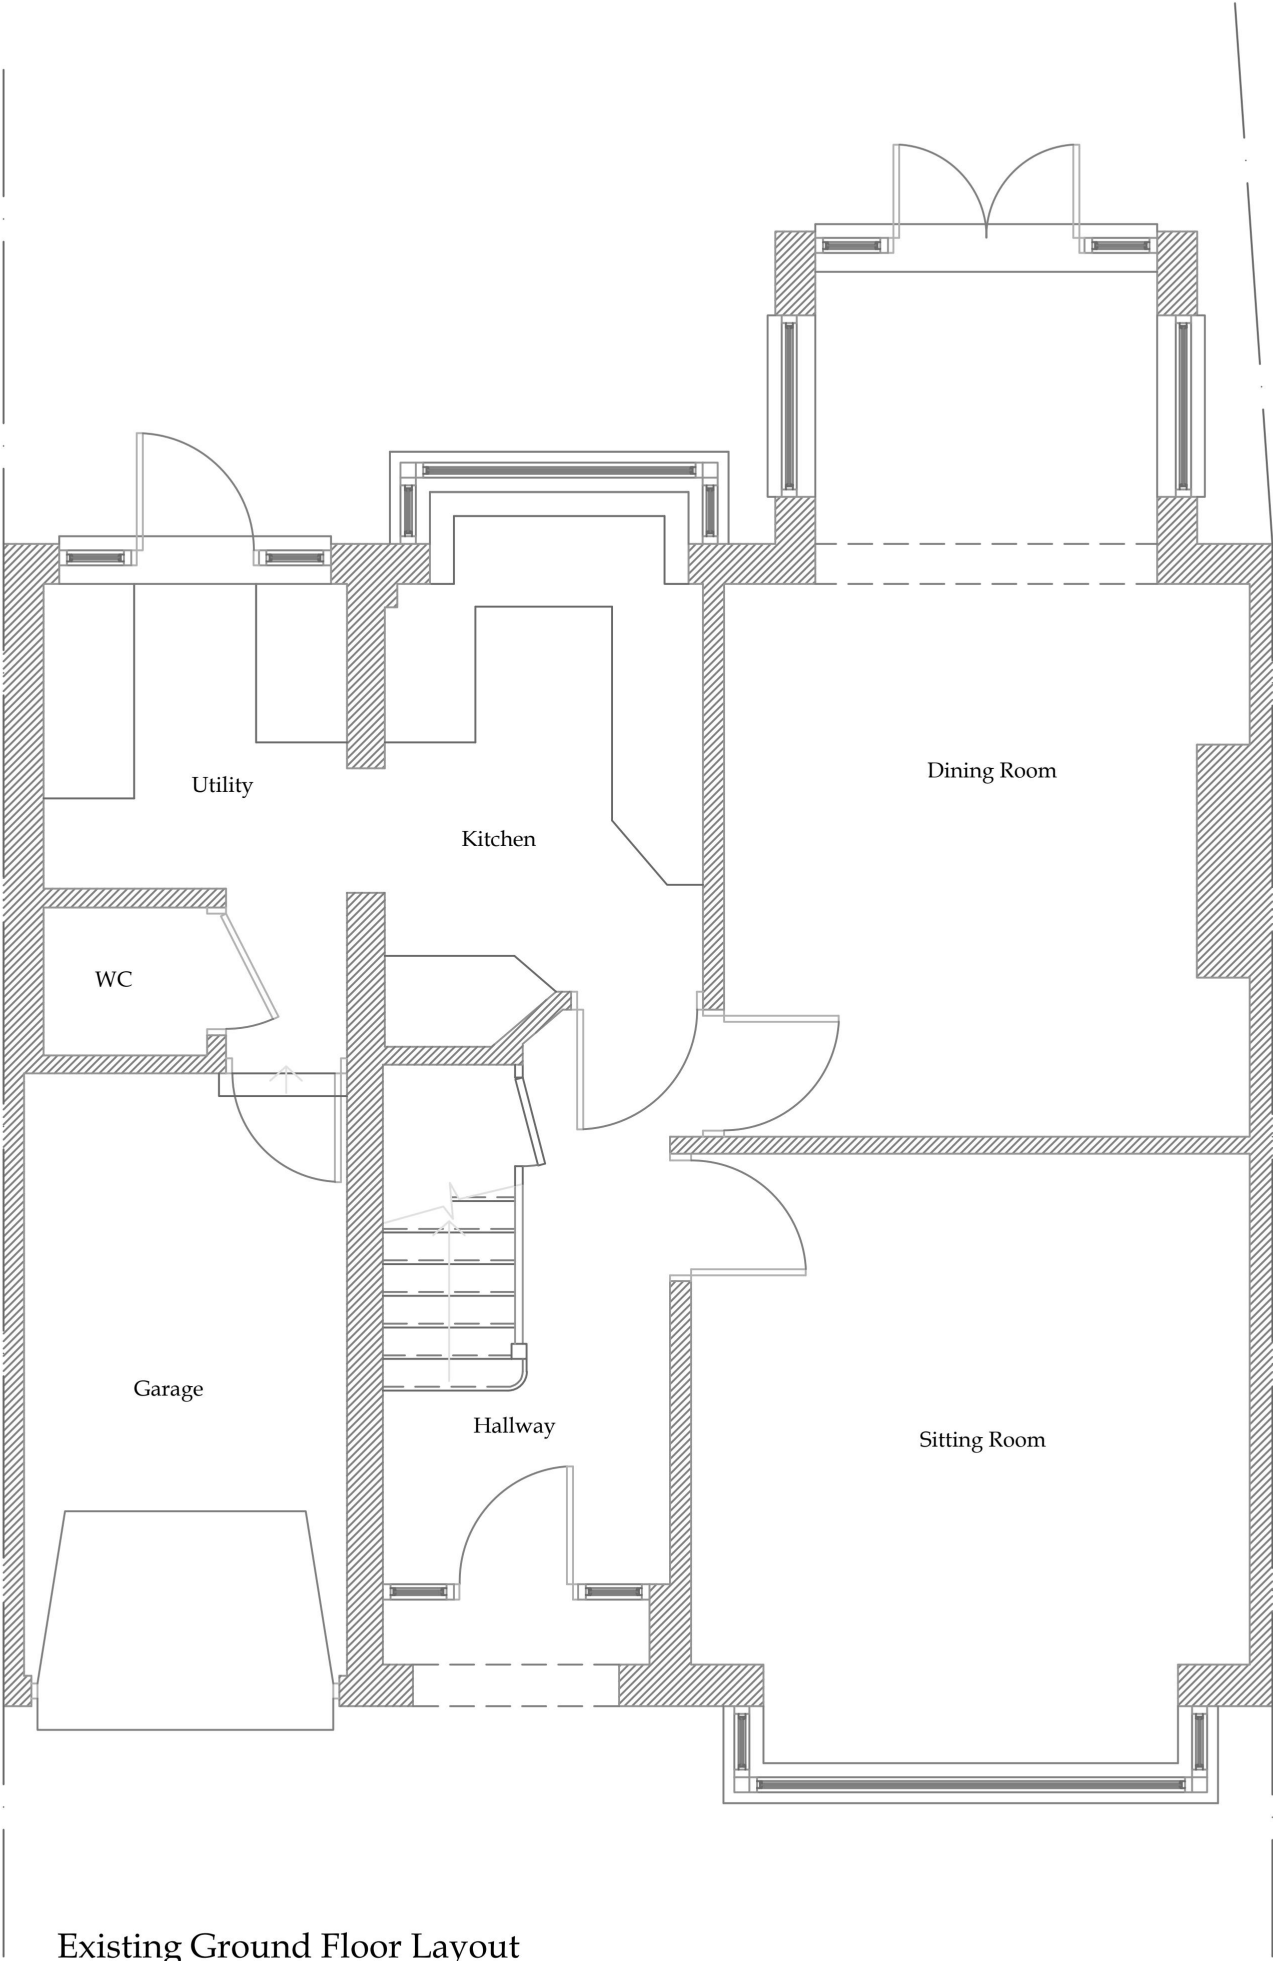
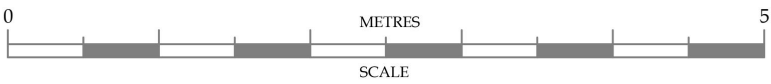


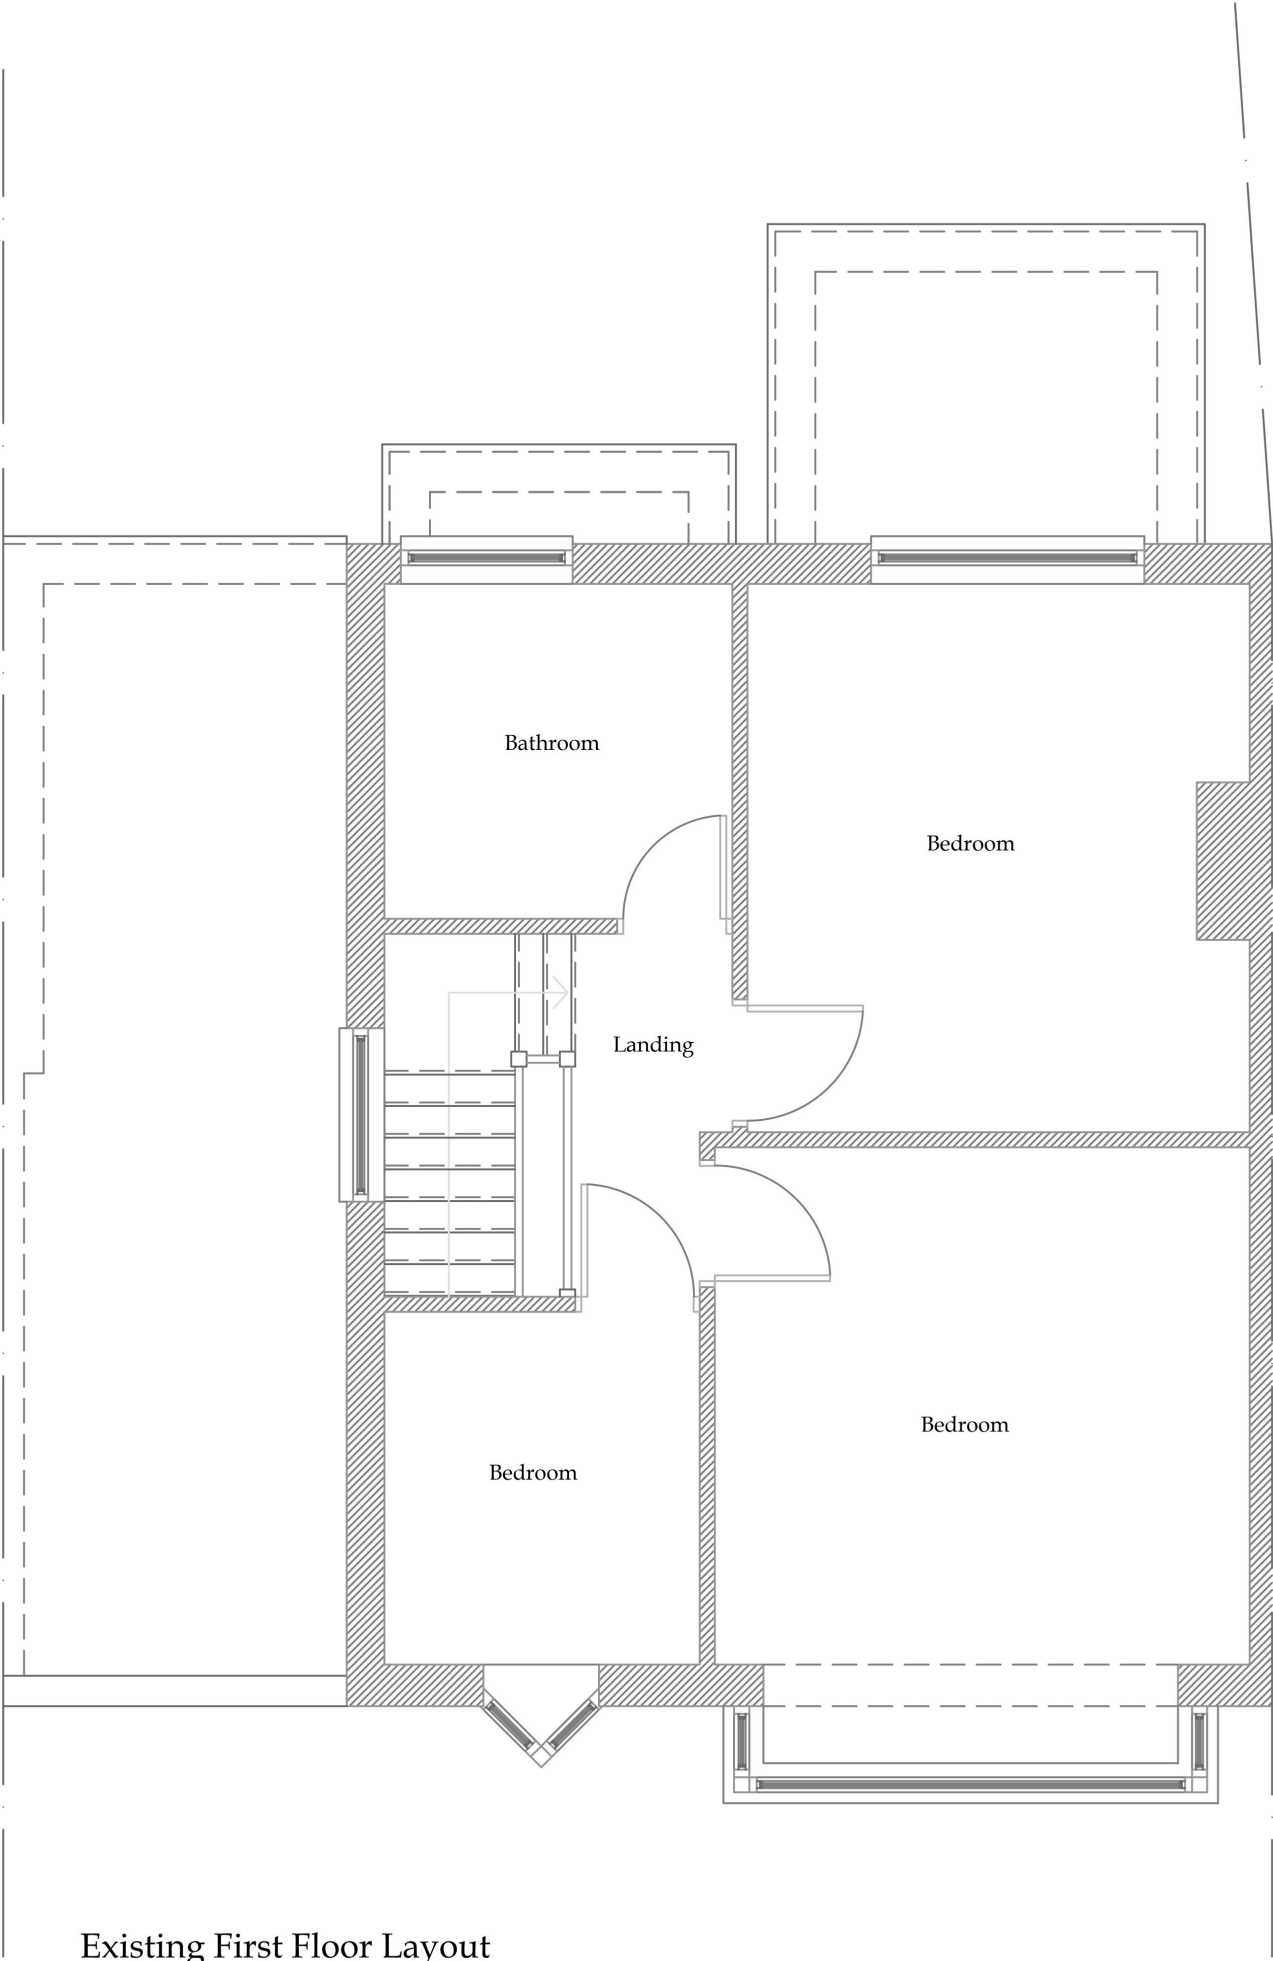



Existing Ground Floor Layout

No.	Date	Amendment	Initials
Client : Mr & Mrs Stitchbury			
Project : 40 Acacia Drive Upminster RM14 2LJ			
Drawing : Existing Ground Floor Layout			
Scale :	1:50 @ A3	Status : DESIGN	Rev :
Date :	Mar '26	Dwg No : AD-100	


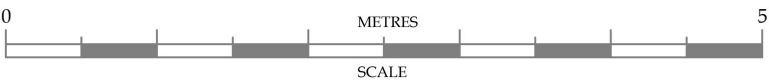


Existing First Floor Layout

No.	Date	Amendment	Initials
Client : Mr & Mrs Stitchbury			
Project : 40 Acacia Drive Upminster RM14 2LJ			
Drawing : Existing First Floor Layout			
Scale :	1:50 @ A3	Status : DESIGN	Rev :
Date :	Mar '26	Dwg No : AD-101	

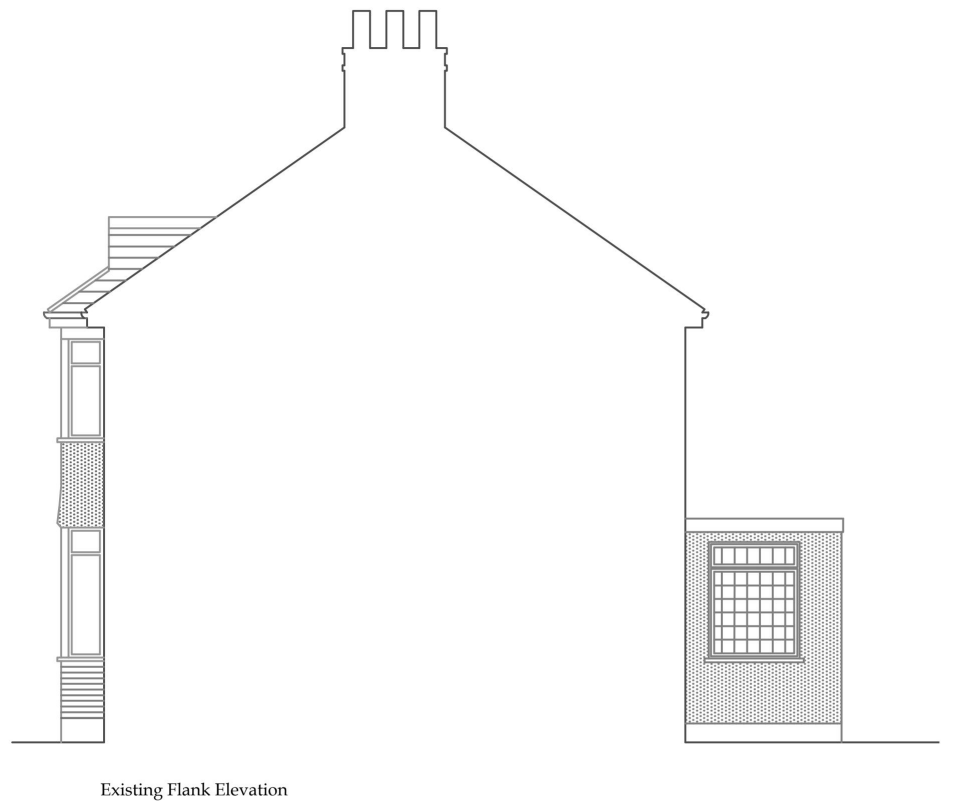
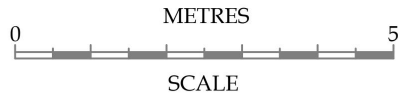


No.	Date	Amendment	Initials
Client : Mr & Mrs Stitchbury			
Project : 40 Acacia Drive Upminster RM14 2LJ			
Drawing : Existing Elevations			
Scale :	1:100 @ A3	Status : DESIGN	Rev :
Date :	Mar '26	Dwg No : AD-102	

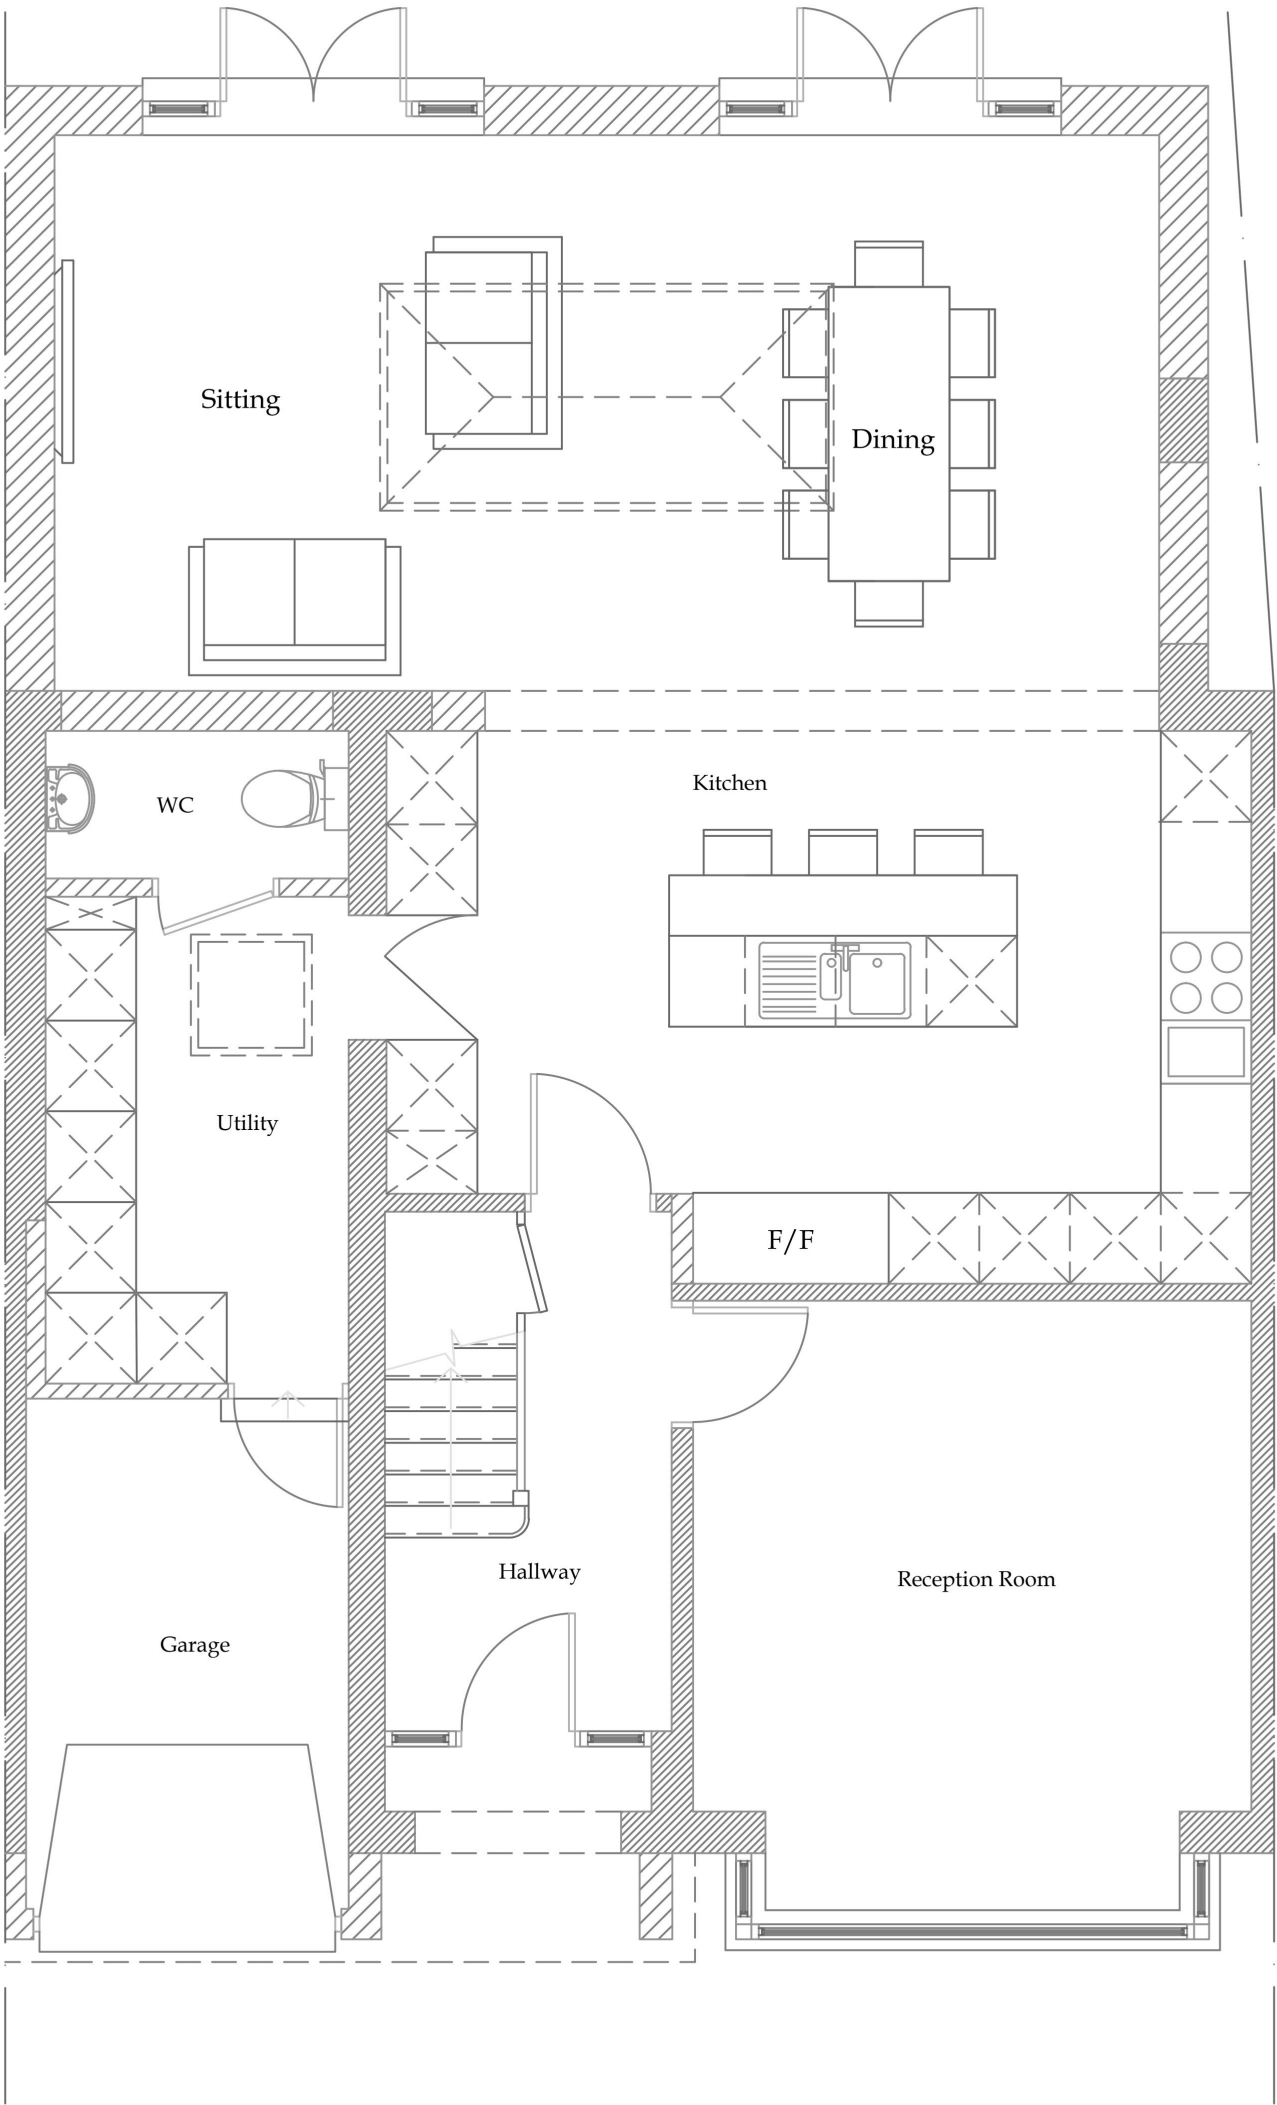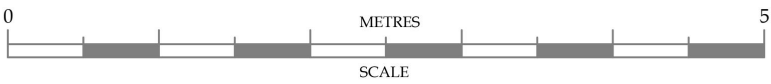



Proposed Ground Floor Layout

No.	Date	Amendment	Initials
Client : Mr & Mrs Stitchbury			
Project : 40 Acacia Drive Upminster RM14 2LJ			
Drawing : Proposed Ground Floor Layout			
Scale :	1:50 @ A3	Status : DESIGN	Rev :
Date :	Mar '26	Dwg No : AD-200	

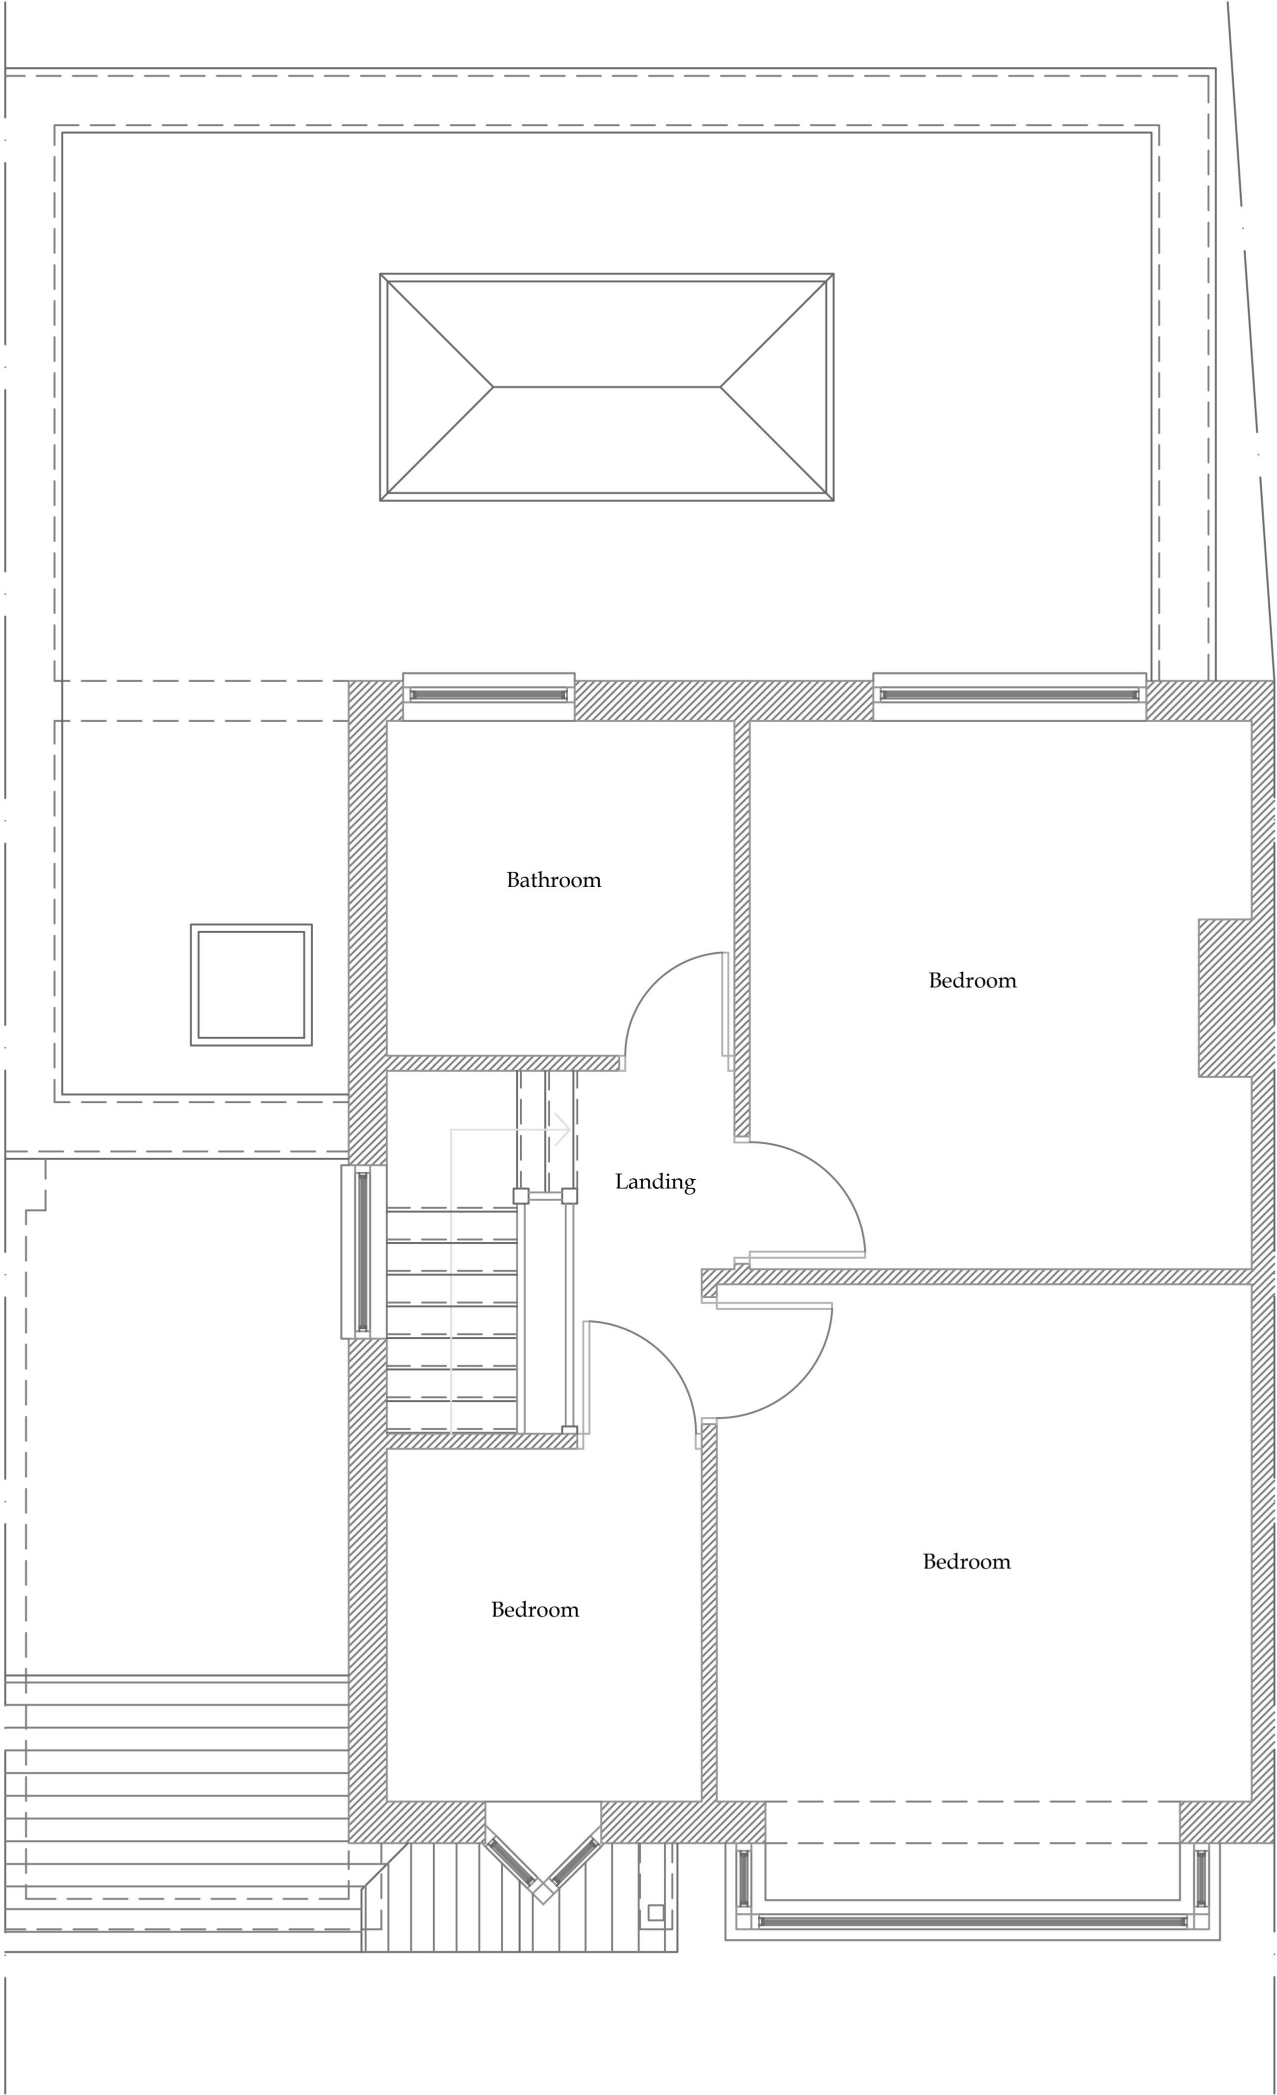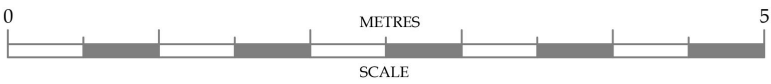

Proposed First Floor Layout

No.	Date	Amendment	Initials
Client : Mr & Mrs Stitchbury			
Project : 40 Acacia Drive Upminster RM14 2LJ			
Drawing : Proposed First Floor Layout			
Scale :	1:50 @ A3	Status : DESIGN	Rev :
Date :	Mar '26	Dwg No : AD-201	

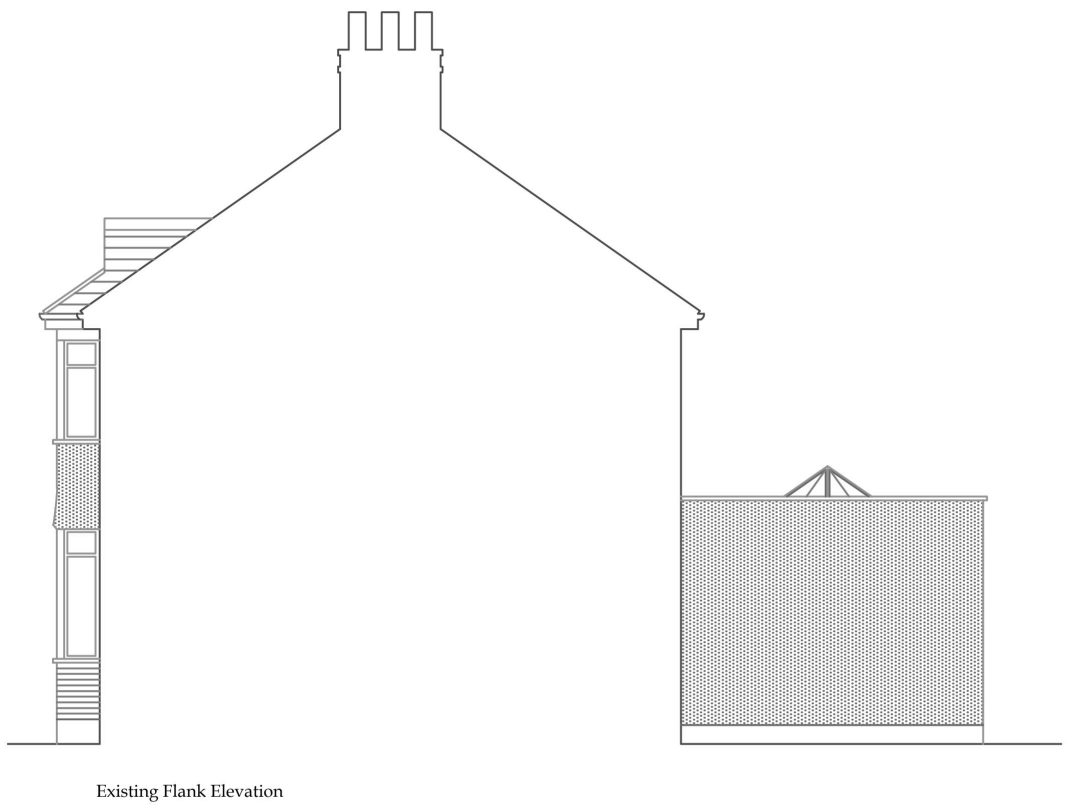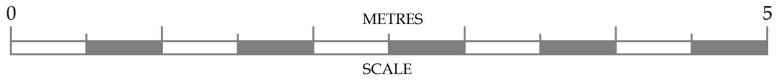

No.	Date	Amendment	Initials
Client : Mr & Mrs Stitchbury			
Project : 40 Acacia Drive Upminster RM14 2LJ			
Drawing : Proposed Elevations			
Scale :	1:100 @ A3	Status : DESIGN	Rev :
Date :	Mar '26	Dwg No : AD-203	