




Rev.No	DATE	REV. NOTE
01	22/10/25	client's revision

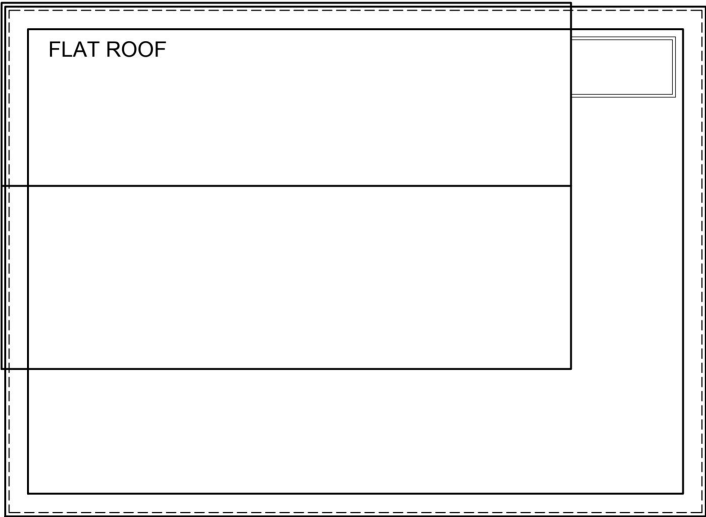

PROPOSED ROOF FLOOR PLAN

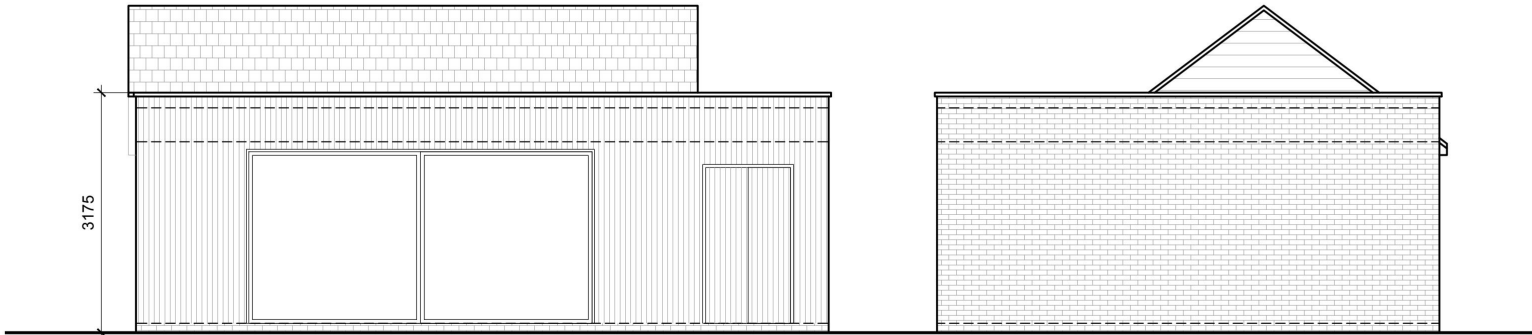

PROPOSED ANNEXE ELEVATIONS

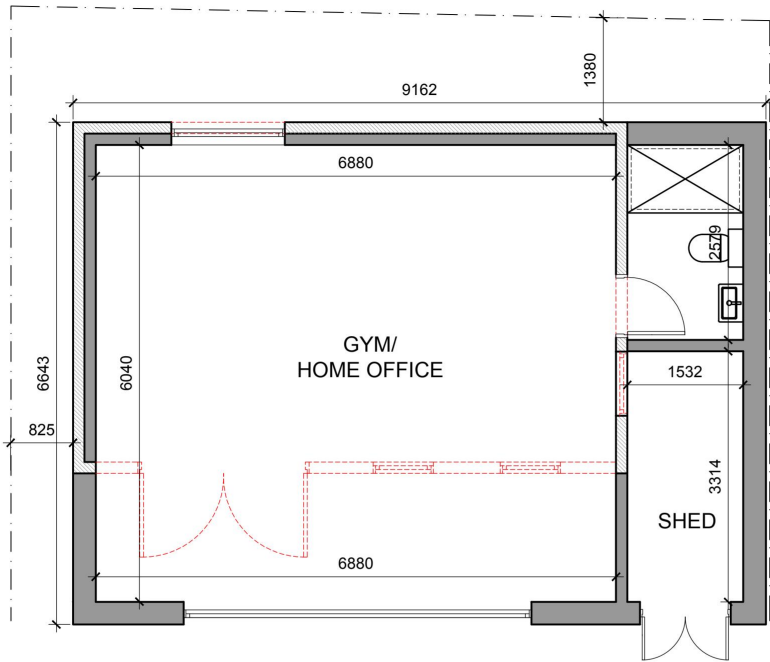

PROPOSED GROUND FLOOR PLAN

