


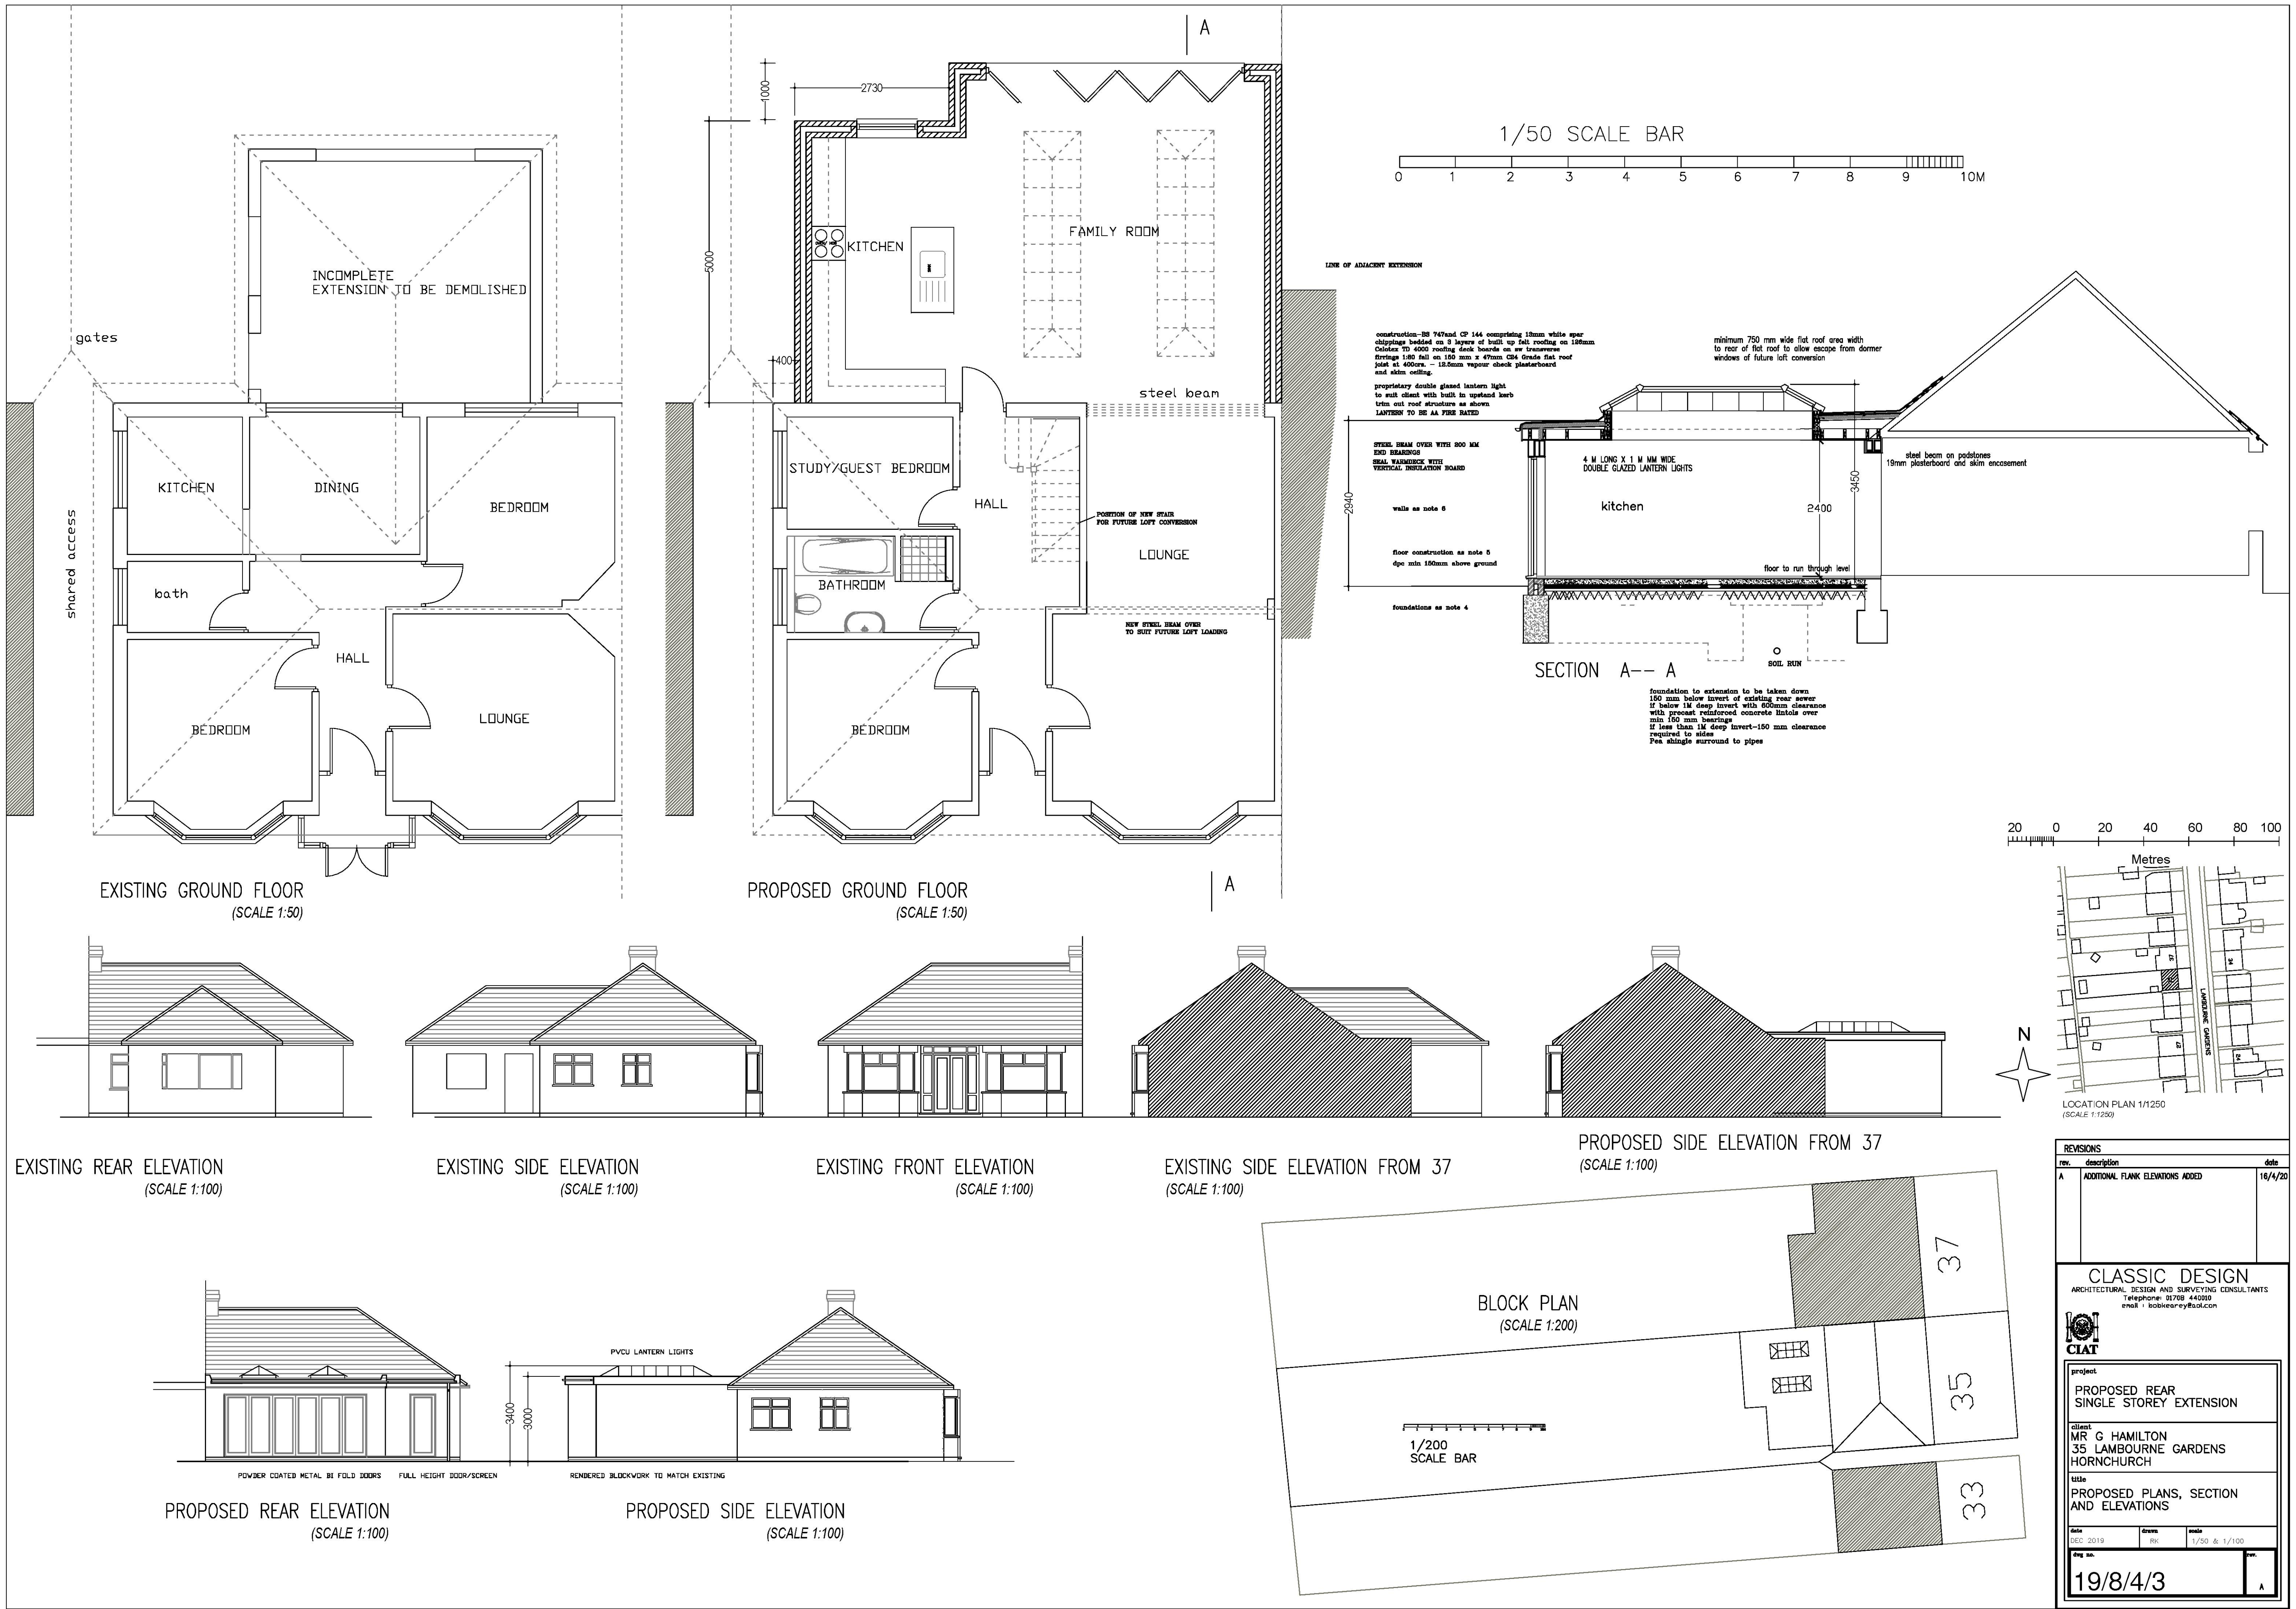

REVISIONS			date
rev.	description		
A	ADDITIONAL FLANK ELEVATIONS ADDED		16/4/20

CLASSIC DESIGN

ARCHITECTURAL DESIGN AND SURVEYING CONSULTANTS

Telephone: 01708 440200

email: bobkearey@aol.com

CIAT

project

PROPOSED REAR SINGLE STOREY EXTENSION

client

MR G HAMILTON

35 LAMBOURNE GARDENS

HORNCHURCH

title

PROPOSED PLANS, SECTION AND ELEVATIONS

date

DEC 2019

drawn

RR

made

1/50 & 1/100

rev. no.

19/8/4/3

sheet

A