


PHOTOGRAPHIC SURVEY

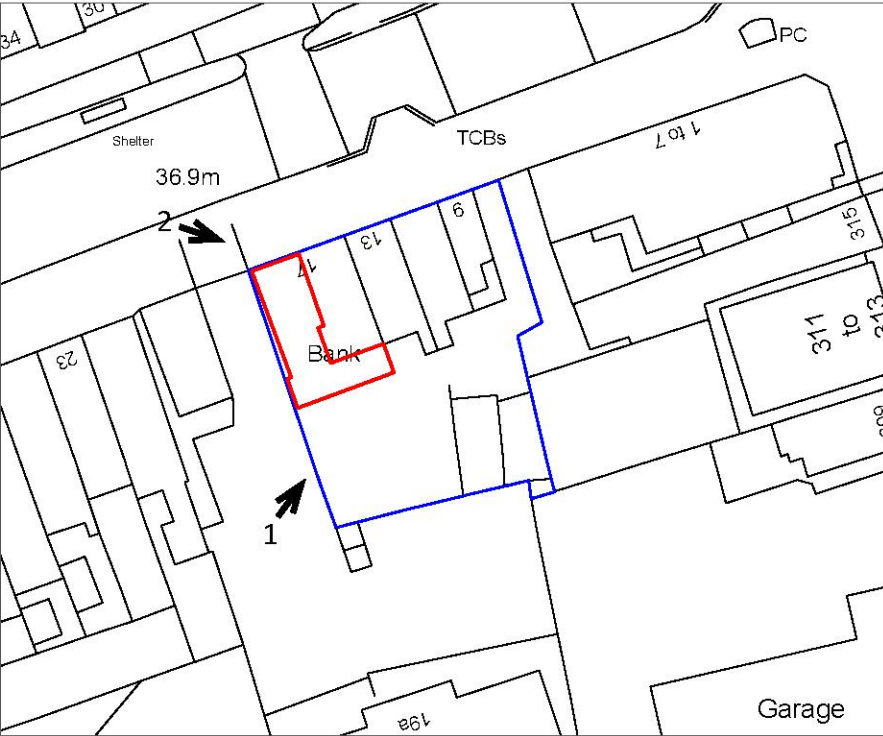

LOCATION MAP



Birds Eye View



TOP VIEW




VIEW 01





VIEW 02

EXISTING & PROPOSED FIRST FLOOR PLAN
As approved under application P0903.20

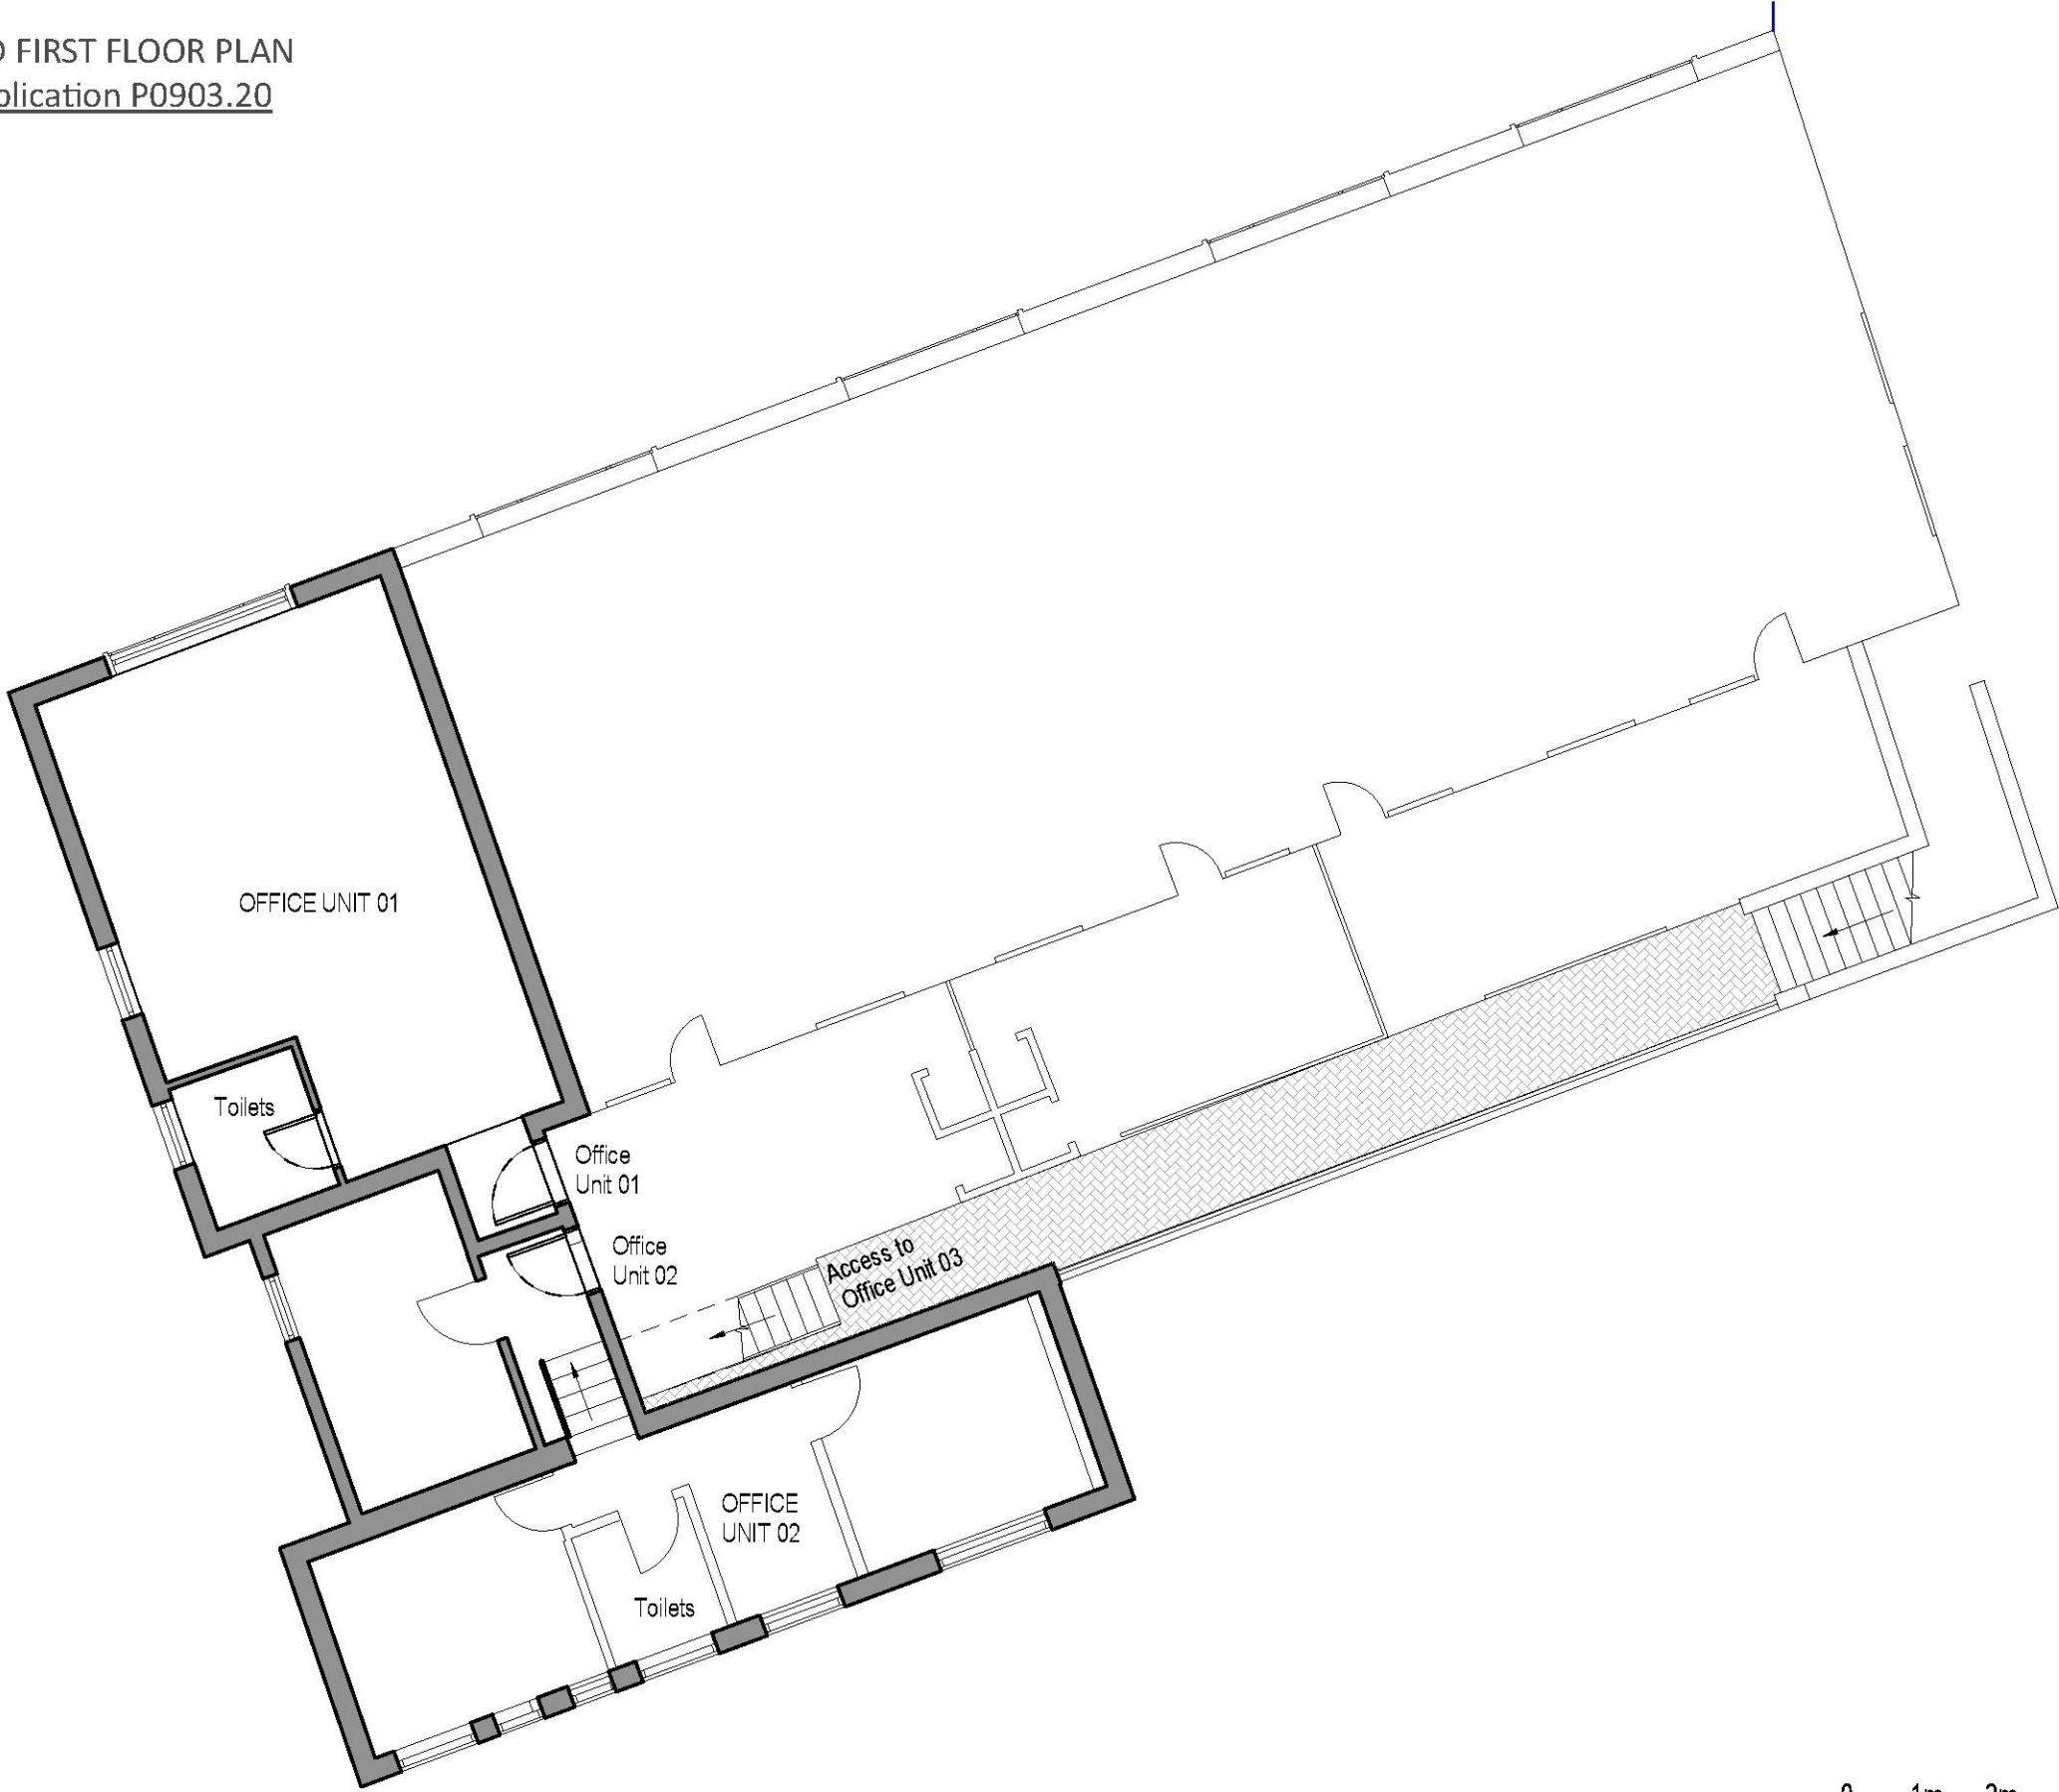


1 LEVEL 01
1 : 100

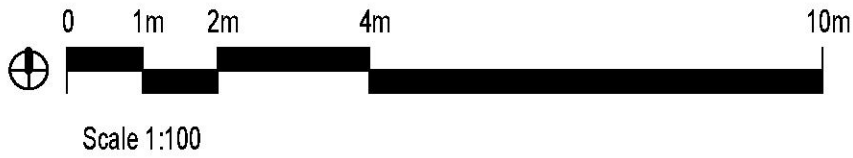


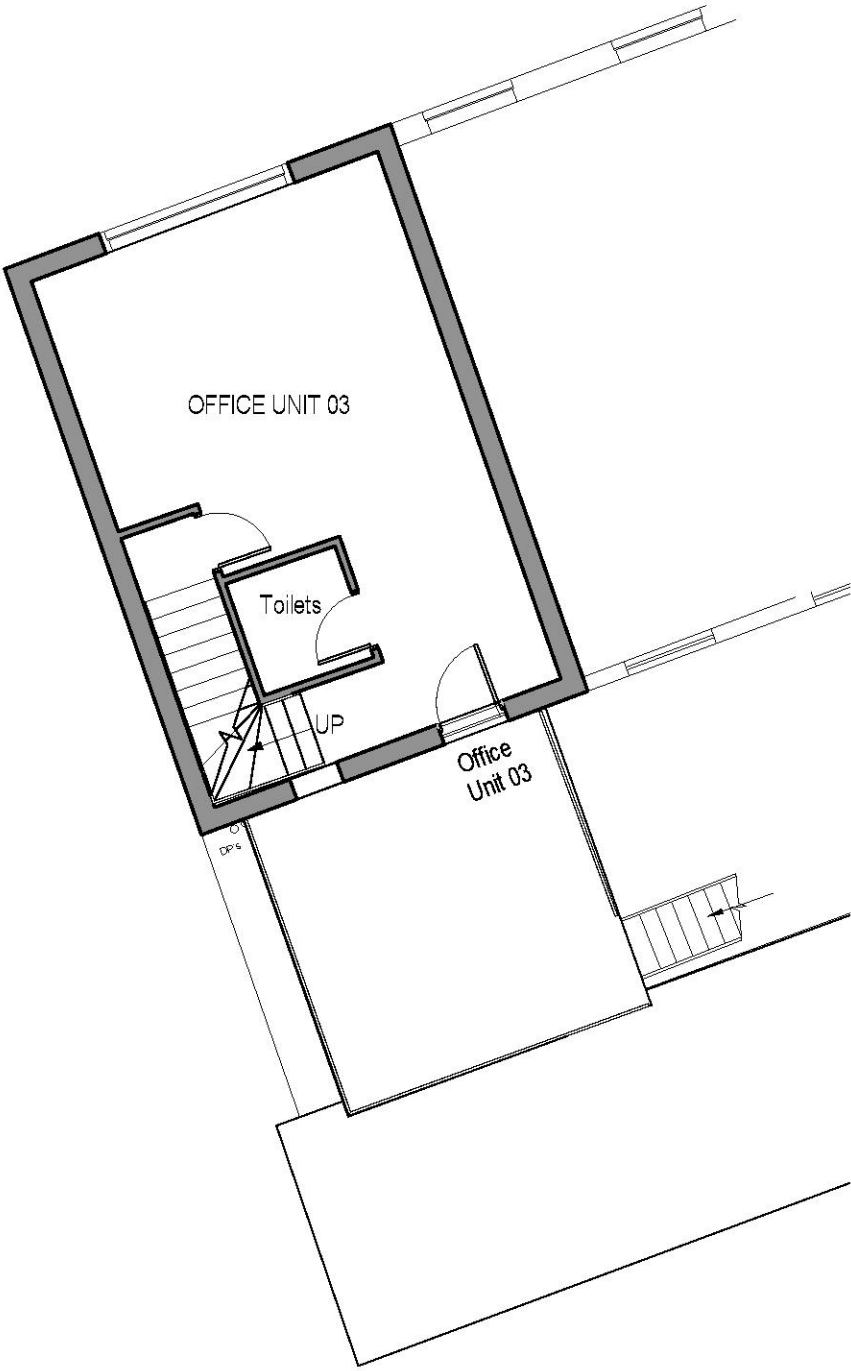

1 LEVEL 02
1 : 100

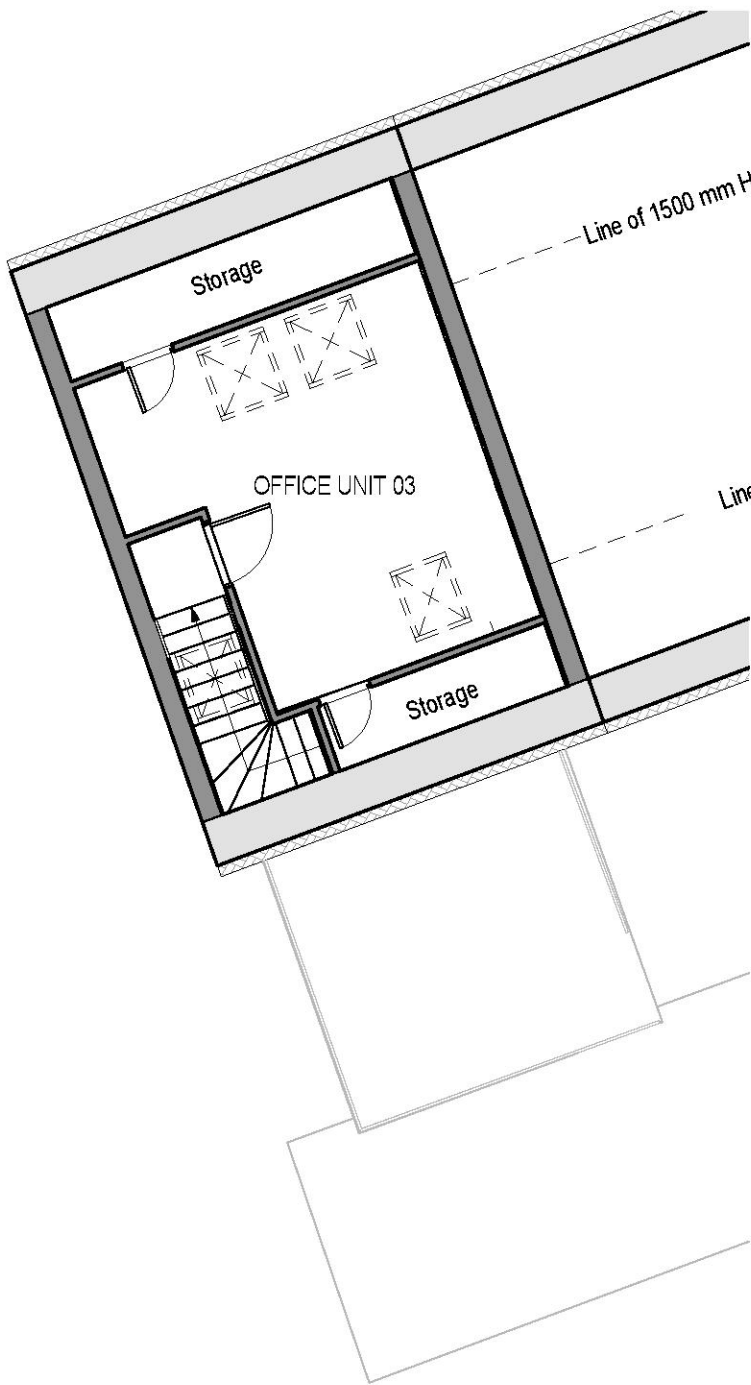


2 LEVEL 03 - Loft
1 : 100

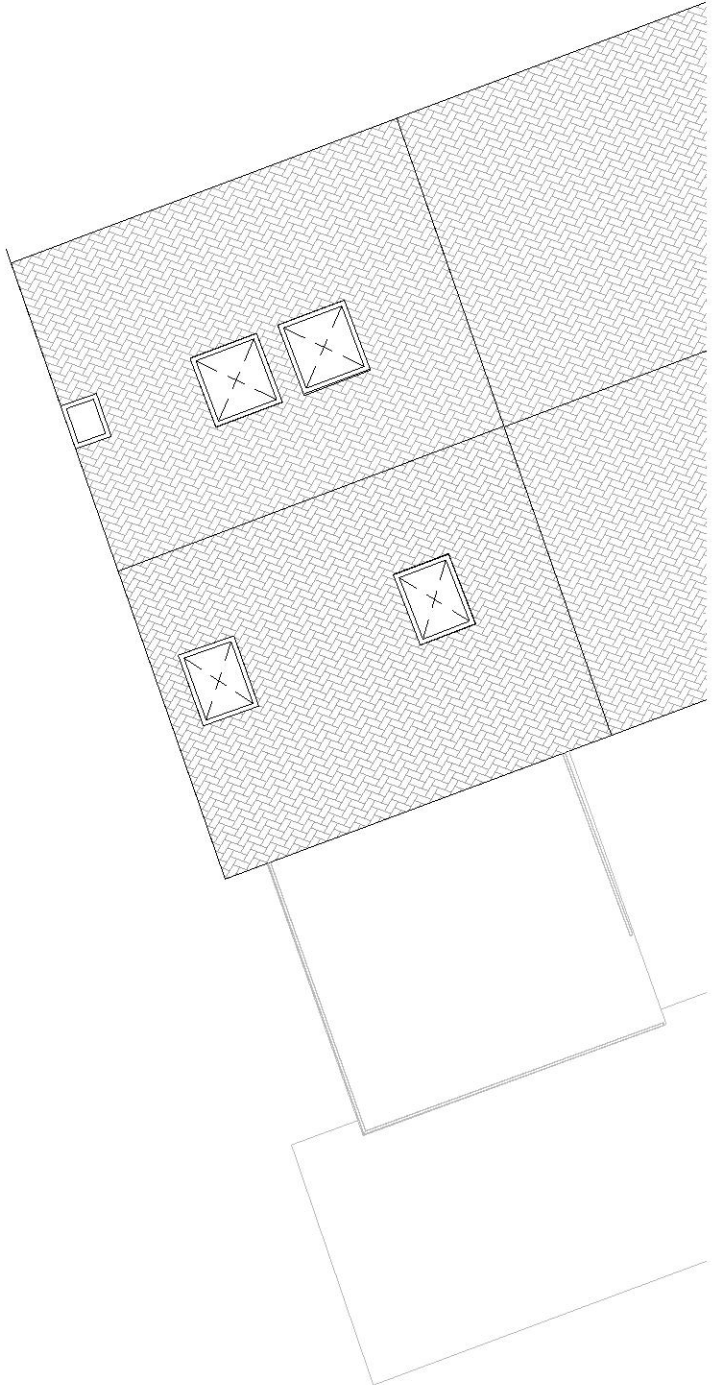


3 Roof Plan
1 : 100




PROPOSED SECOND, LOFT & ROOF FLOOR PLANS

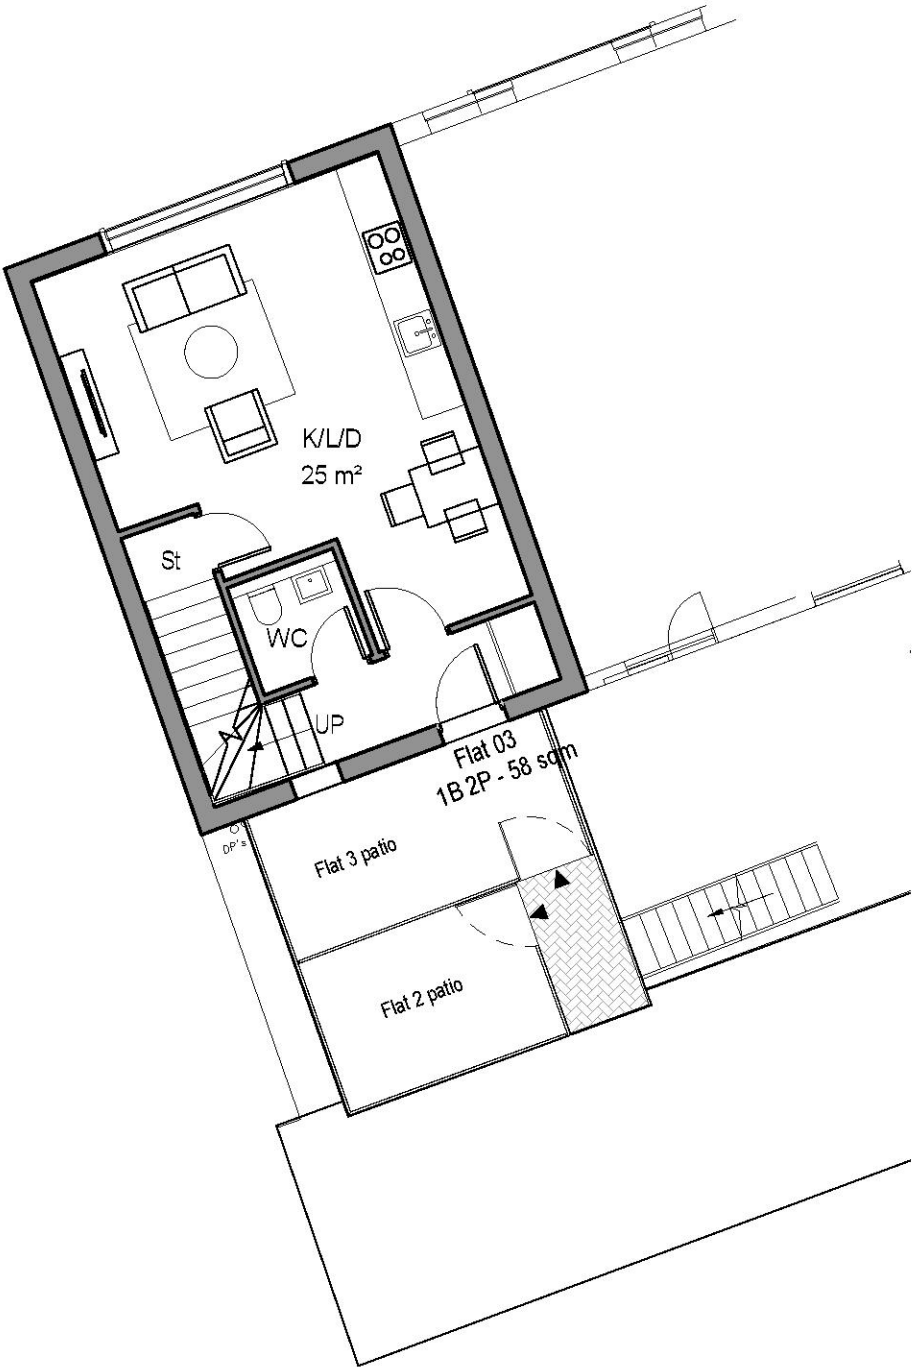

1 LEVEL 02
1 : 100

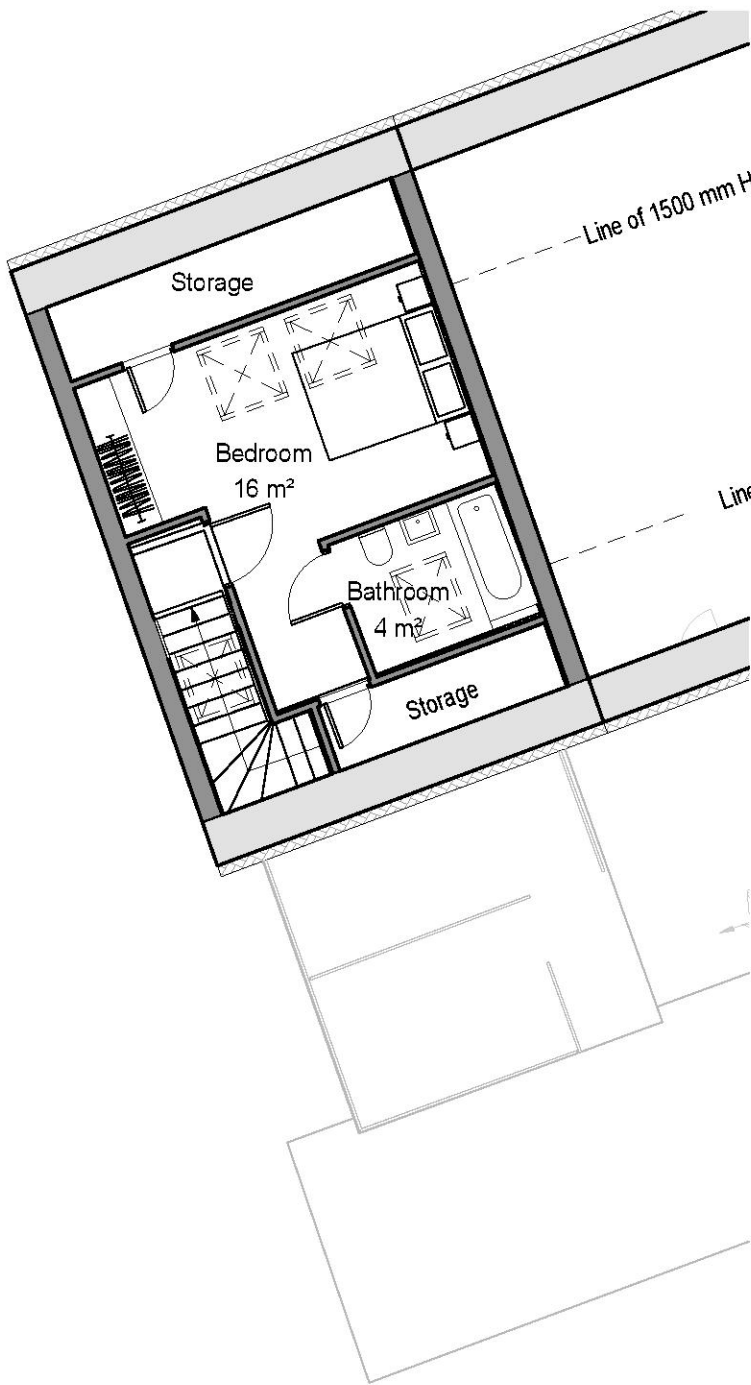

2 LEVEL 03 - Loft
1 : 100

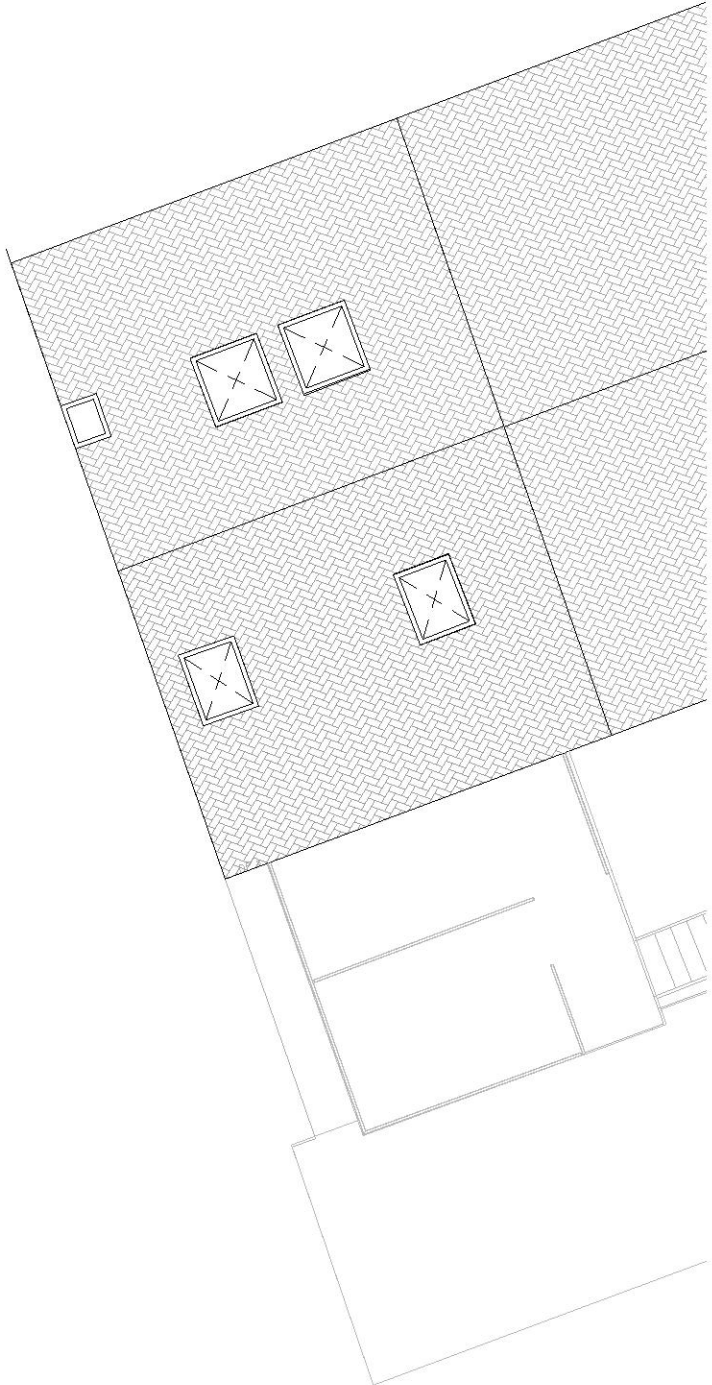

3 Roof Plan
1 : 100

0 1m 2m 4m 10m

Scale 1:100


EXISTING & PROPOSED ELEVATIONS
As approved under application P0903.20




Front Elevation




Rear Elevation

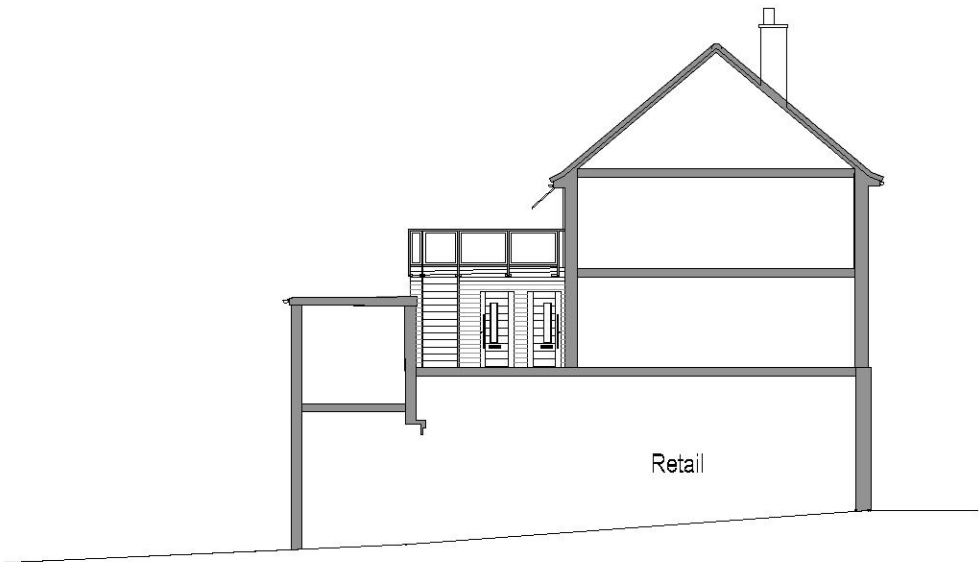

East Elevation

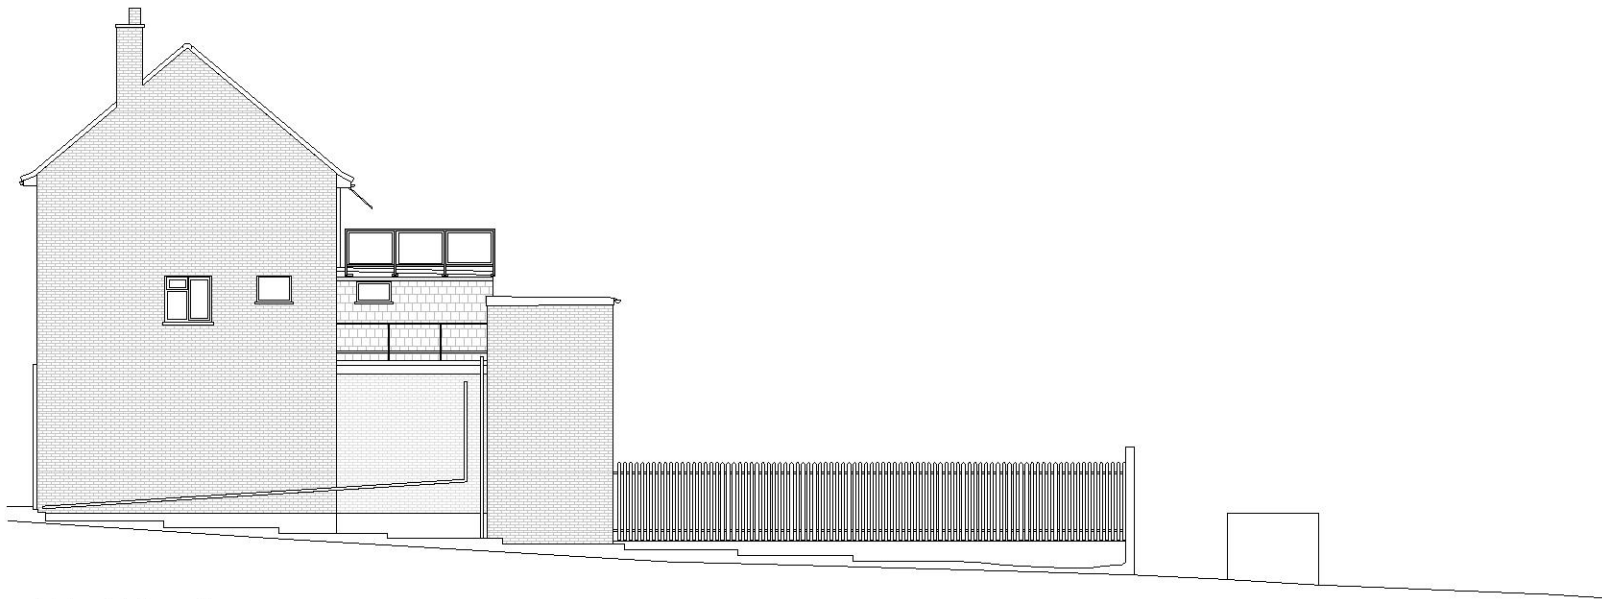

West Elevation

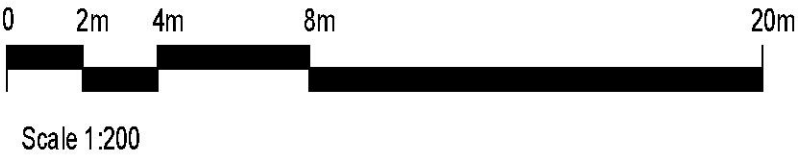

1 Existing & Proposed Elevations
1 : 200

LCP PROPERTIES LTD
20th Floor, Millbank Tower, Millbank, London, SW1P 4QP



PROJECT NAME
Collier Row RD

TITLE
**Existing & Proposed
Elevations**

PROJECT NUMBER
Project Number

DATE DRAWN: 06/22/20
SCALE @ A3: 1 : 200
DRAWN BY: Author
CHECKED BY: Checker

DRAWING NUMBER
P - 005