


Schedule						
Symbol	Label	Quantity	Manufacturer	Catalog Number	Description	Lumens Per Lamp
	2AY9	1	HOLOPHANE EUROPE LIMITED	FTS.3.LA094.AY	2AY9 on 6m conical column	8606
	2FW9	4	HOLOPHANE EUROPE LIMITED	FTS.3.LA094.FW	2FW9 on 6m conical column	8383
	AY9	1	HOLOPHANE EUROPE LIMITED	FTS.3.LA094.AY	AY9 on 6m conical column	8606
	FW6+BLS-4m	2	HOLOPHANE EUROPE LIMITED	FTS.2.LA064.FW+BLS	FW6+BLS on 4m conical column	5930
	FW9W	1	HOLOPHANE EUROPE LIMITED	FTS.3.LA094.FW	FW9 on wall @ 6m	8383
	H	8		JEE.5312.157.37	Flux LED 1x34,5W LED rw VETRO SARRIATO	3986
	K	12		MTA.5407.157AS.37	Apollo LED 25,8W LED rw	2220

Statistics				
Description	Symbol	Avg	Min	Min/ Avg
Aldi Service Yard Area		16 lux	0 lux	0.00
Area Near Bridge		26 lux	8 lux	0.31
Car Park		22 lux	3 lux	0.14
Perimeter Walkway		37 lux	3 lux	0.08
Side Perimeter Walkway		40 lux	3 lux	0.08
Spill Light		1 lux	0 lux	0.00
Under Canopy		231 lux	184 lux	0.80

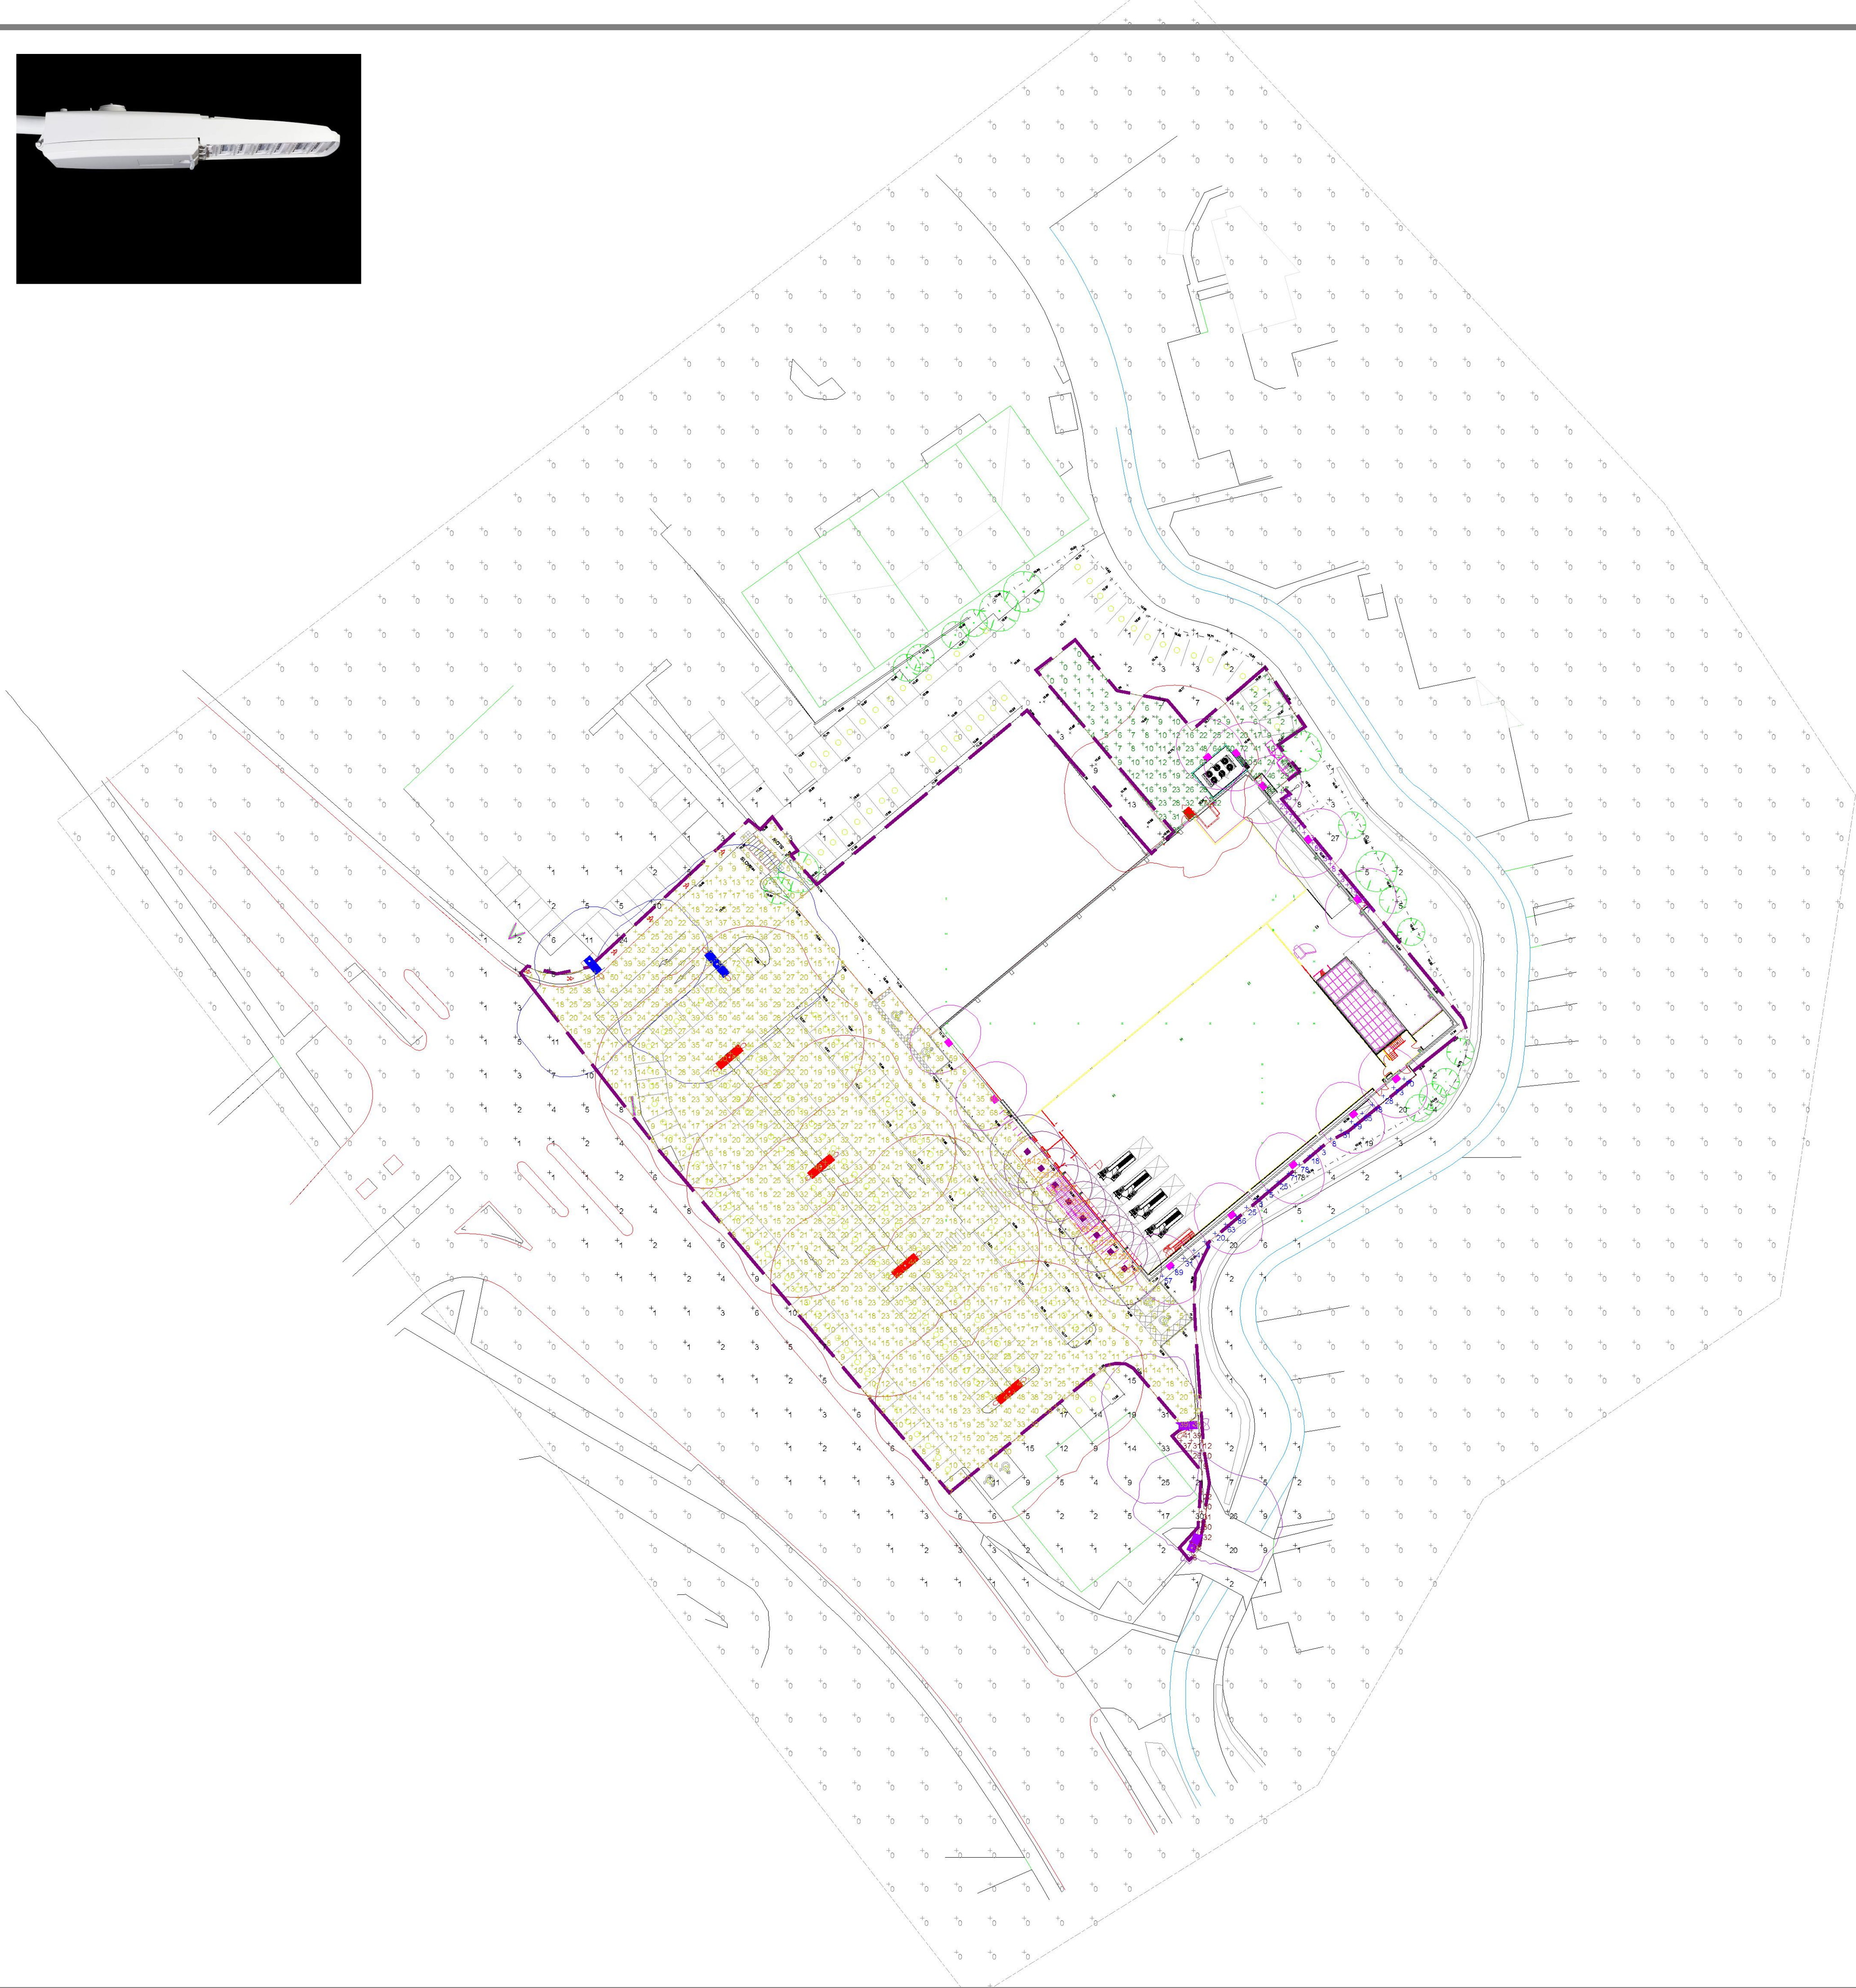

Plan View