




GROUND FLOOR PLAN

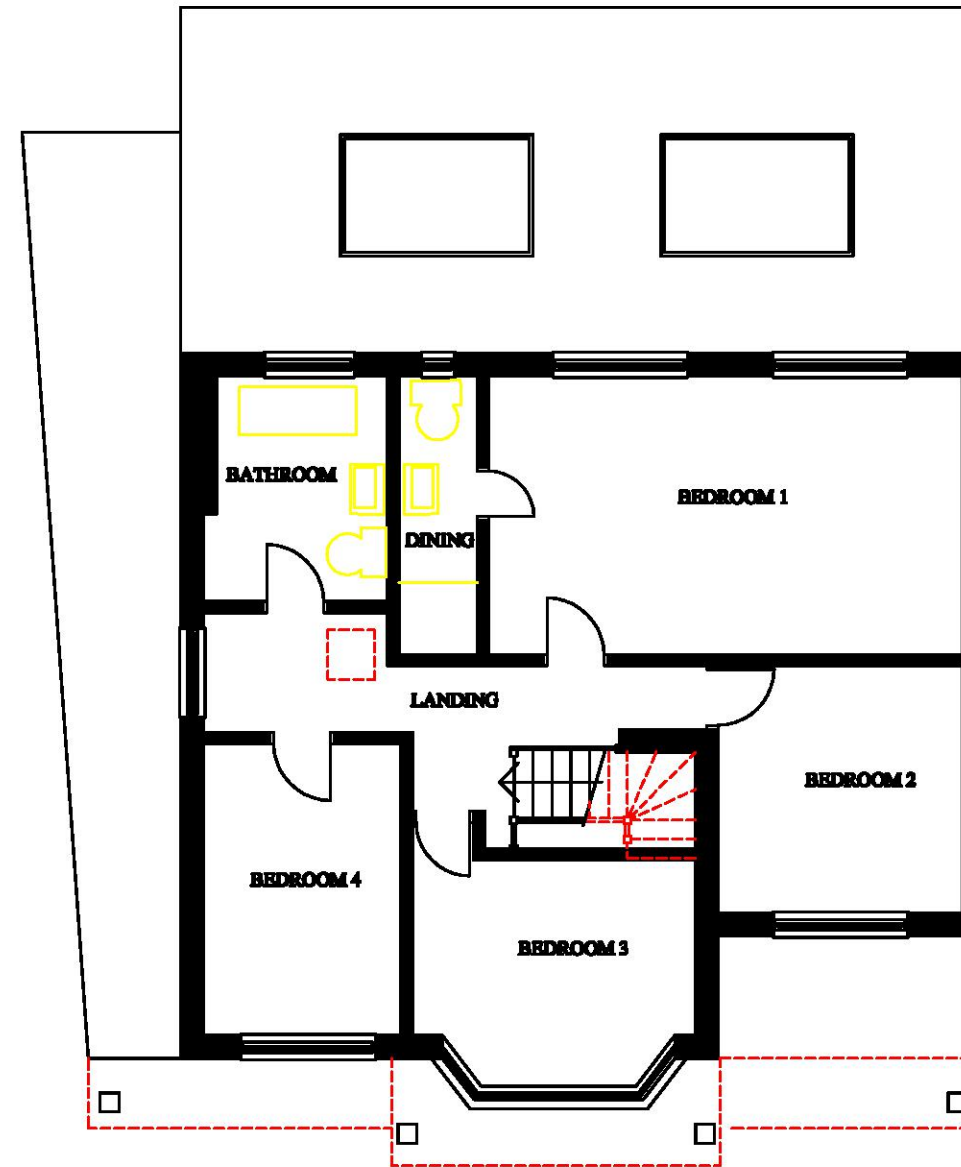

FIRST FLOOR PLAN


David Fowler
32 Nelwyn Avenue
Emerson Park
Hornchurch
Essex
RM11 2PZ

EXISTING
PLANS

scale. 1 : 100

April 2019


dwg no. **DF/E/1**

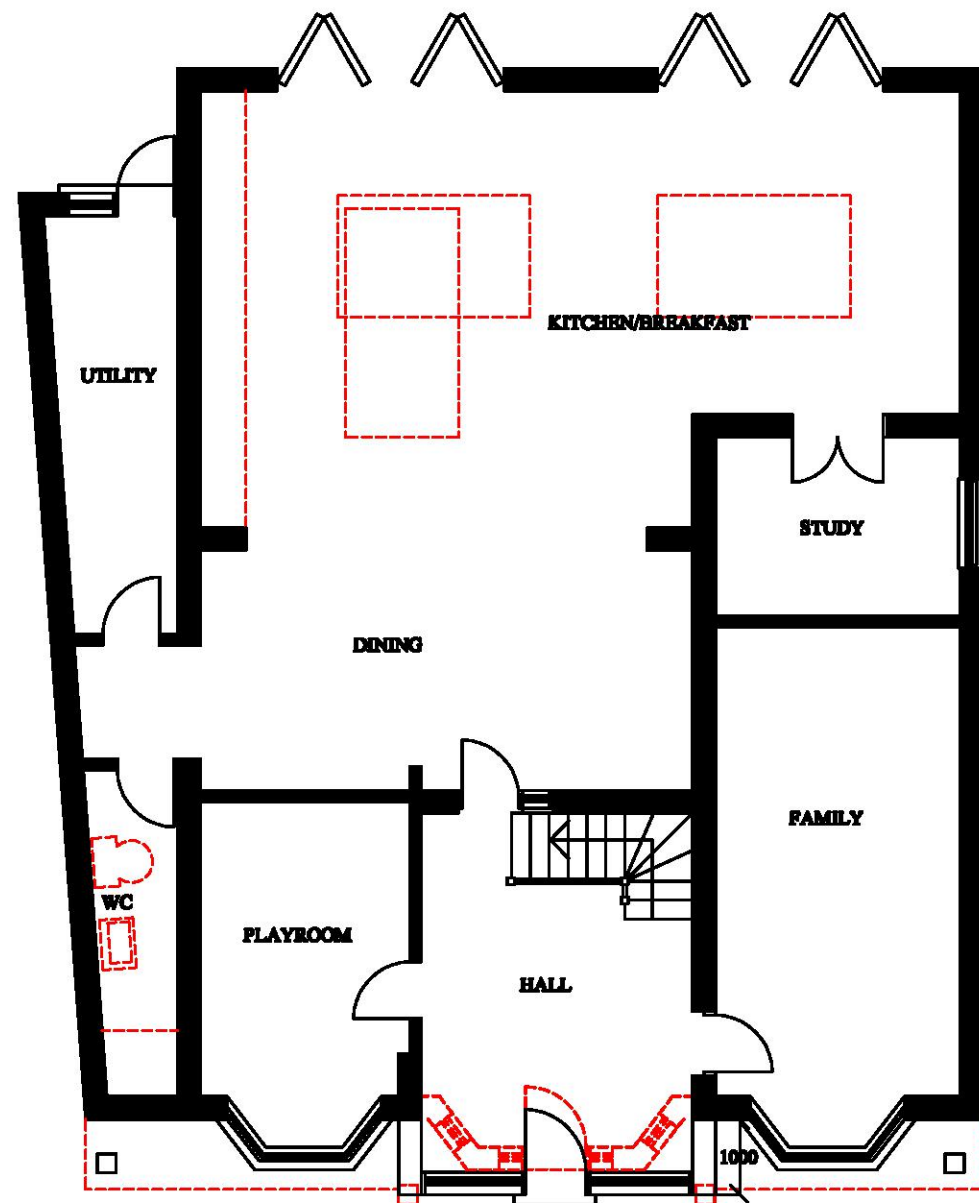

GROUND FLOOR PLAN

remove existing bay, shown dotted
construct new cavity wall tied into existing
see general notes for build up
front elevation glazed curtain wall with new front
entrance door see general notes for description

from new timber stair from first floor
to new loft room. see general notes

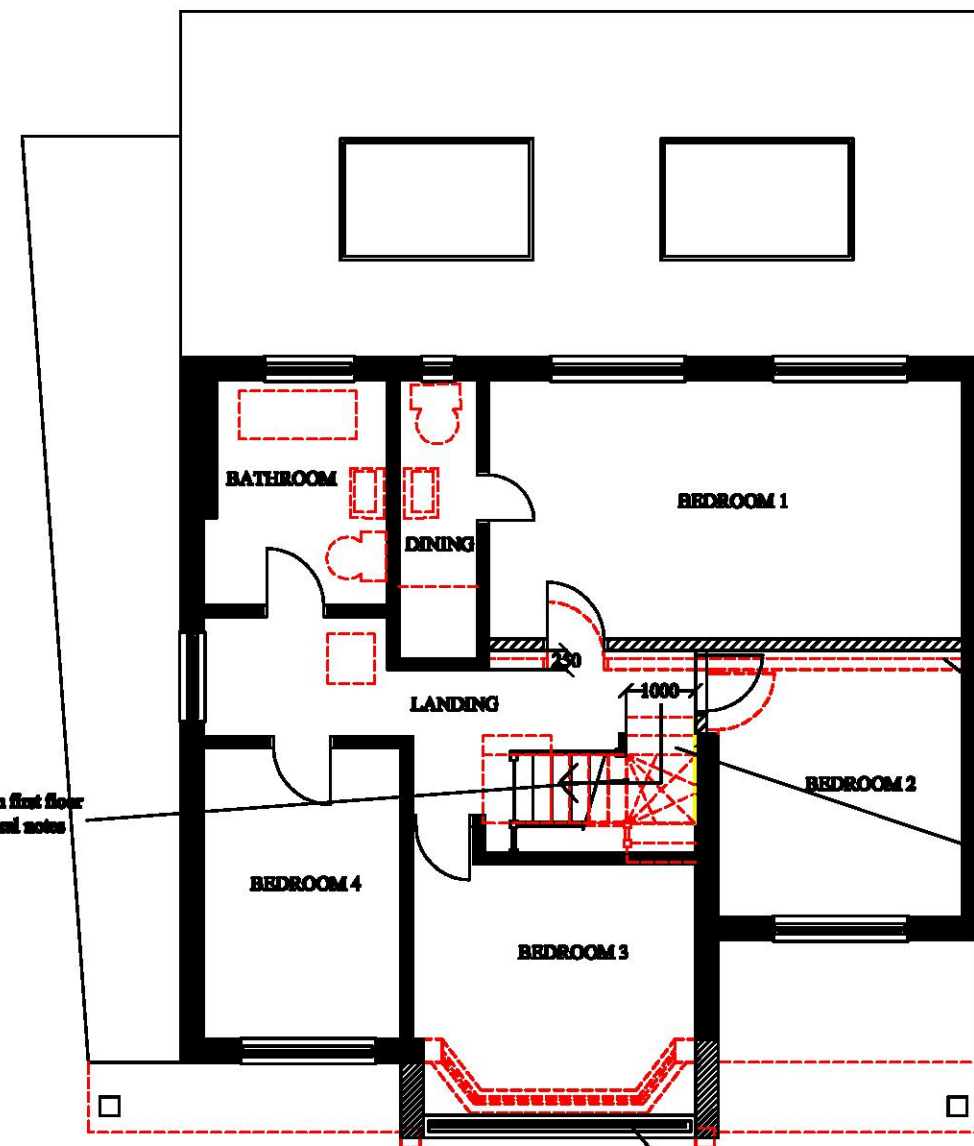

FIRST FLOOR PLAN

remove existing bay, shown dotted
construct new cavity wall tied into existing
see general notes for build up
front elevation glazed curtain wall
see general notes for description

reposition existing partitions and doors as shown
to allow for bottom landing of new stairs to
new loft room

remove part of existing wall to allow for
new stairs to loft room provide new lintel/steel
over to SE details as required

David Fowler
32 Nelwyn Avenue
Emerson Park
Hornchurch
Essex
RM11 2PZ

PROPOSED
PLANS


scale. 1:100

February 2022


dwg no. DF/p/1b



FRONT ELEVATION

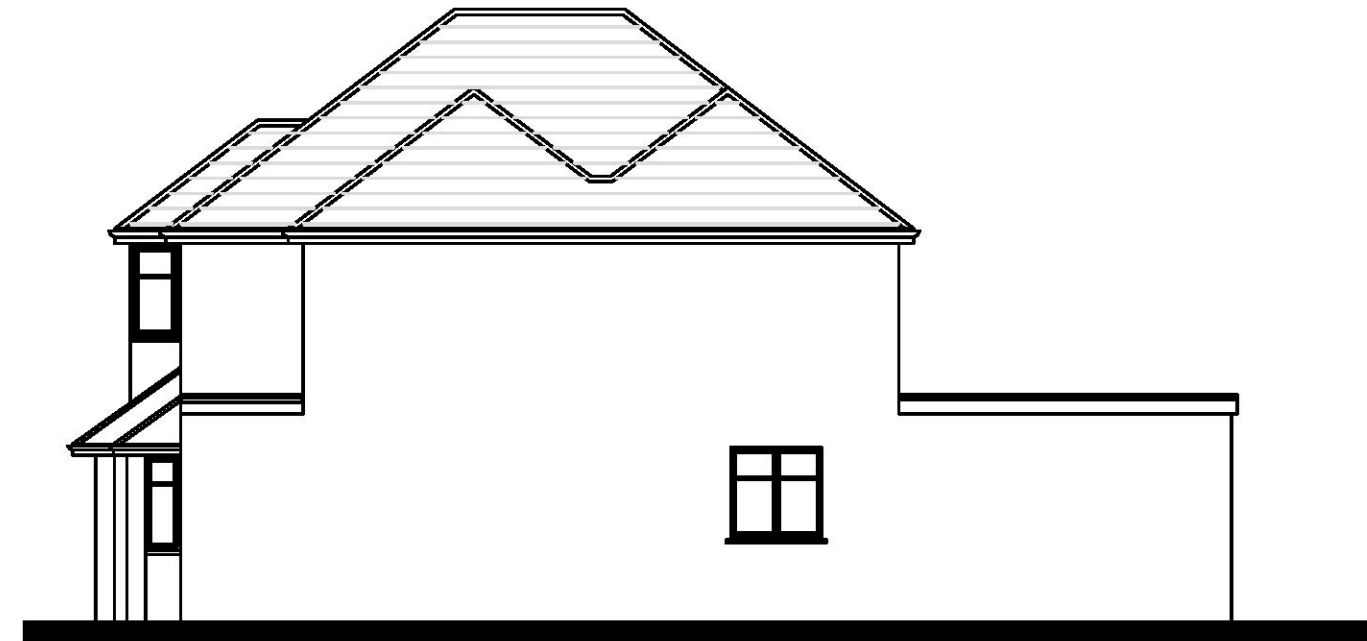

SIDE ELEVATION

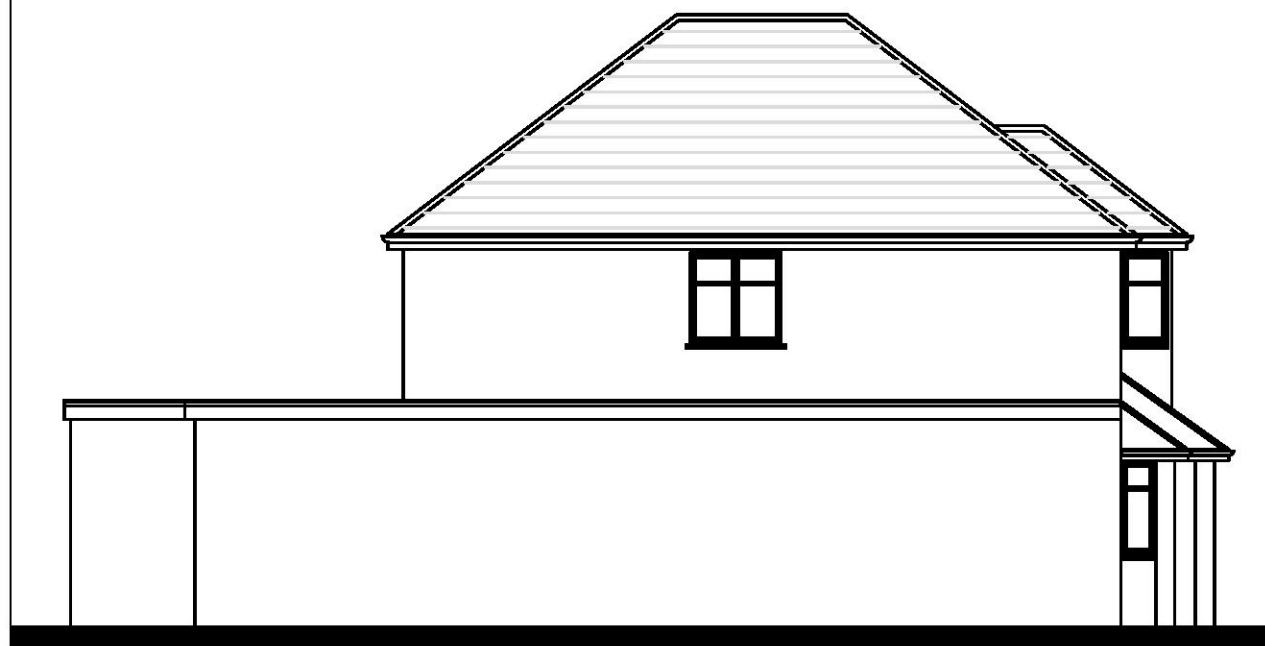

REAR ELEVATION



SIDE ELEVATION


David Fowler
32 Nelwyn Avenue
Emerson Park
Hornchurch
Essex
RM11 2PZ

EXISTING
ELEVATIONS


scale. 1 : 100

April 2019


dwg no. DF/E/2

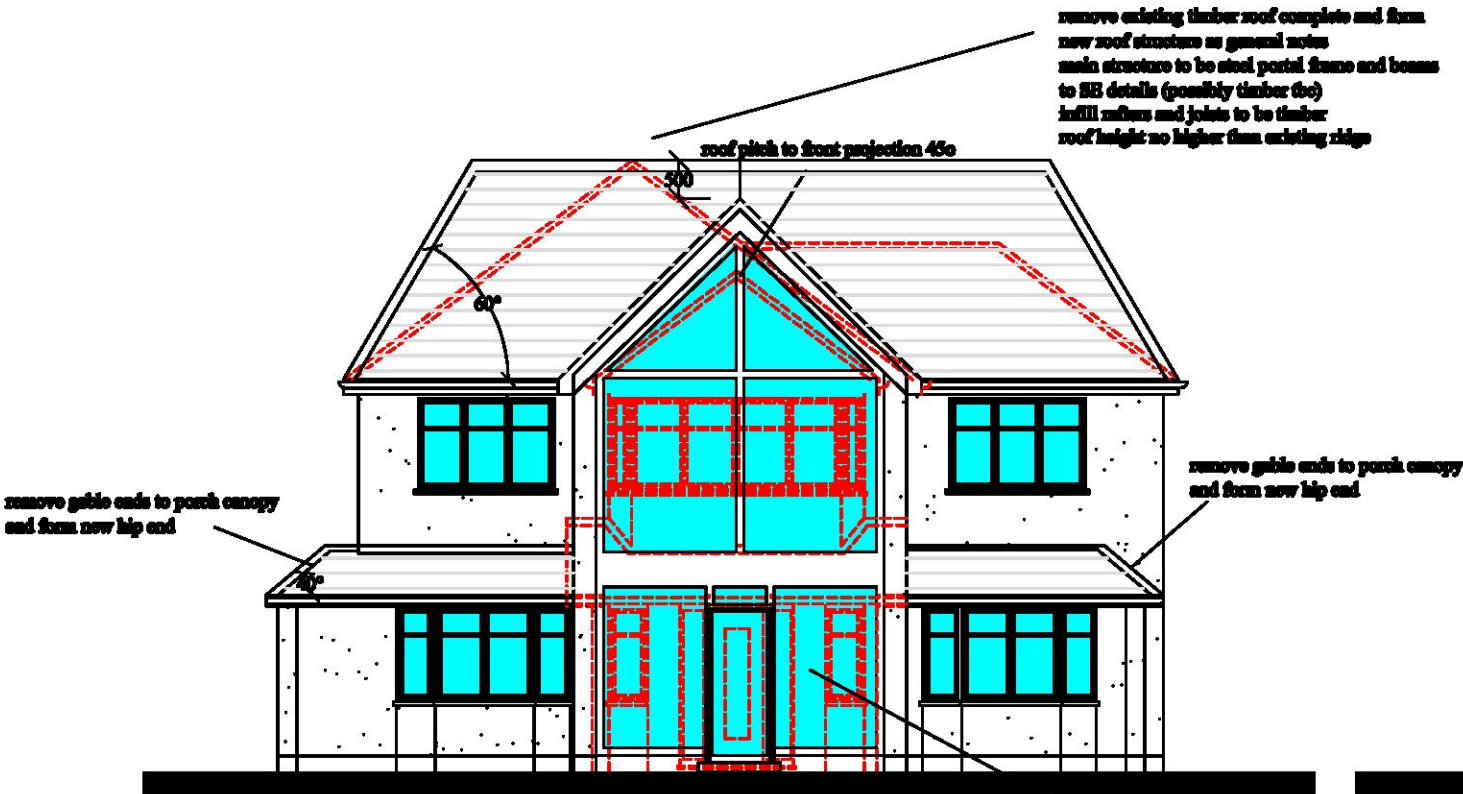


FRONT ELEVATION

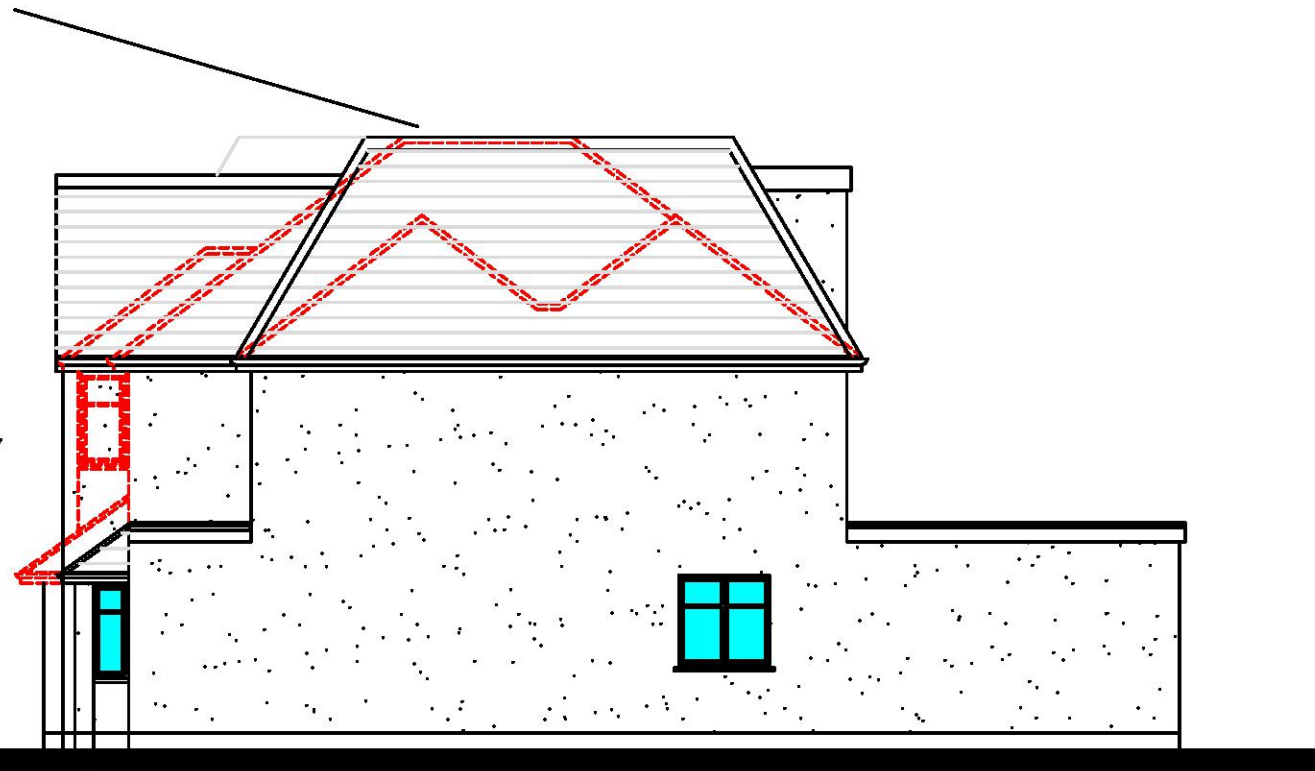

SIDE ELEVATION

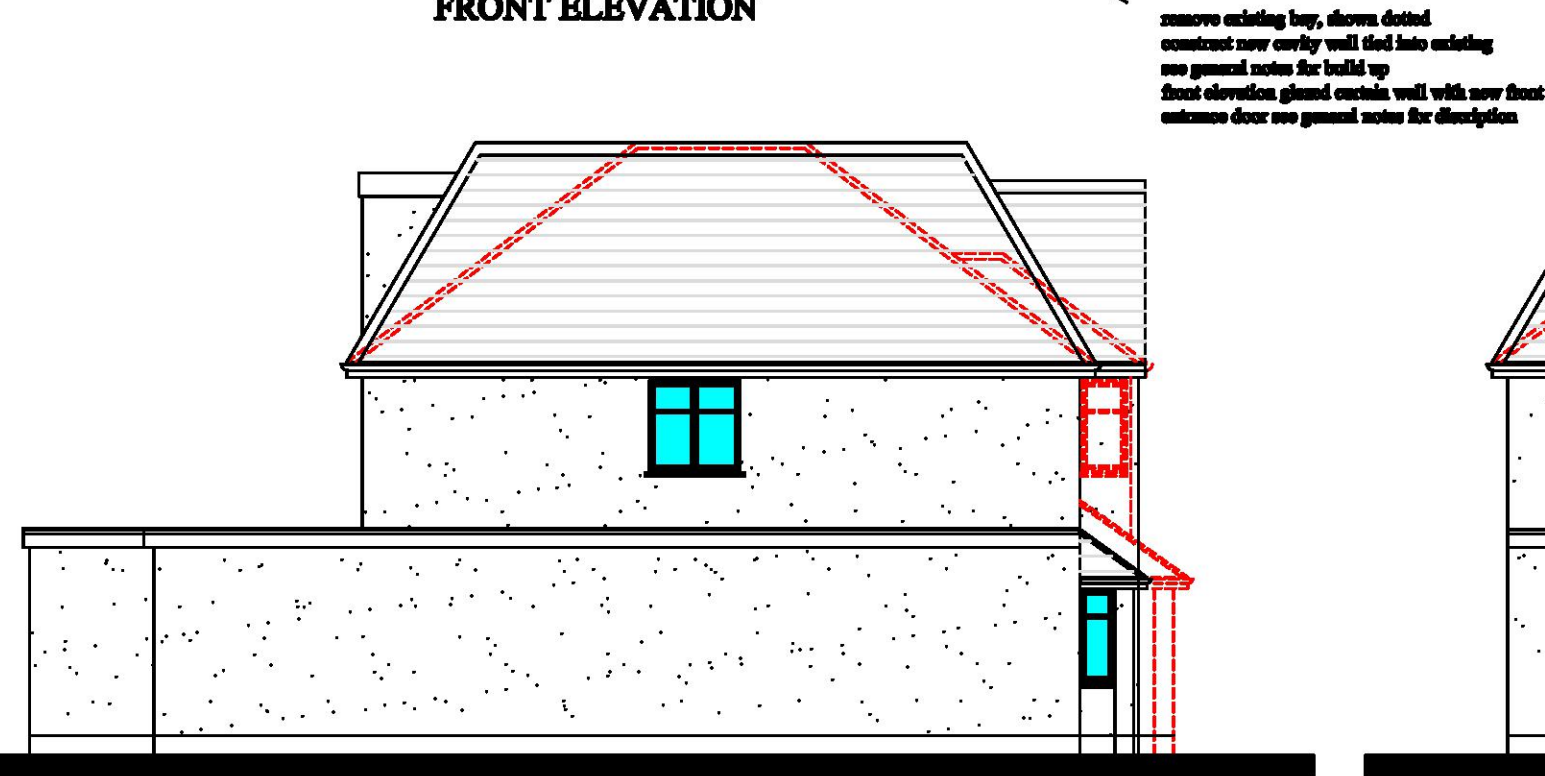


SIDE ELEVATION

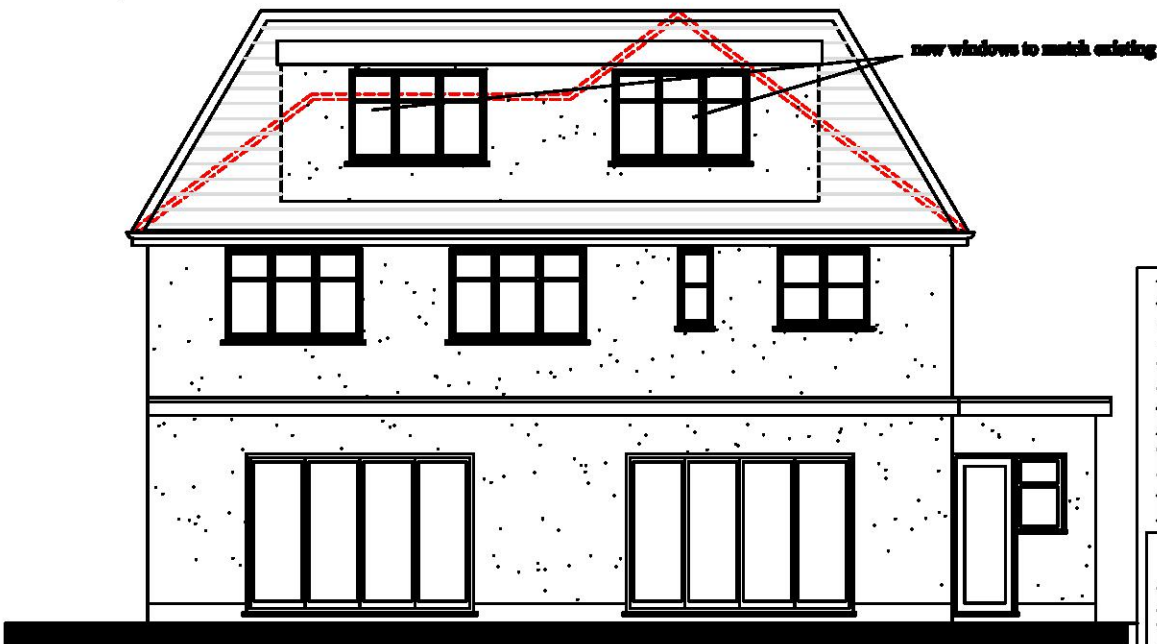


REAR ELEVATION

David Fowler 32 Nelwyn Avenue Emerson Park Hornchurch Essex RM11 2PZ	
PROPOSED ELEVATIONS	
scale. 1:100	February 2022
	dwg no. DF/p/2b

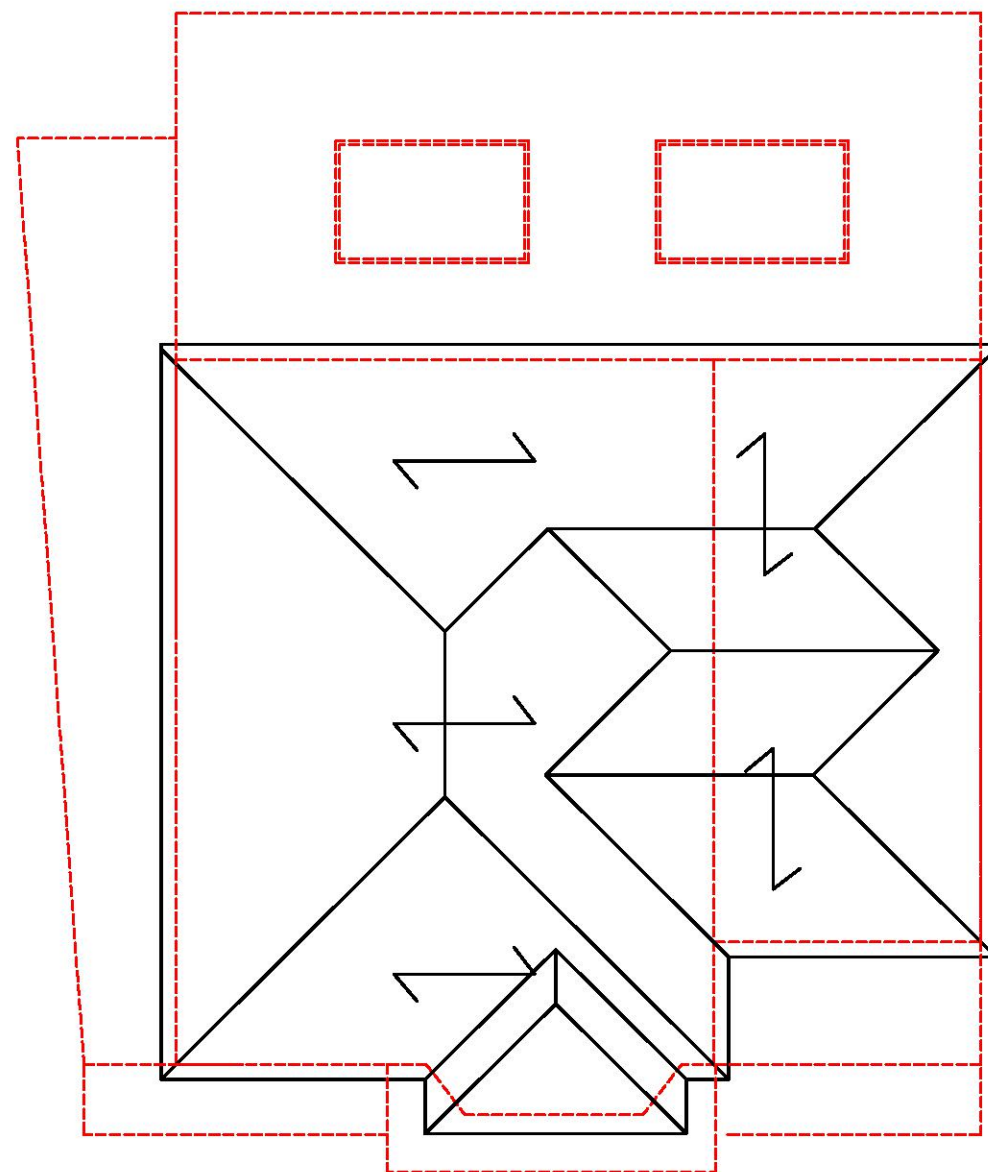

EXISTING ROOF PLAN

shows 100 x 50 timber joists at 450mm centres
direction of existing joists

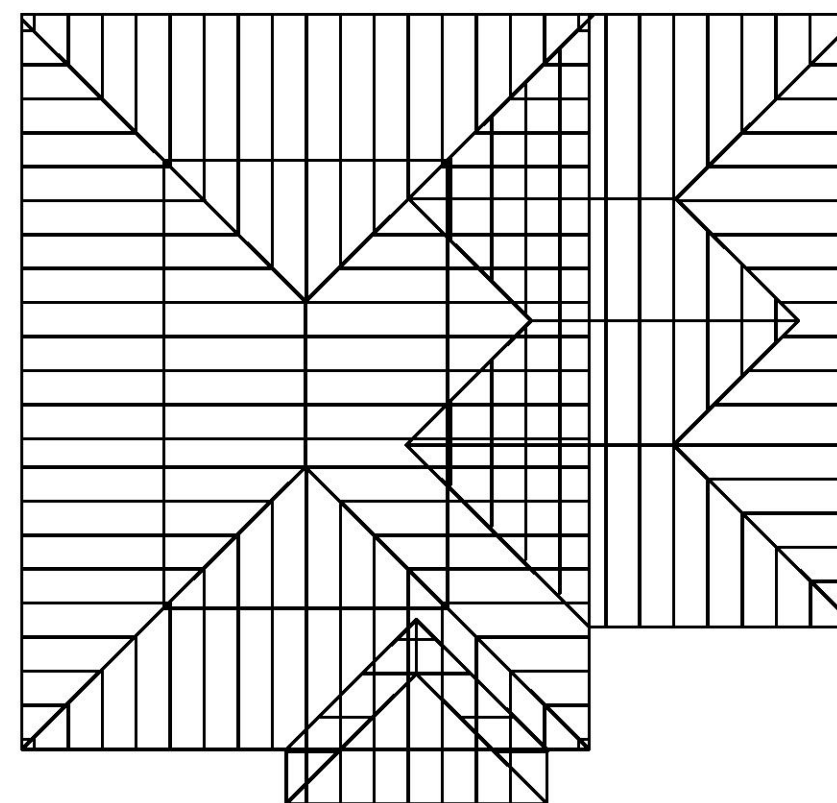

EXISTING ROOF PLAN showing rafters/purlins


David Fowler
32 Nelwyn Avenue
Emerson Park
Hornchurch
Essex
RM11 2PZ

EXISTING
ROOF PLAN


scale. 1 : 100

April 2019


dwg no. **DF/E/3**

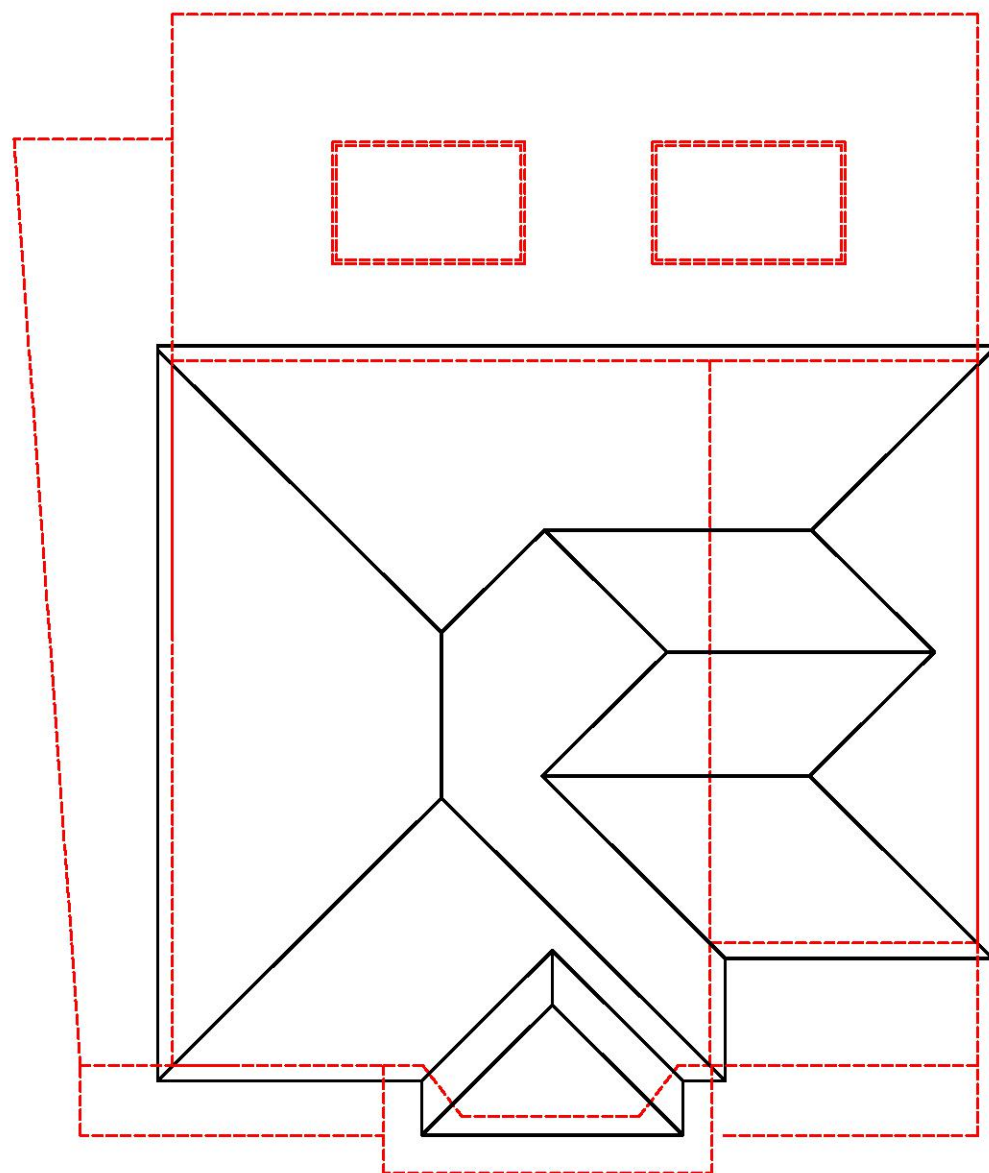

EXISTING ROOF PLAN

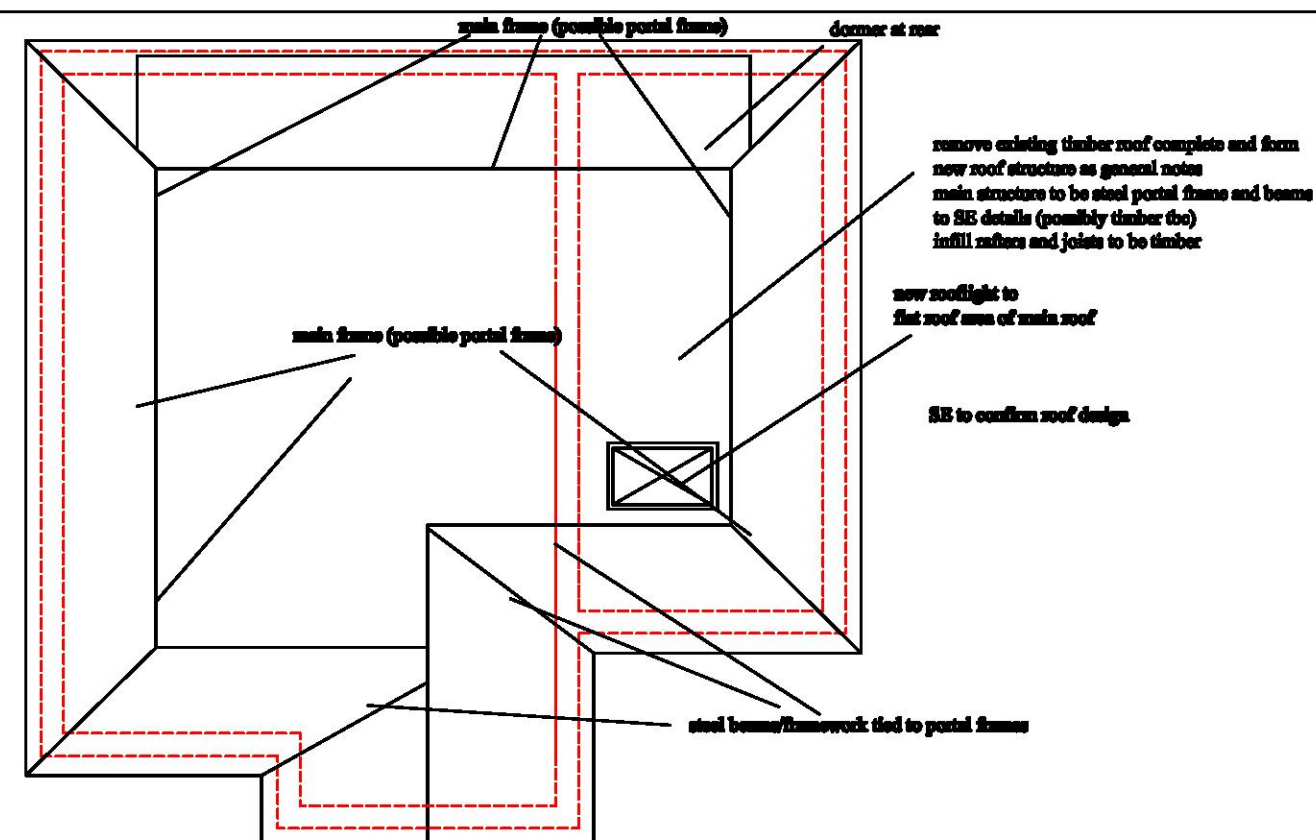

PROPOSED ROOF PLAN

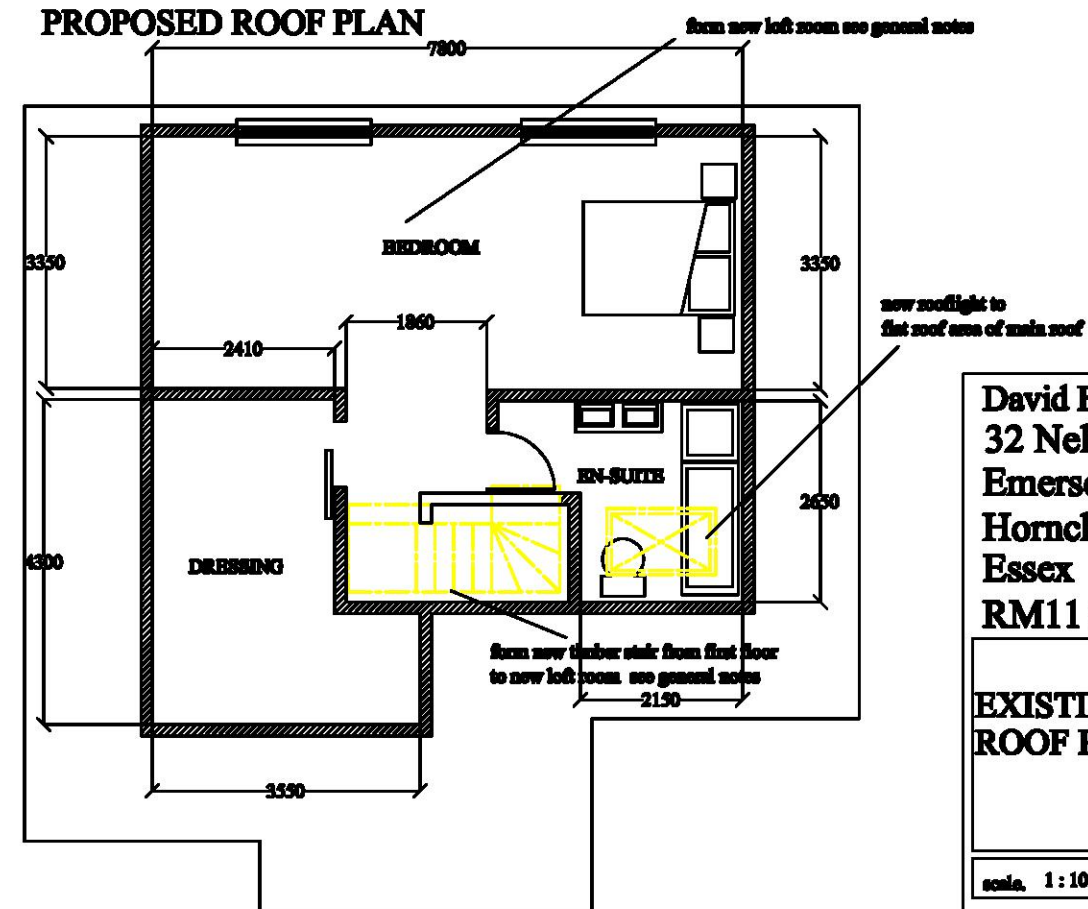

PROPOSED ROOF SPACE LAYOUT




David Fowler
32 Nelwyn Avenue
Emerson Park
Hornchurch
Essex
RM11 2PZ

EXISTING AND PROPOSED
ROOF PLANS

scale. 1 : 100

February 2022

dwg no. DF/p/3b

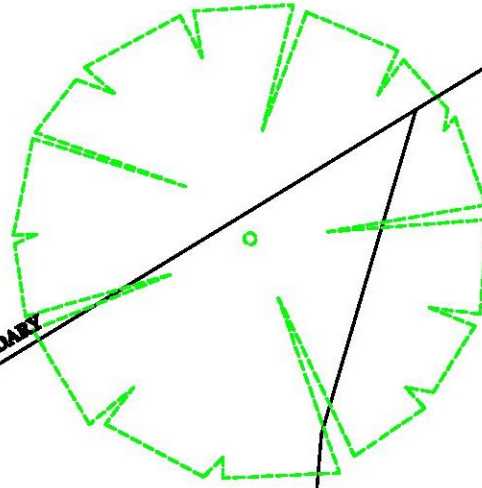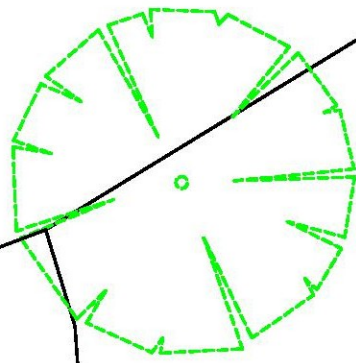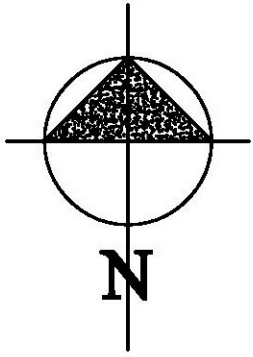

BOUNDARY

BOUNDARY

BOUNDARY

BOUNDARY

34 Nelwyn Avenue

32 Nelwyn Avenue

30 Nelwyn Avenue

4200

4200

10400

6000

BLOCK PLAN

David Fowler
32 Nelwyn Avenue
Emerson Park
Hornchurch
Essex
RM11 2PZ

PROPOSED
BLOCK PLAN

1:200

February 2022

dwg no. DF/p/4b