




NORTH

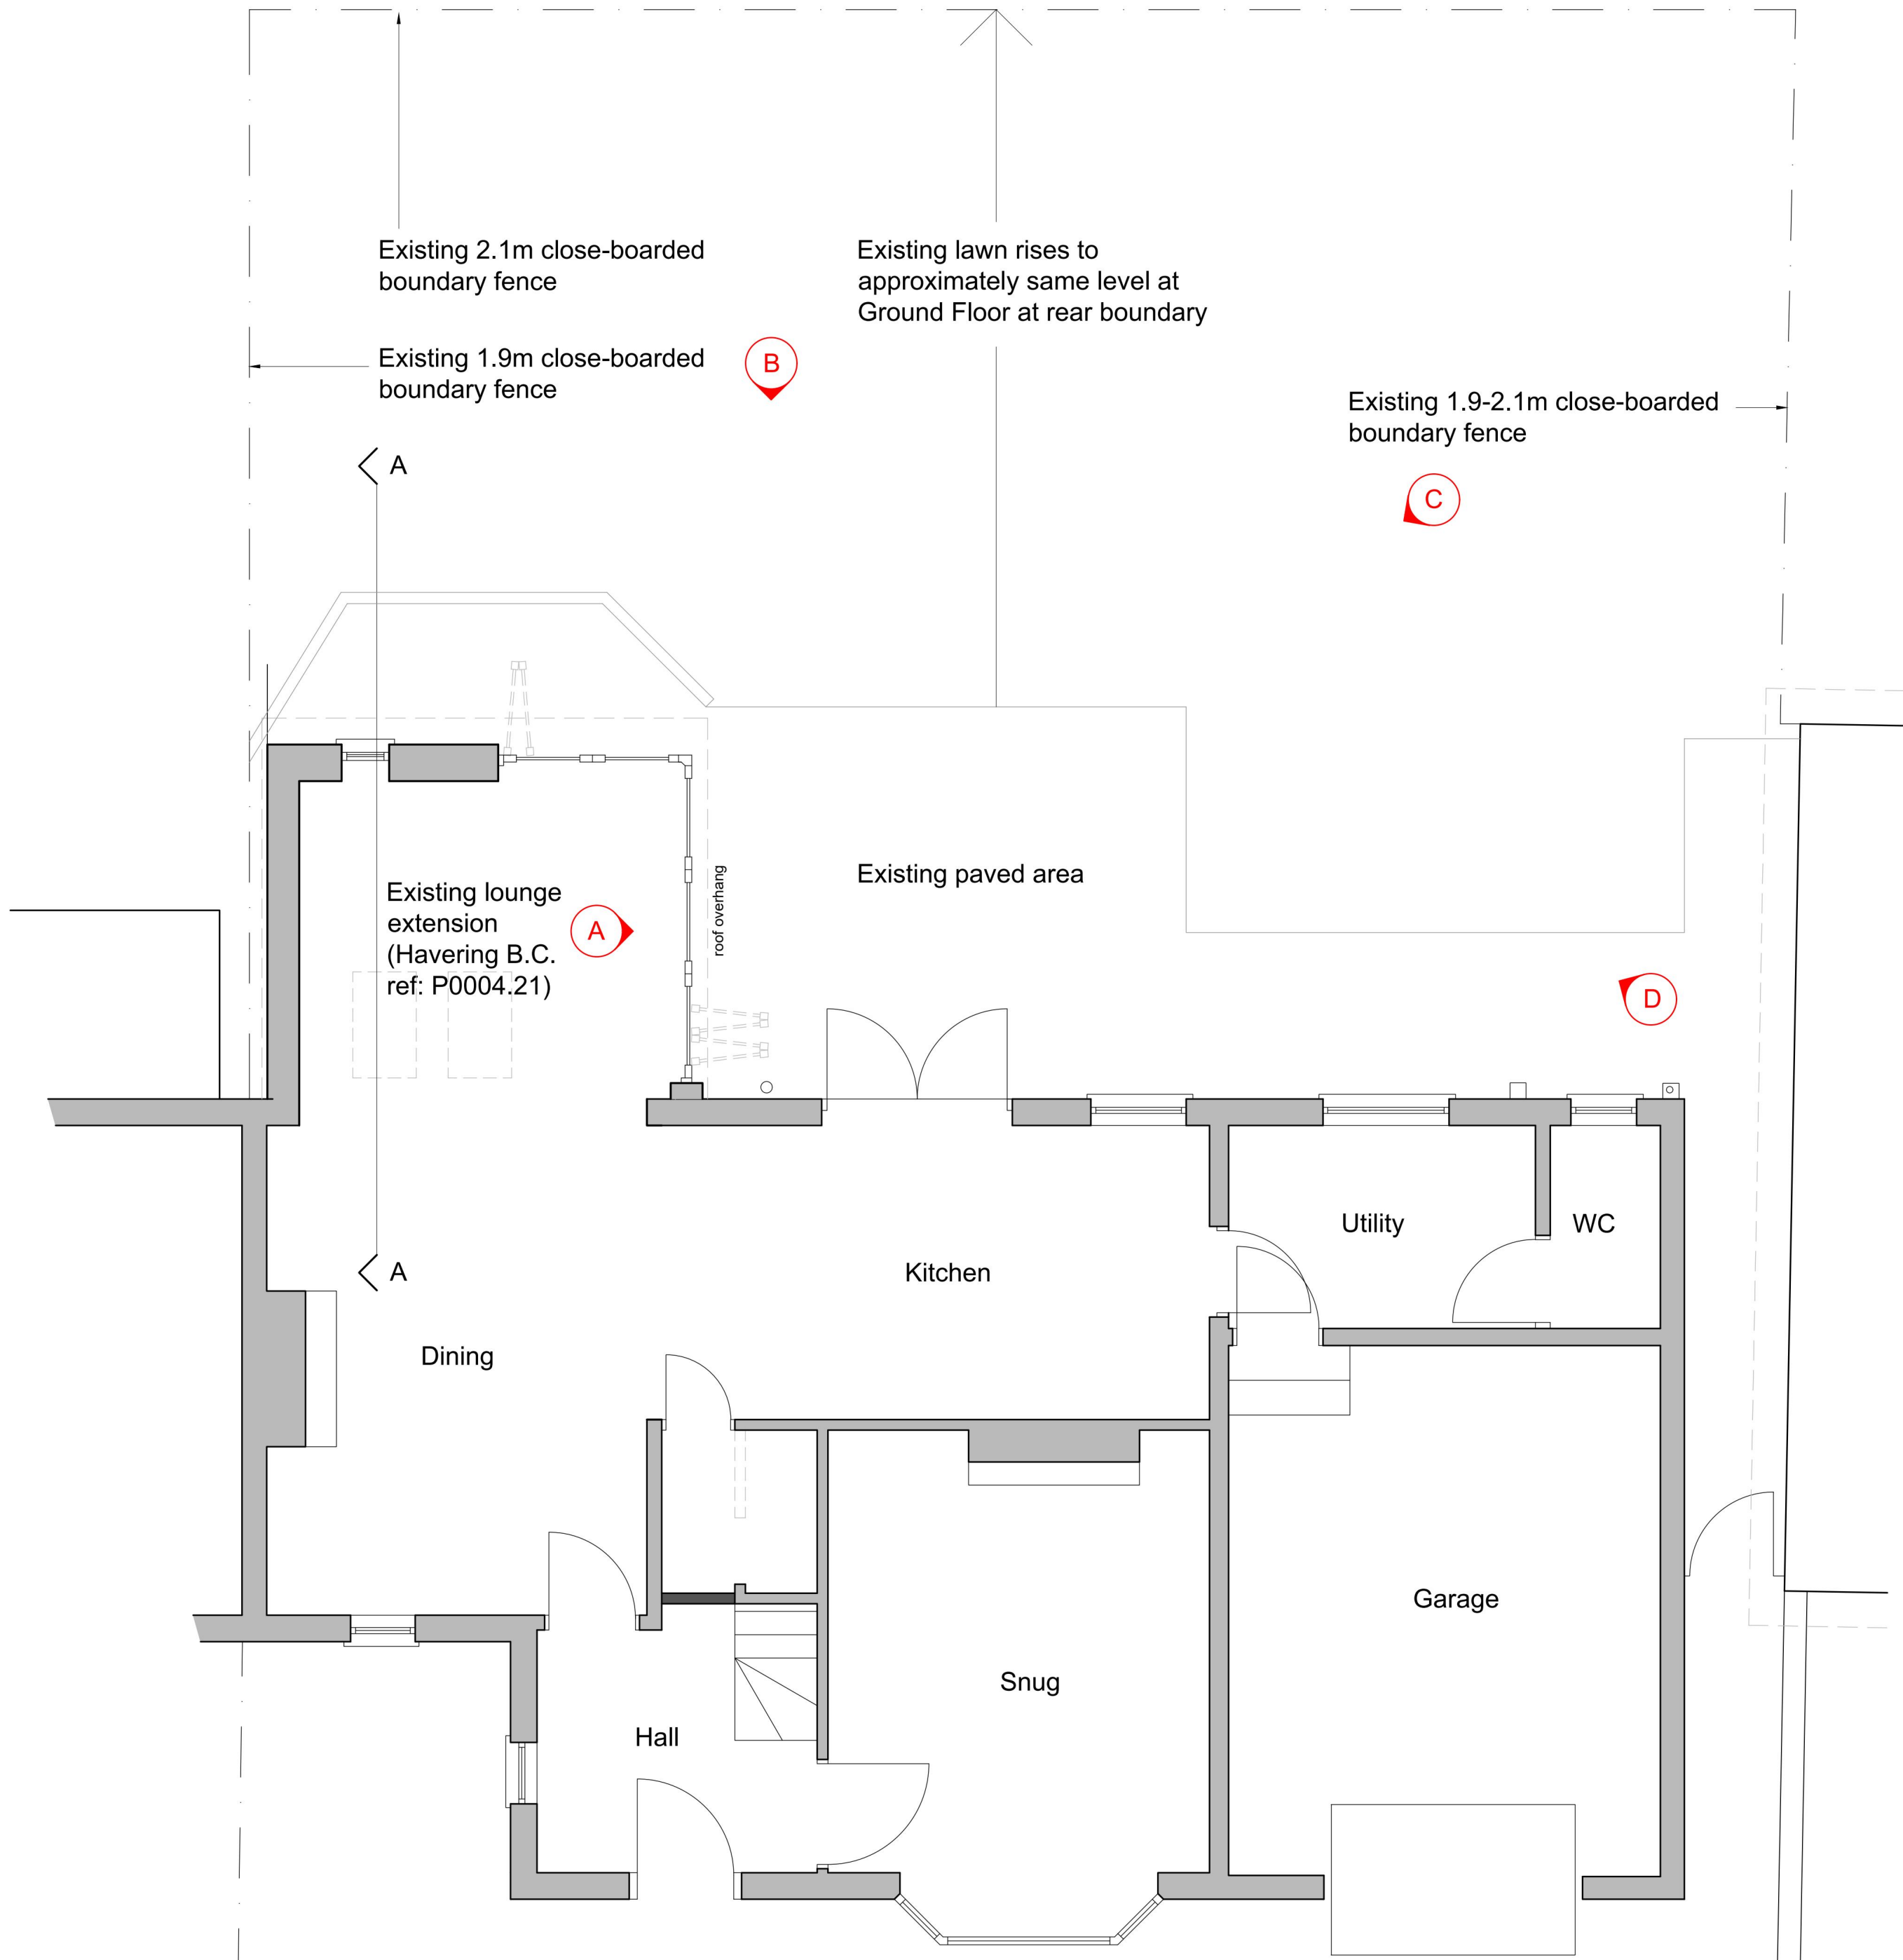

PROPOSED GROUND FLOOR PLAN

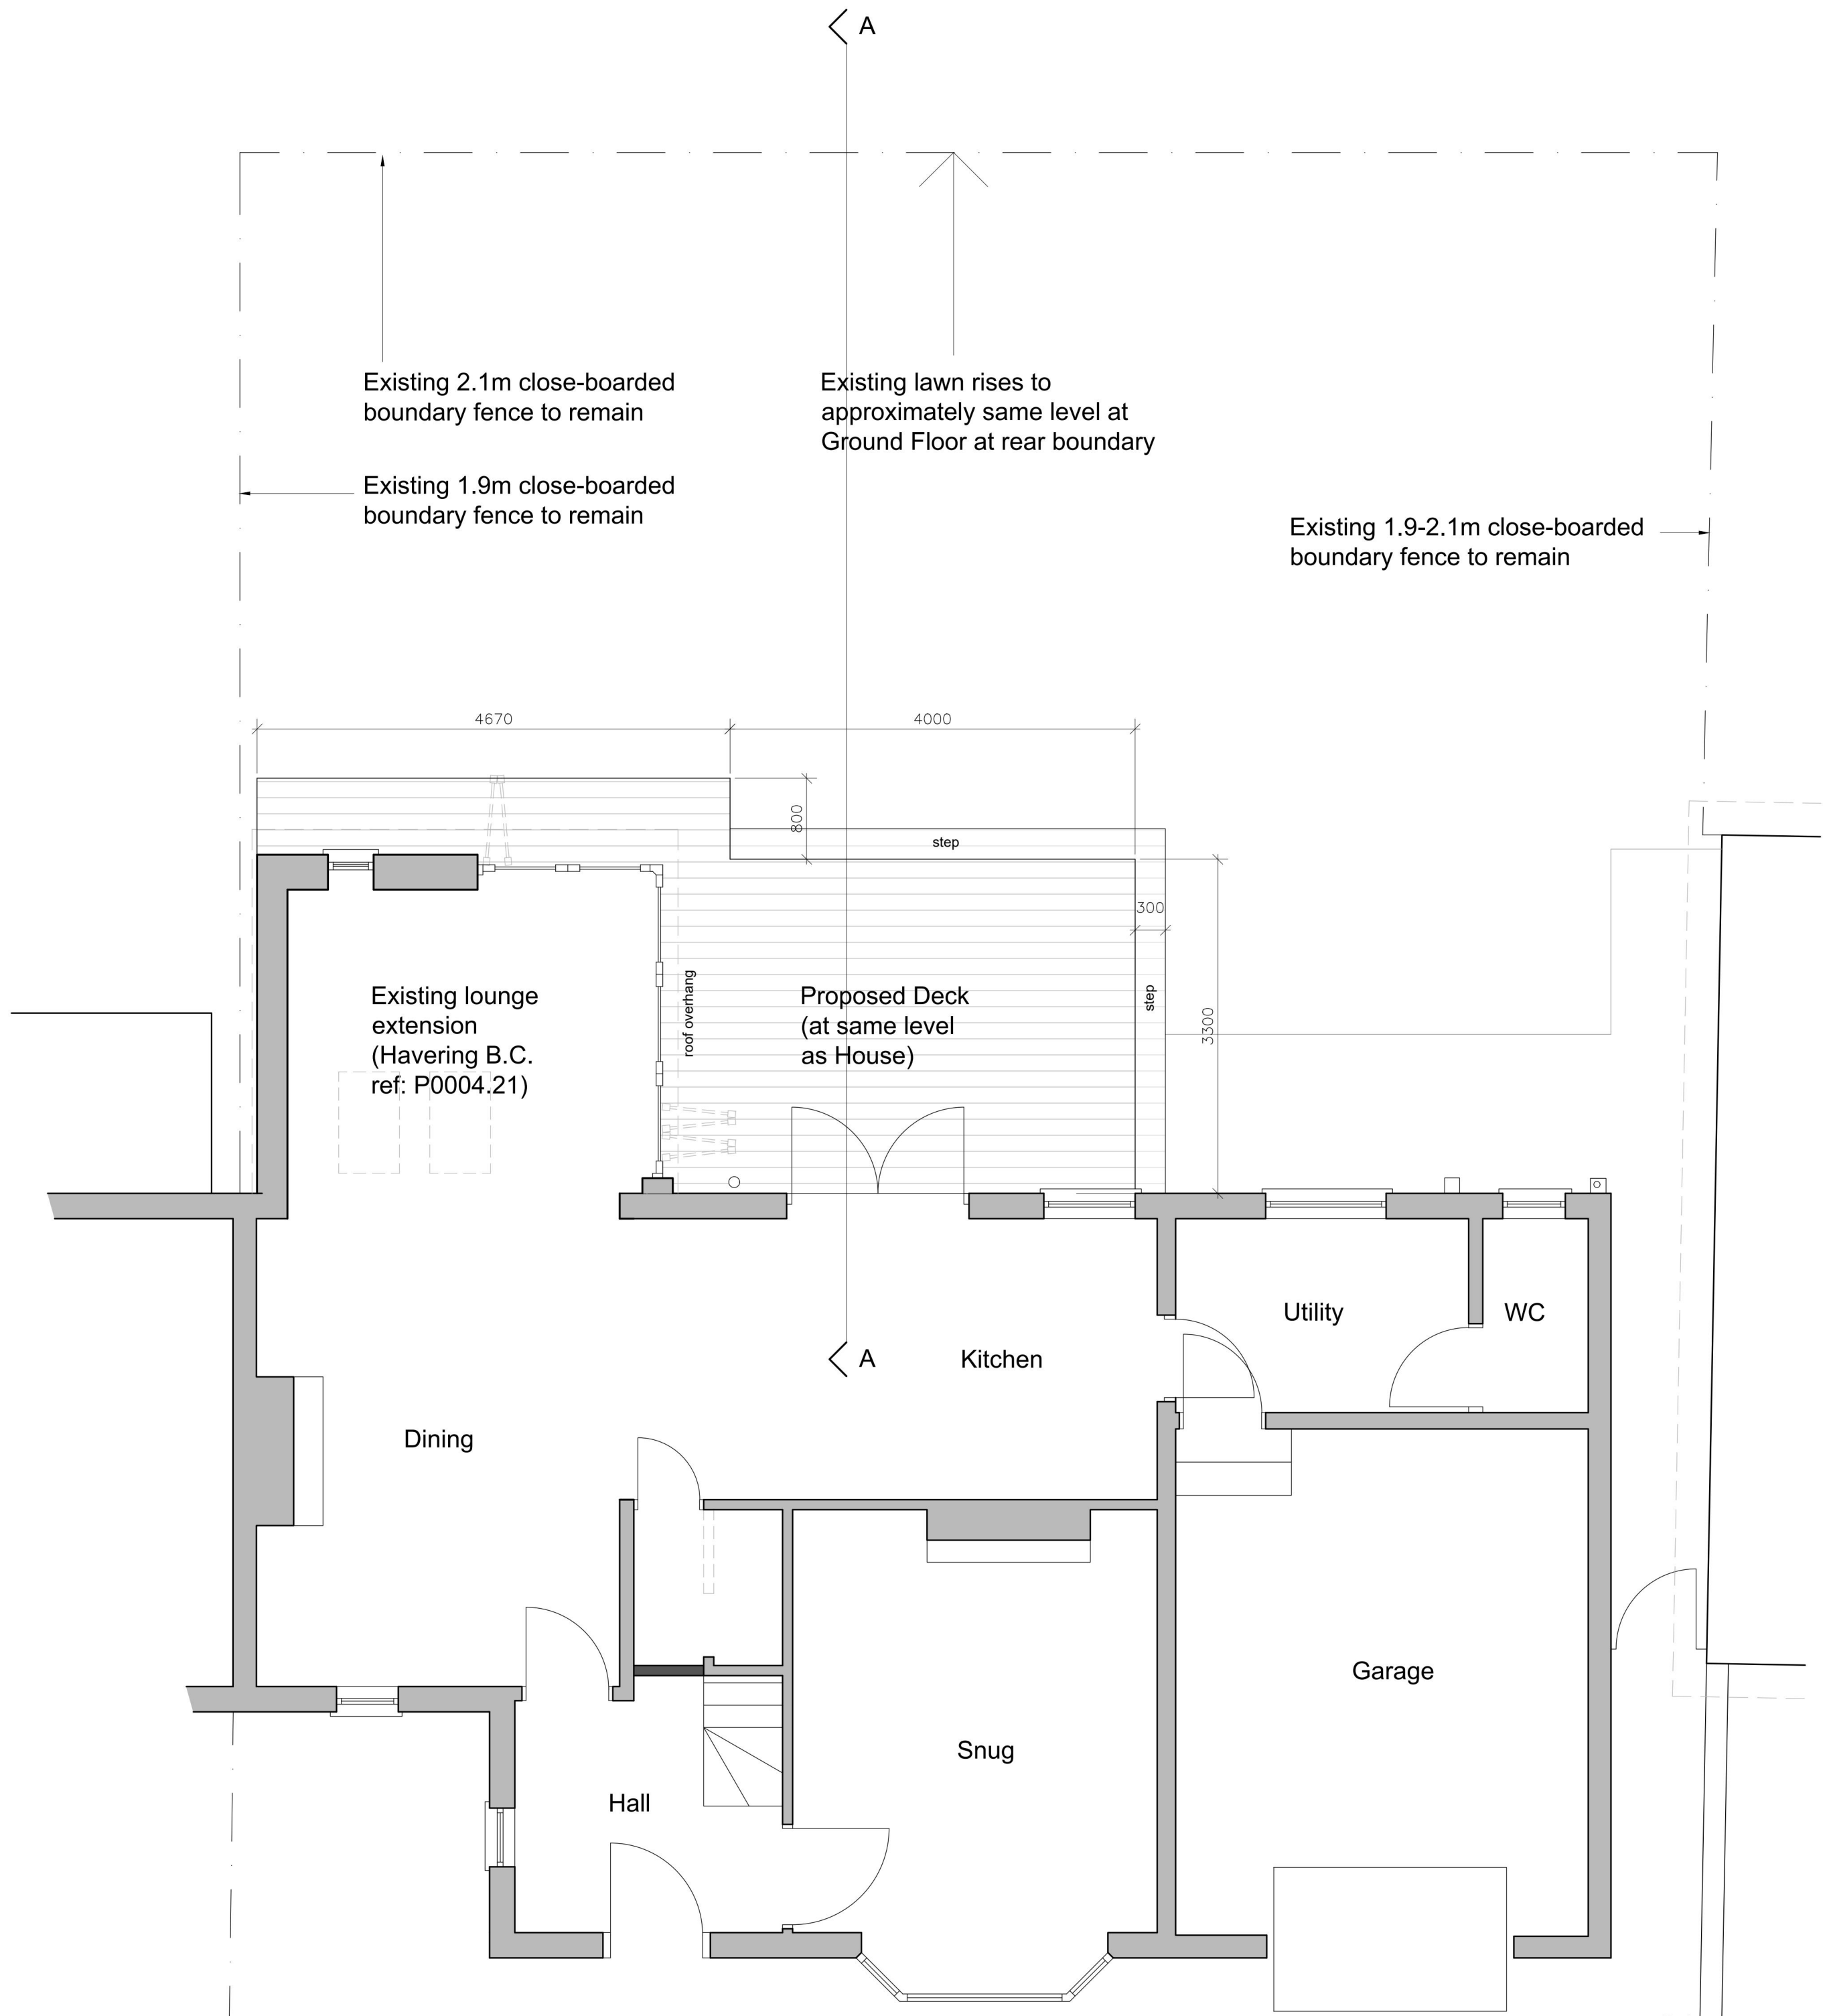

PROPOSED GROUND FLOOR PLAN

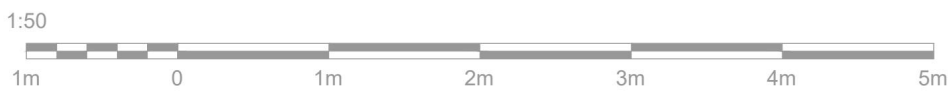

Revisions

511 Upper Brentwood Road
Gidea Park. RM2 6LD

RS ARCH-ITECT

Robert Smith RIBA
165A Warley Hill | Brentwood | Essex | CM13 3AG | 07858 577228

EXISTING & PROPOSED
DECK PLANS

1:50 @A1 | Feb. 2022 **PLANNING**

021:23:P03