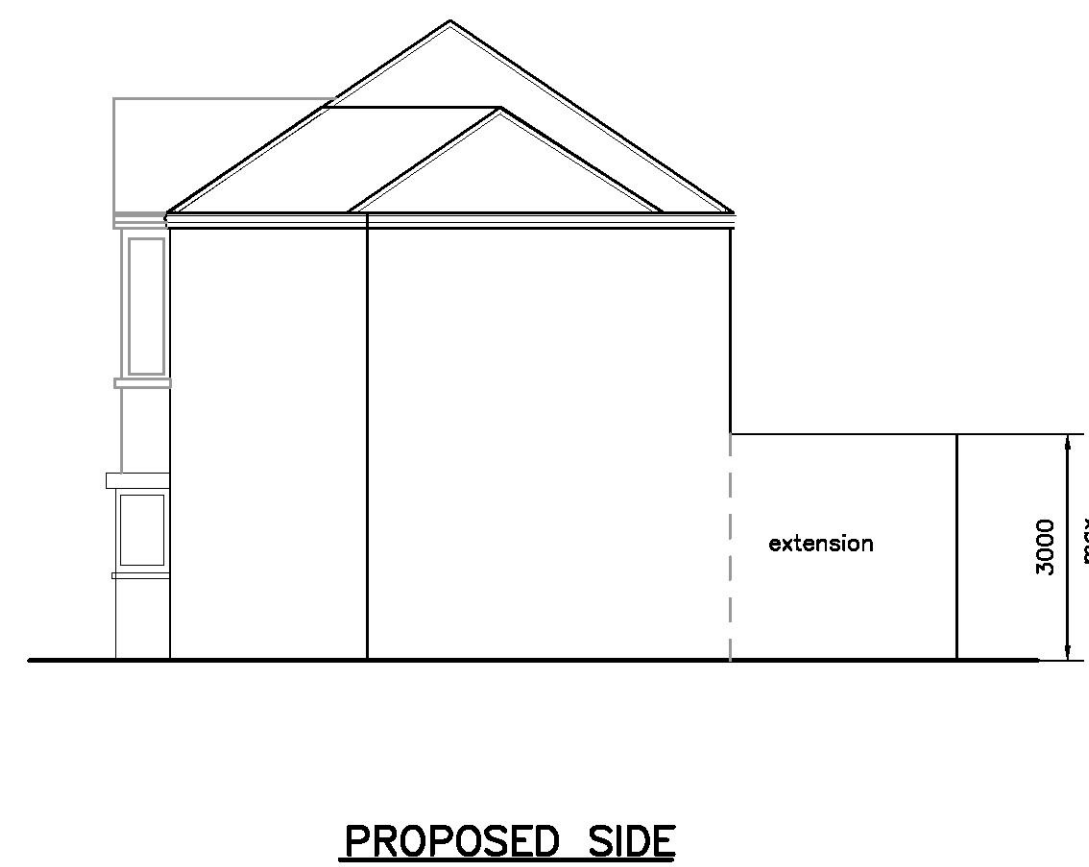
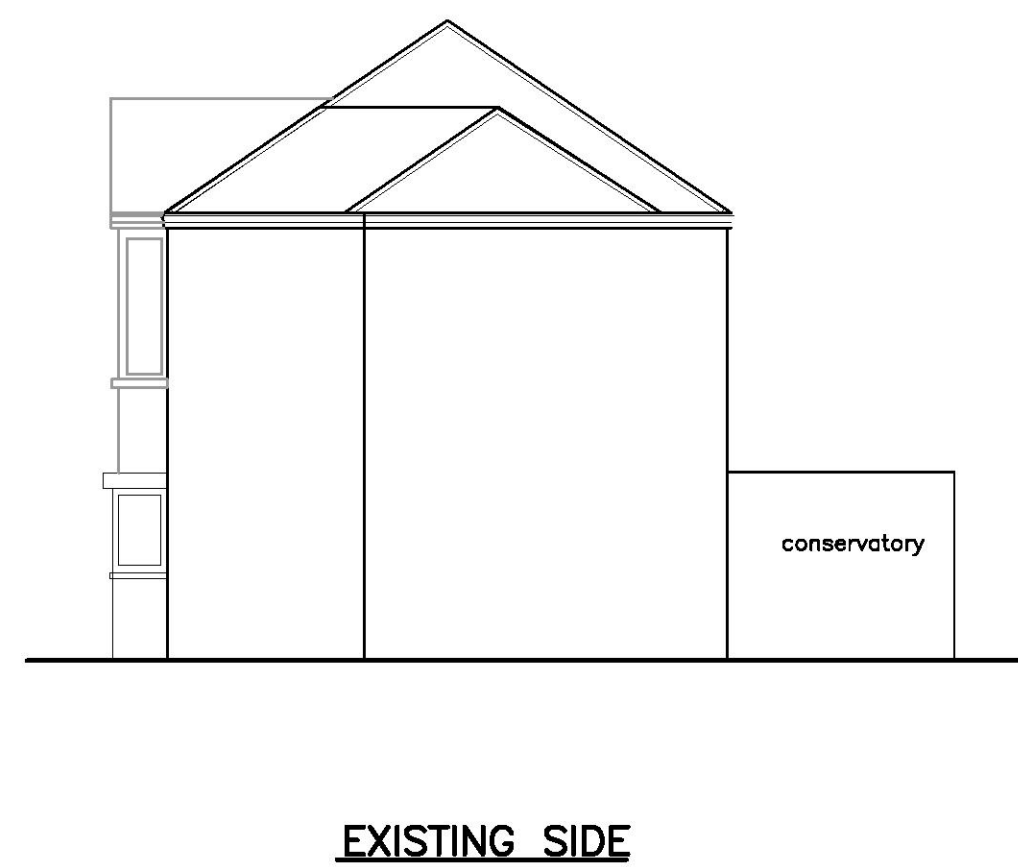
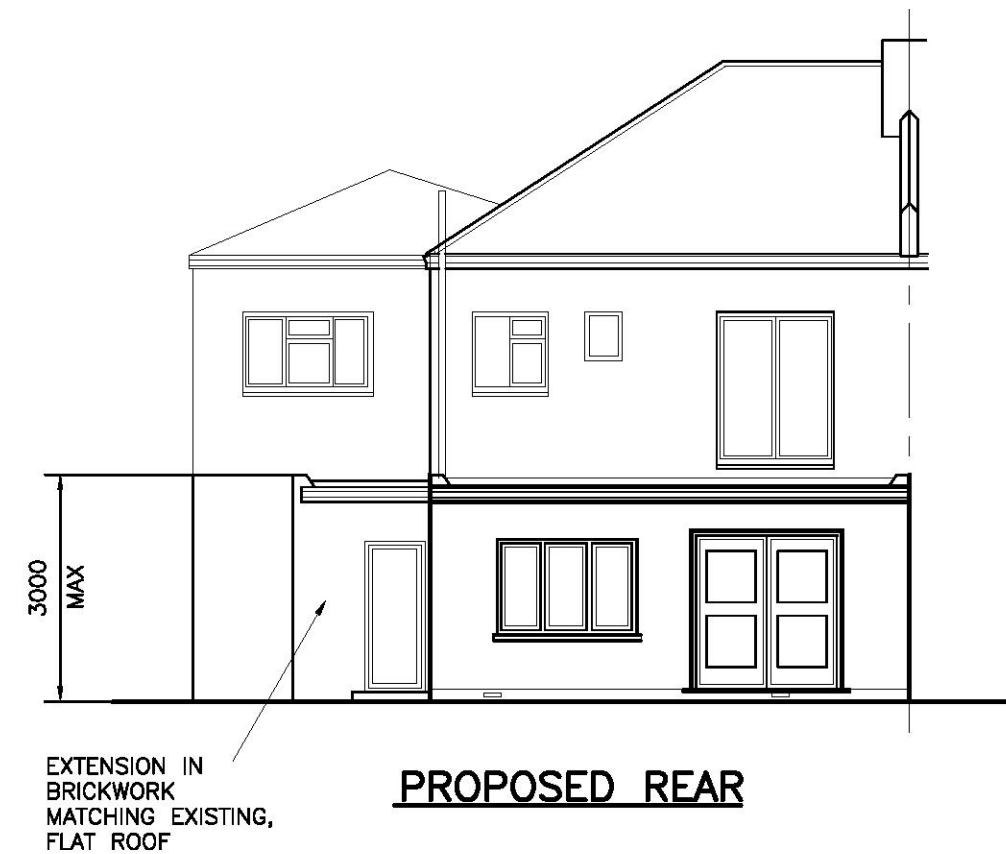
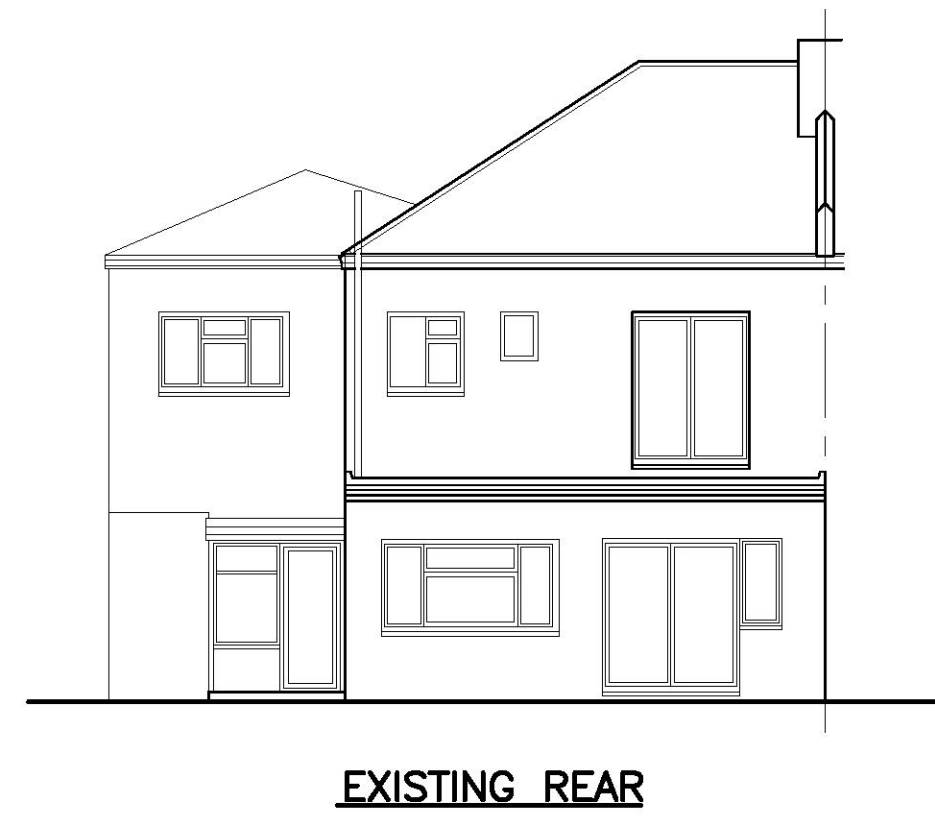
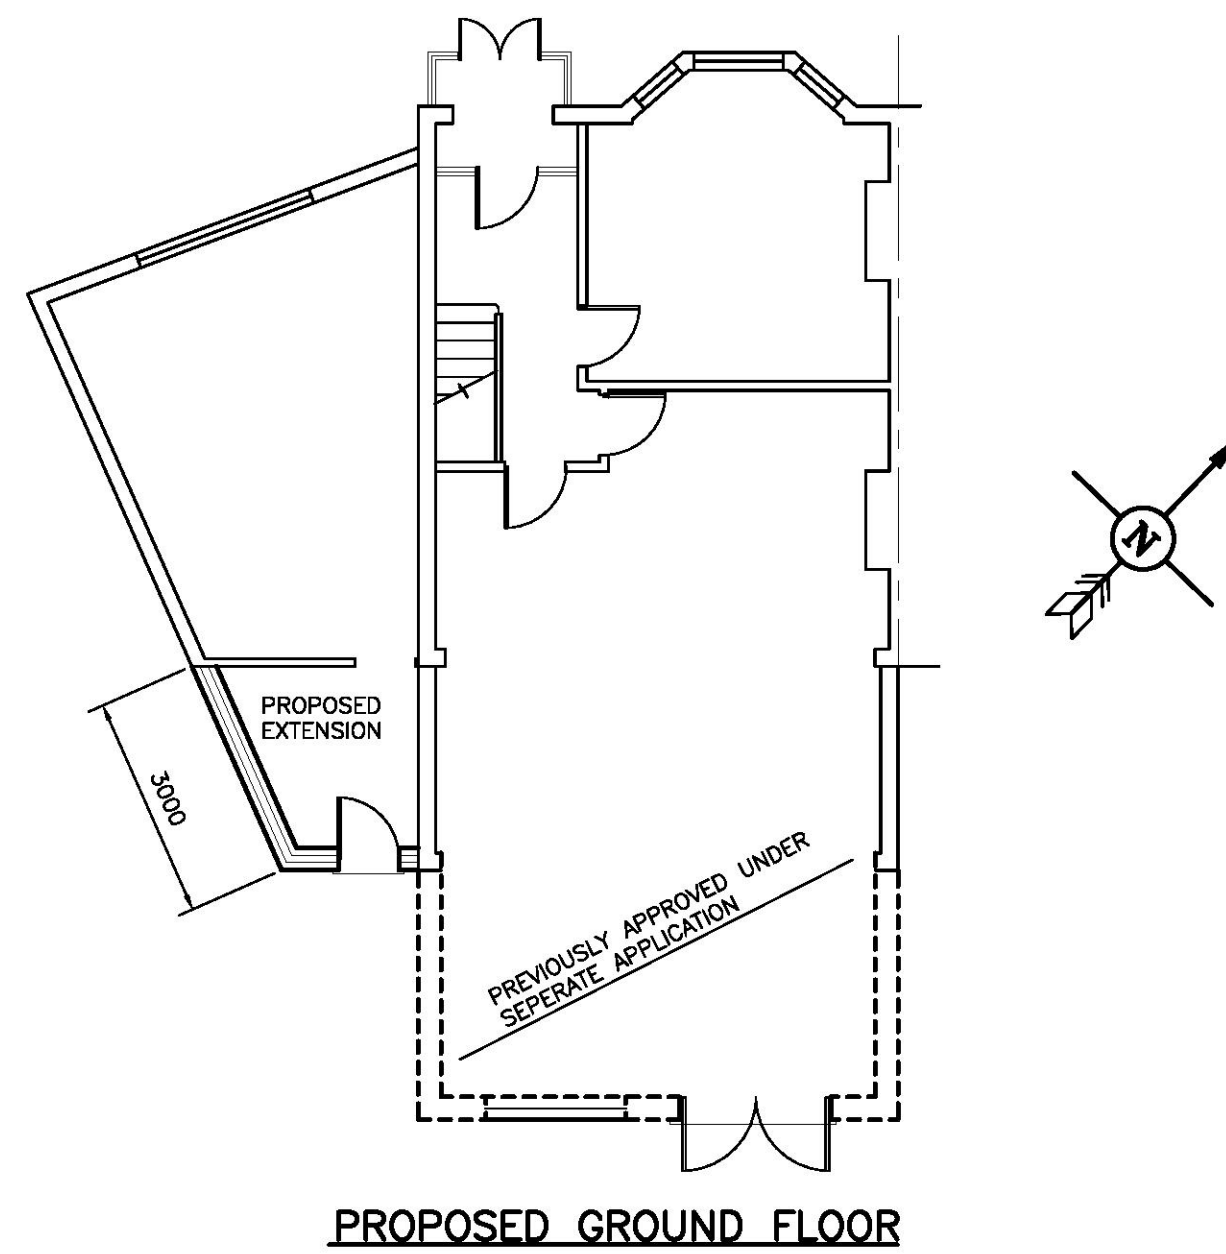
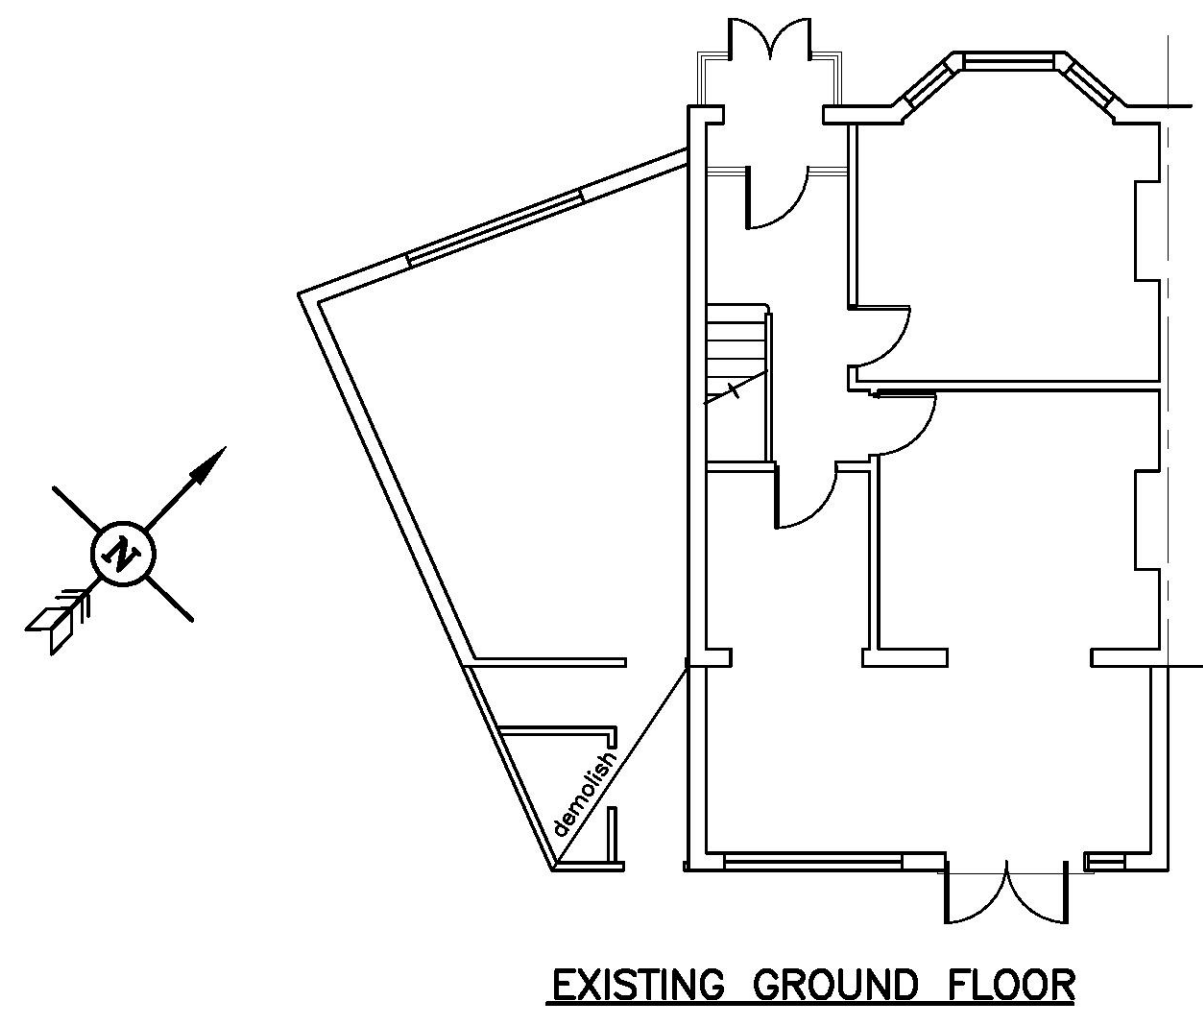


DESCRIPTION		
A	REVISED FOR PLANNING	
B	REVISED FOR PLANNING	
JOB REAR EXTENSION 63 ROSSLYN AVENUE RM3		
TITLE PLANS & ELEVATIONS		
SCALE 1:100	JOB No.	DRAWING No.
DRAWN	3943	10 ^B
DATE OCT 22		