



EXISTING

NOTE: All drawings to be read in conjunction with the Technical Specification, Construction Notes, Construction Details, Consultant, Manufacture and Specialist drawings. This drawing is copyrighted


FRONT

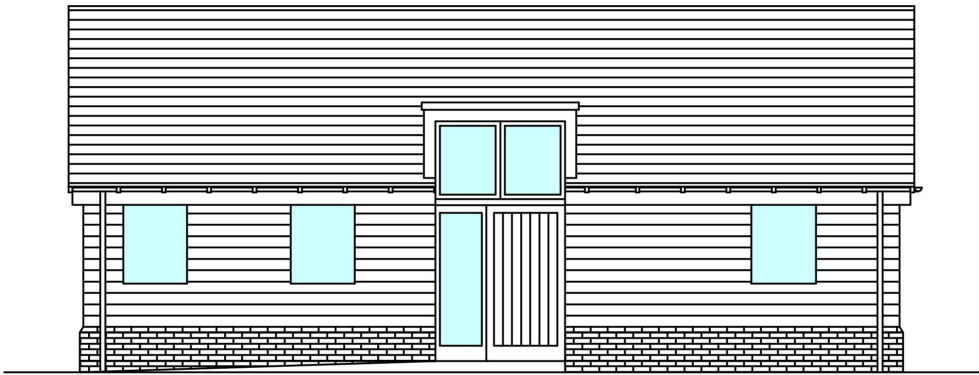




SIDE

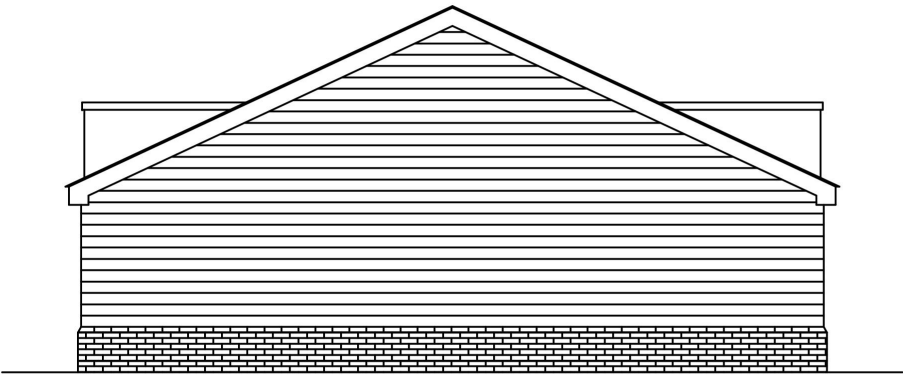

REAR


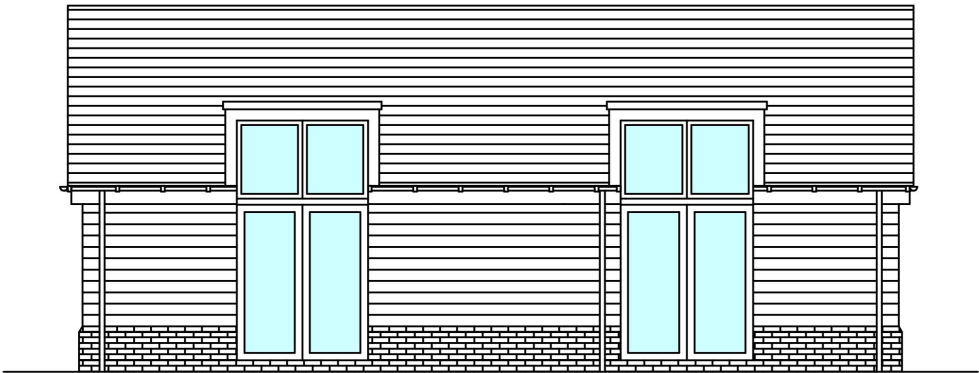


SIDE

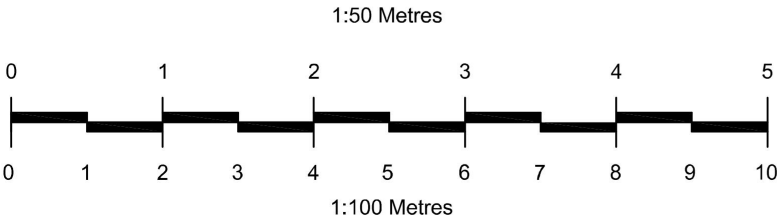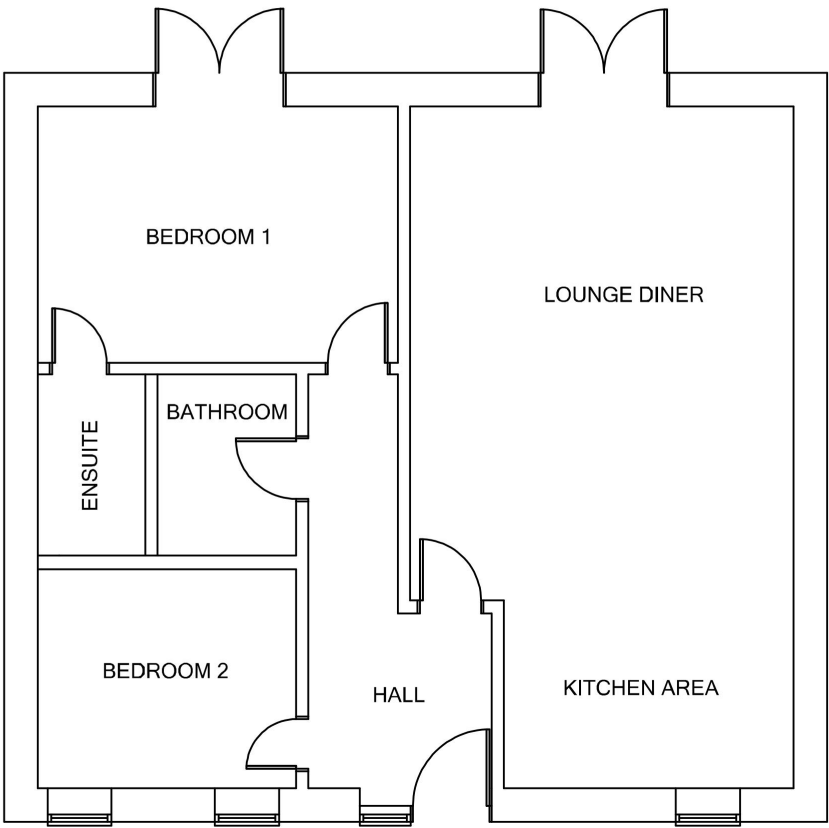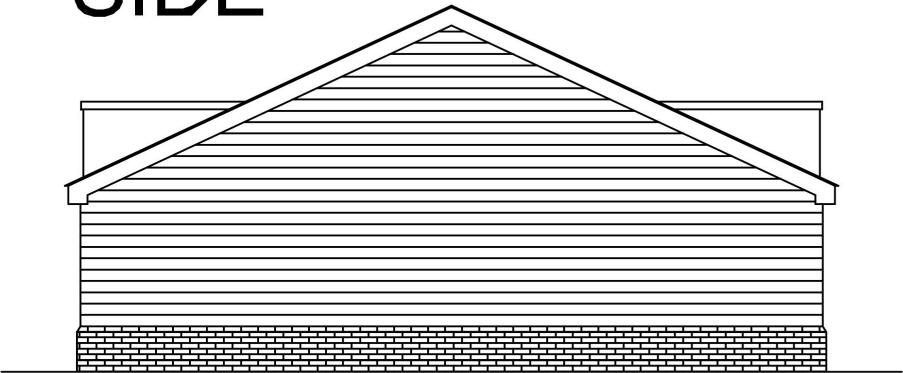




PROJECT		
SINGLE STOREY REAR EXTENSION		
3 UPPER BEDFORDS VIEW		
ROMFORD		
ESSEX RM1 4FA		
DRAWING:		
EXISTING		
SCALE:		DATE:
1:100@A3		MAY 2023
DRAWING NO:	REV. NO:	
101	0	
REVISION	REASON	DATE
THIS DRAWING IS A COPYRIGHT		
All dimensions to be checked on site or in the workshop before work commences. Only figured dimensions to be worked to. If in doubt, ask.		

NOTE: All drawings to be read in conjunction with the Technical Specification, Construction Notes, Construction Details, Consultant, Manufacture and Specialist drawings. This drawing is copyrighted

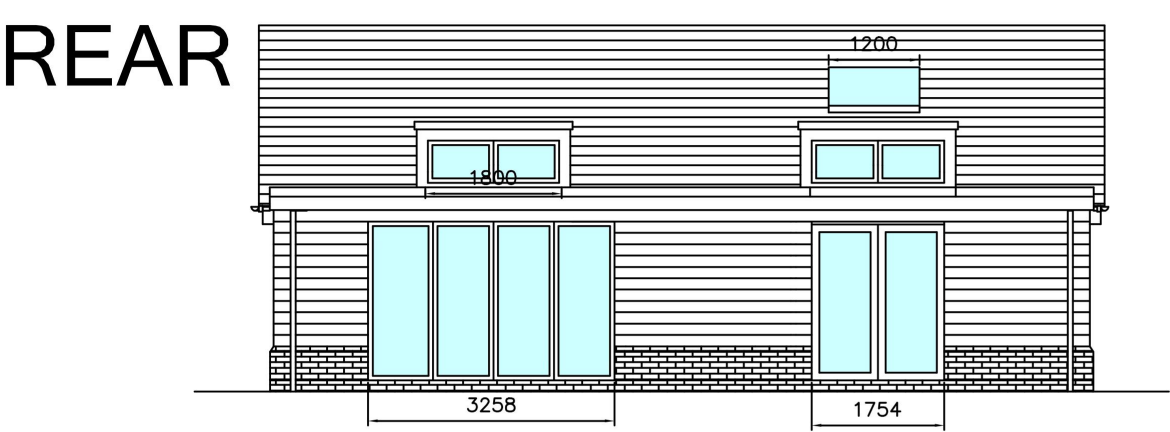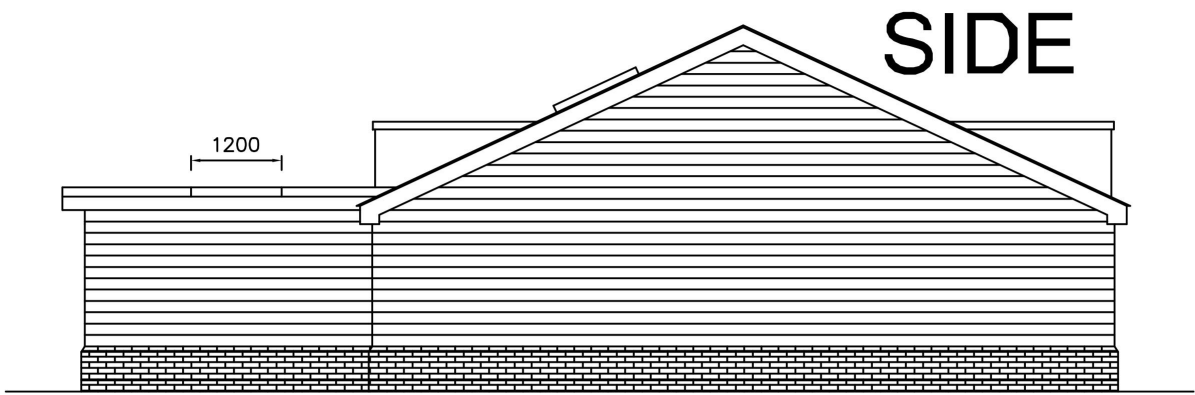

ROOFLIGHTS TO BE
SUNKEN TO ROOF LEVEL

PROPOSED

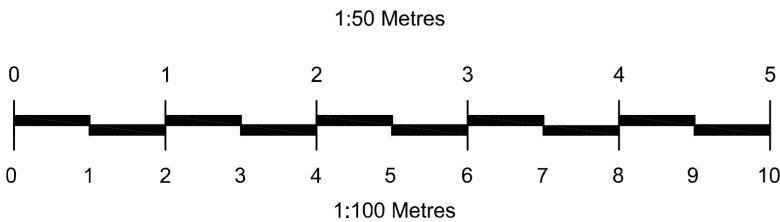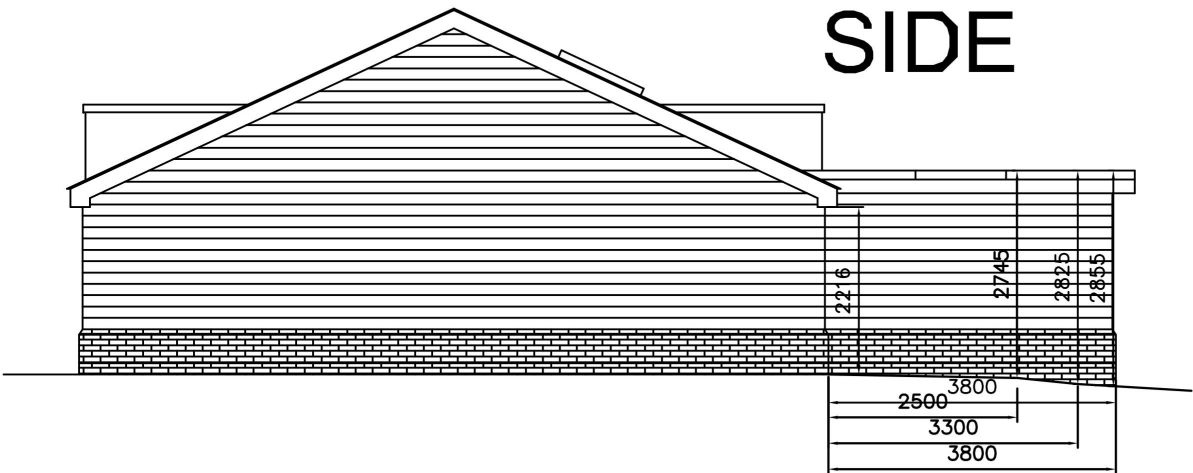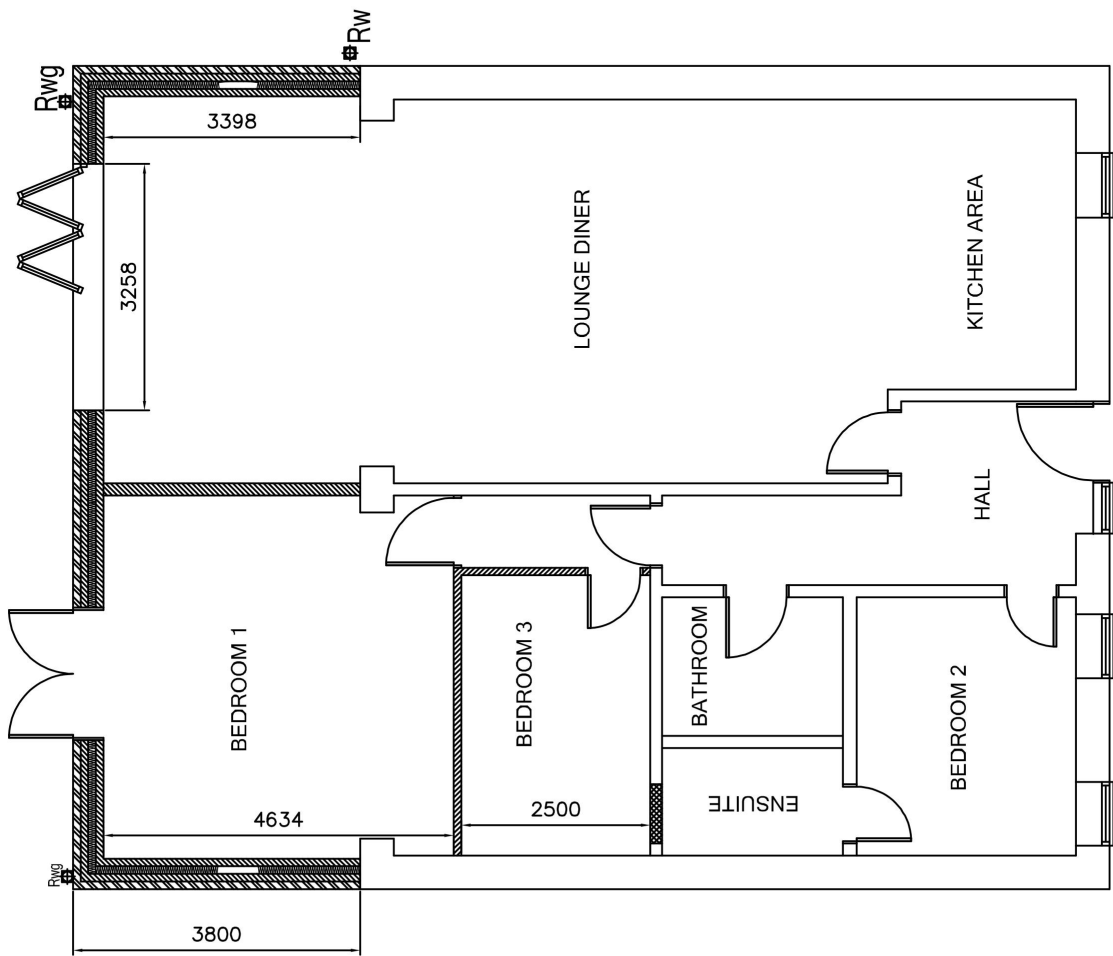

PROJECT
SINGLE STOREY REAR EXTENSION
3 UPPER BEDFORDS VIEW
ROMFORD
ESSEX RM1 4FA
DRAWING:
PROPOSED

SCALE:
1:100@A3
DATE:
MAY 2023


DRAWING NO:
102
REV. NO:
2

REVISION REASON
TO SHOW NEW DIMENSIONS
AND ROOF REVISION
DATE
AUG 2023

TO SHOW SUNKEN
ROOFLIGHTS
OCT 23


THIS DRAWING IS A COPYRIGHT
All dimensions to be checked on site or in the workshop before work commences. Only figured
dimensions to be worked to. If in doubt, ask.

NOTE: All drawings to be read in conjunction with the Technical Specification, Construction Notes, Construction Details, Consultant, Manufacture and Specialist drawings.This drawing is copyrighted

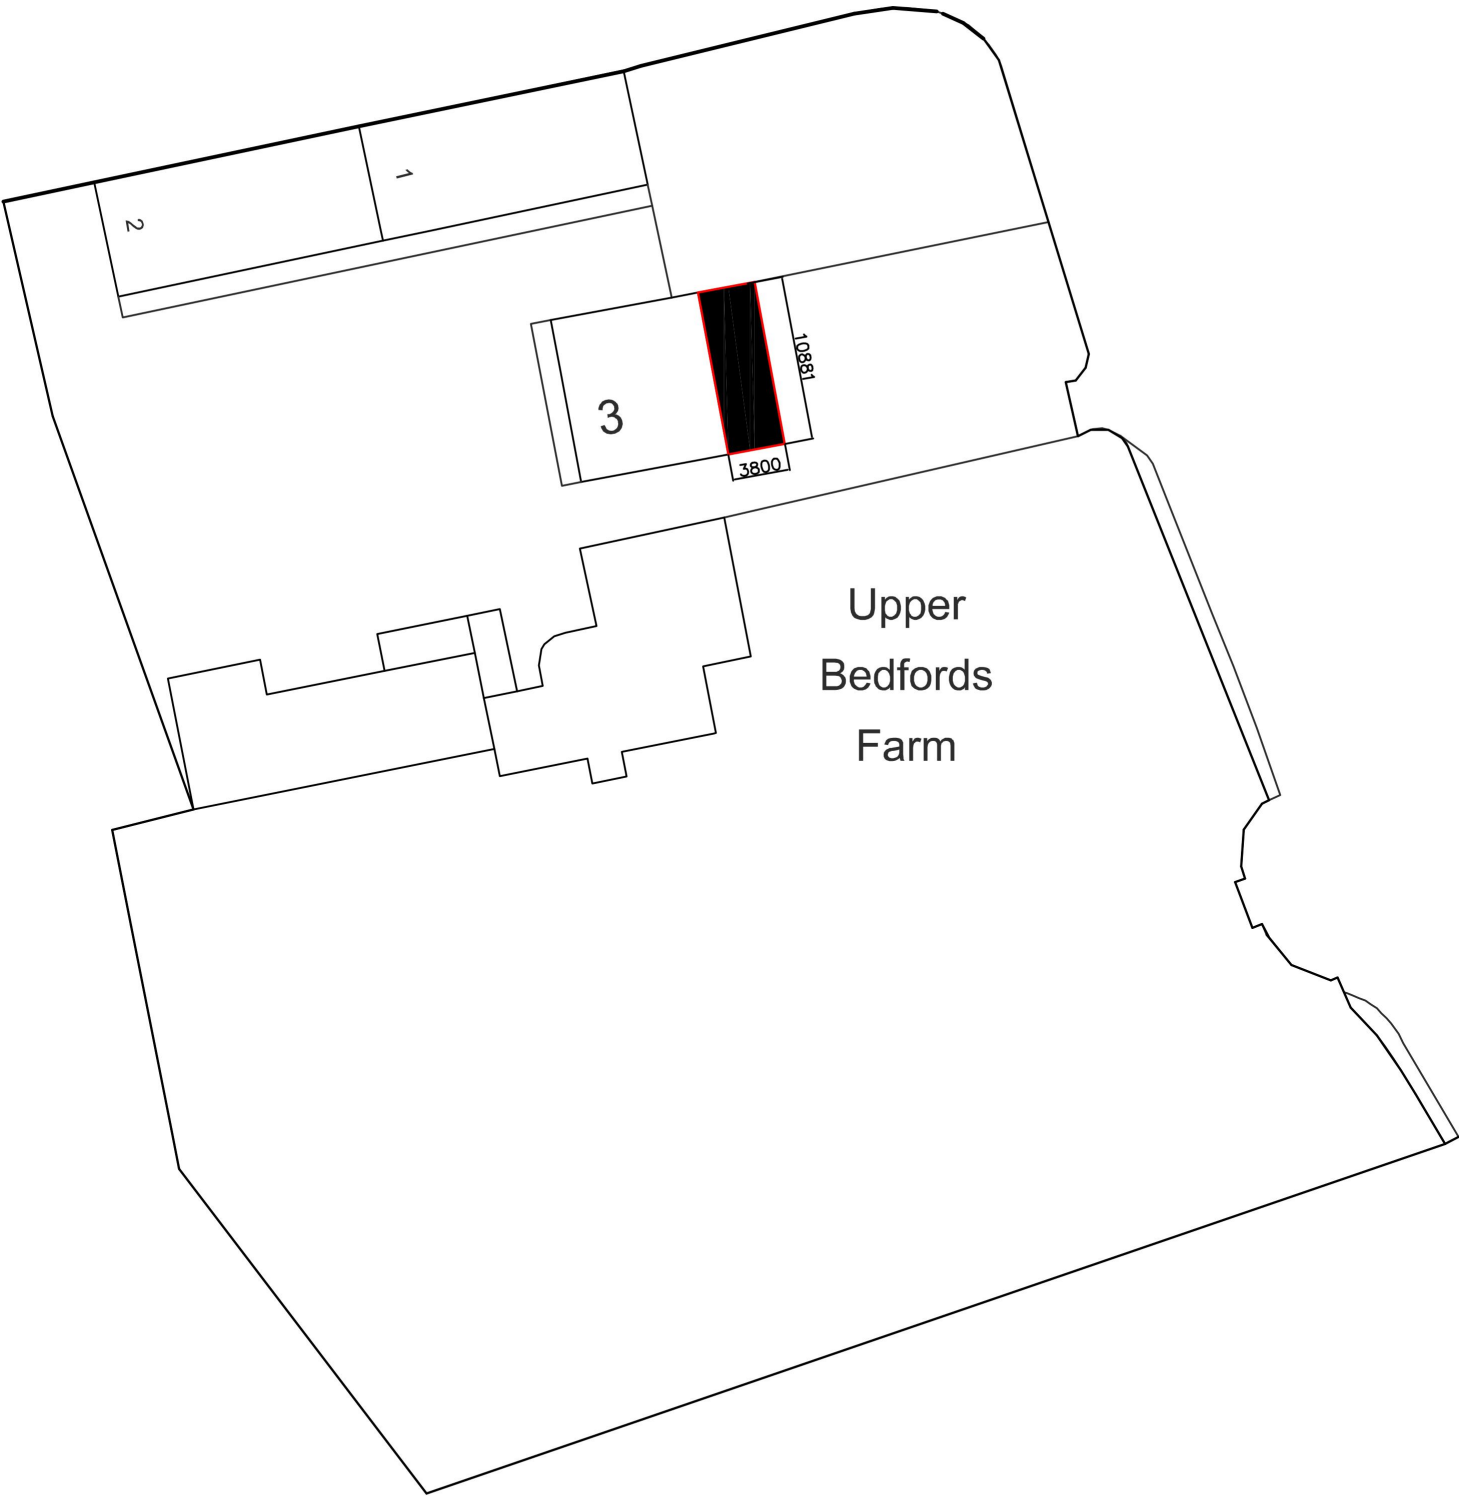

SITE MAP



1:500

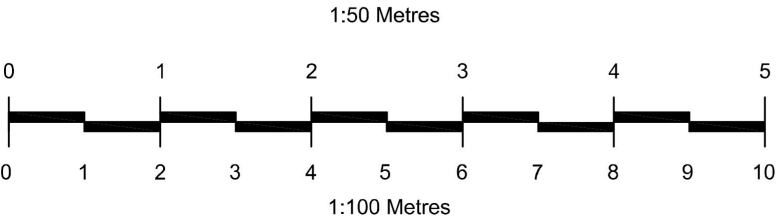


PROJECT		
SINGLE STOREY REAR EXTENSION		
3 UPPER BEDFORDS VIEW		
ROMFORD		
ESSEX RM1 4FA		
DRAWING:		
PROPOSED		
SCALE:		DATE:
1:500@A3		MAY 2023
DRAWING NO:	REV. NO:	
103	1	
REVISION	REASON	DATE
TO SHOW NEW DIMENSIONS		
AND ROOF REVISION		
THIS DRAWING IS A COPYRIGHT		
All dimensions to be checked on site or in the workshop before work commences. Only figured dimensions to be worked to. If in doubt, ask.		

PROPOSED

REAR

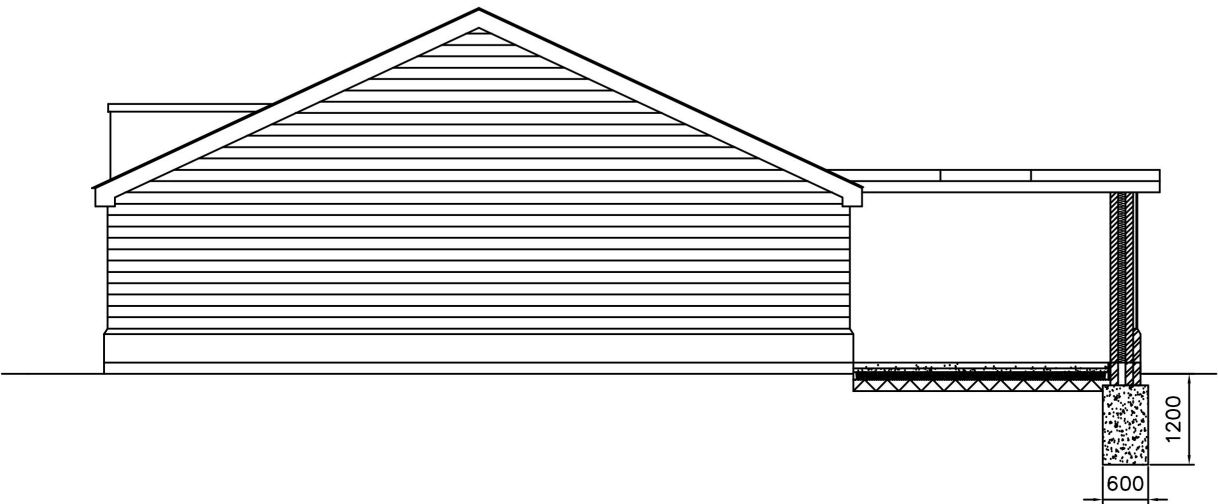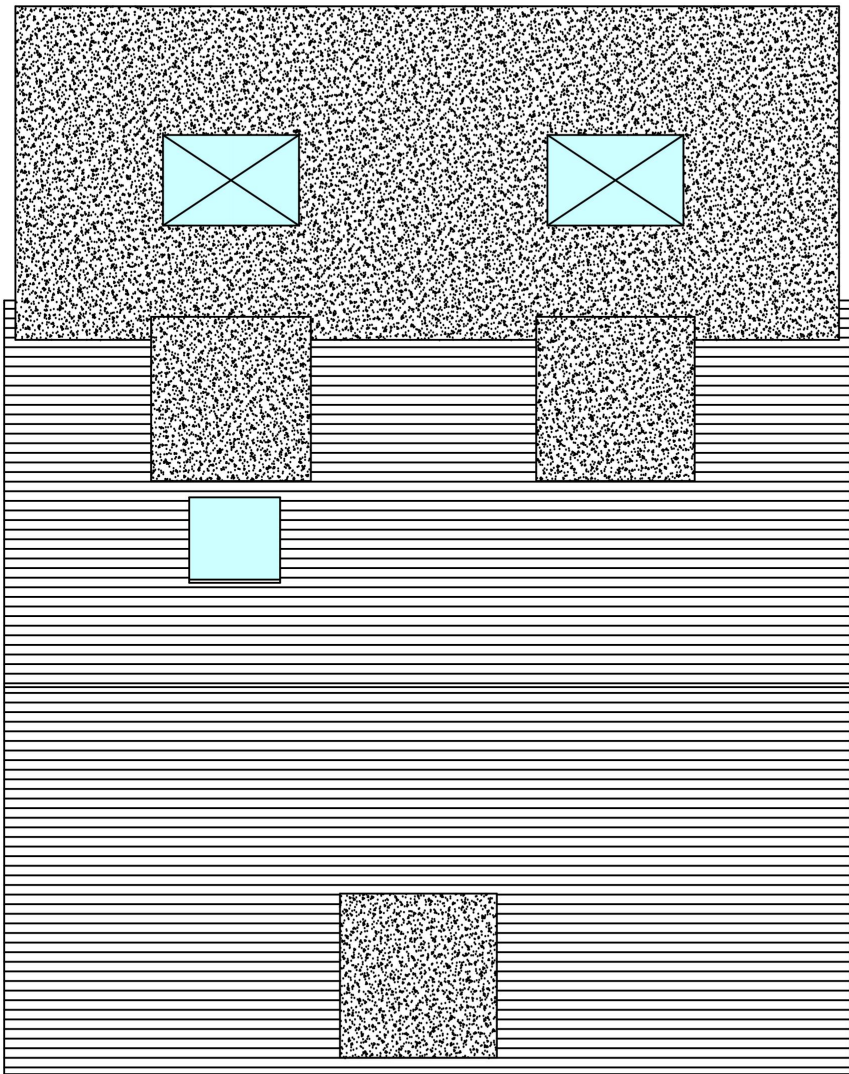

FRONT ROOFLIGHTS TO BE
SUNKEN TO ROOF LEVEL

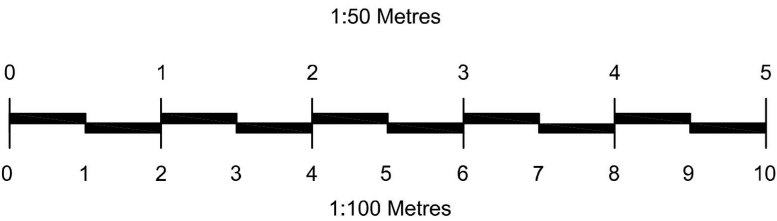

PROJECT
SINGLE STOREY REAR EXTENSION
3 UPPER BEDFORDS VIEW
ROMFORD
ESSEX RM1 4FA
DRAWING:
PROPOSED

SCALE:
1:100@A3
DATE:
MAY 2023

DRAWING NO:
105
REV. NO:
2

REVISION	REASON	DATE
1	TO SHOW NEW DIMENSIONS AND ROOF REVISION	AUG 23

2	TO SHOW SUNKEN ROOFLIGHTS	OCT 23
---	------------------------------	--------

THIS DRAWING IS A COPYRIGHT
All dimensions to be checked on site or in the workshop before work commences. Only figured
dimensions to be worked to. If in doubt, ask.