


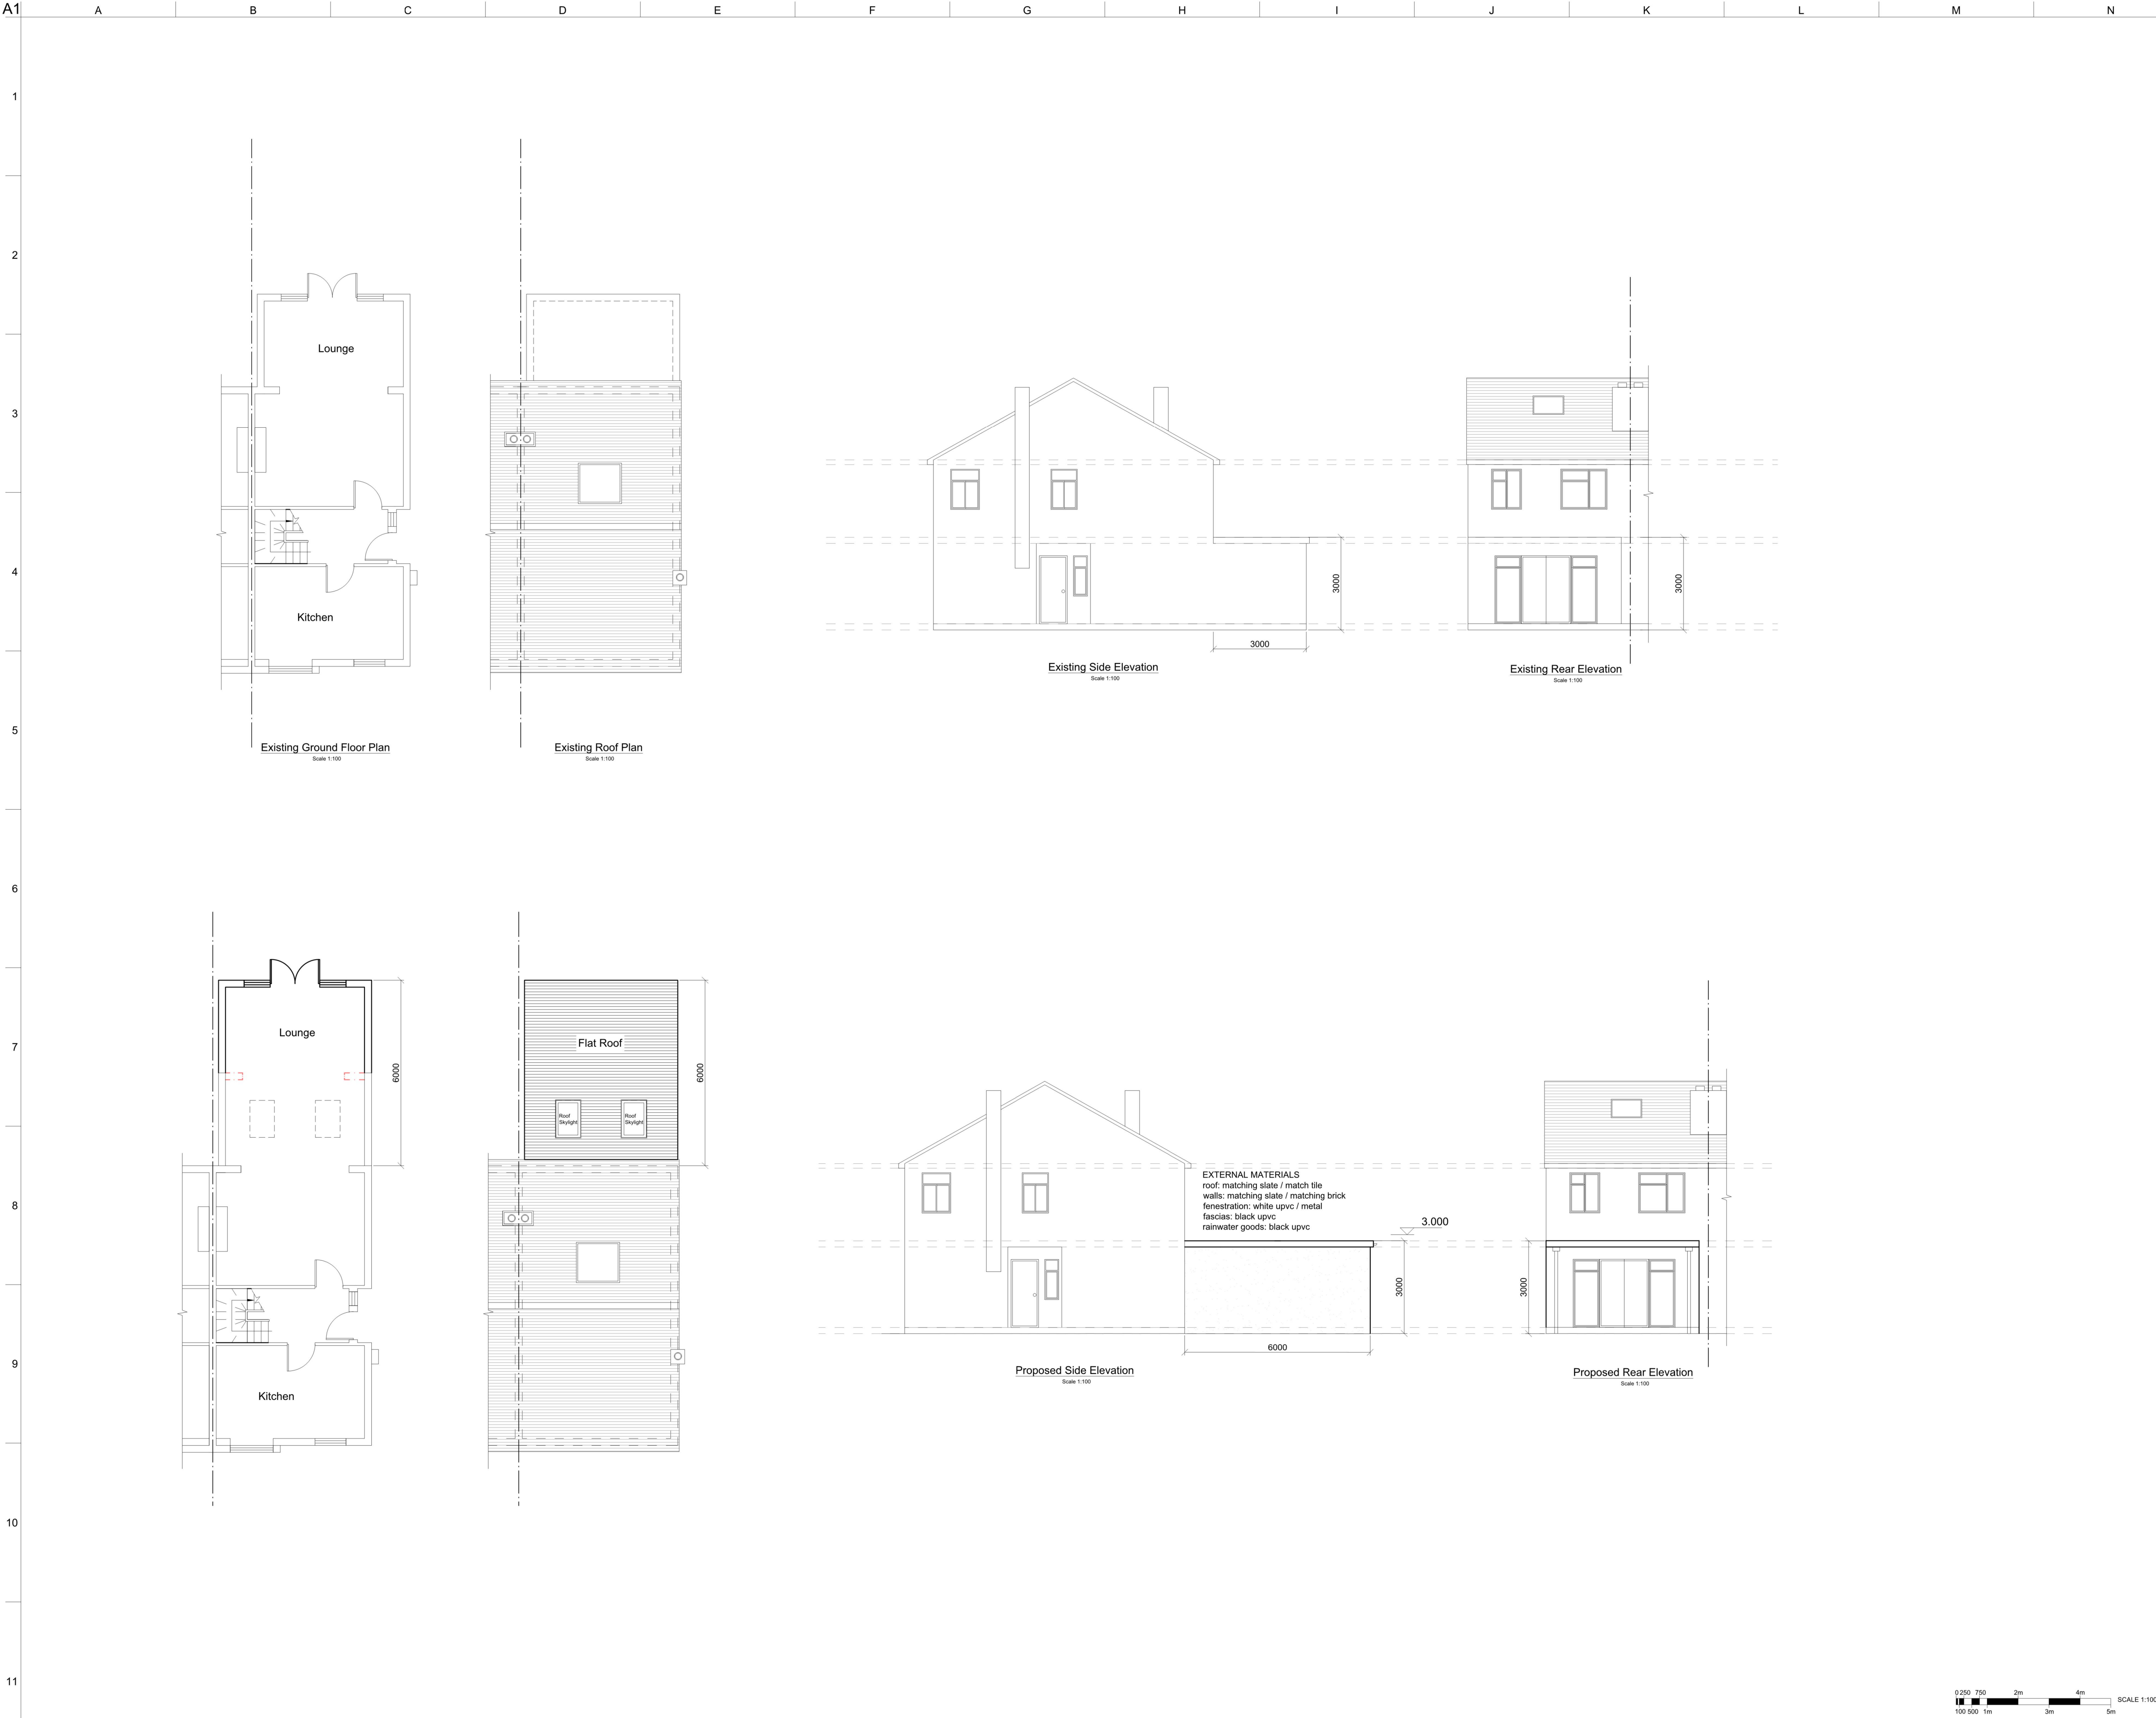

- NOTES:
- Do not scale from this drawing except for planning application purposes.
 - This drawing is copyright of AWS Structural and Civil Consultants, reproduction is only to take place with written authority.
 - These plans are subjected to Planning & Building Regulation Approval or any other statute in law before building work commences.
 - Any structural work where mentioned on this drawing is subject to a qualified structural and civil engineer calculation before construction.
 - These drawings are intended for Planning Application Only. Drawings have not been approved by Building Control.
 - Only local authority planning departments may scale dimensions from the drawings.
 - All dimensions to be checked on site by contractor prior to commencement of work, or the placement of any orders. Any discrepancies are to be brought to the attention of AWS for rectification.
 - All boundaries are assumed. To be confirmed on site before building work commences.

A	18/08/2023	RW	-	-
Issue	Date	By	Chkd	Appd

A
Address:
112 Reaver House
12 East Street, Epsom
KT17 1HX
website: www.aws-consult.com
E-mail: contact@aws-consult.com
Tel: 020 3287 5266

Client
106, Birch Crescent
Hornchurch
RM11 2NJ

Job Title
Planning

Key Plan

Scale at A1 1:100

Discipline **PLANNING**

Job No **B23265** Drawing Status **PLANNING**

Drawing No **P001**

Issue **A**

