



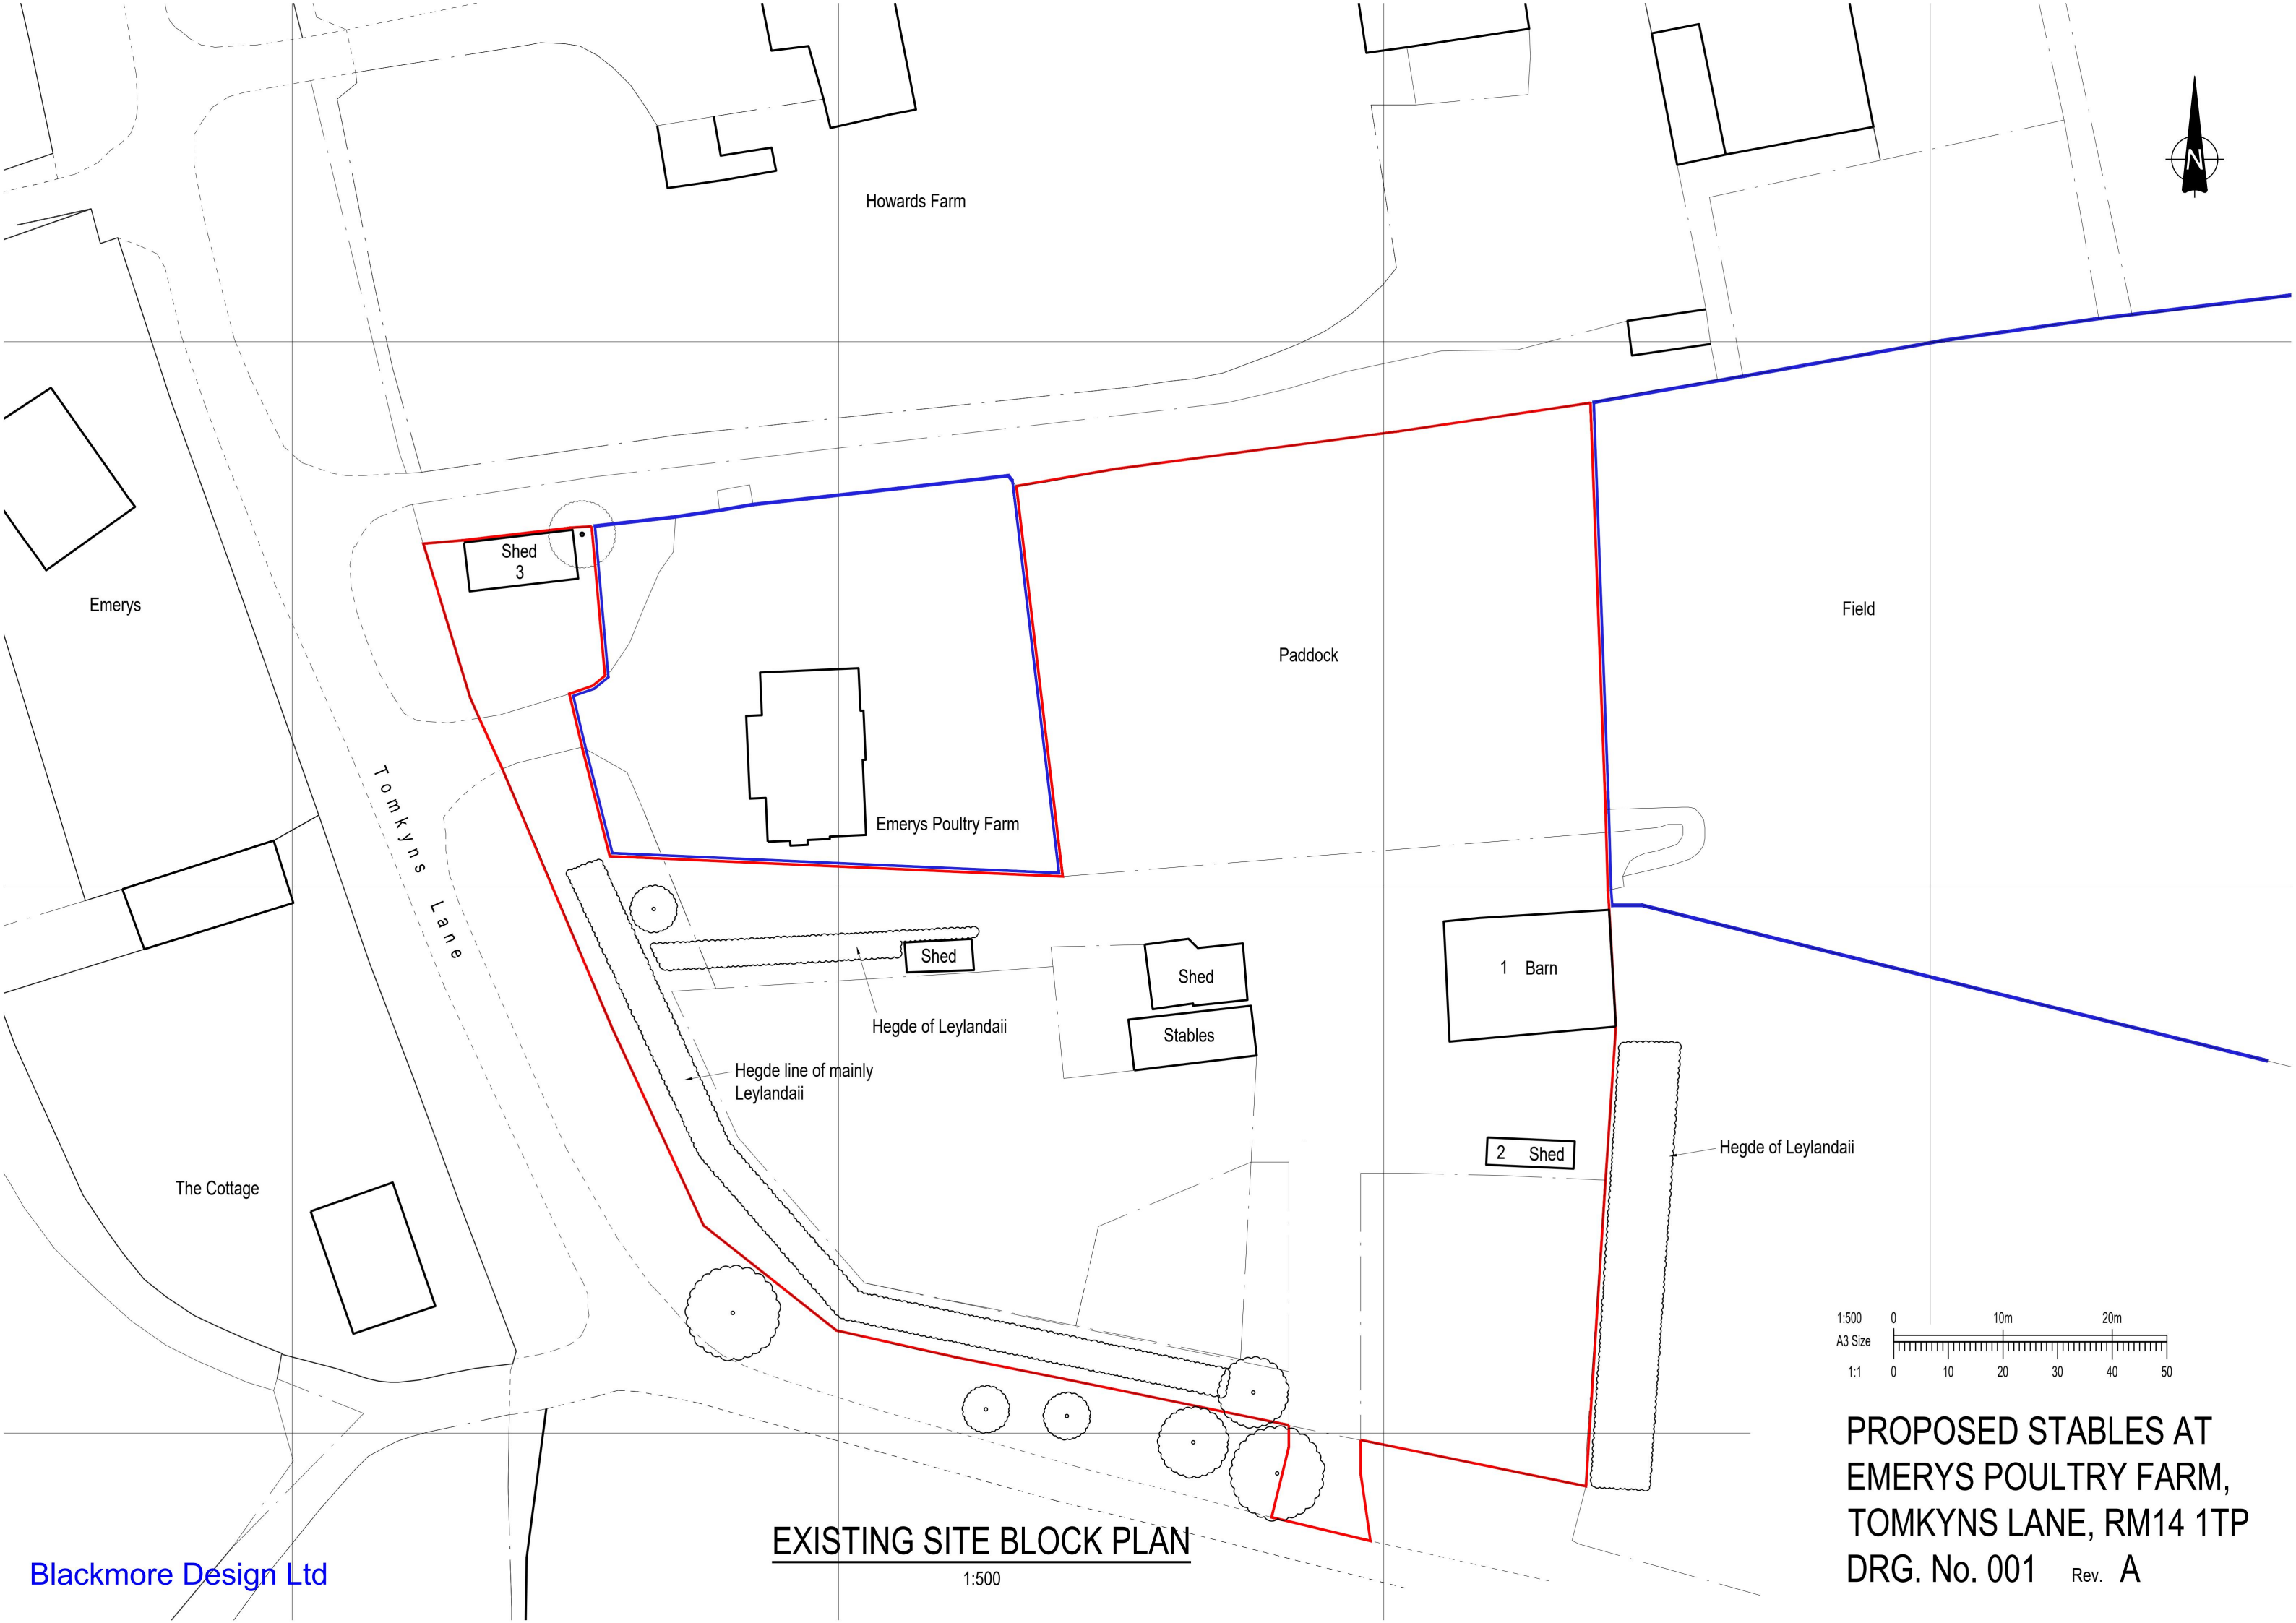


EXISTING SITE BLOCK PLAN


1:500

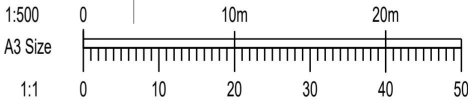

**PROPOSED STABLES AT
EMERYS POULTRY FARM,
TOMKYNS LANE, RM14 1TP
DRG. No. 001 Rev. A**

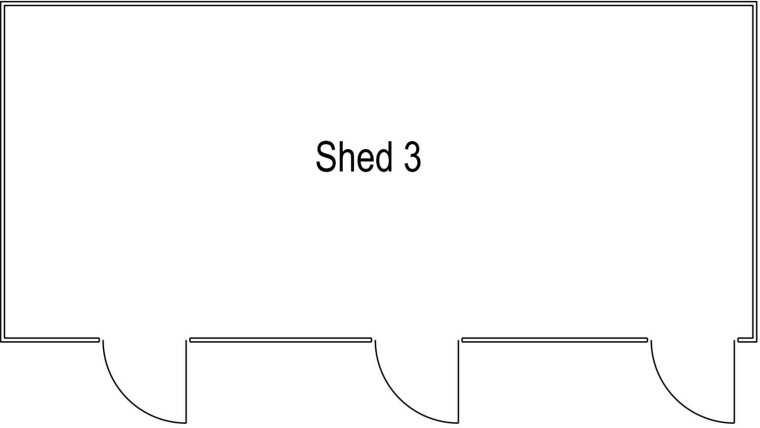


EXISTING GROUND FLOOR PLAN
1:100

 


EXISTING ROOF PLAN
1:100


Volume of shed = 157m3

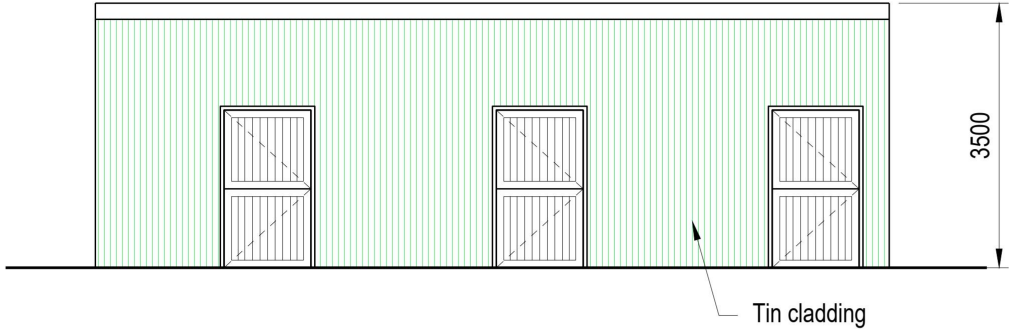


EXISTING SOUTH ELEVATION
1:100

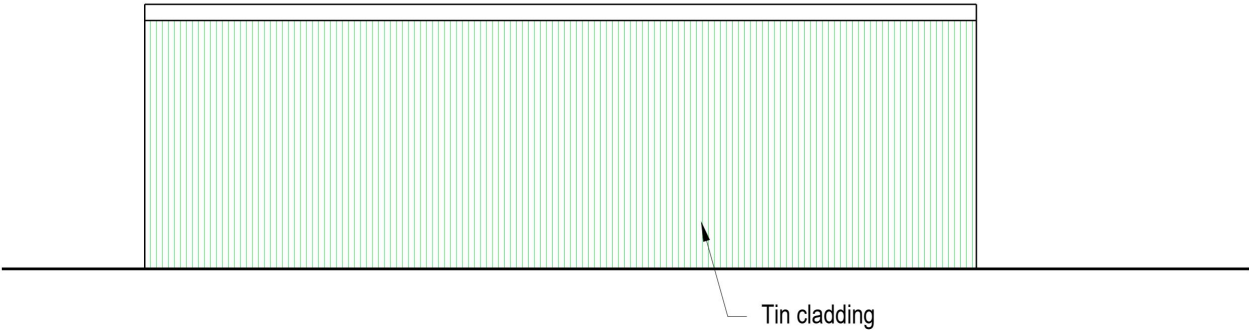


EXISTING NORTH ELEVATION
1:100

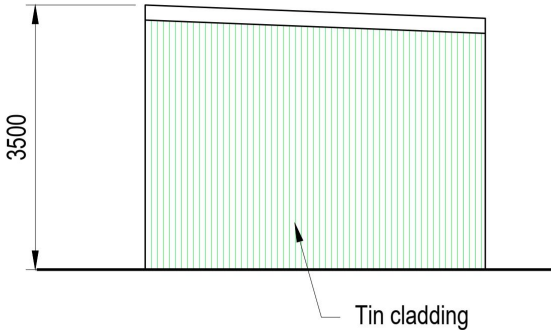


EXISTING EAST ELEVATION
1:100

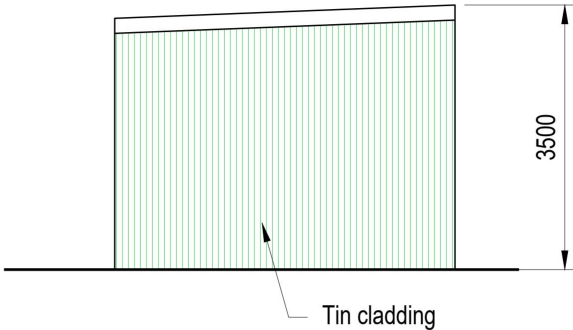


EXISTING WEST ELEVATION

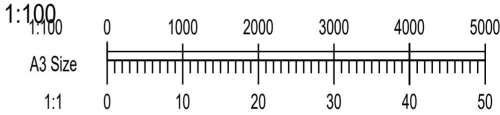

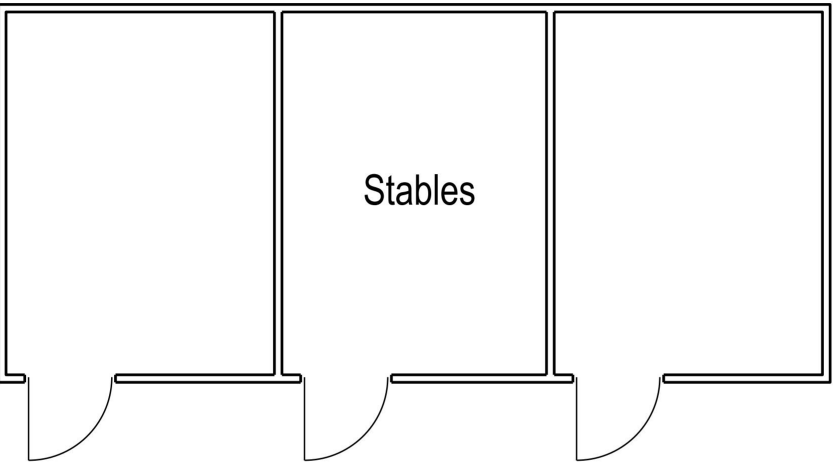

EXISTING GROUND FLOOR PLAN


1:100

 

EXISTING ROOF PLAN



1:100

Volume of stable = 137m3

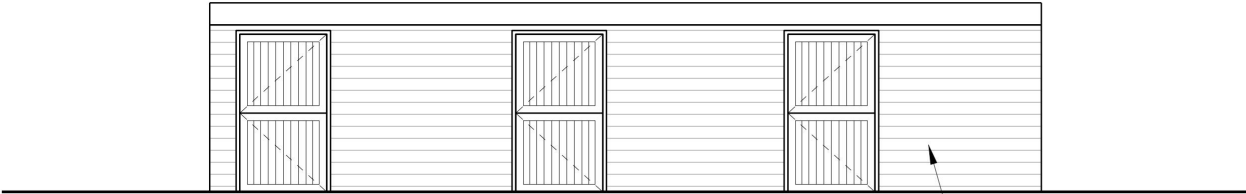


EXISTING SOUTH ELEVATION

1:100

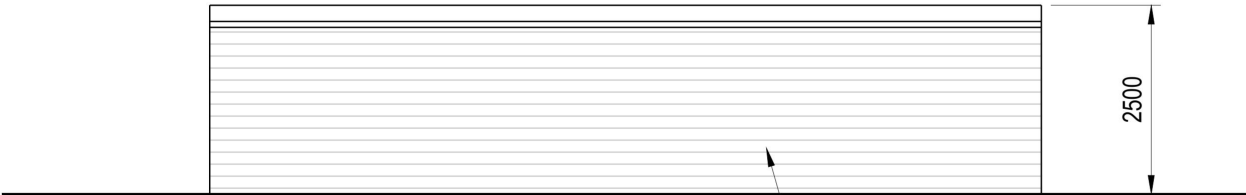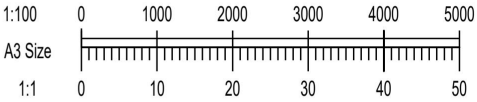


EXISTING NORTH ELEVATION

1:100

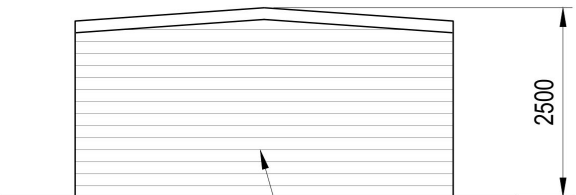


EXISTING EAST ELEVATION

1:100

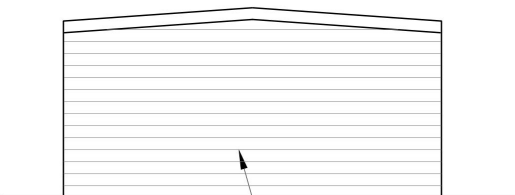


EXISTING WEST ELEVATION

1:100

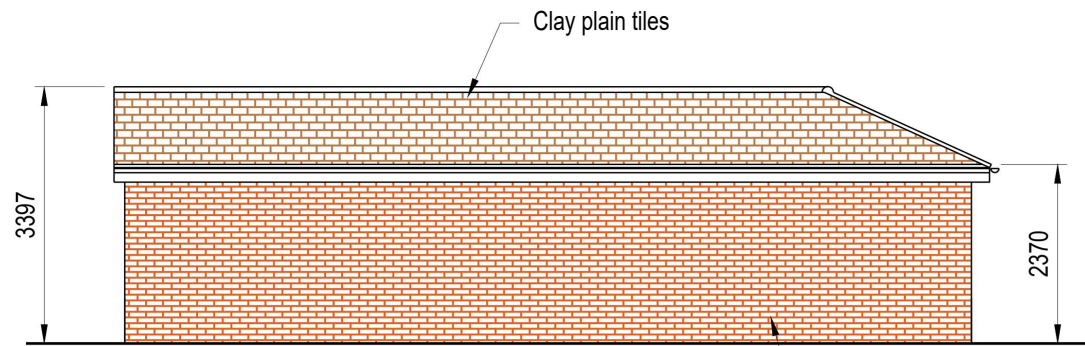


PROPOSED SOUTH ELEVATION

1:100

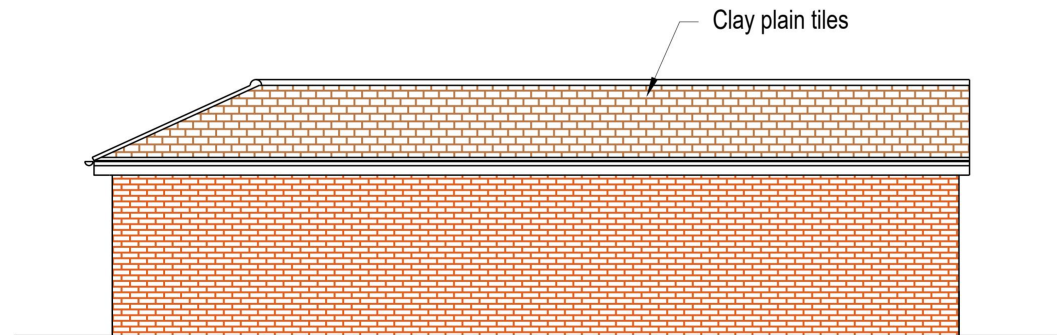

PROPOSED EAST ELEVATION

1:100

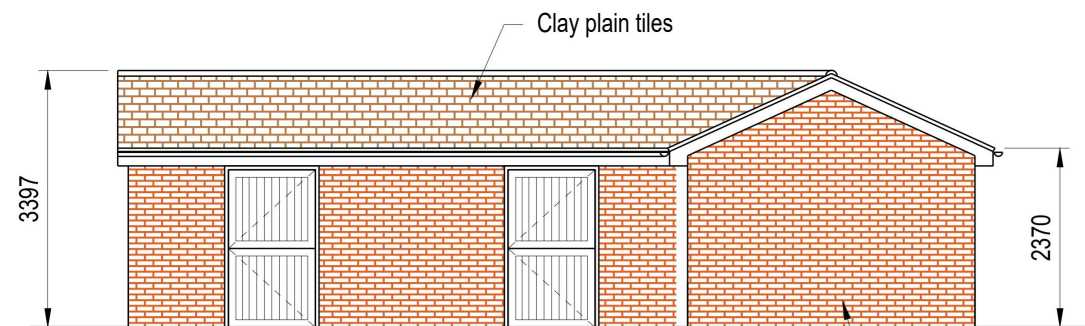


PROPOSED WEST ELEVATION

1:100



PROPOSED NORTH ELEVATION


1:100

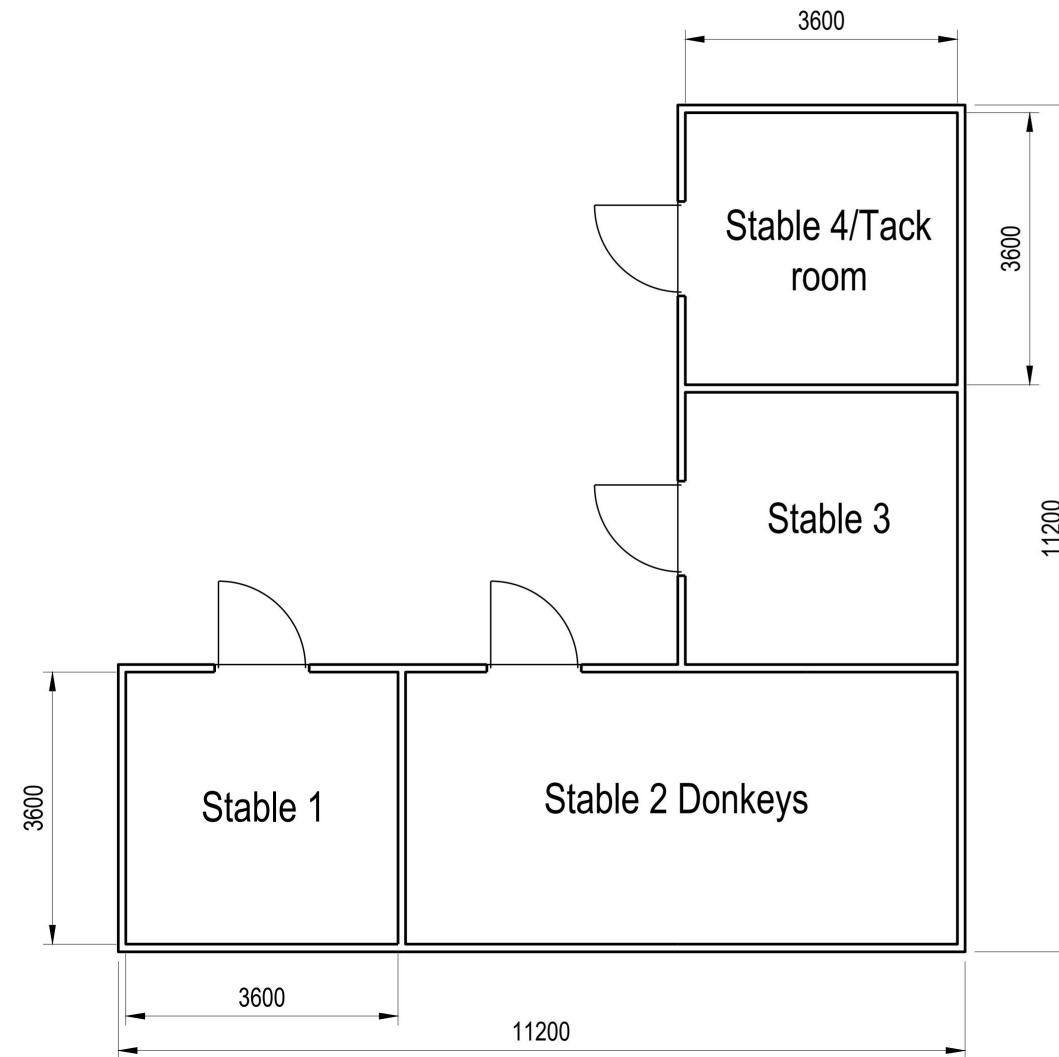

PROPOSED GROUND FLOOR PLAN


1:100

Volume of new stable = 245m³
 Volume of existing shed = 157m³
 Volume of existing stable = 137m³
 Decrease in volume = 49m³

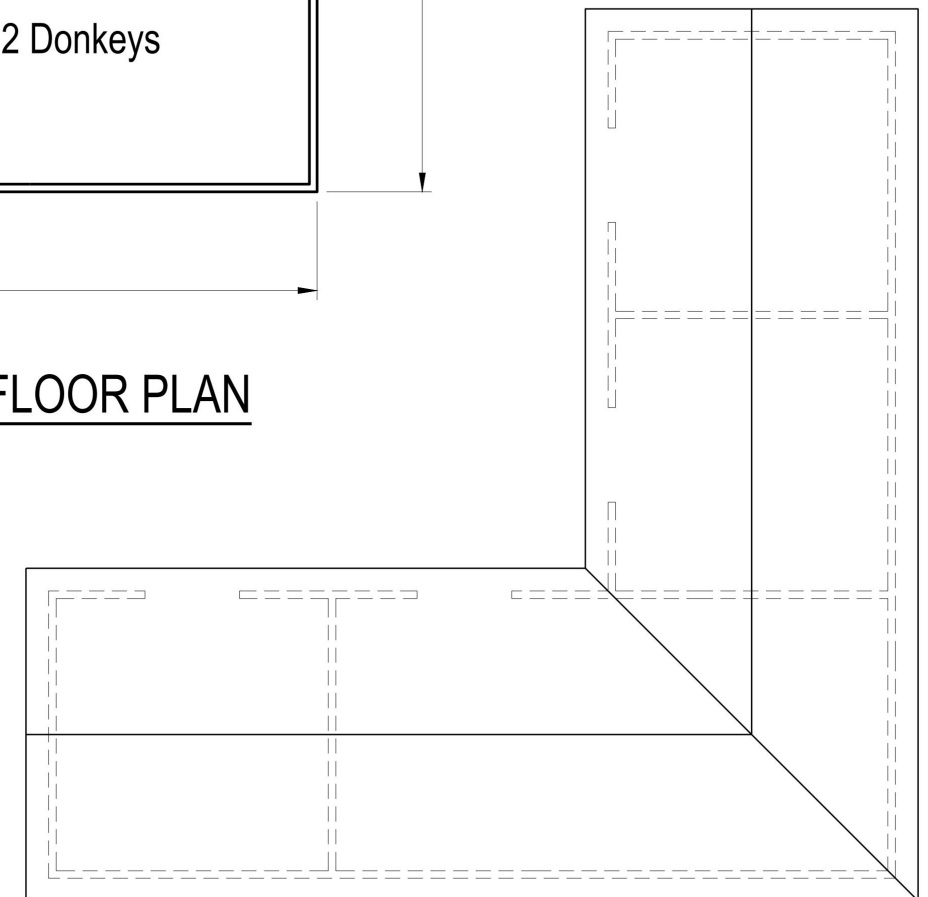


PROPOSED ROOF PLAN

1:100

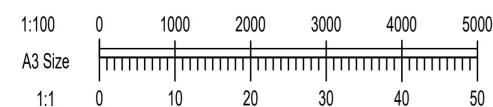

**PROPOSED STABLES AT
 EMERYS POULTRY FARM,
 TOMKYN'S LANE, RM14 1TP
 DRG. No. 005 Rev. A**

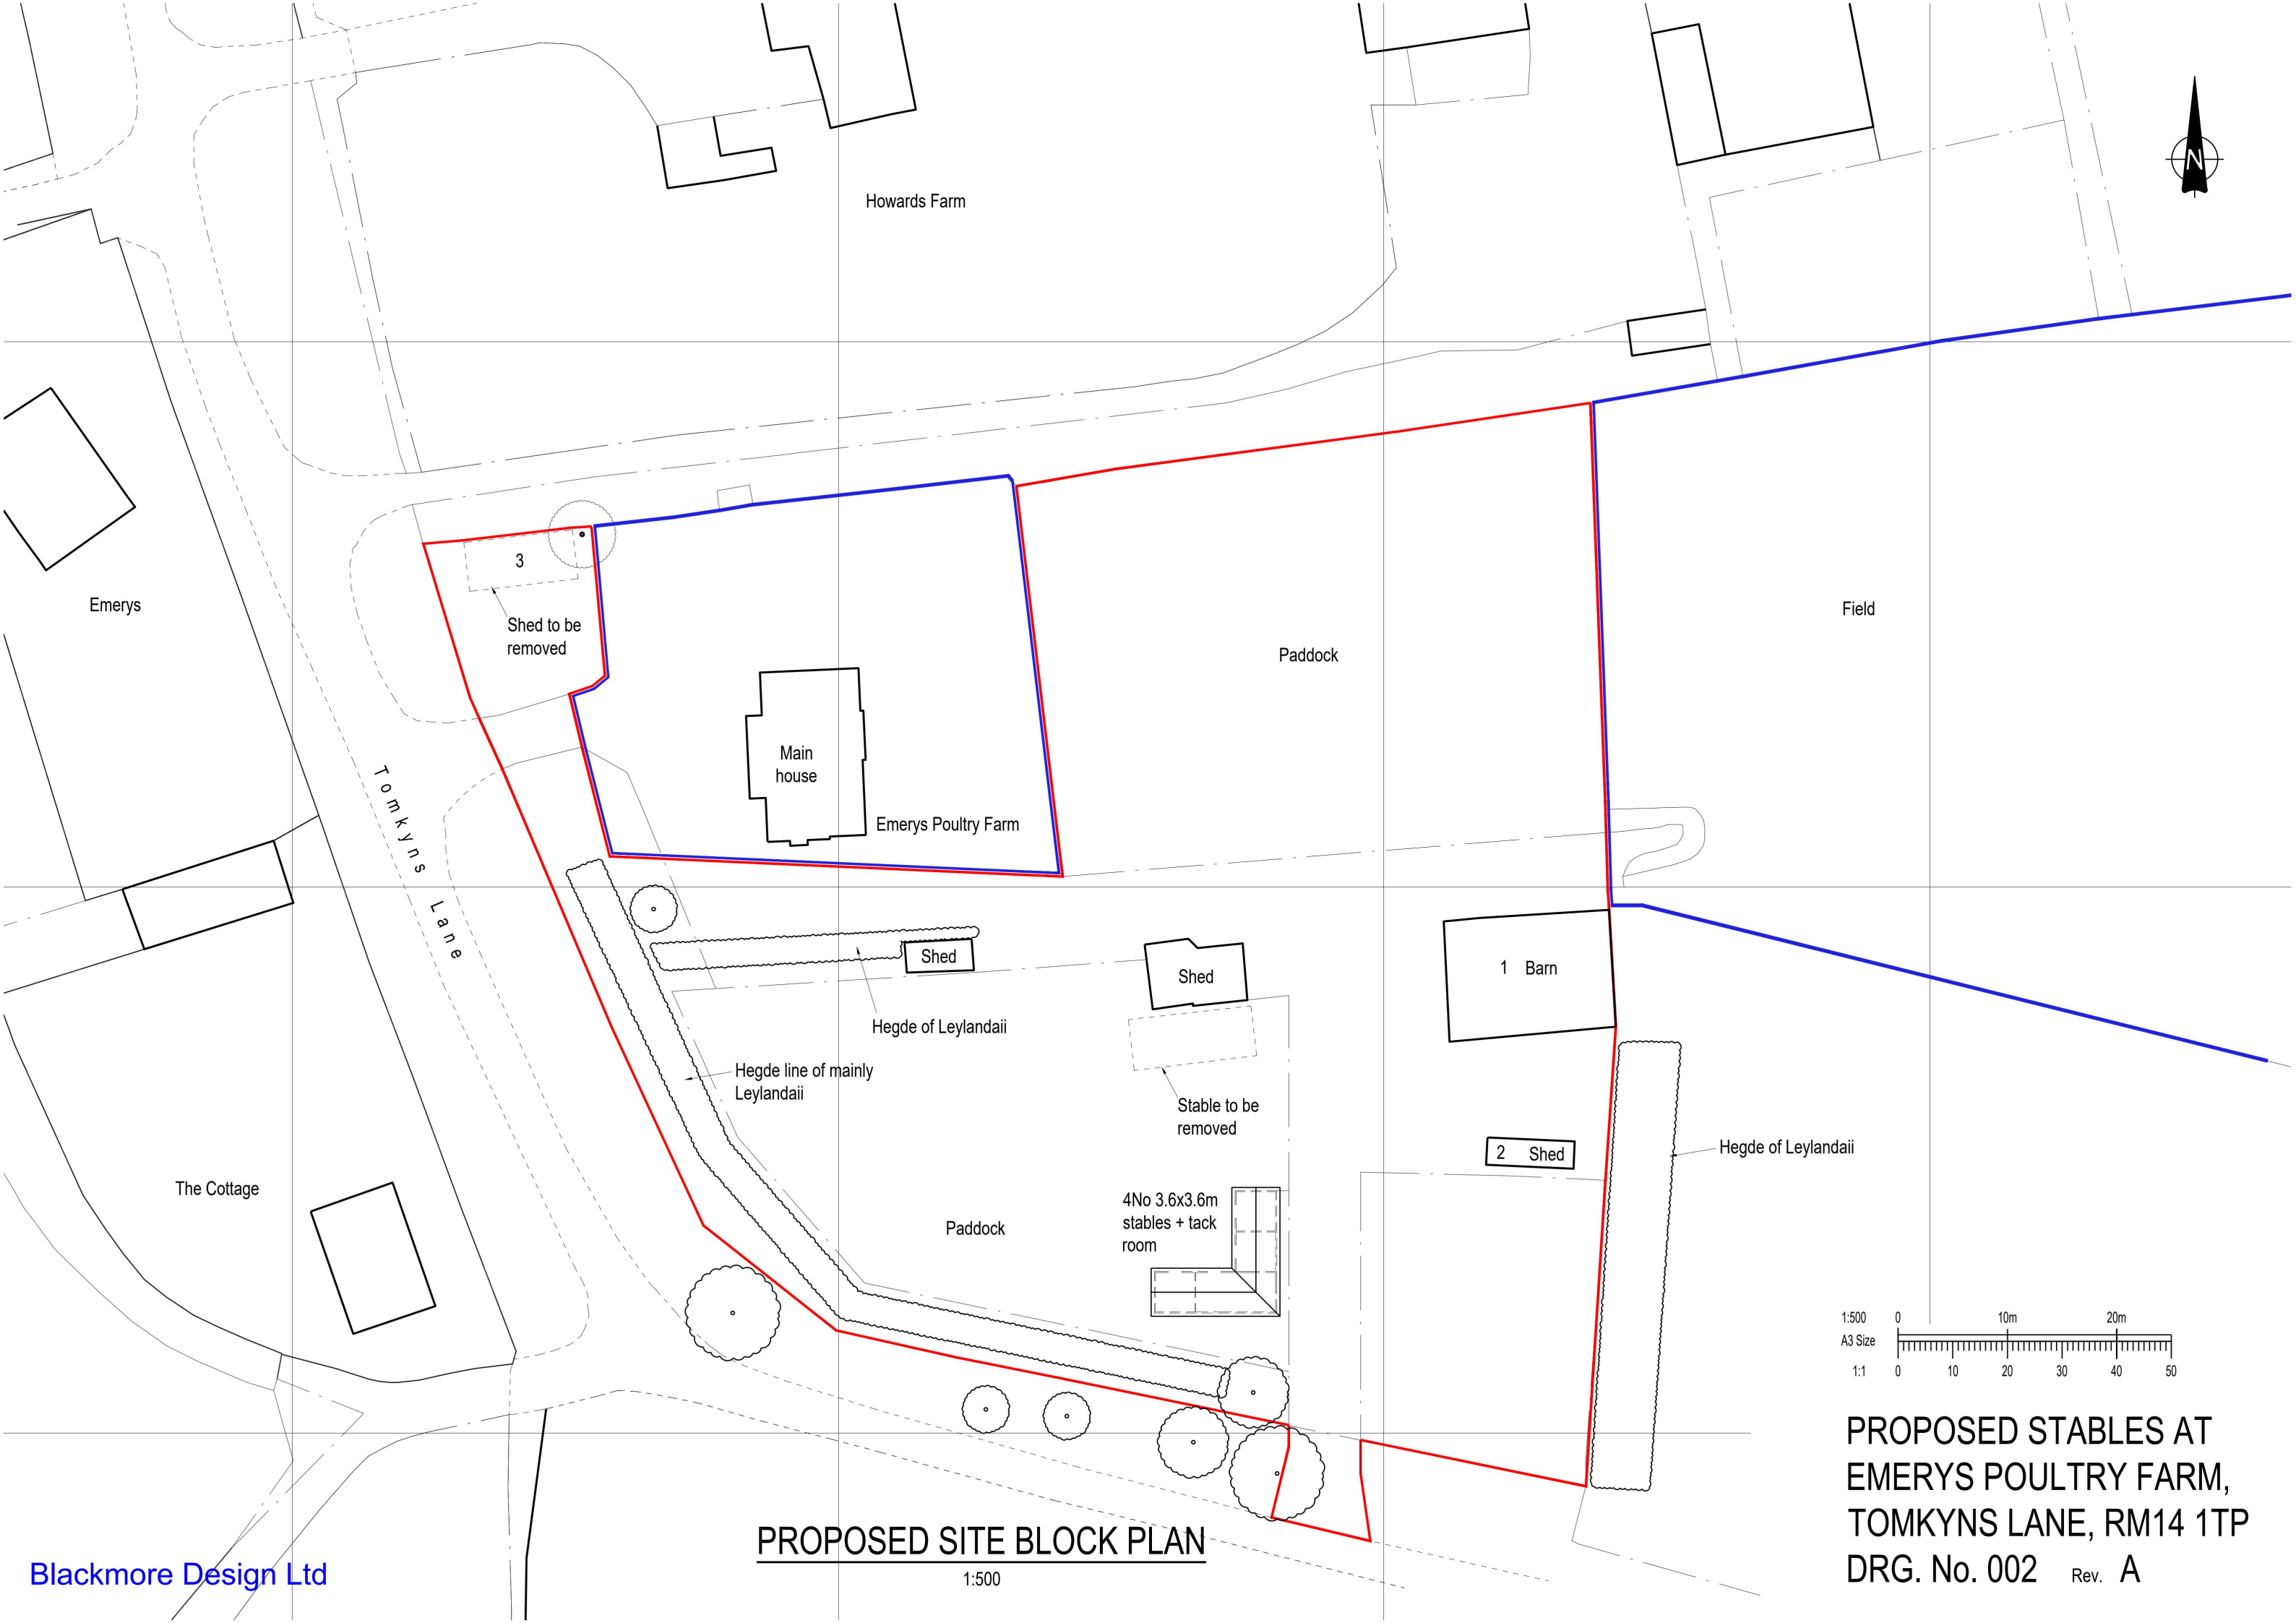

Emerys

Howards Farm

Field

Paddock

Main house

Emerys Poultry Farm

Tomkyns Lane

3

Shed to be removed

Shed

Hegde of Leylandii

Shed

Stable to be removed

Hegde line of mainly Leylandii

1 Barn

2 Shed

Hegde of Leylandii

The Cottage

Paddock

4No 3.6x3.6m
stables + tack
room

1:500
A3 Size
1:1
0 10m 20m
0 10 20 30 40 50

PROPOSED STABLES AT
EMERYS POULTRY FARM,
TOMKYNs LANE, RM14 1TP
DRG. No. 002 Rev. A

PROPOSED SITE BLOCK PLAN

1:500