




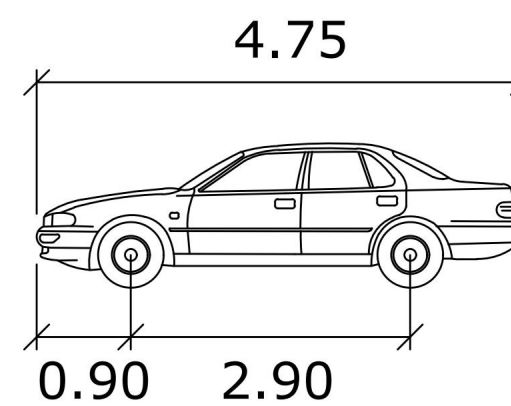


Car

	Meters
Width	: 1.80
Track	: 1.80
Lock to Lock Time	: 6.0 s
Steering Angle	: 30.5 deg

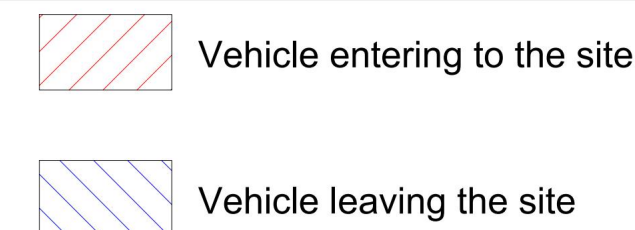

Scale 1:100 @ A1

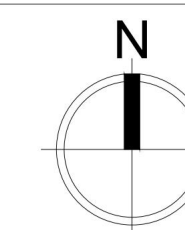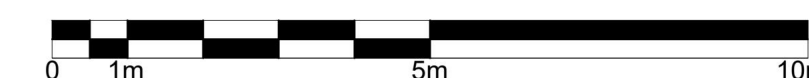

A	21.02.2024	Updated scheme layout	AV	NR
Rev.	Date	Revision	Drawn	Checked



NRG Consulting
Unit 219, PillBox 115, Coventry Road, London E2 6GG
T: +44 (0)203 735 8169
E: admin@nrgconsulting.org

Job:

LANCING ROAD

Drawing Title:

SWEPT PATH ANALYSIS

Drawing Number:
01

Scale:
1:100

Date:
February 2024