


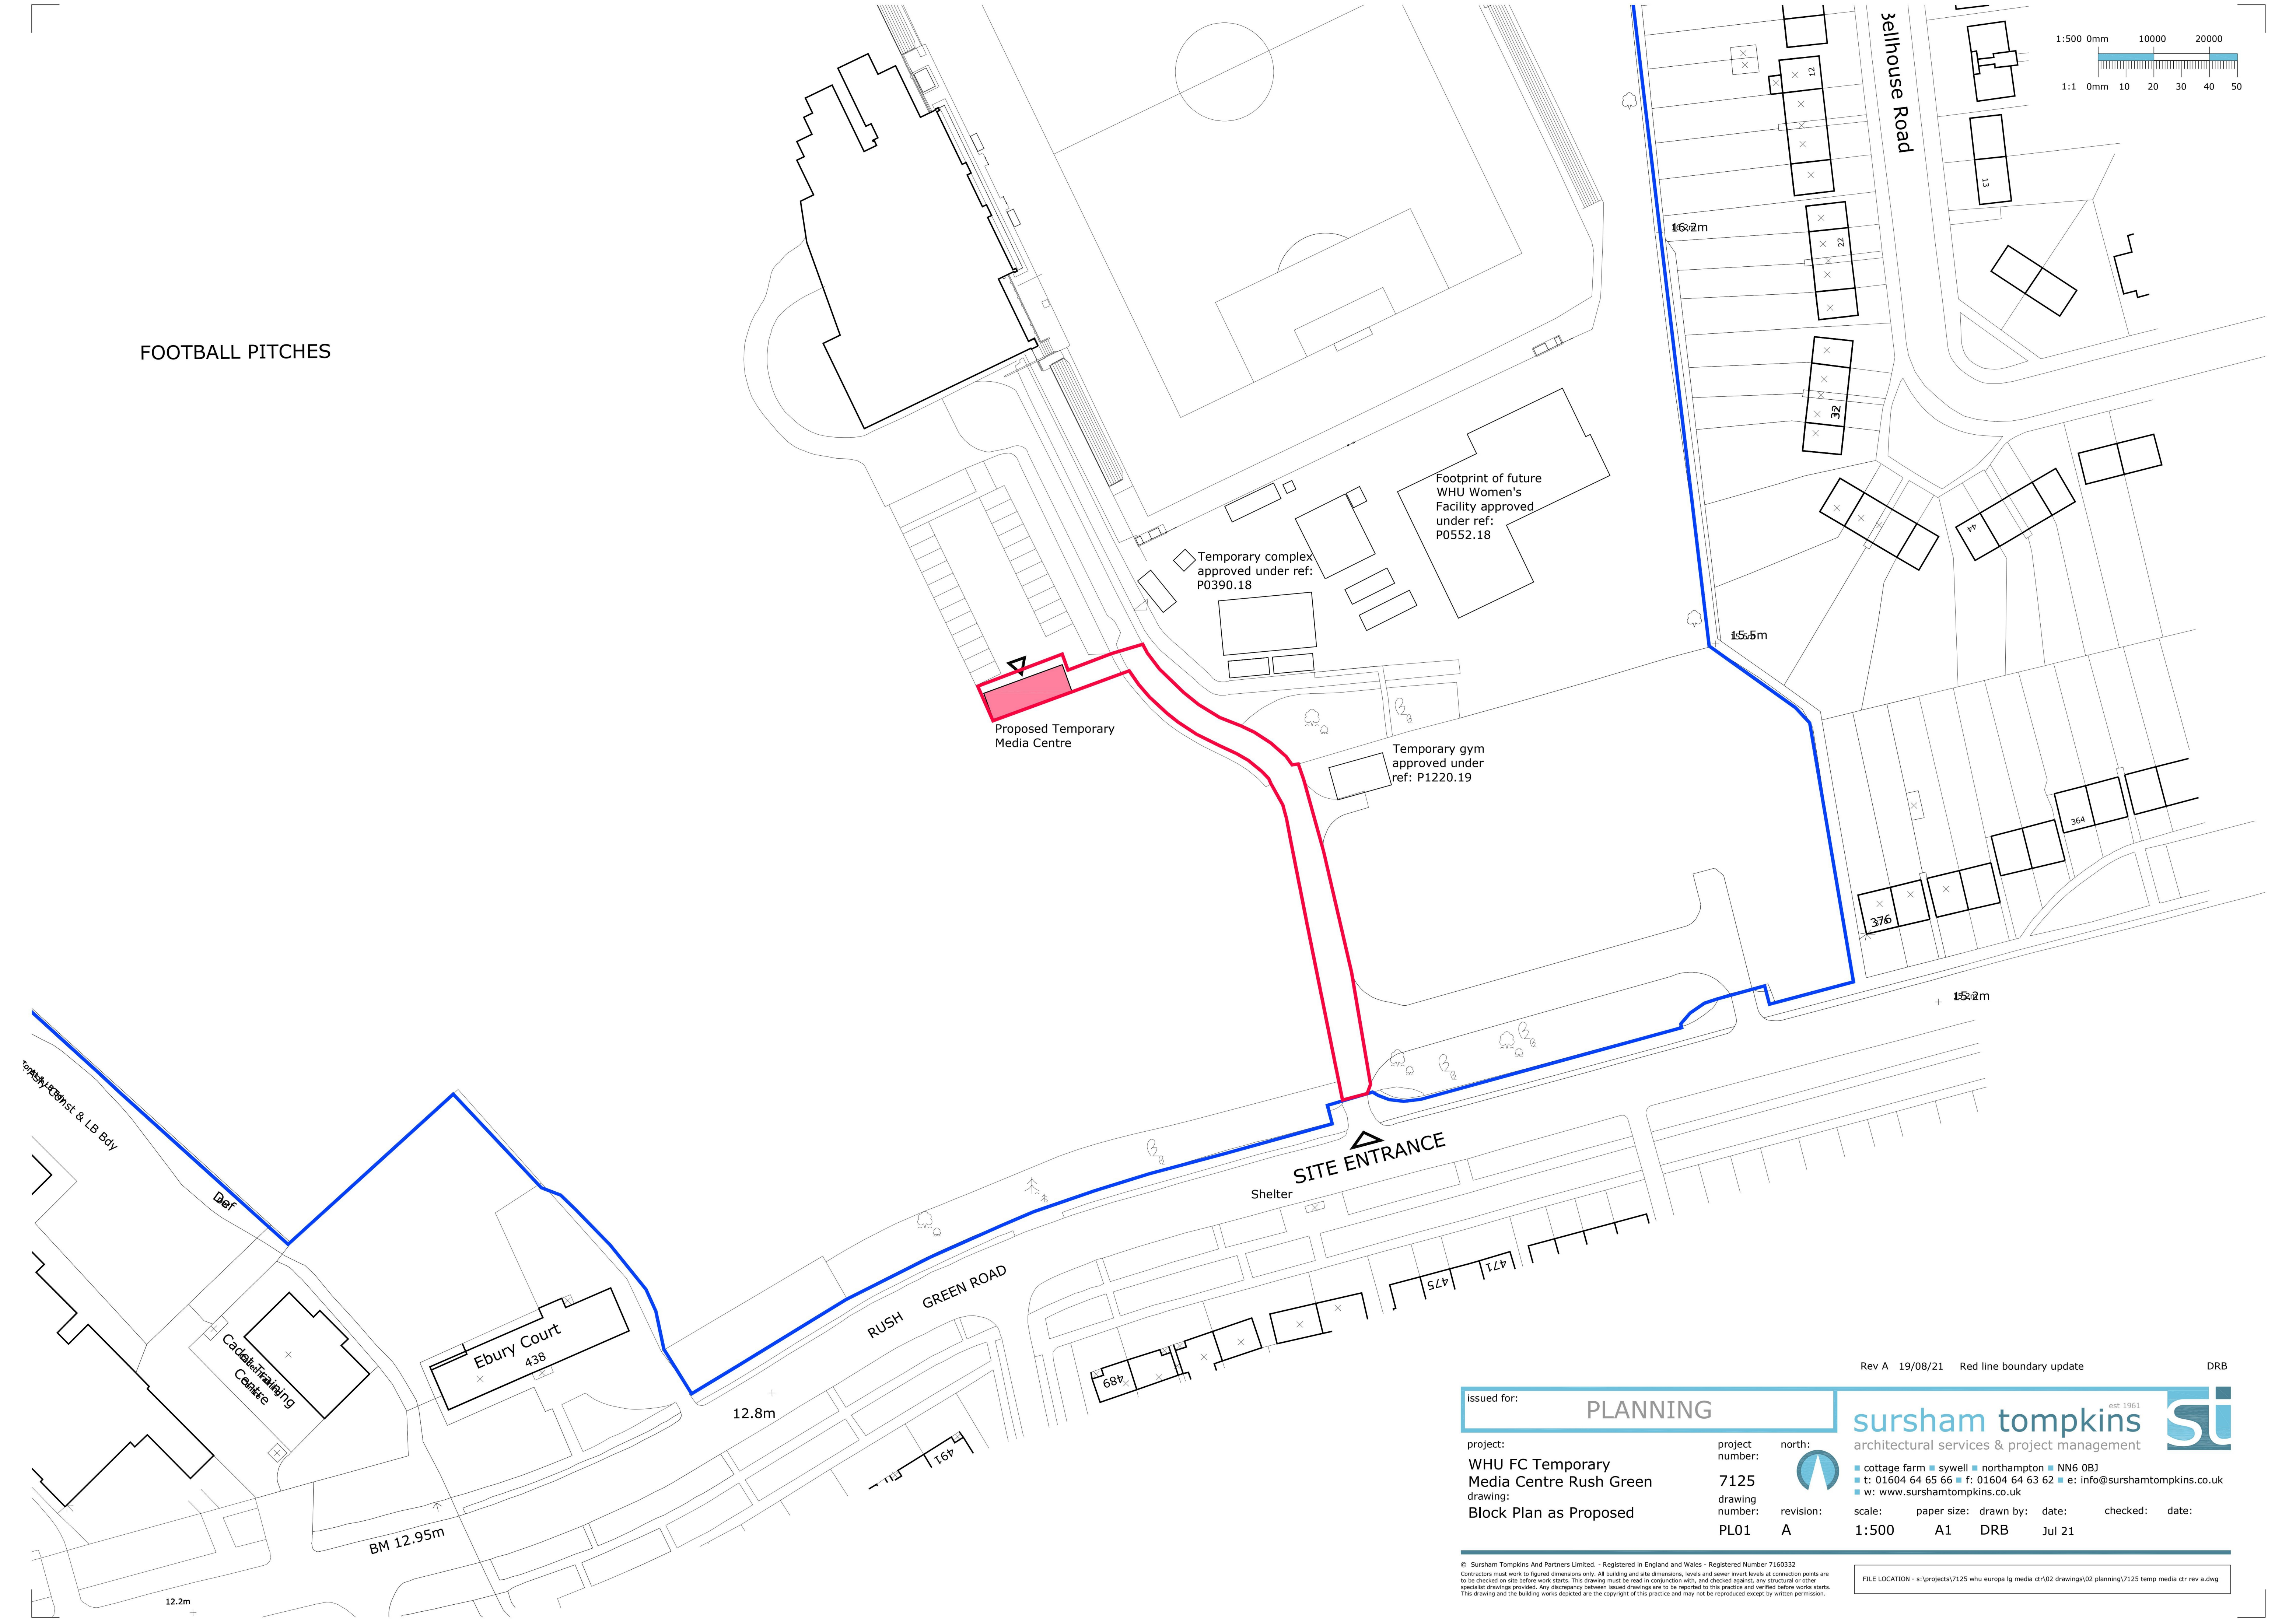

issued for: **PLANNING**

project:
**WHU FC Temporary
Media Centre Rush Green**
drawing:
Block Plan as Proposed

project
number:
7125
drawing
number:
PL01

north:

revision:
A

Rev A 19/08/21 Red line boundary update

DRB



sursham tompkins est 1961
architectural services & project management

■ cottage farm ■ sywell ■ northampton ■ NN6 0BJ
■ t: 01604 64 65 66 ■ f: 01604 64 63 62 ■ e: info@surshamtompkins.co.uk
■ w: www.surshamtompkins.co.uk


scale: 1:500 paper size: A1 drawn by: DRB date: Jul 21 checked: date:

© Sursham Tompkins And Partners Limited. - Registered in England and Wales - Registered Number 7160332
Contractors must work to figured dimensions only. All building and site dimensions, levels and sewer invert levels at connection points are to be checked on site before work starts. This drawing must be read in conjunction with, and checked against, any structural or other specialist drawings provided. Any discrepancy between issued drawings are to be reported to this practice and verified before works starts. This drawing and the building works depicted are the copyright of this practice and may not be reproduced except by written permission.


FILE LOCATION - s:\projects\7125 whu europa lg media ctr\02 drawings\02 planning\7125 temp media ctr rev a.dwg

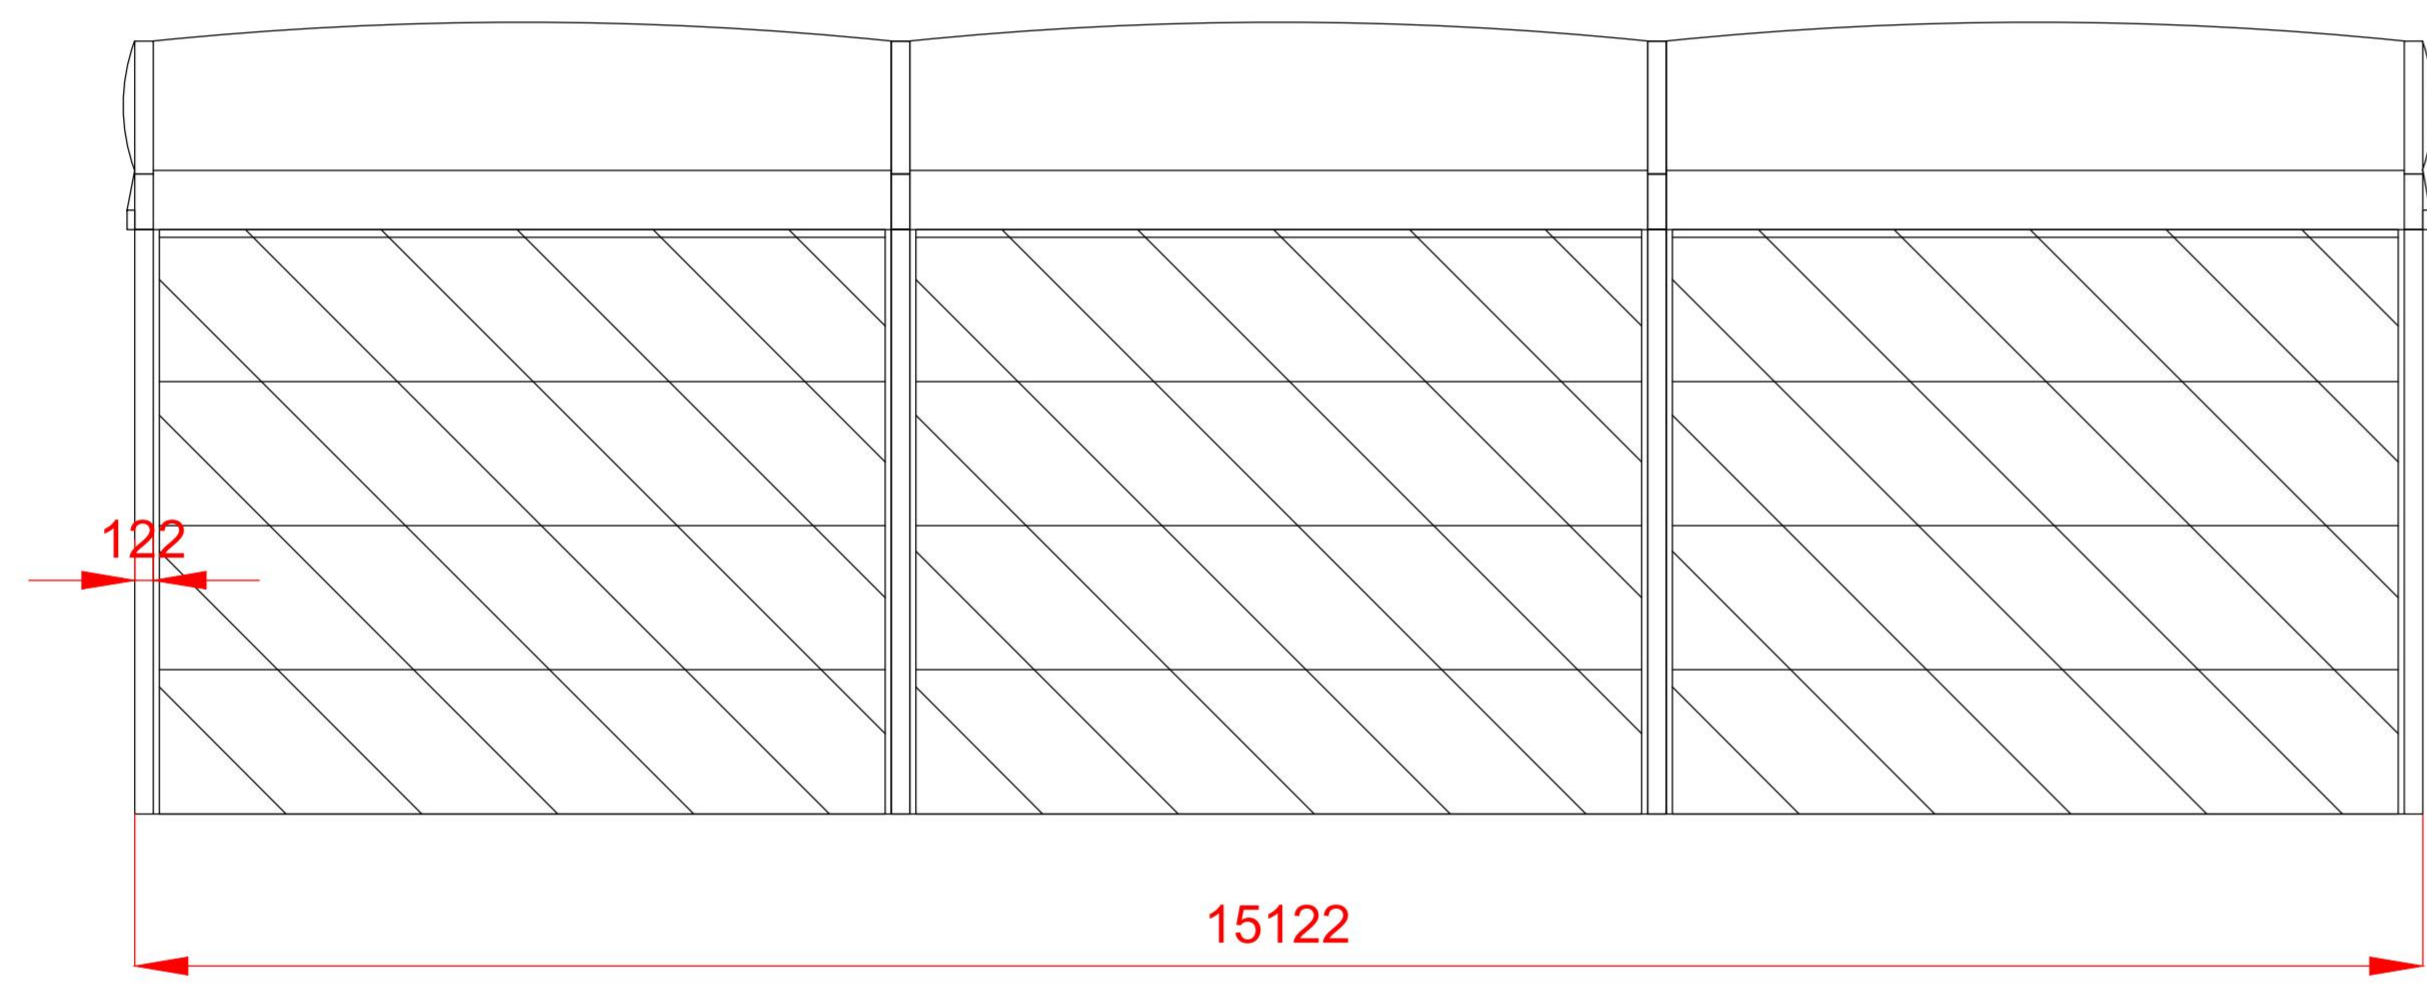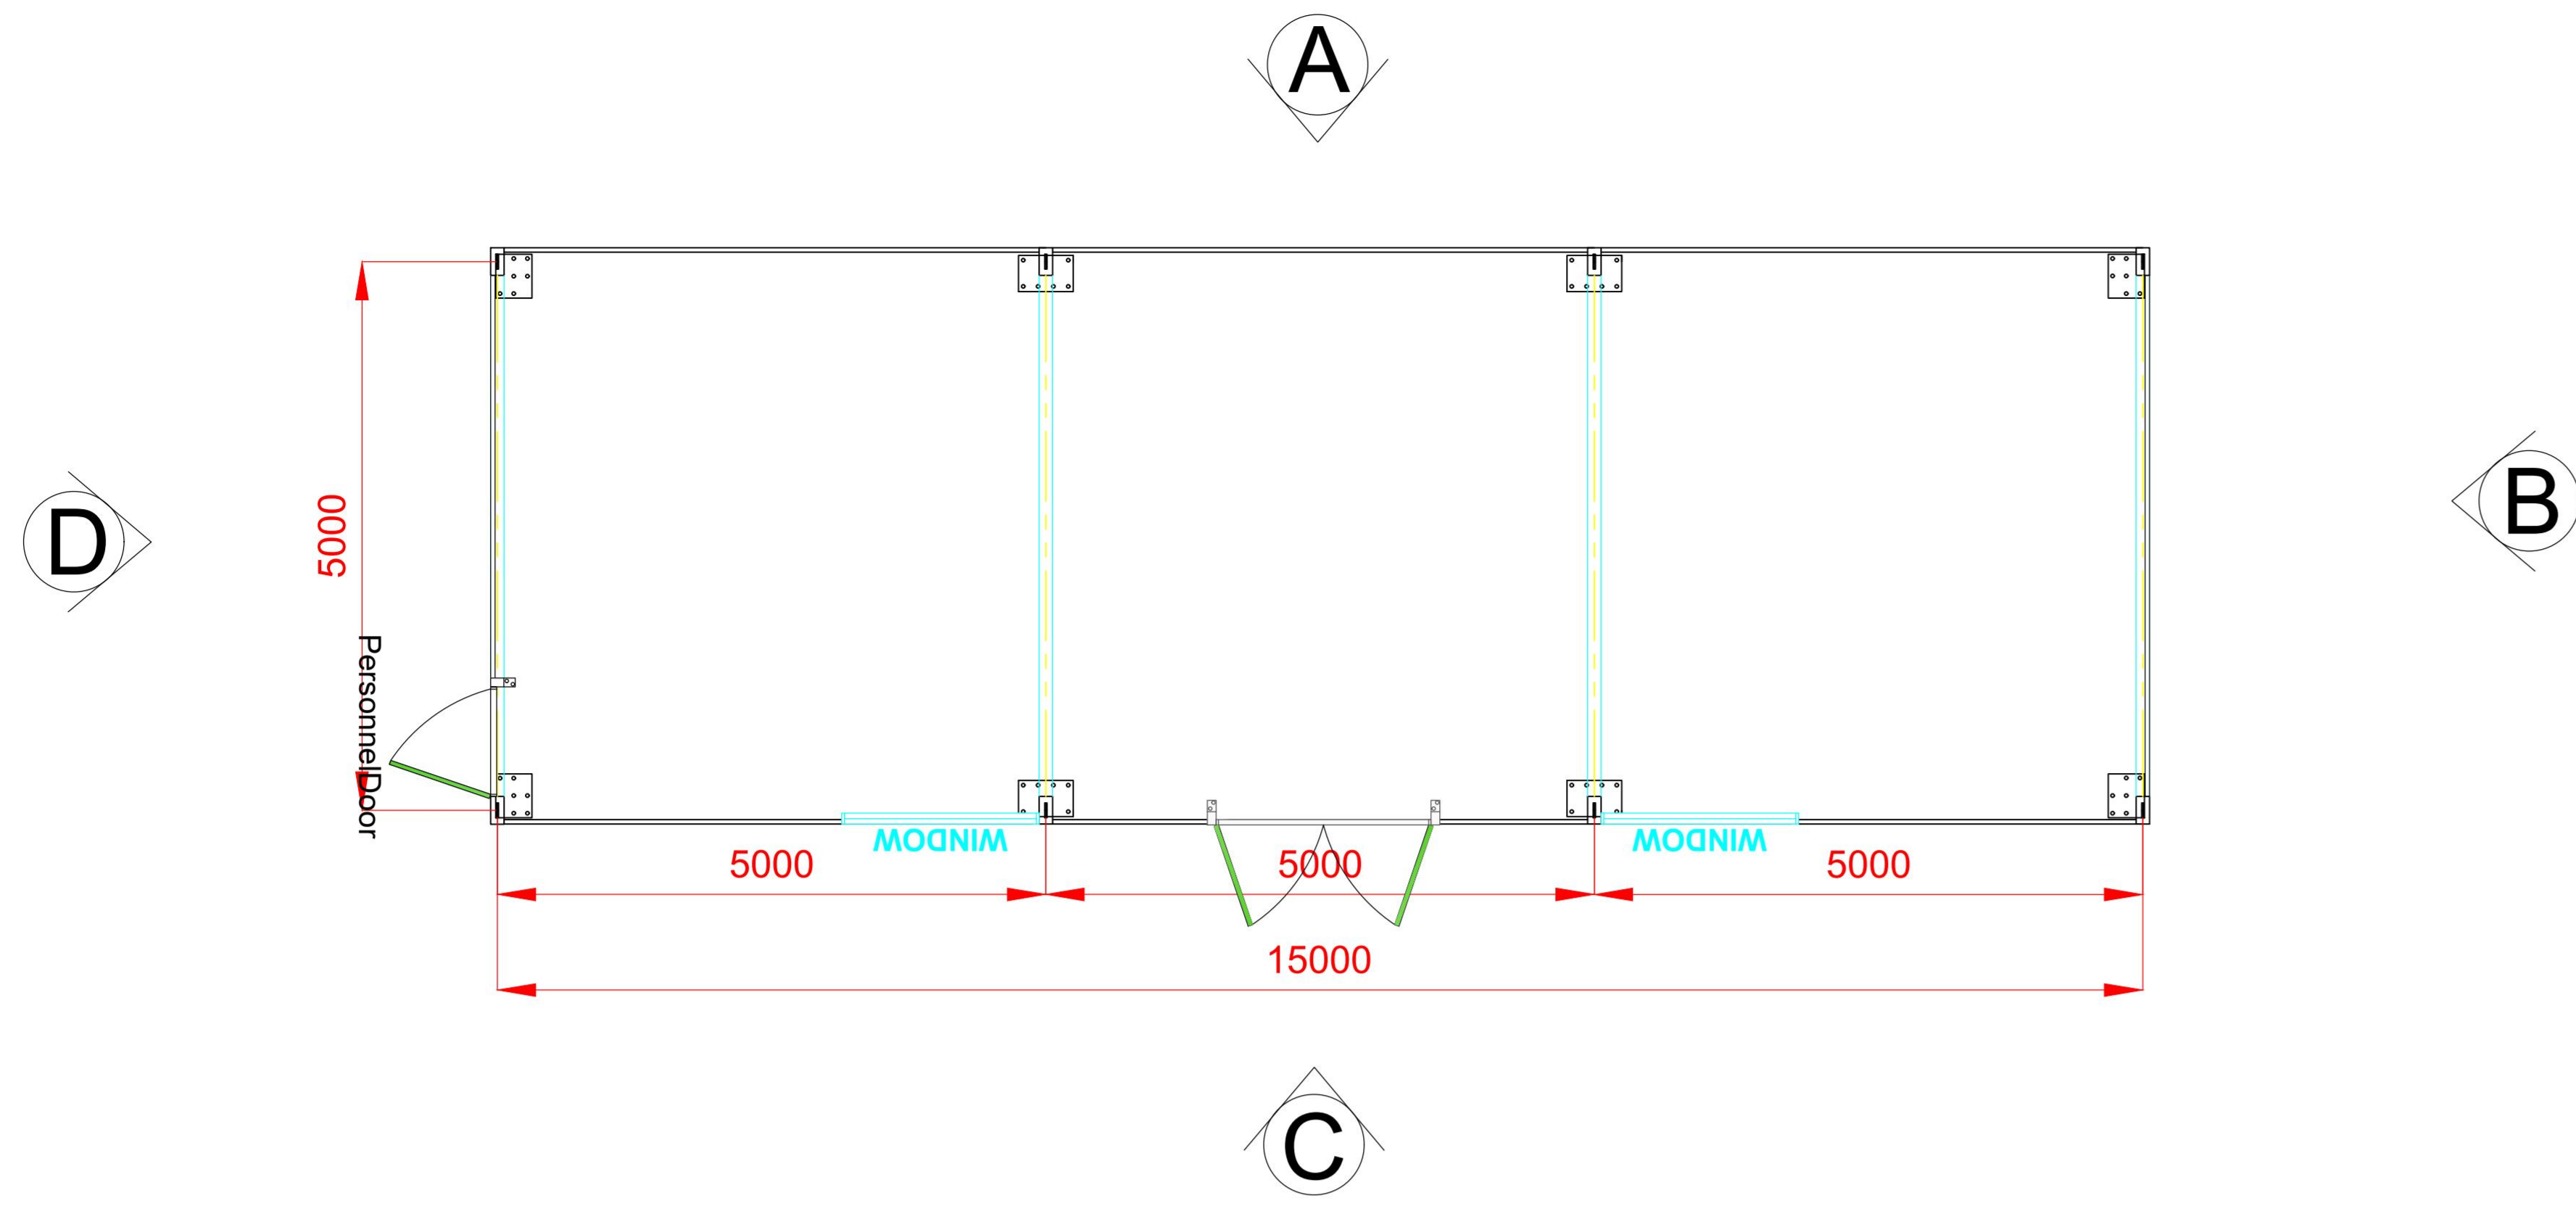


Elevation A

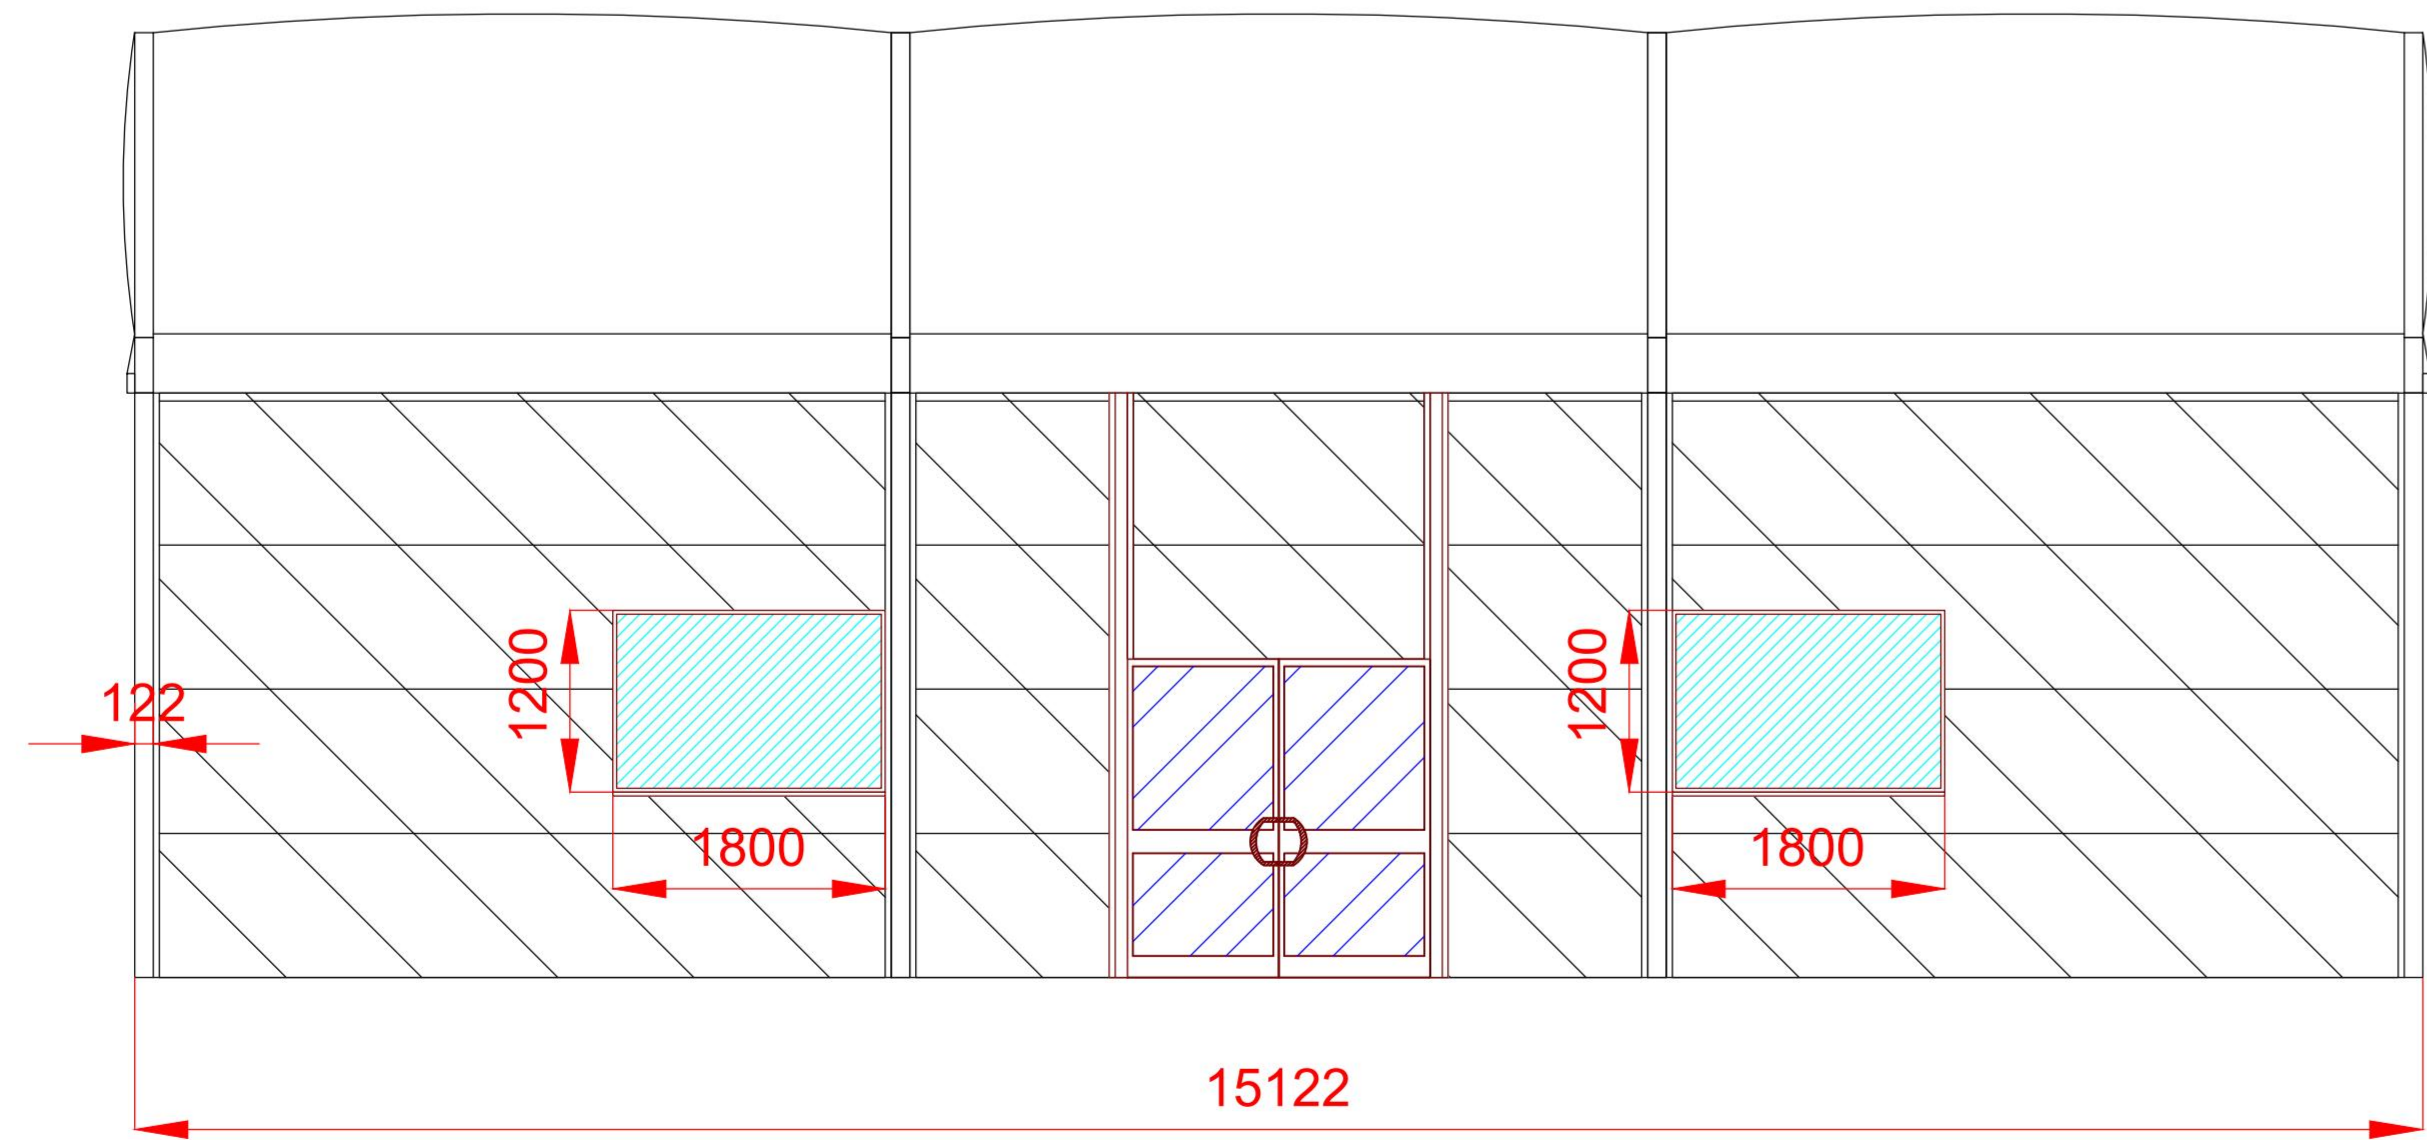

Elevation C

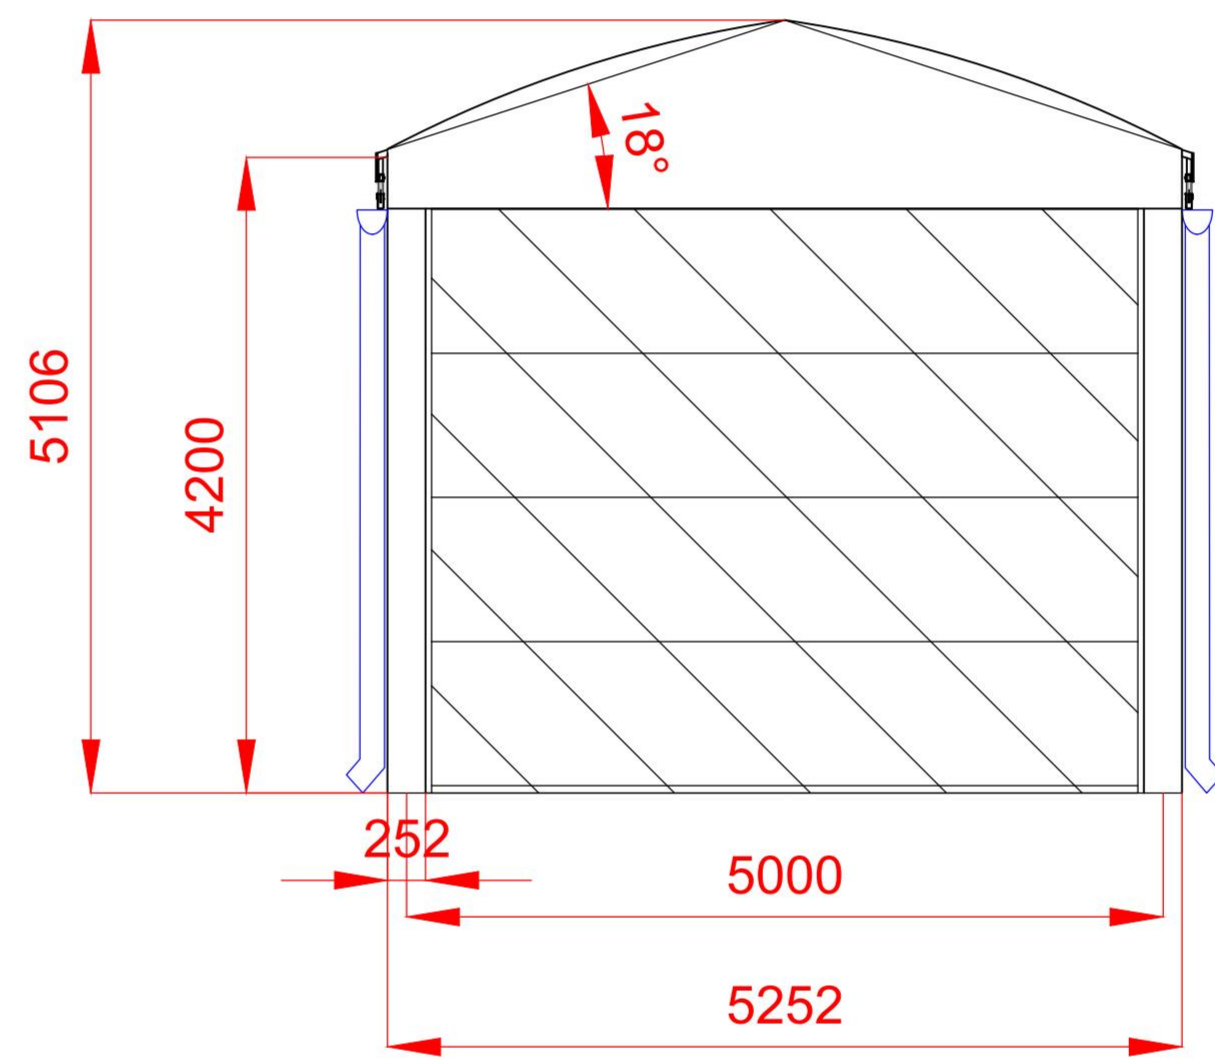

Elevation B

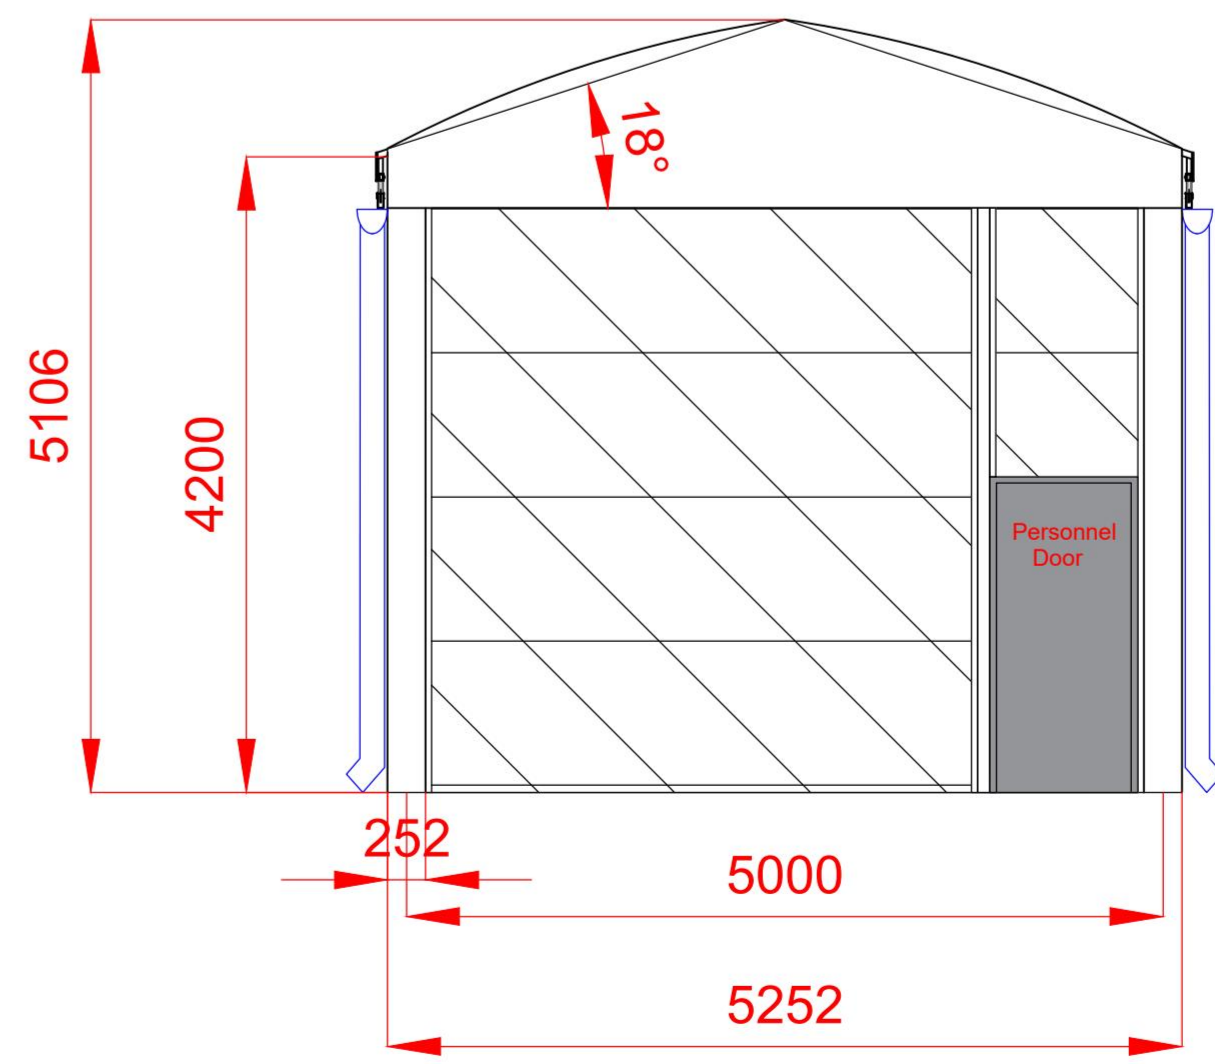

Elevation D