

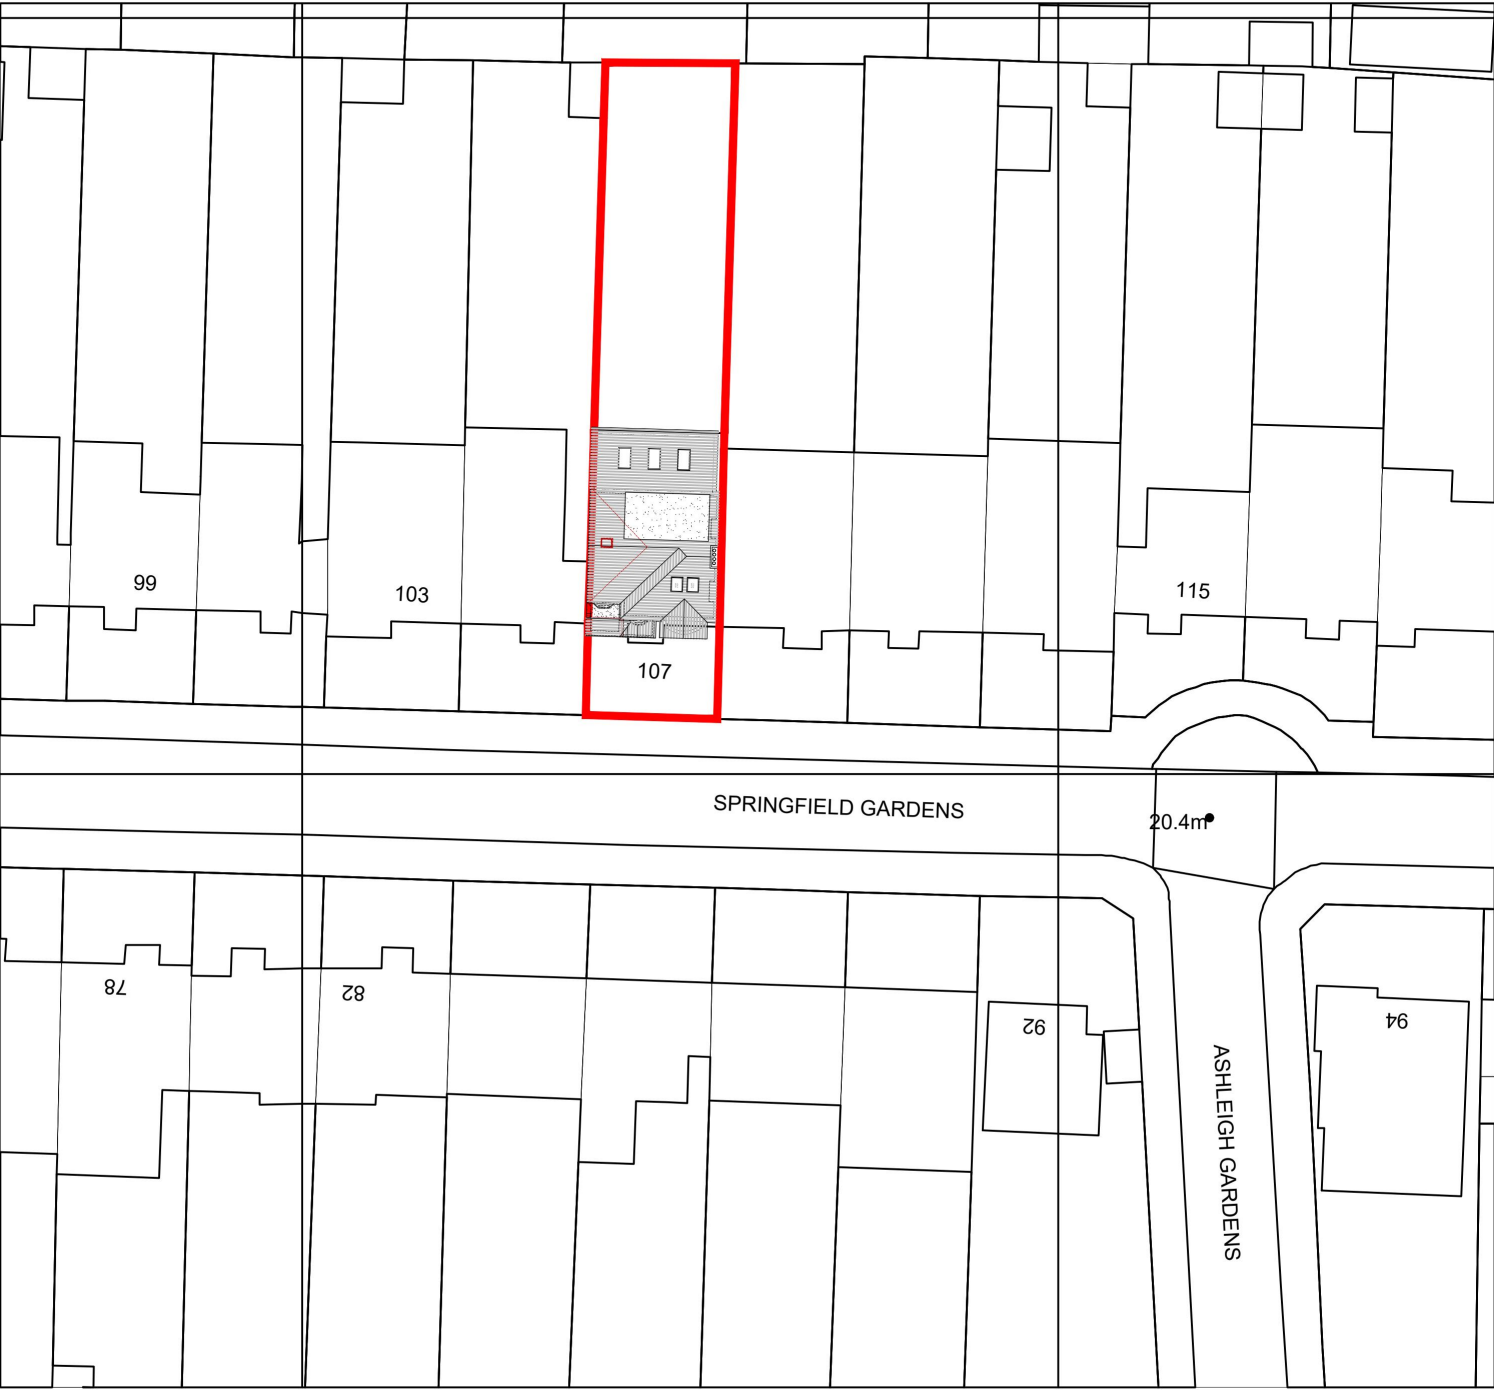
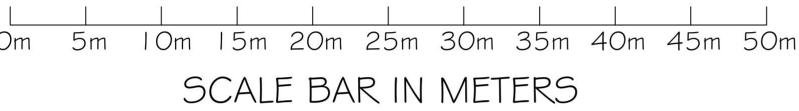


BLOCK PLAN SCALE 1:500

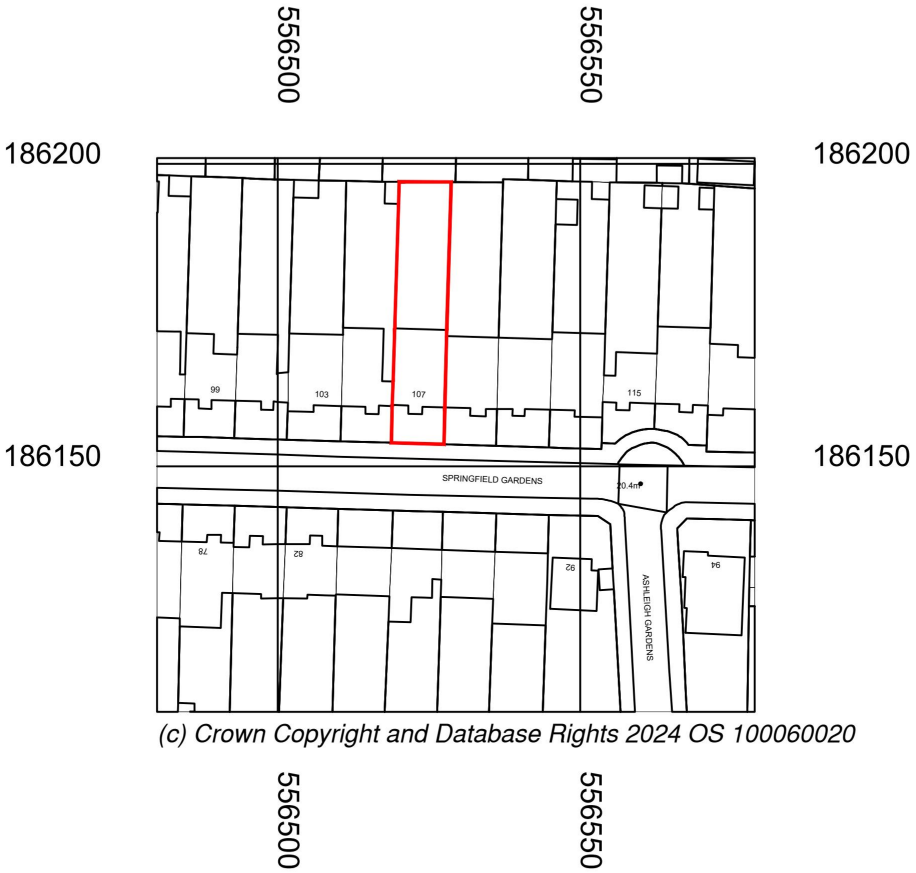

LOCATION PLAN SCALE 1:1250

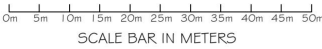

(c) Crown Copyright and Database Rights 2024 OS 100060020



Copyright © Absolute Lofts
This drawing which is the property of Absolute Lofts is the subject of Intellectual Property Rights including copyright and design right and shall not be reproduced, copied, loaned or submitted to any other party without the written consent of Absolute Lofts

Only figured dimensions to be taken. Any discrepancies to be reported to the Absolute Lofts prior to setting out or ordering of any materials

studio

136

architects

© The Broadway, Wembley, Middlesex, HA9 8JT

Tel/Fax: 020 8907 7131

info@studio136.co.uk

Project

GROUND FLOOR EXTENSION & LOFT CONVERSION AT
107 SPRINGFIELD GARDENS
UPMINSTER
RM14 3ES

Client

MR. BHALLA
107 SPRINGFIELD GARDENS
UPMINSTER
RM14 3ES

Drawing Title


BLOCK PLAN AND LOCATION PLAN

Scale	Drawn	Checked	Authorised
1:500/1:1250 @ A3	-	-	-
	MARCH 2024	-	-
Drawing Number	Rev		
ST_MAR 24_107 SPR_LP	-		

EXISTING 1:100



EXISTING 1:50

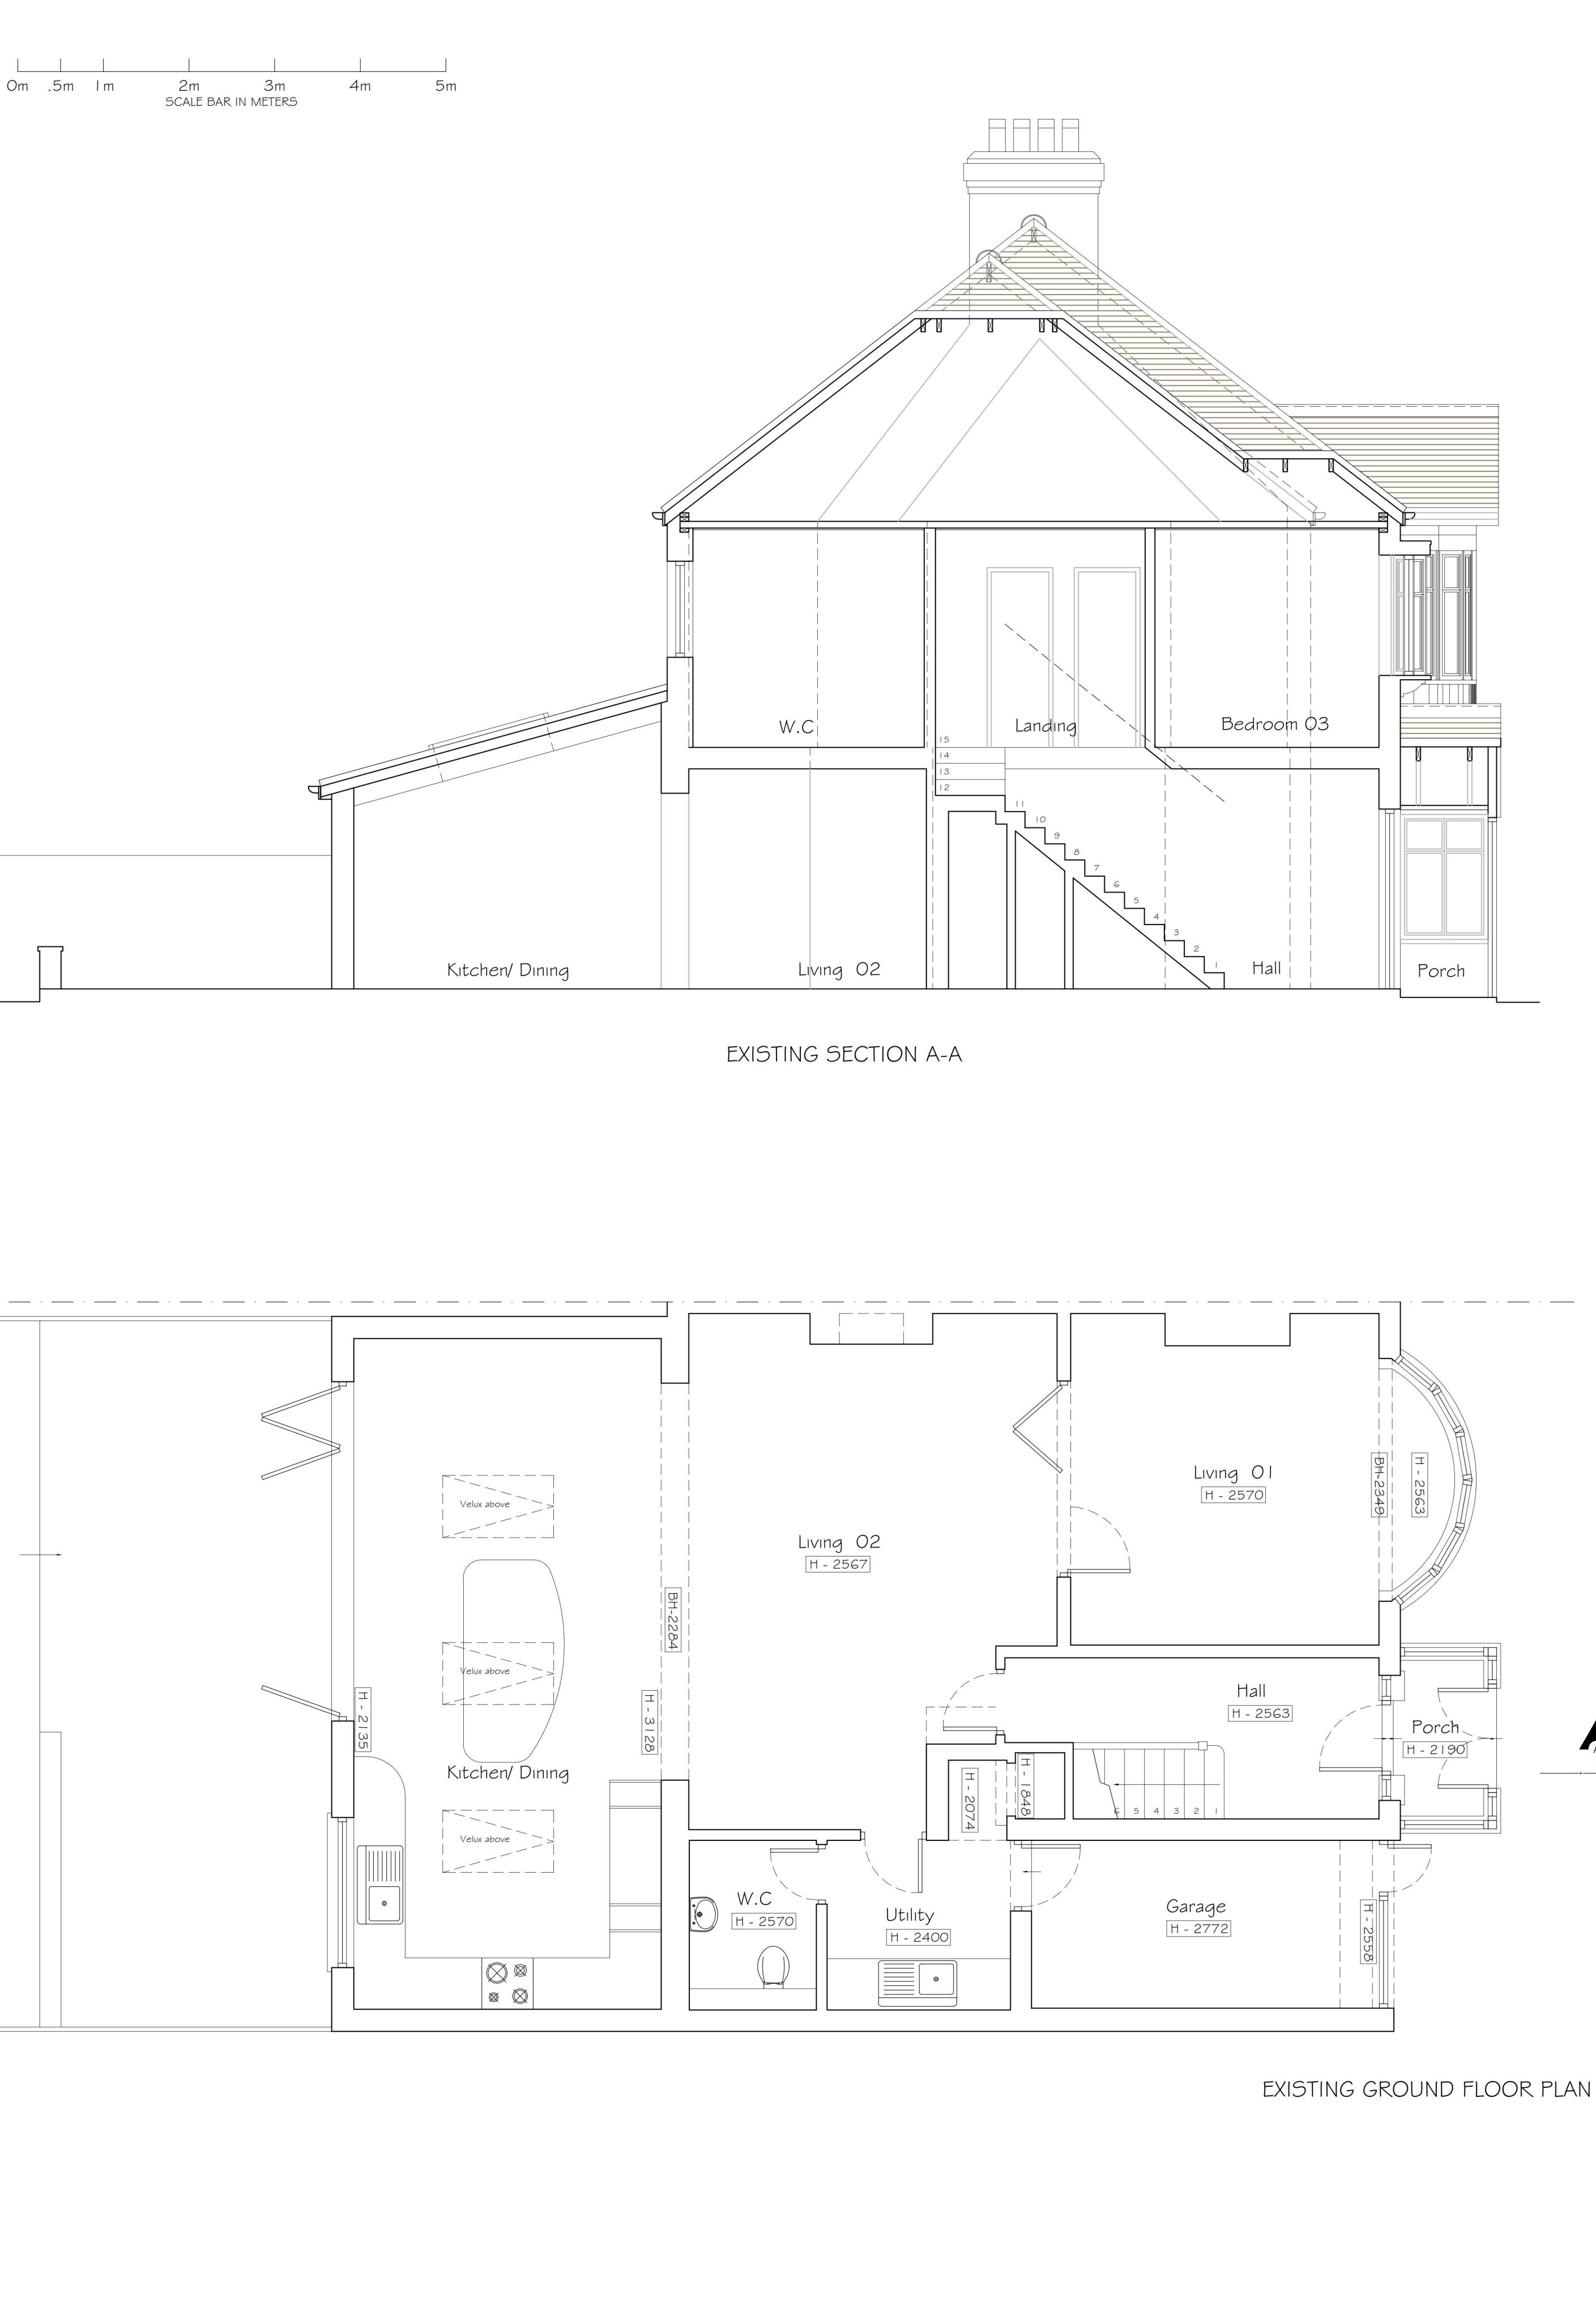

Copyright © Absolute Lofts
This drawing which is the property of Absolute Lofts
is the subject of Intellectual Property Rights including
copyright and design right and shall not be reproduced,
copied, loaned or submitted to any other party without the
written consent of Absolute Lofts

Only figured dimensions
to be taken. Any discrepancies to be reported to the
Absolute Lofts prior to setting out or ordering
of any materials

Absolutelofts

Project

ROUND FLOOR EXTENSION & LOFT CONVERSION AT
107 SPRINGFIELD GARDENS
UPMINSTER
RM14 3ES

Client

MR. BHALLA
107 SPRINGFIELD GARDENS
UPMINSTER
RM14 3ES

Drawing Title

EXISTING PLANS
SECTION & ELEVATIONS


Scale	Drawn	Checked	Authorised
1:100 / 1:50 @ A1		-	-
	MARCH 2024	-	-

Drawing Number	Rev
ST_MAR 24_107 SPR_001	-

PROPOSED 1:100



PROPOSED 1:50

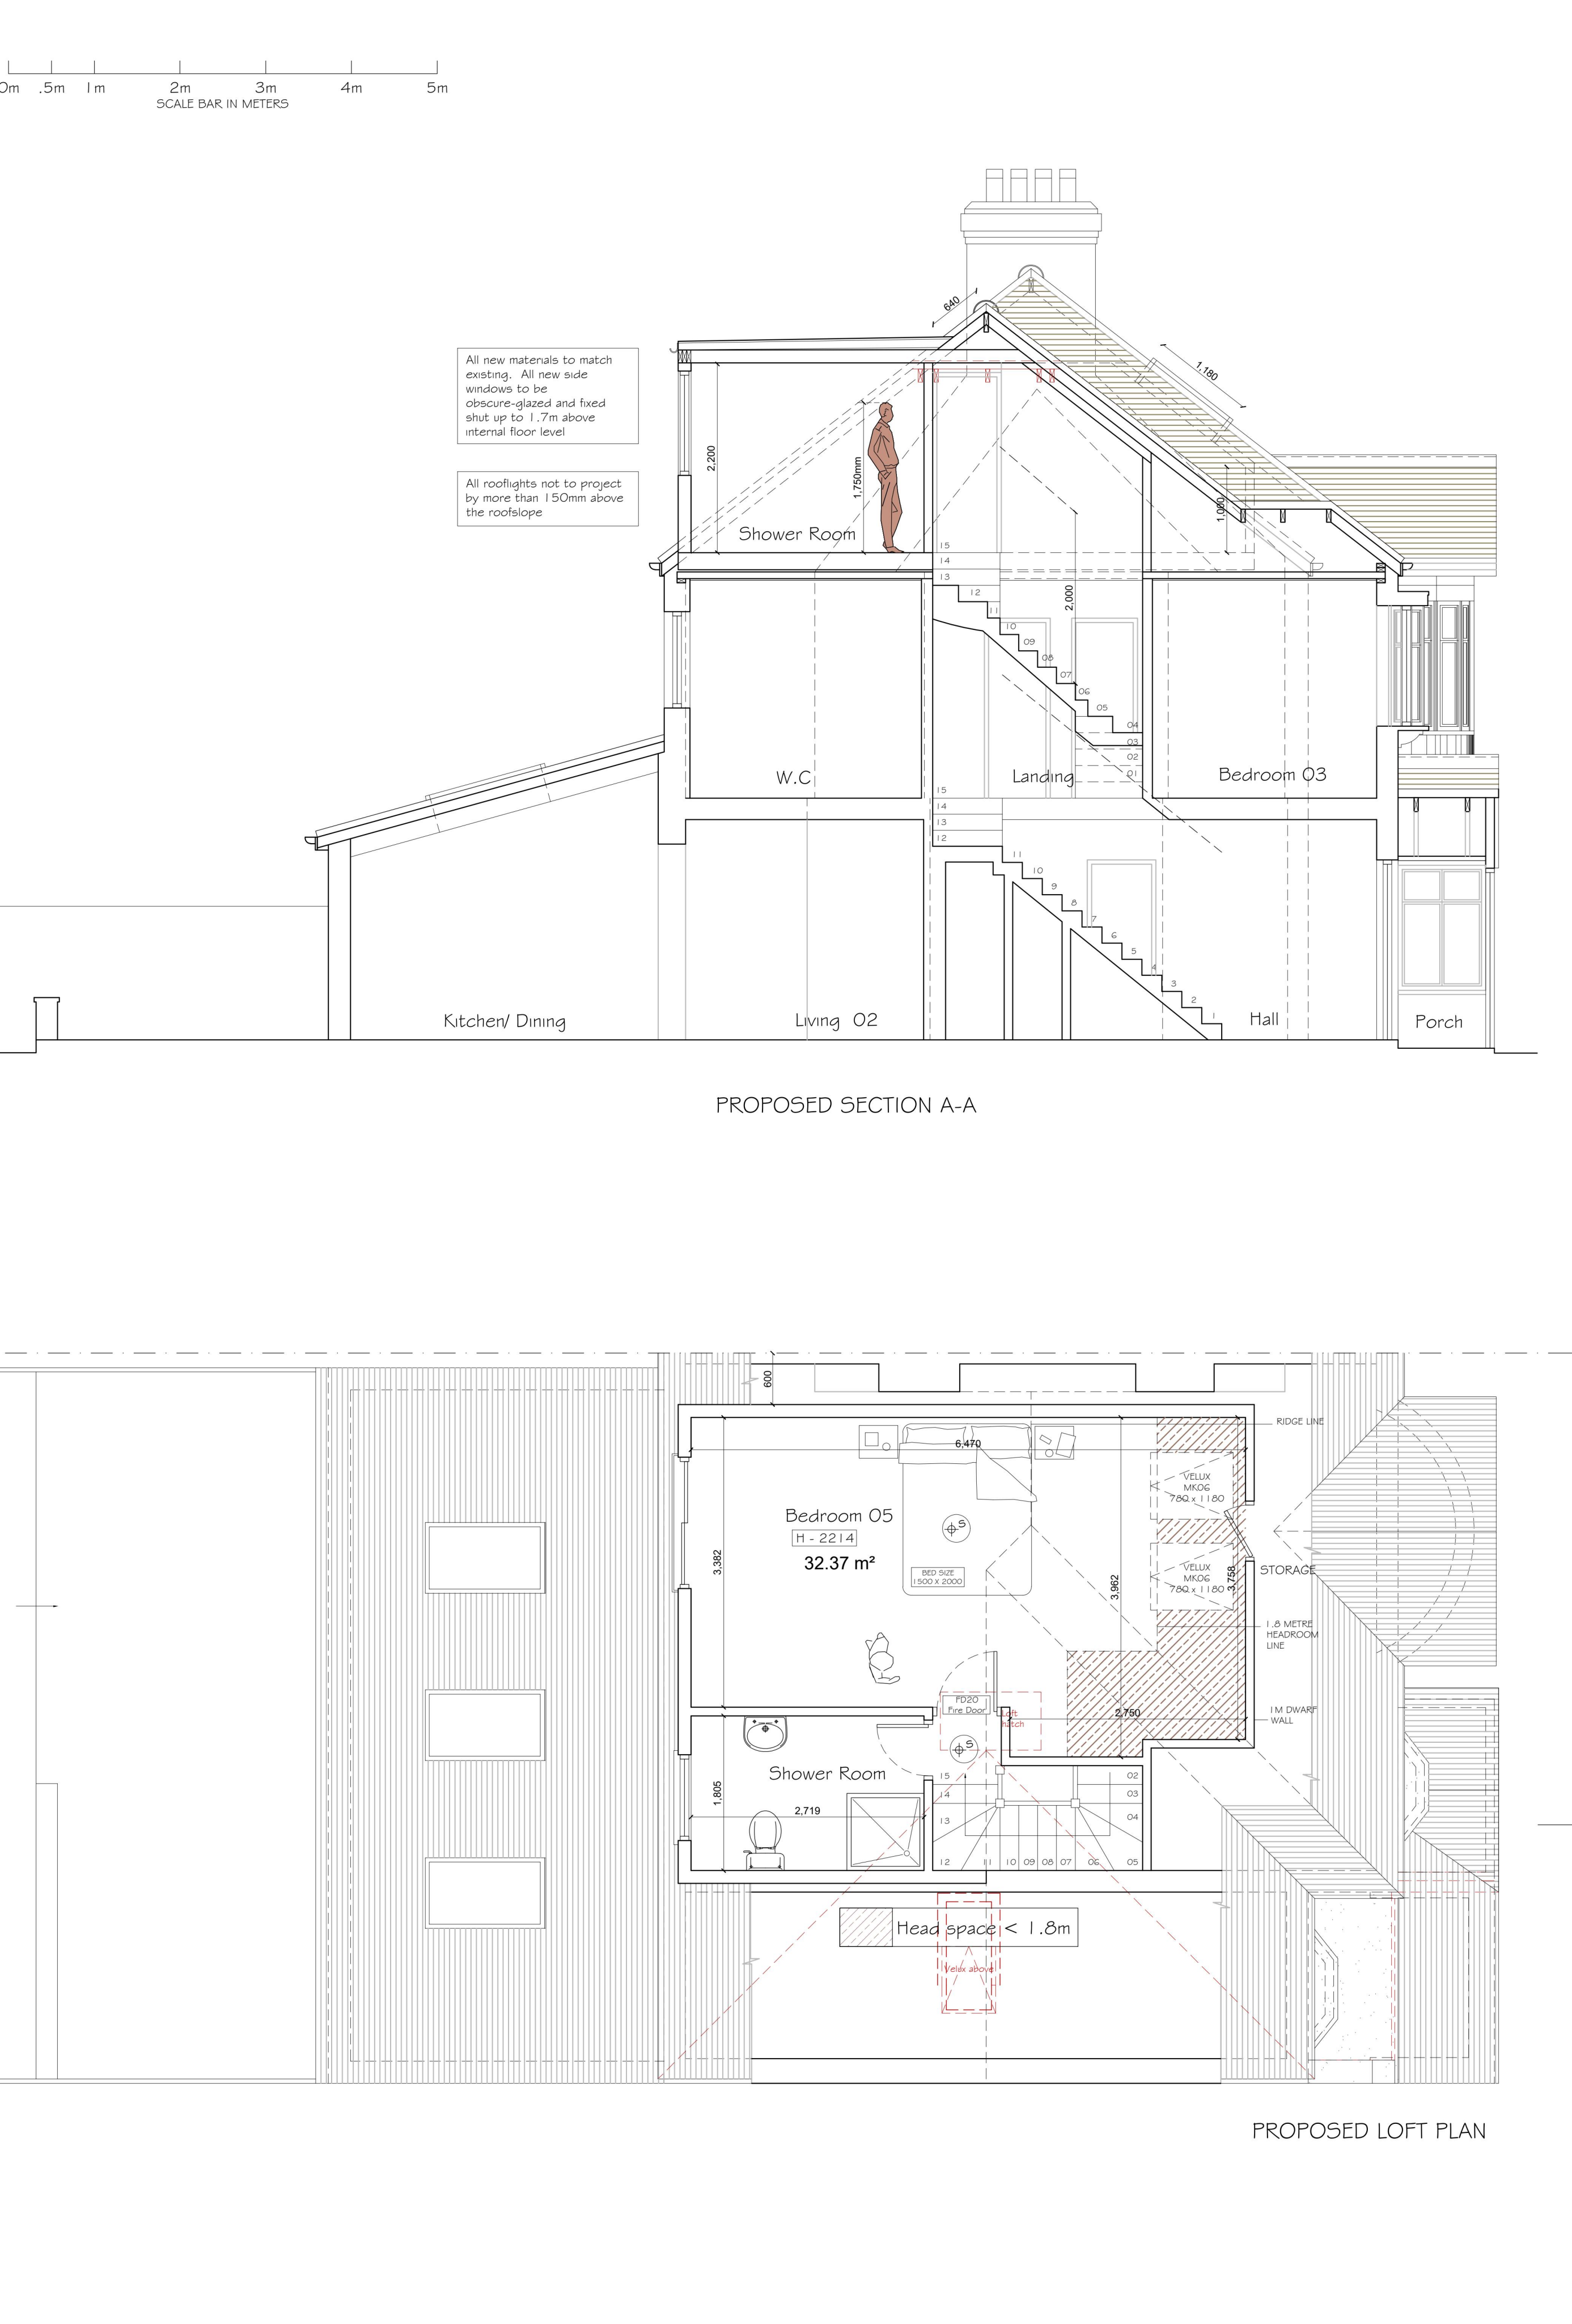

Copyright © Absolute Lofts
This drawing which is the property of Absolute Lofts is the subject of Intellectual Property Rights including copyright and design right and shall not be reproduced, copied, loaned or submitted to any other party without the written consent of Absolute Lofts

Only figured dimensions to be taken. Any discrepancies to be reported to the Absolute Lofts prior to setting out or ordering of any materials

Absolutelofts

Project
GROUND FLOOR EXTENSION & LOFT CONVERSION AT
107 SPRINGFIELD GARDENS
UPMINSTER
RM14 3ES

Client
MR. BHALLA
107 SPRINGFIELD GARDENS
UPMINSTER
RM14 3ES

Drawing Title
PROPOSED PLANS
SECTION & ELEVATIONS

Scale	Drawn	Checked	Authorised
1:100 / 1:50 @ A1		-	-
	MARCH 2024	-	-

Drawing Number	Rev
ST_MAR 24_107 SPR_002	C