




DRAWING NOTES

COPYRIGHT ©
This drawing and the details herein are the copyright of MBH Design Studio Ltd. and must not be reproduced, altered or passed to any third party without prior written consent.

This drawing has been produced for the project listed below, is submitted in support of this application to the Local Planning Authority and is not intended for use by any other person or for any other purpose.

Every effort has been made to ensure the accuracy of these drawings, however MBH Design Studio Ltd. accept no responsibility for any discrepancies arising from the reuse of survey information and preliminary drawings commissioned by the Applicant from others.

- LEGEND**
- Full Construction SMA Surfacing
 - 150/175/225 Concrete Surfacing
 - 100 Concrete Surfacing
 - Footpath Asphalt Surfacing
 - Pervious Paving
 - Denotes Landscaped Area - Refer to consultants plan
 - Pea Gravel Infill
 - New Turf /Landscaping

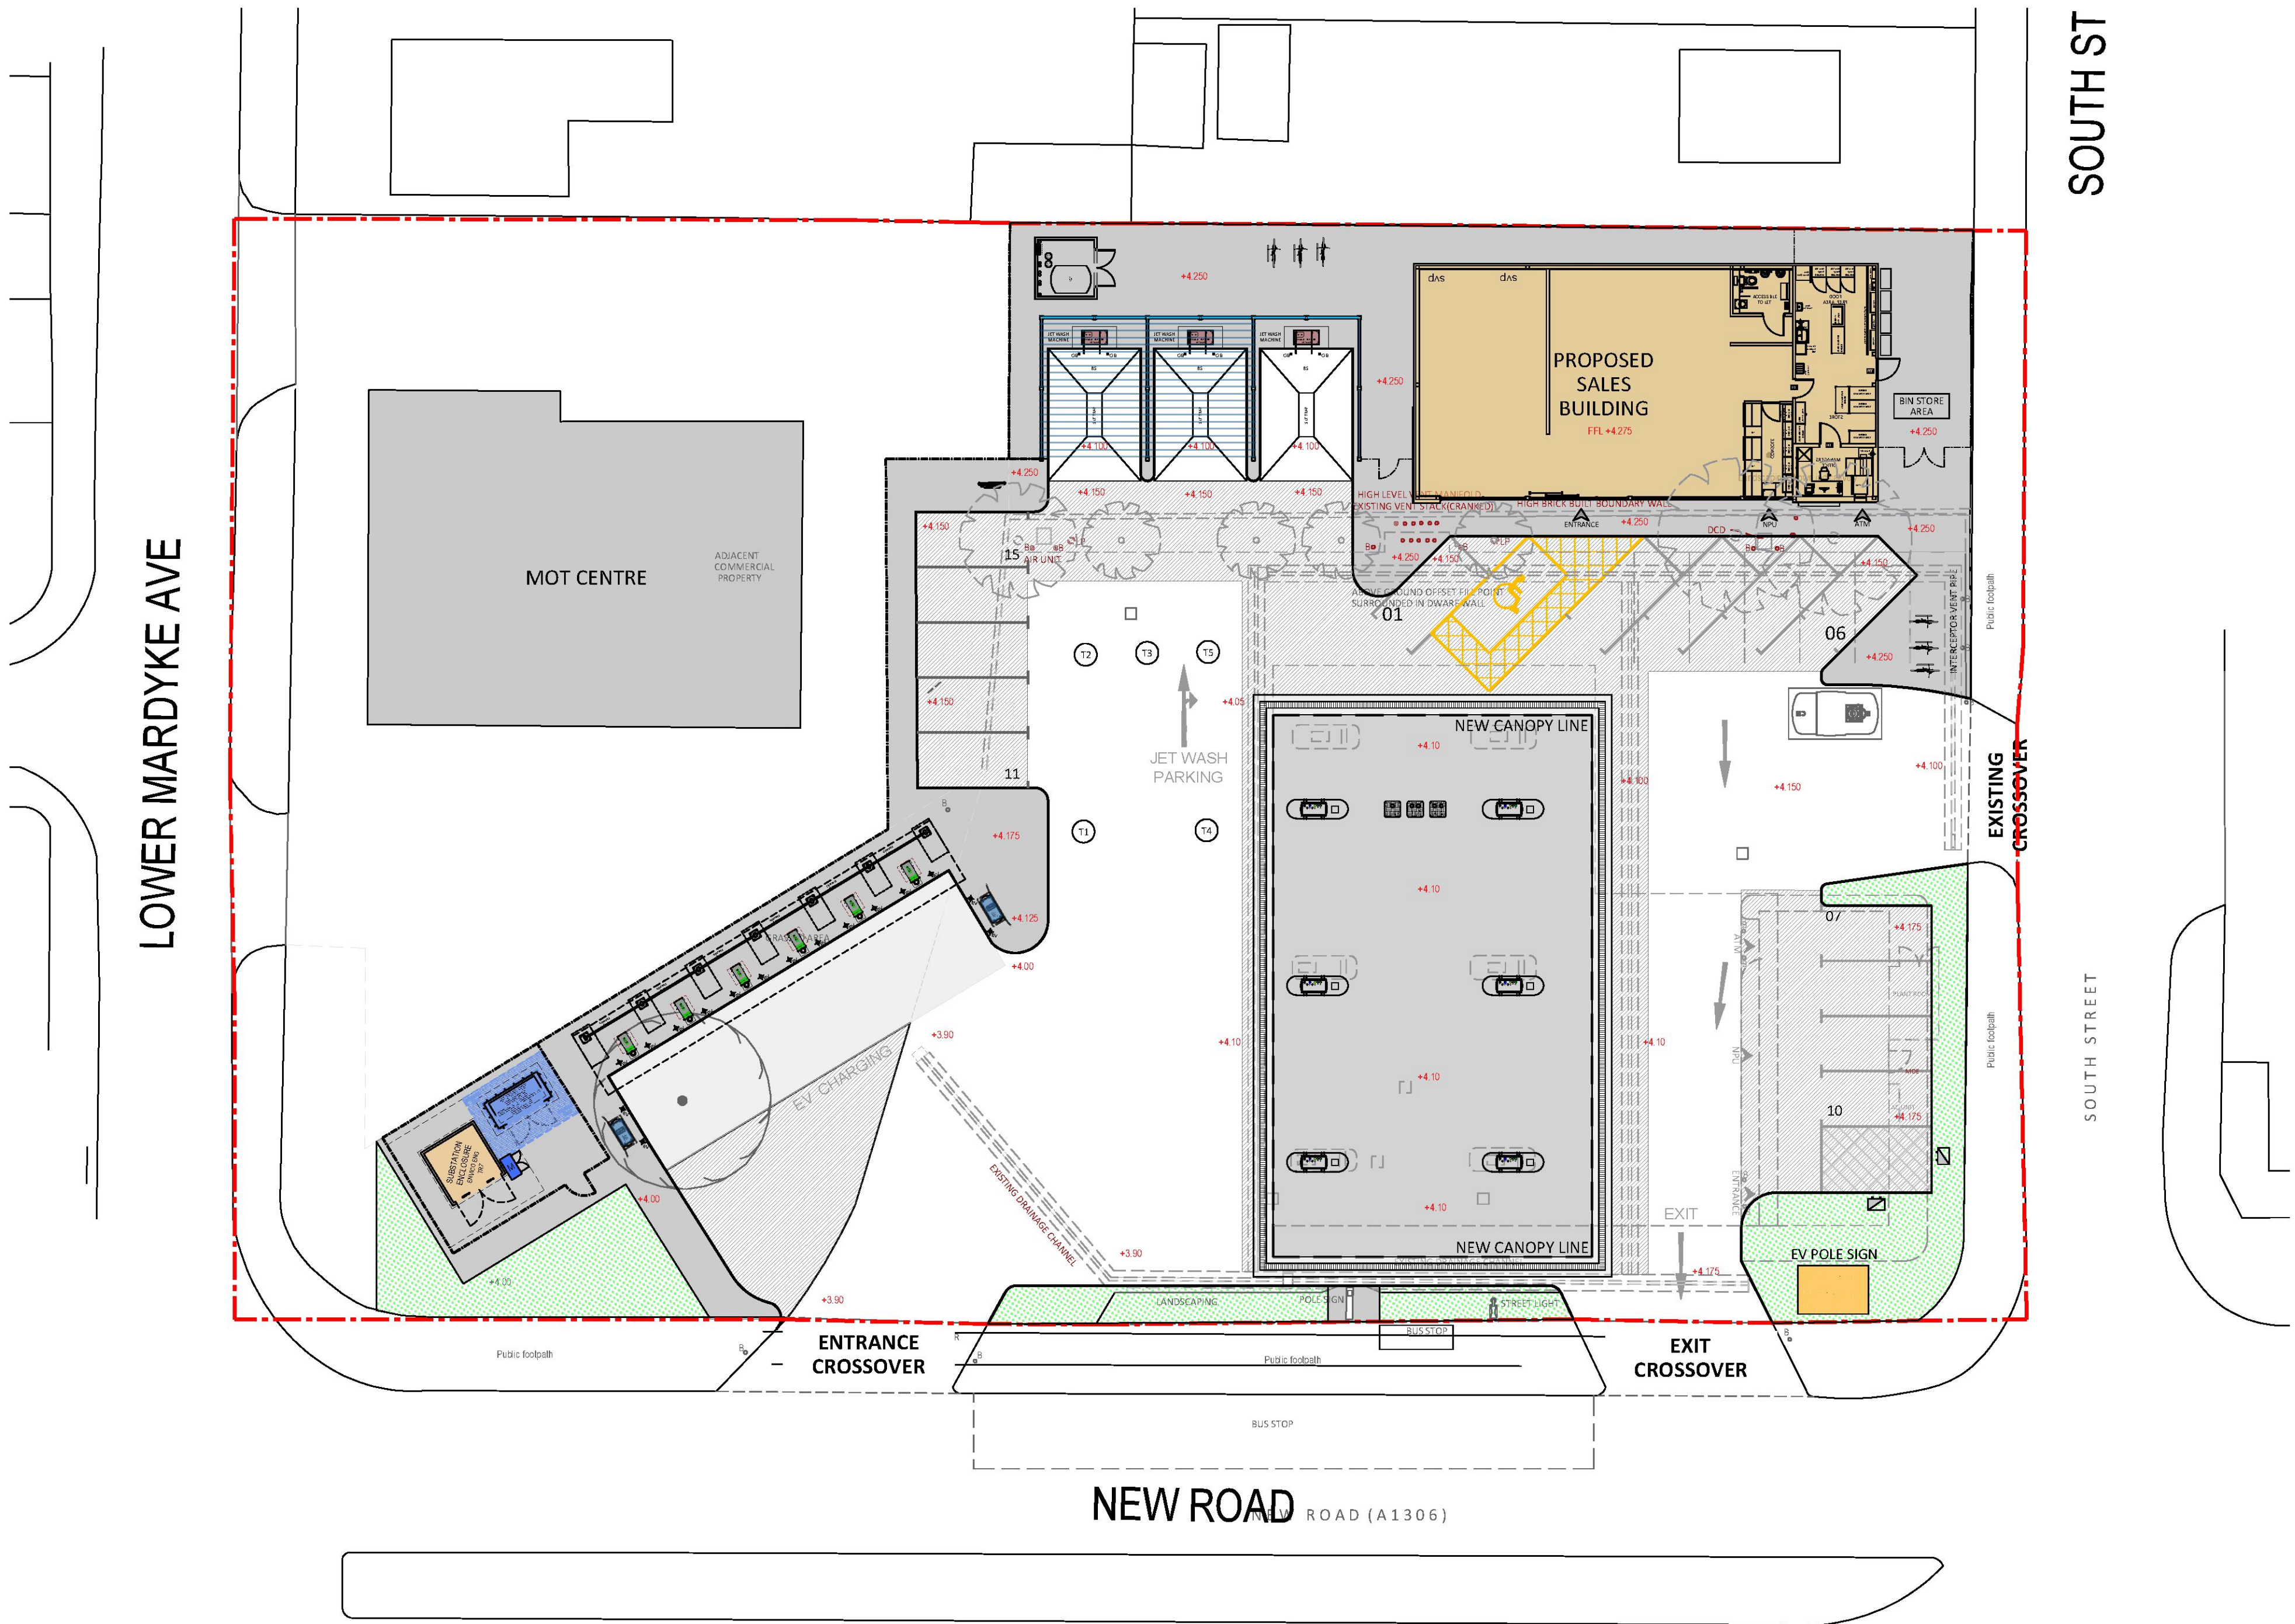

A	07.12.22	REVISED DRAWINGS TO LPA COMMENTS	WG/JN
REV	DATE	DESCRIPTION	DRAWN/CHECKED
REVISION NOTES			
PLANNING			
 MBH Design Studio Ltd. Rosemount House, Rosemount Avenue, West Byfleet, Surrey, KT14 6LB www.mbhstd.com t: 01932 352 727 f: 01932 351 545			
CLIENT			
			
PROJECT			
FS781 BEAM SERVICE STATION 23 NEW ROAD RAINHAM, ESSEX. RM 13 8DP			
DRAWING TITLE			
PROPOSED SITE LAYOUT PROPOSED FINISHES			
DRAWN BY	DATE	SCALE	PAPER SIZE
DT	09.02.2022	1:200	A1
CHECKED BY	DRAWING NUMBER	REV.	
JN	13949-P03-2	A	

